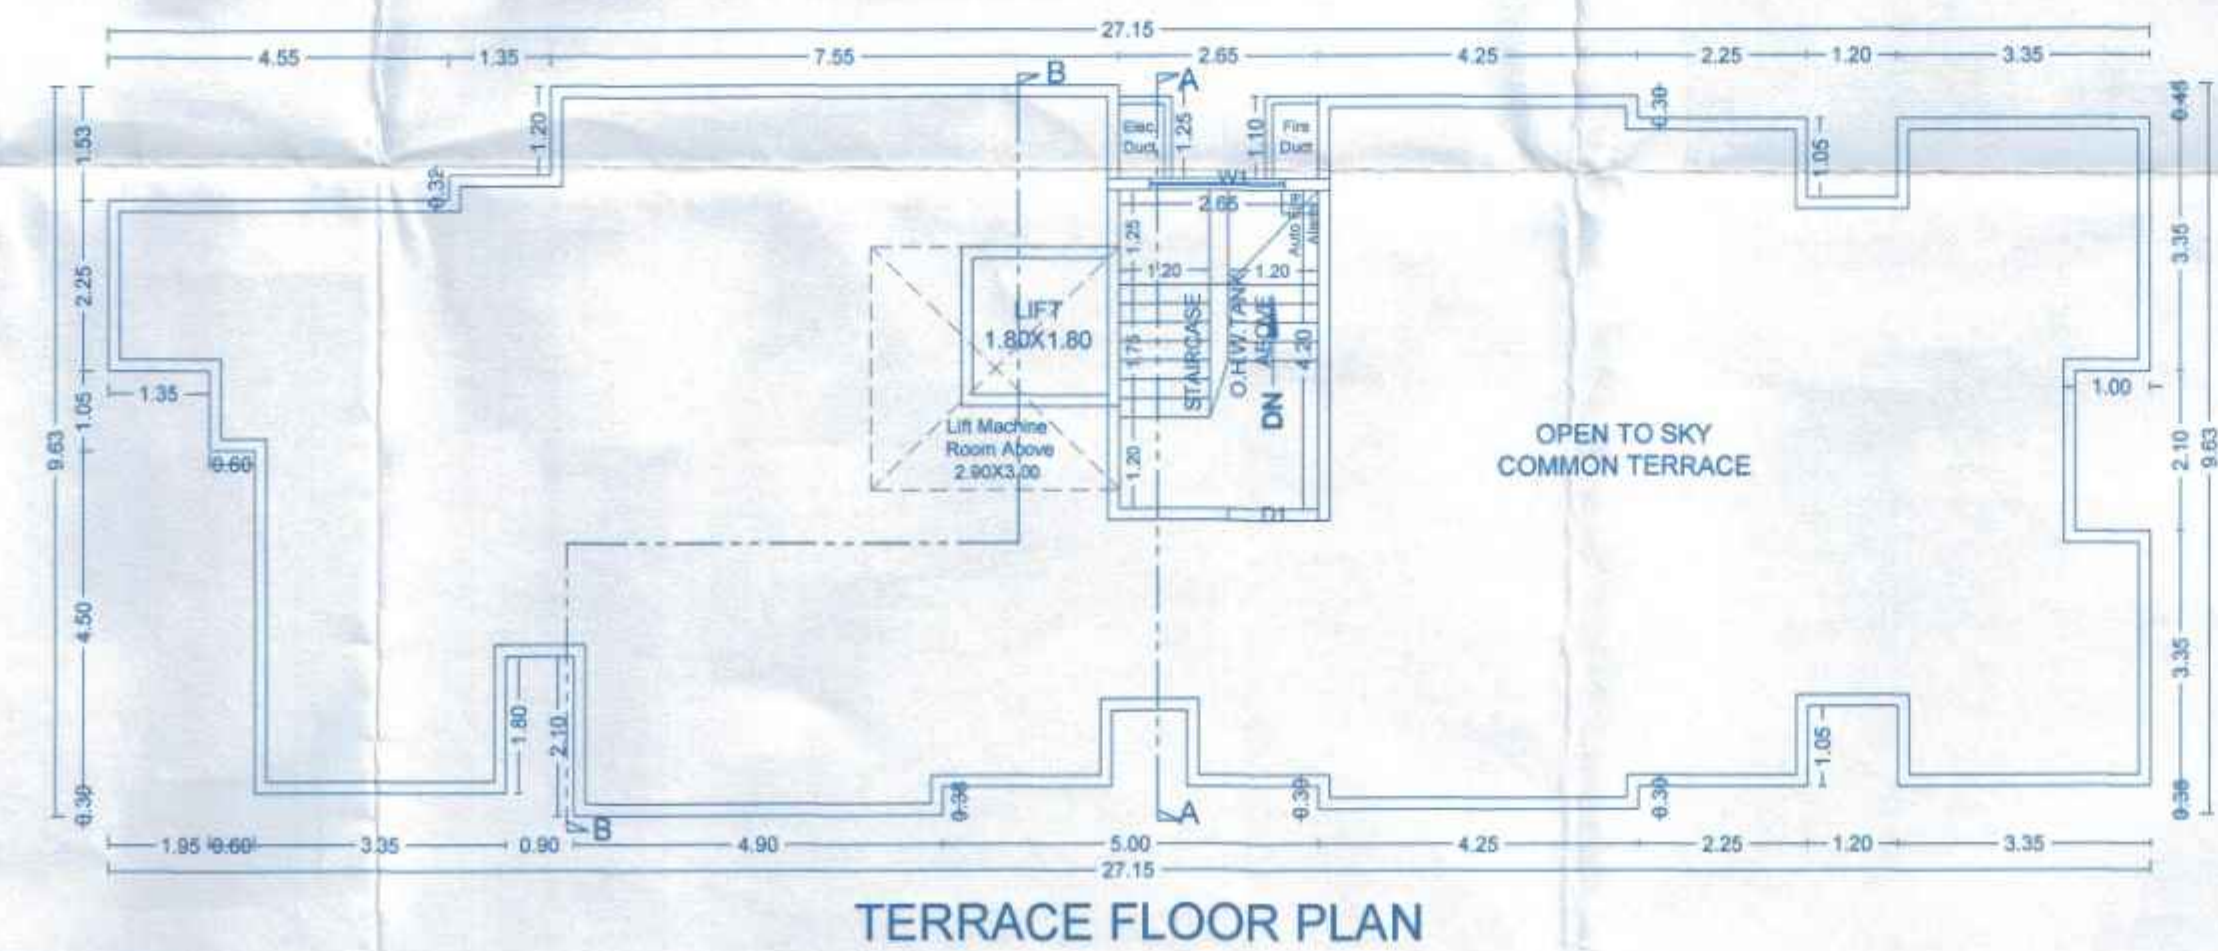


STAMP OF APPROVAL

66/92/2024
the
ESTD.
11/10/82
Chungwa Municipal Corp.
Engrs-411 010

Ward Officer
'D' : Ward
PCMC., Chinchwad, Pune-411 033

[illegible]

PROJECT-
PROPOSED BUILDING AT-
S.NO.42/1/1 & 42/1/3/3A(P),
VILLAGE - PIMPLE NILAKH,PUNE

PAH/OWNER -	SIG
Mr. Vikram M. Kamthe & Other	/

SHREE-ASSOCIATES
LIC. ENGINEER
Rosecon, Commercial Building,
Office No.309,S.no.143/5,Above Vijaya B
Pimple Saudagar,Pune - 27.

PRITAM TARODE
(LIC ENGINEER)

(LIC ENGINEER)					
