


STAMP OF APPROVAL 11/11

TOWER B

Revised 01/24/19/24
APPROVED SUBJECT TO CONDITION
APPROVED UNDER COMMENCEMENT
CERTIFICATE NO. CS/2201/24

Building Inspector Deputy Engineer
(Jr. Engg./Sect. Engg.)
BUILDING PERMISSION DEPT.
ZONE-2, P.M.C.

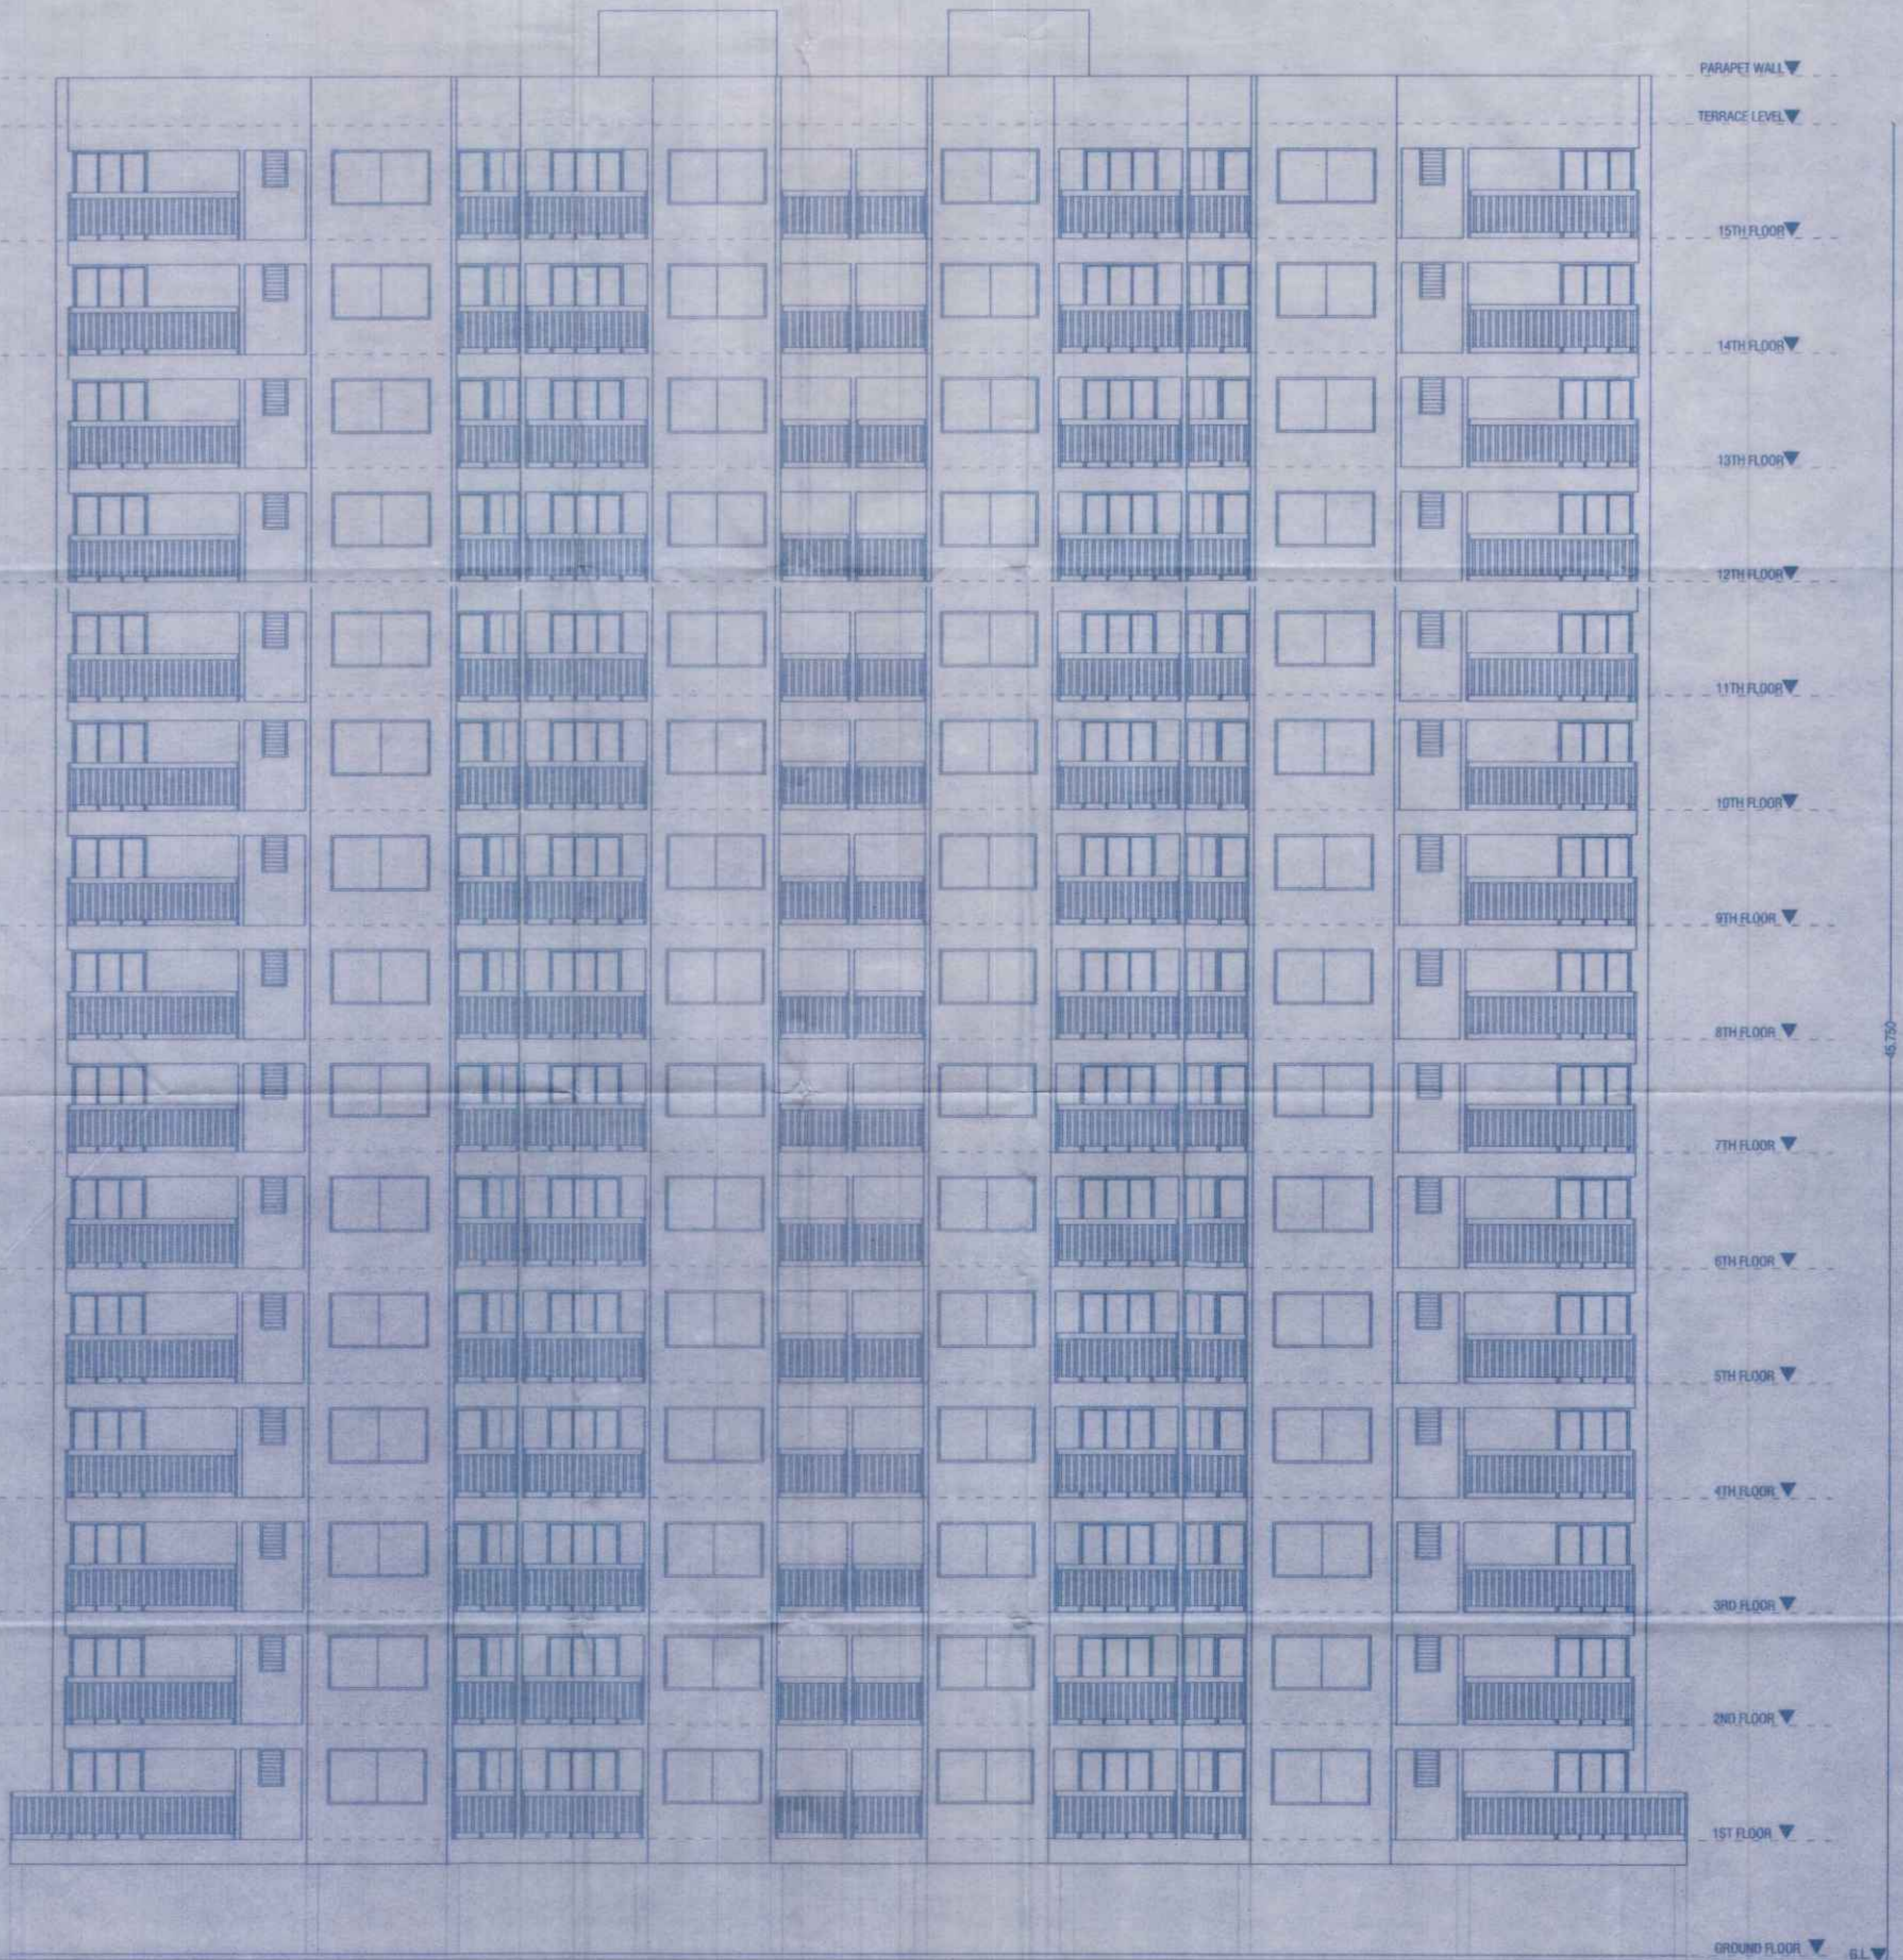

ELEVATION FROM ROAD SIDE
TOWER B

PROPOSED & REVISED BUILDINGS ON
S.No. 57/3, 58/1A/4/4 VADGAON BK. TAL - HAVELI, PUNE
FOR : M/S. VELENTINA 7 BUILDCON LLP PARTNERSHIP
FIRM THROUGH
MR. SWAPNIL CHARWAD MR. MANGESH BELDARE
MR. TUSHAR RAMCHANDRA KARLE, MR. SABAR
RAMCHANDRA KARLE & MR. SACHIN RANDJI POKLE, MR.
SOPANRAO NIVRUTTI POKLE, MR. BALASAHEB NARAYAN
LAGAD, MR. AVINASH GANESH VATVE, MR. MANOHAR
JAYAJI VANULE, MR. MANOJ RANDJI POKLE
THROUGH PAK. M/S. LILVAL SARTHI PARTNERSHIP FIRM
THROUGH MR. DATTATRAY CHANDRAKANT DEVKAR

SCALE: 1:100
DATE: 14-09-2025
APPROVED BY: ARLSHAH
DRAWN BY: SANA

CHECKED BY: DATE: NO.
REVISION NO.: 11
N

PARVEZ JAMADAR & ASSOCIATES
ARCHITECTURE | PLANNING | INTERIORS
Office No. 1 & 2, 2nd Floor, Shree Anand, Opp. to Burger King
Near Pashan Police Chhatri, San. Chhattrpada Road, Chhattrpada, Pune-411 004
Tel: +91 20 2680555, 2680511
E-mail: design@parvezj.com, pjc@parvezj.com
Website: www.pjarchitects.com