



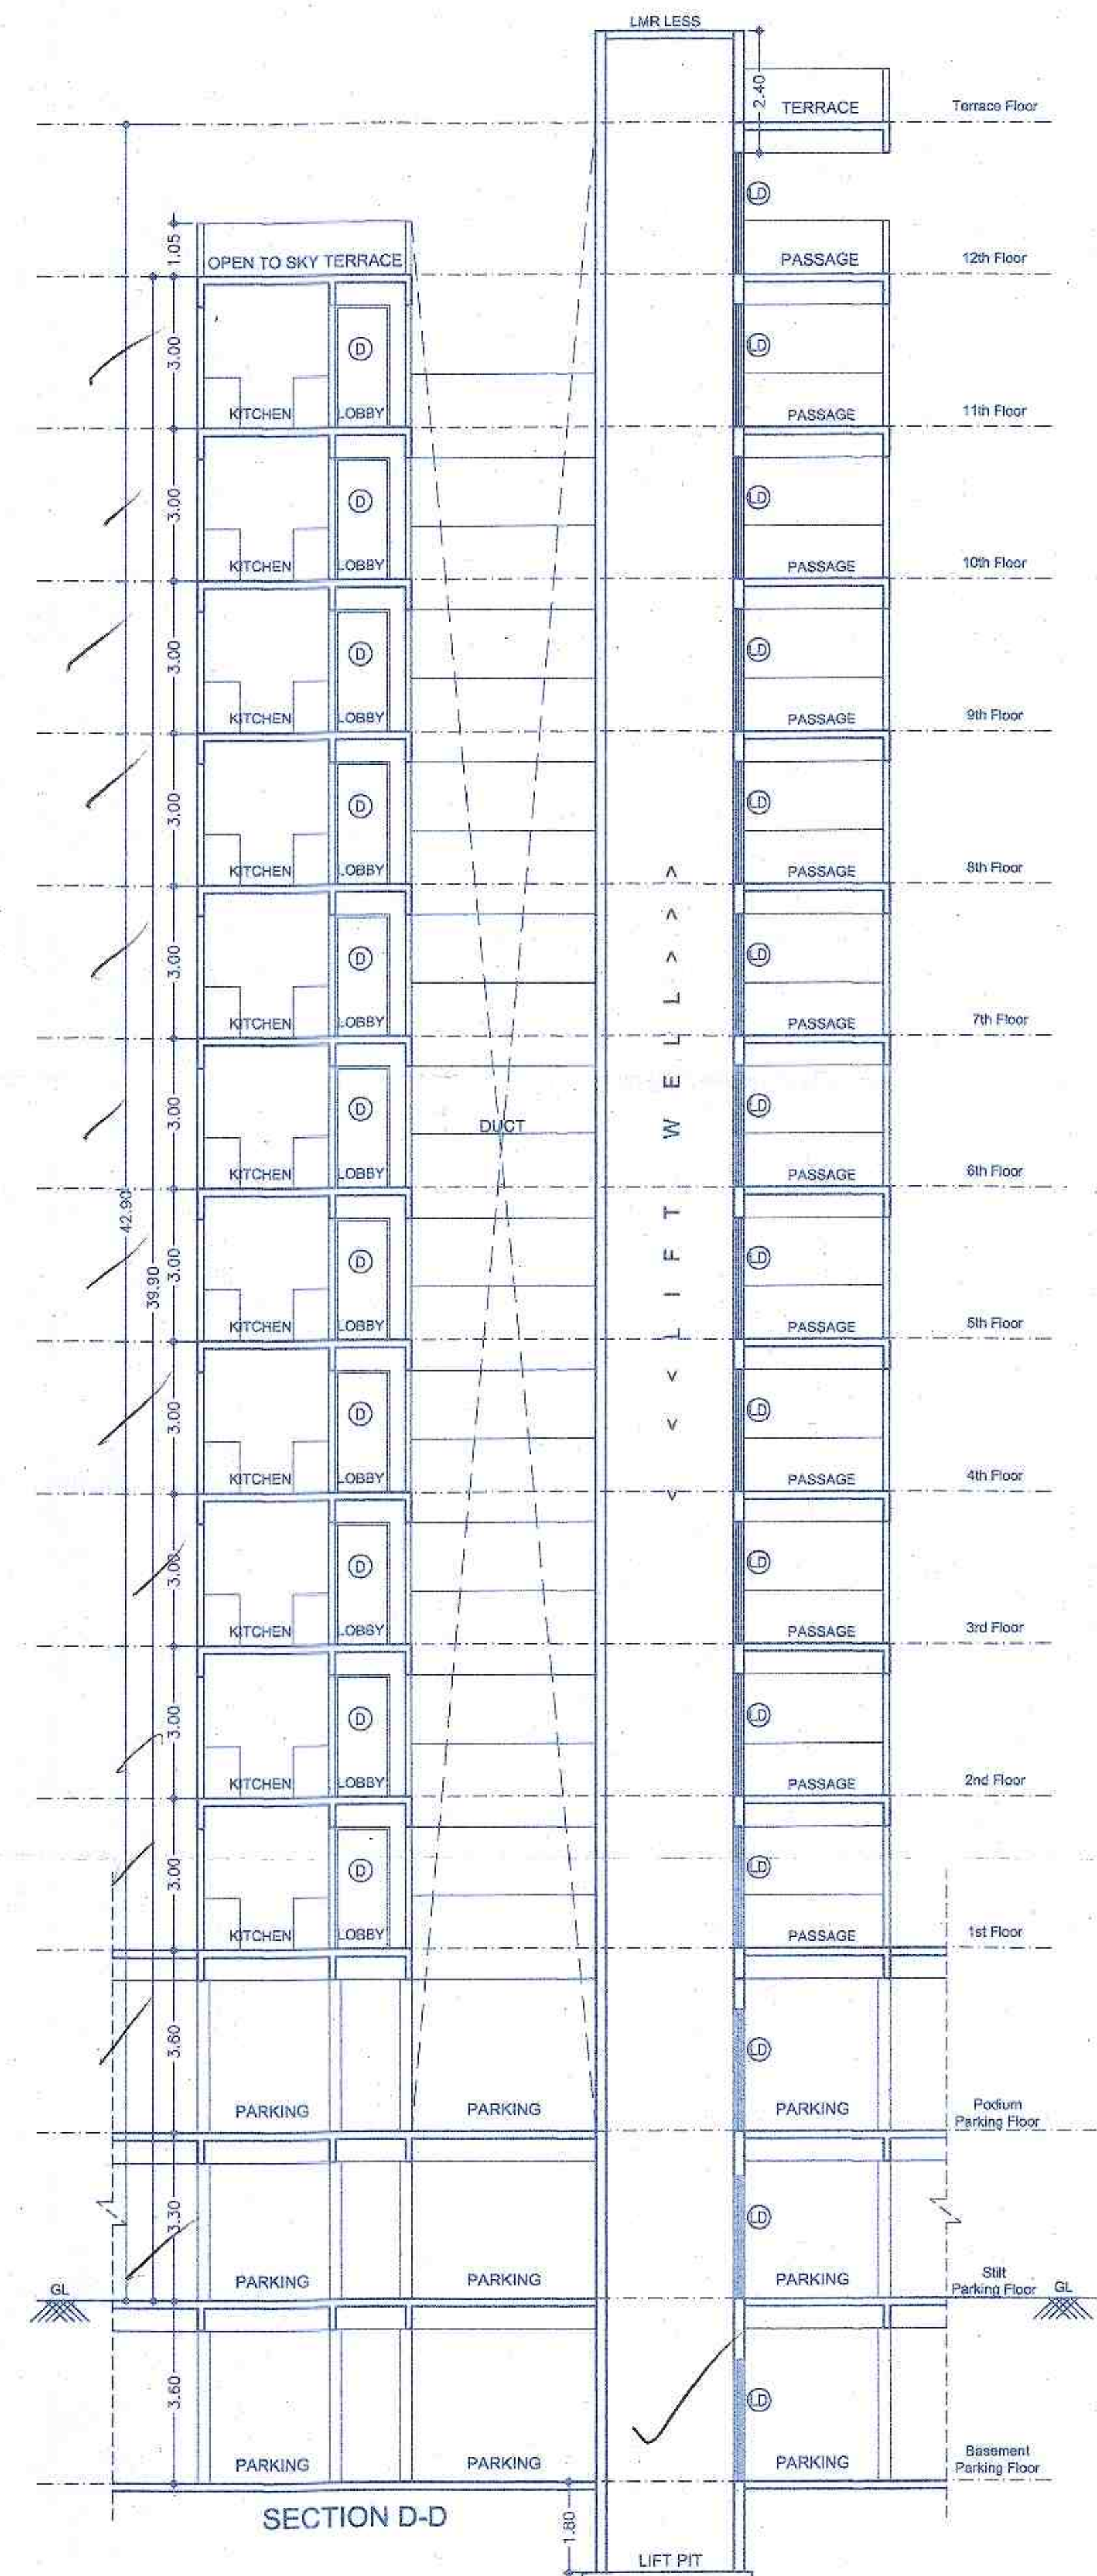

DATE & STAMP OF APPROVAL

TOWER - B

Sanctioned No. B.P./Punawale/37/2023  
 Subject to conditions mentioned in the  
 Office Order No.  
 averted dated 01/06/2023  
 Pimpri  
 Date 20/06/2023  
 Building Permission and Unauthorised Building  
 Construction Control Department  
 Pimpri Chinchwad Municipal Corporation  
 Pimpri-411 018.

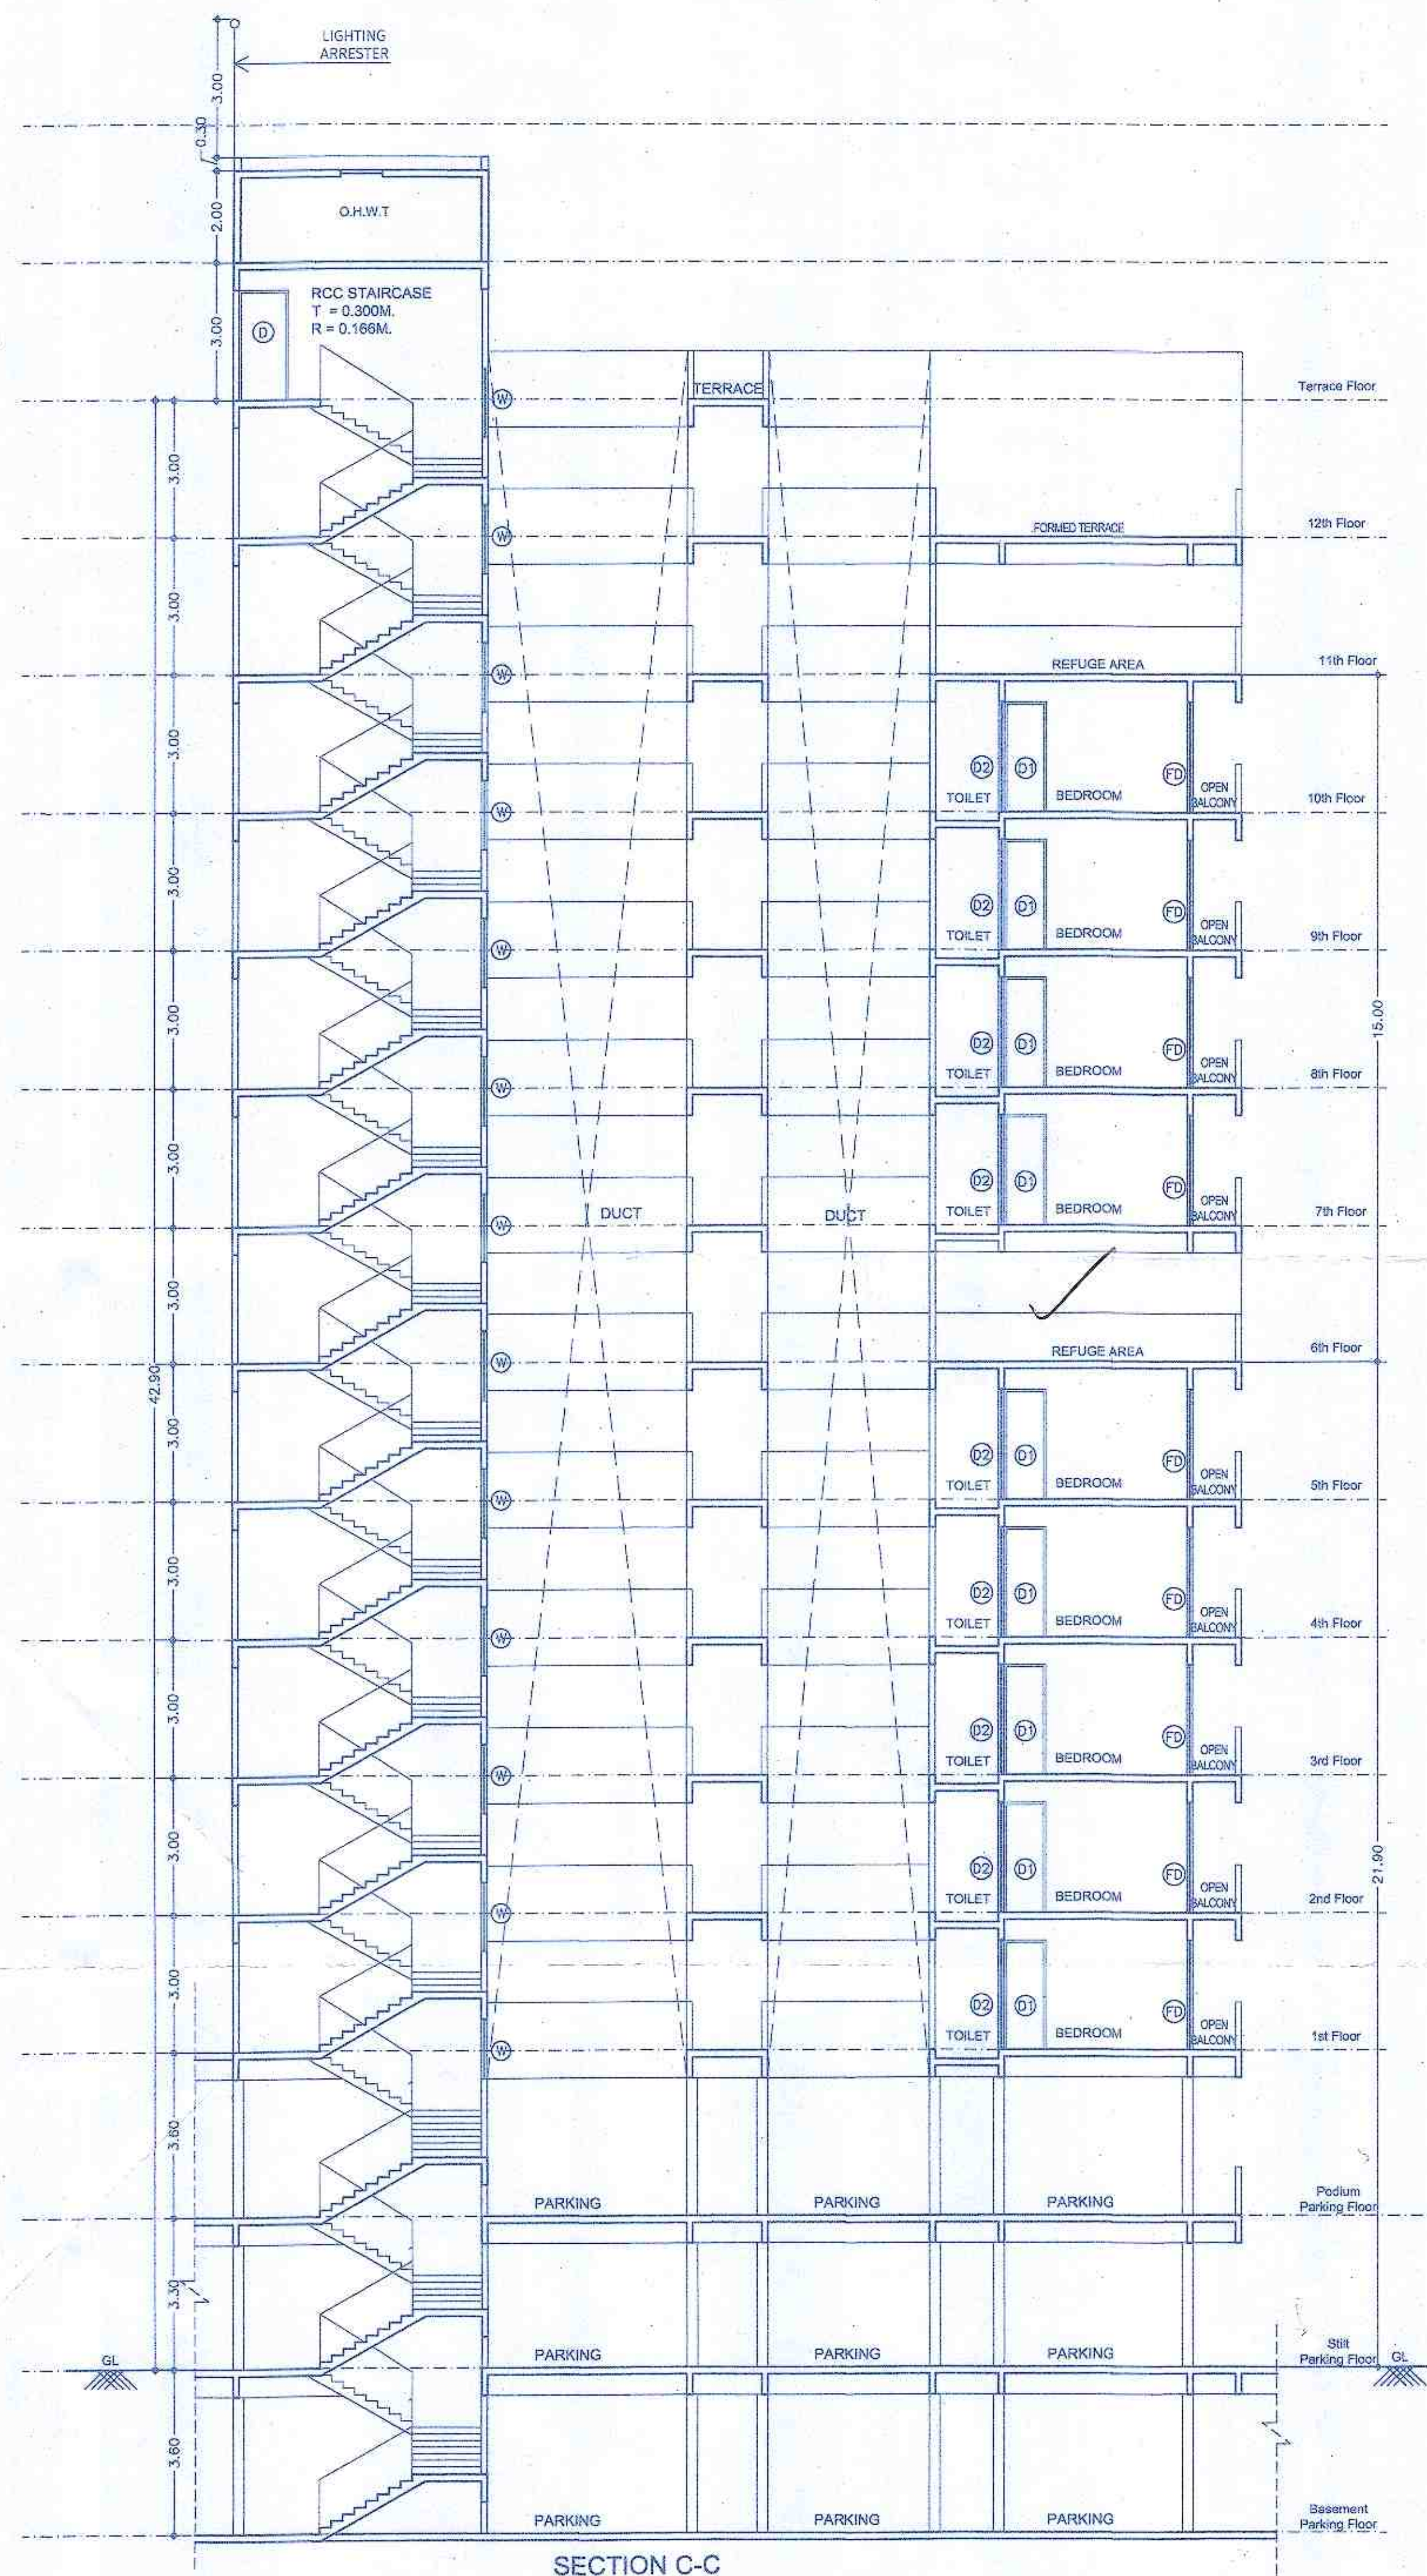

City Engineer  
 Building Permission Dept.  
 PCMC, Pimpri, Pune-18.

F | JOB TITLE / SITE ADDRESS

PROPOSED BUILDING ON S.NO. 26/1/6, 26/3/1, 26/3/2, OF  
 VILLAGE - PUNAWALE, TAL - MULSHI, PUNE.

G | OWNER NAME AND SIGNATURE

TIRUPATI SKYSCRAPERS LLP THROUGH ITS  
 PARTNER MR. RAJESH GOYAL.

H | ARCHITECT

Vishwas Kulkarni : CA/1984/8465  
 Hrishikesh Kulkarni : CA/2002/29235

VK:a  
 architecture

5th Floor, Nandgaon Avenue, 3rd No. 122(p),  
 C.T. 3 No. 2850, S.B. Road, Near: RCC Trade  
 Tower, Bahingwadi, Pune-411016.

P +91 20 6626 8858

FOR P.C.M.C. SANCTION