



Sanctioned No. B.P. Punawale/1724/2023
Subject to conditions mentioned in the
Office Order No. 16110/2023
Pimpri
Date: 16/09/23

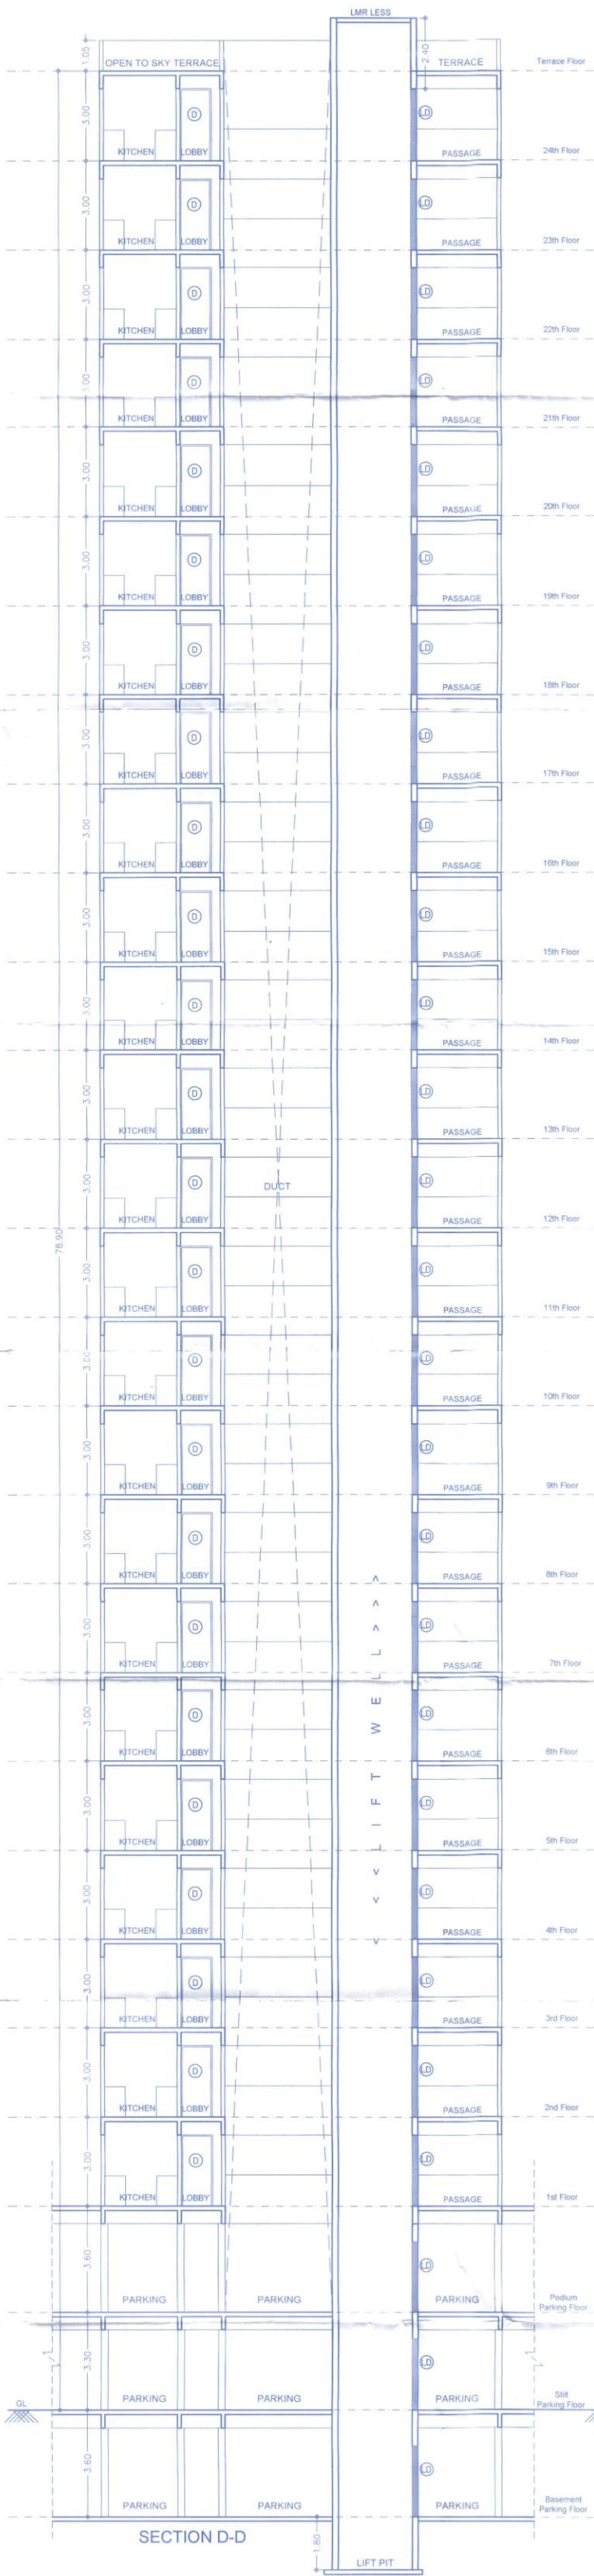

Building Permits and Construction Control Department
Pimpri-Chinchwad Municipal Corporation
Pimpri-11 018
City Engineer
Building Permits Dept
PCMC, Pimpri-Chinchwad

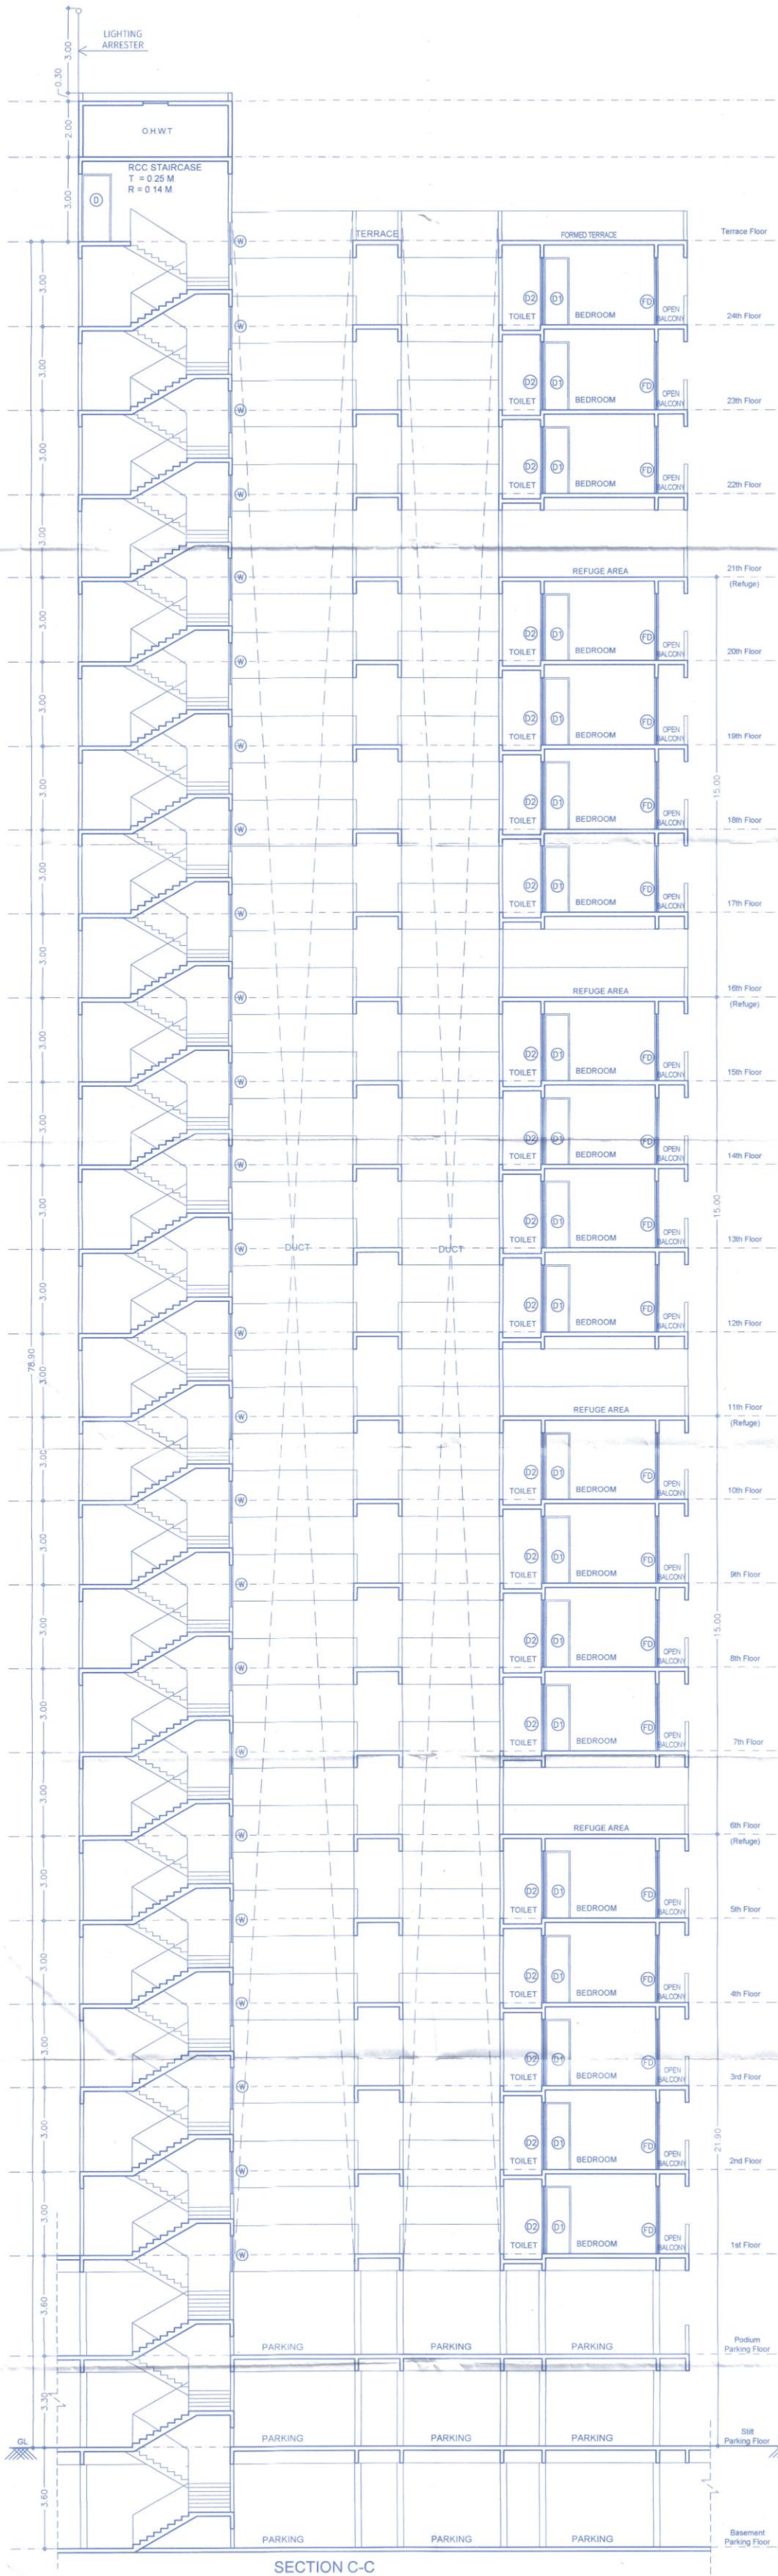

F | JOB TITLE / SITE ADDRESS
PROPOSED BUILDING ON S.NO. 26/1/8, 26/3/1, 26/3/2, OF
VILLAGE - PUNAWALE, TAL - MULSHI, PUNE.

G | OWNER NAME AND SIGNATURE
TRIPATI SKYSCRAPERS LLP THROUGH ITS
PARTNER MR. RAJESH GOYAL

H | ARCHITECT
Vishwas Kulkarni CA/19548/455
Hrishi Kulkarni CA/200229235

VK:a
architecture
9th Floor, Nandgaon, Pune-411006
C.T. No. 2550/3, B. Road Near CCC Trade
Tower, Bhandarkar, Pune-411016
P: +91 20 6028 8888
E: mail@vkarch.com
W: www.vkarch.com
Drawing No. 2284
Drawing Date: 21/09/2023
Scale: 1:100 at A4-Paper Size
Sheet: 218
FOR P.C.M.C. SANCTION