


DATE & STAMP OF APPROVAL
TOWER - B

Sanctioned No. B.P. 16110/2023
Office Order No. 16110/2023
Even Dated 16/10/2023
Project Date 16/10/2023

ESTD. 11/1982

Building Permission and Unauthorised Building Construction Control Department
Pune Municipal Corporation
Pune-411 005

City Engineer
Building Permission Dept.
P.M.C., Pune-411 005

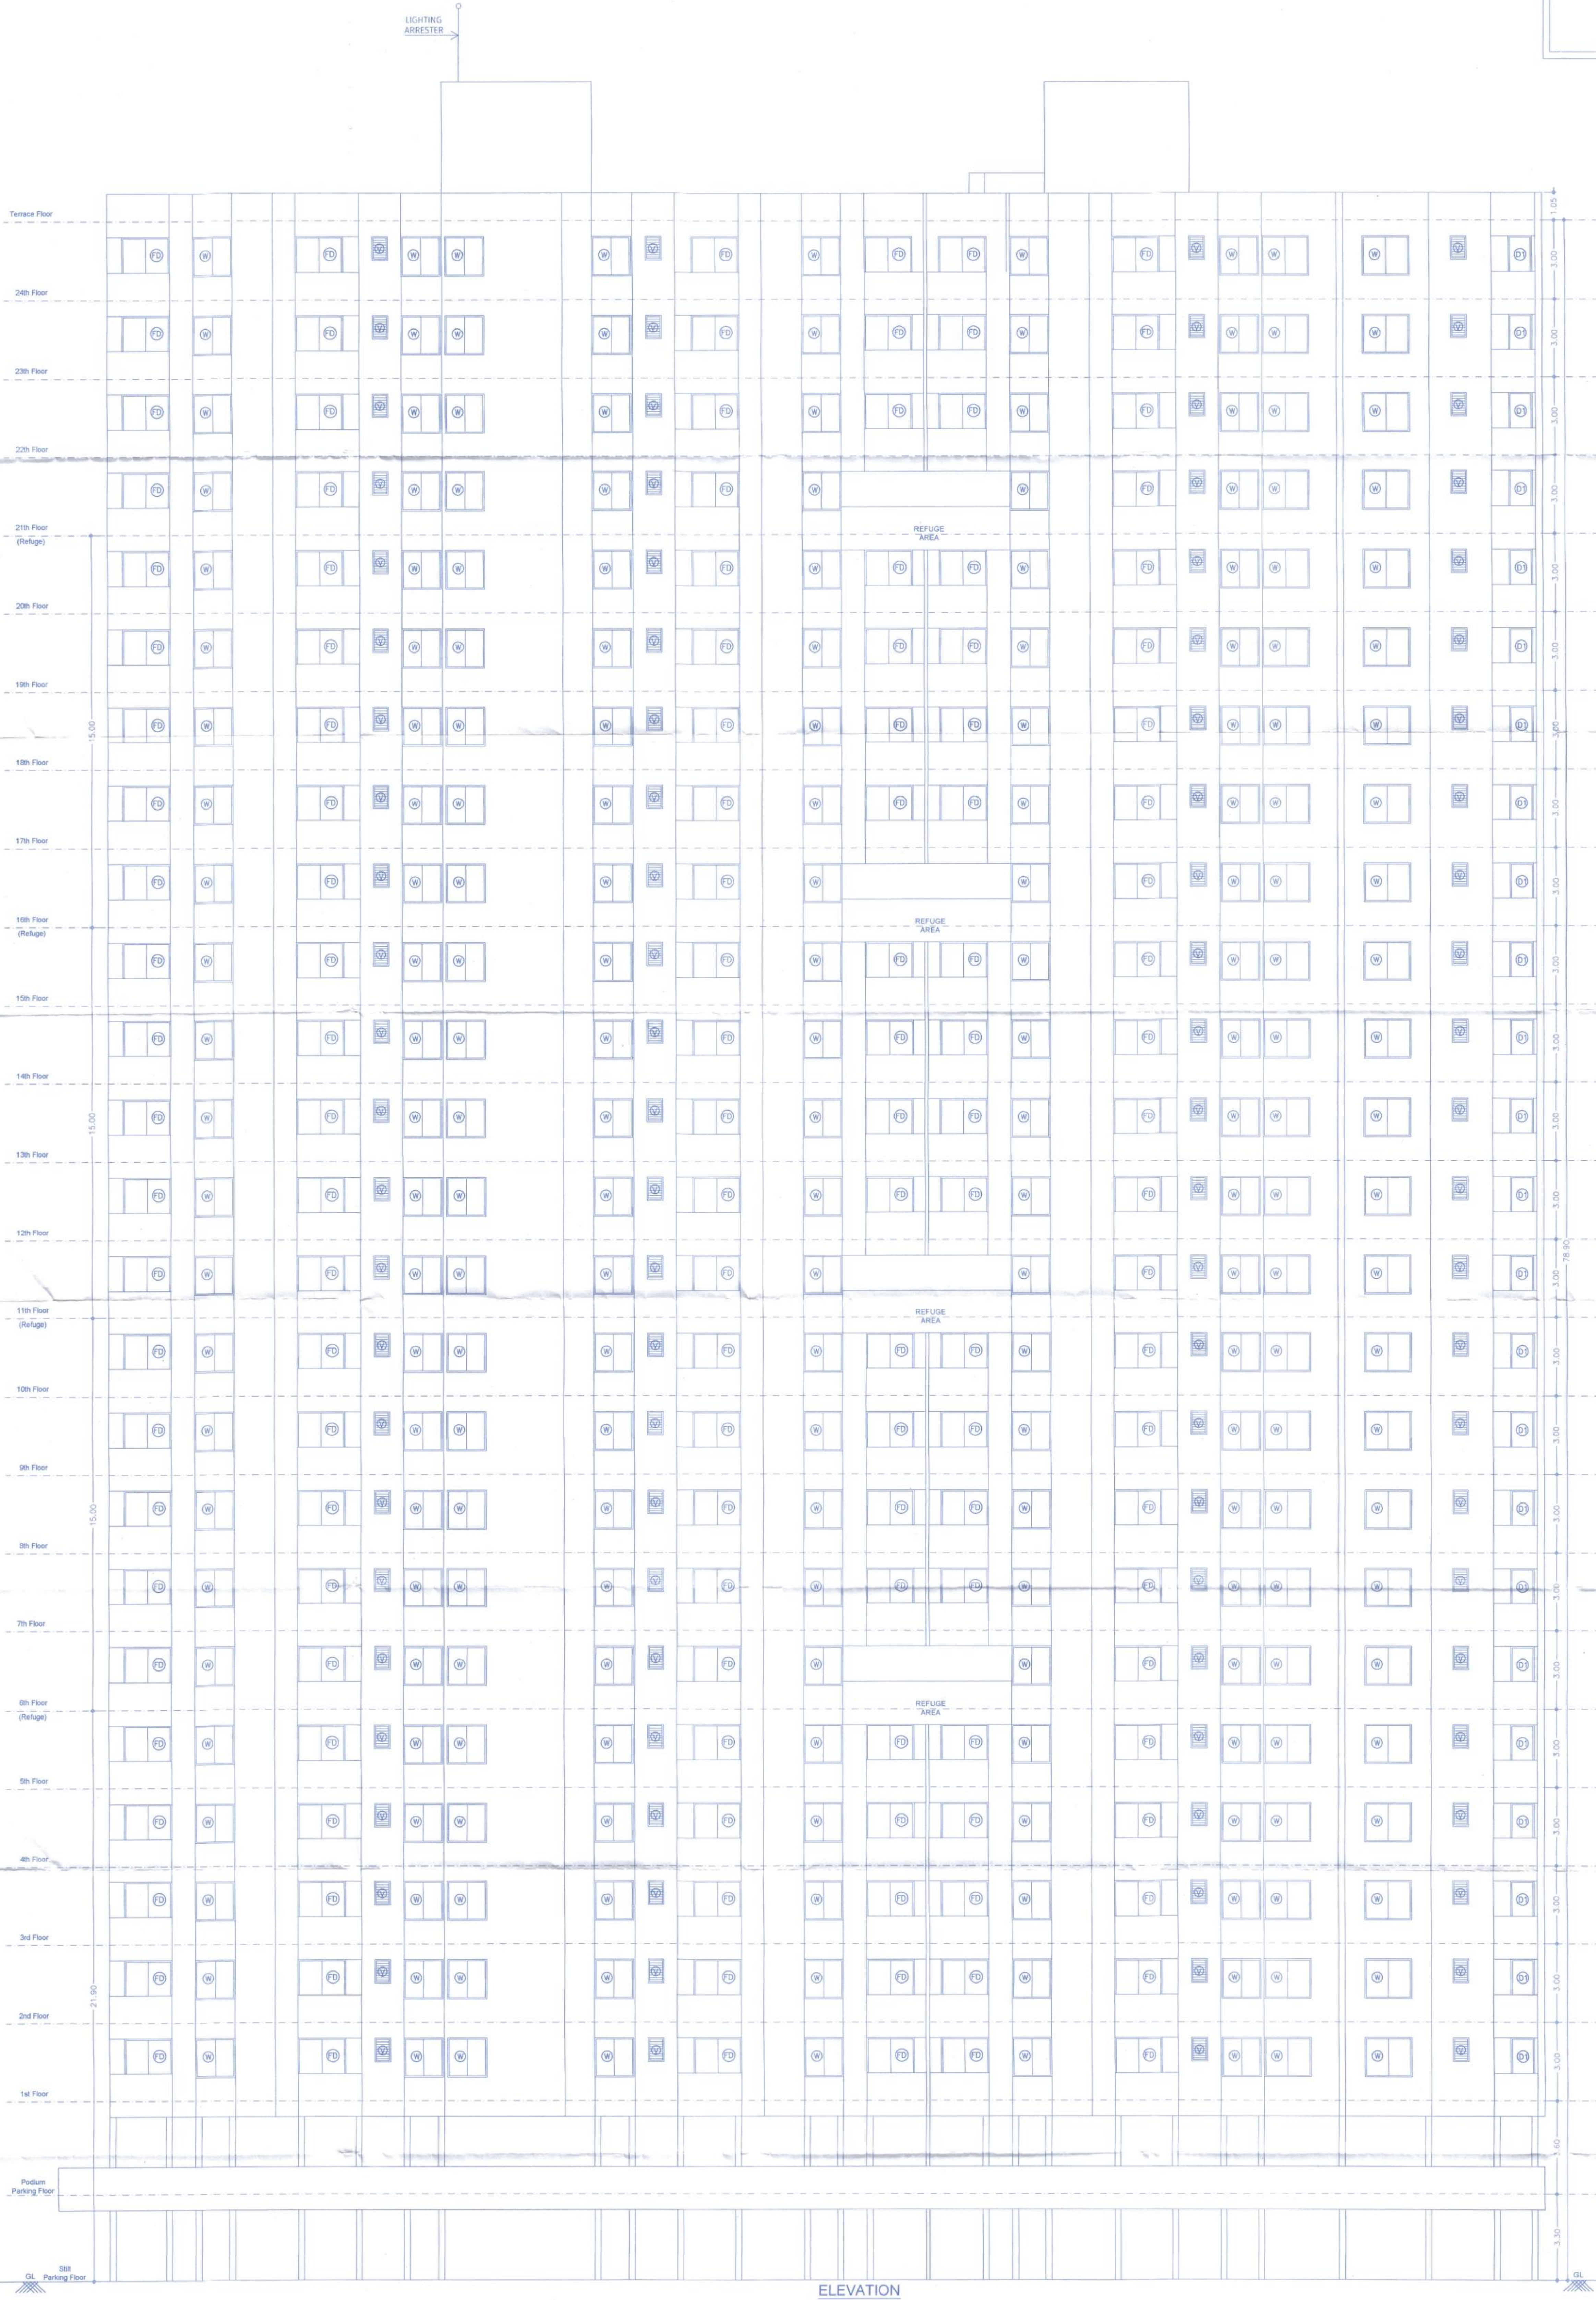

F | JOB TITLE / SITE ADDRESS
PROPOSED BUILDING ON S.NO. 26/1/6, 26/3/1, 26/3/2, OF VILLAGE - PUNAWALE, TAL - MULSHI, PUNE.

G | OWNER NAME AND SIGNATURE
TRIPATI SKYSCRAPERS LLP THROUGH ITS PARTNER MR. RAJESH GOYAL

H | ARCHITECT
Vishwas Kulkarni CA/19848455
Hrishikesh Kulkarni CA/200229235

VK:a
architecture

9th Floor, Nandgaon, Andhera West, Mumbai-400 053.
C-13, No. 2850/3, B-Block, Near CMC Trade Tower, Bandra West, Mumbai-400 050.

P: +91 20 6026 8888
E: mail@vkarch.com
W: www.vkarch.com

Drawing Title
Elevation

Drawn By
Pradip J.

Checked By
Amit S.

Date
07/09/2023

Scale
1:100
at
A3-Paper Size

FOR P.C.M.C. SANCTION