

PROPOSED PARKING STATEMENT	CARS	CARS WITH CHARGING POINT	TOTAL CAR	SCOOTER
BASEMENT PARKING	86	00	86	654
STILT PARKING	195	00	195	41
PODIUM PARKING	00	126	126	00
TOTAL PROPOSED PARKING	281	126	407	695

BASEMENT PARKING LAYOUT PLAN
(SCALE - 1:200)

DATE & STAMP OF APPROVAL


TOWER - B

Sanctioned No. B.P/Punawale/37/2023
Subject to conditions mentioned in the
Office Order No.
aven dated 01/06/2023
Pimpri
Date : 01/06/2023



Executive Engineer
Building Permission and Unauthorised Building
Construction Control Department
Pimpri Chinchwad Municipal Corporation
Pimpri-411 018.

City Engineer
Building Permission Dept.
P.C.M.C., Pimpri, Pune-18.

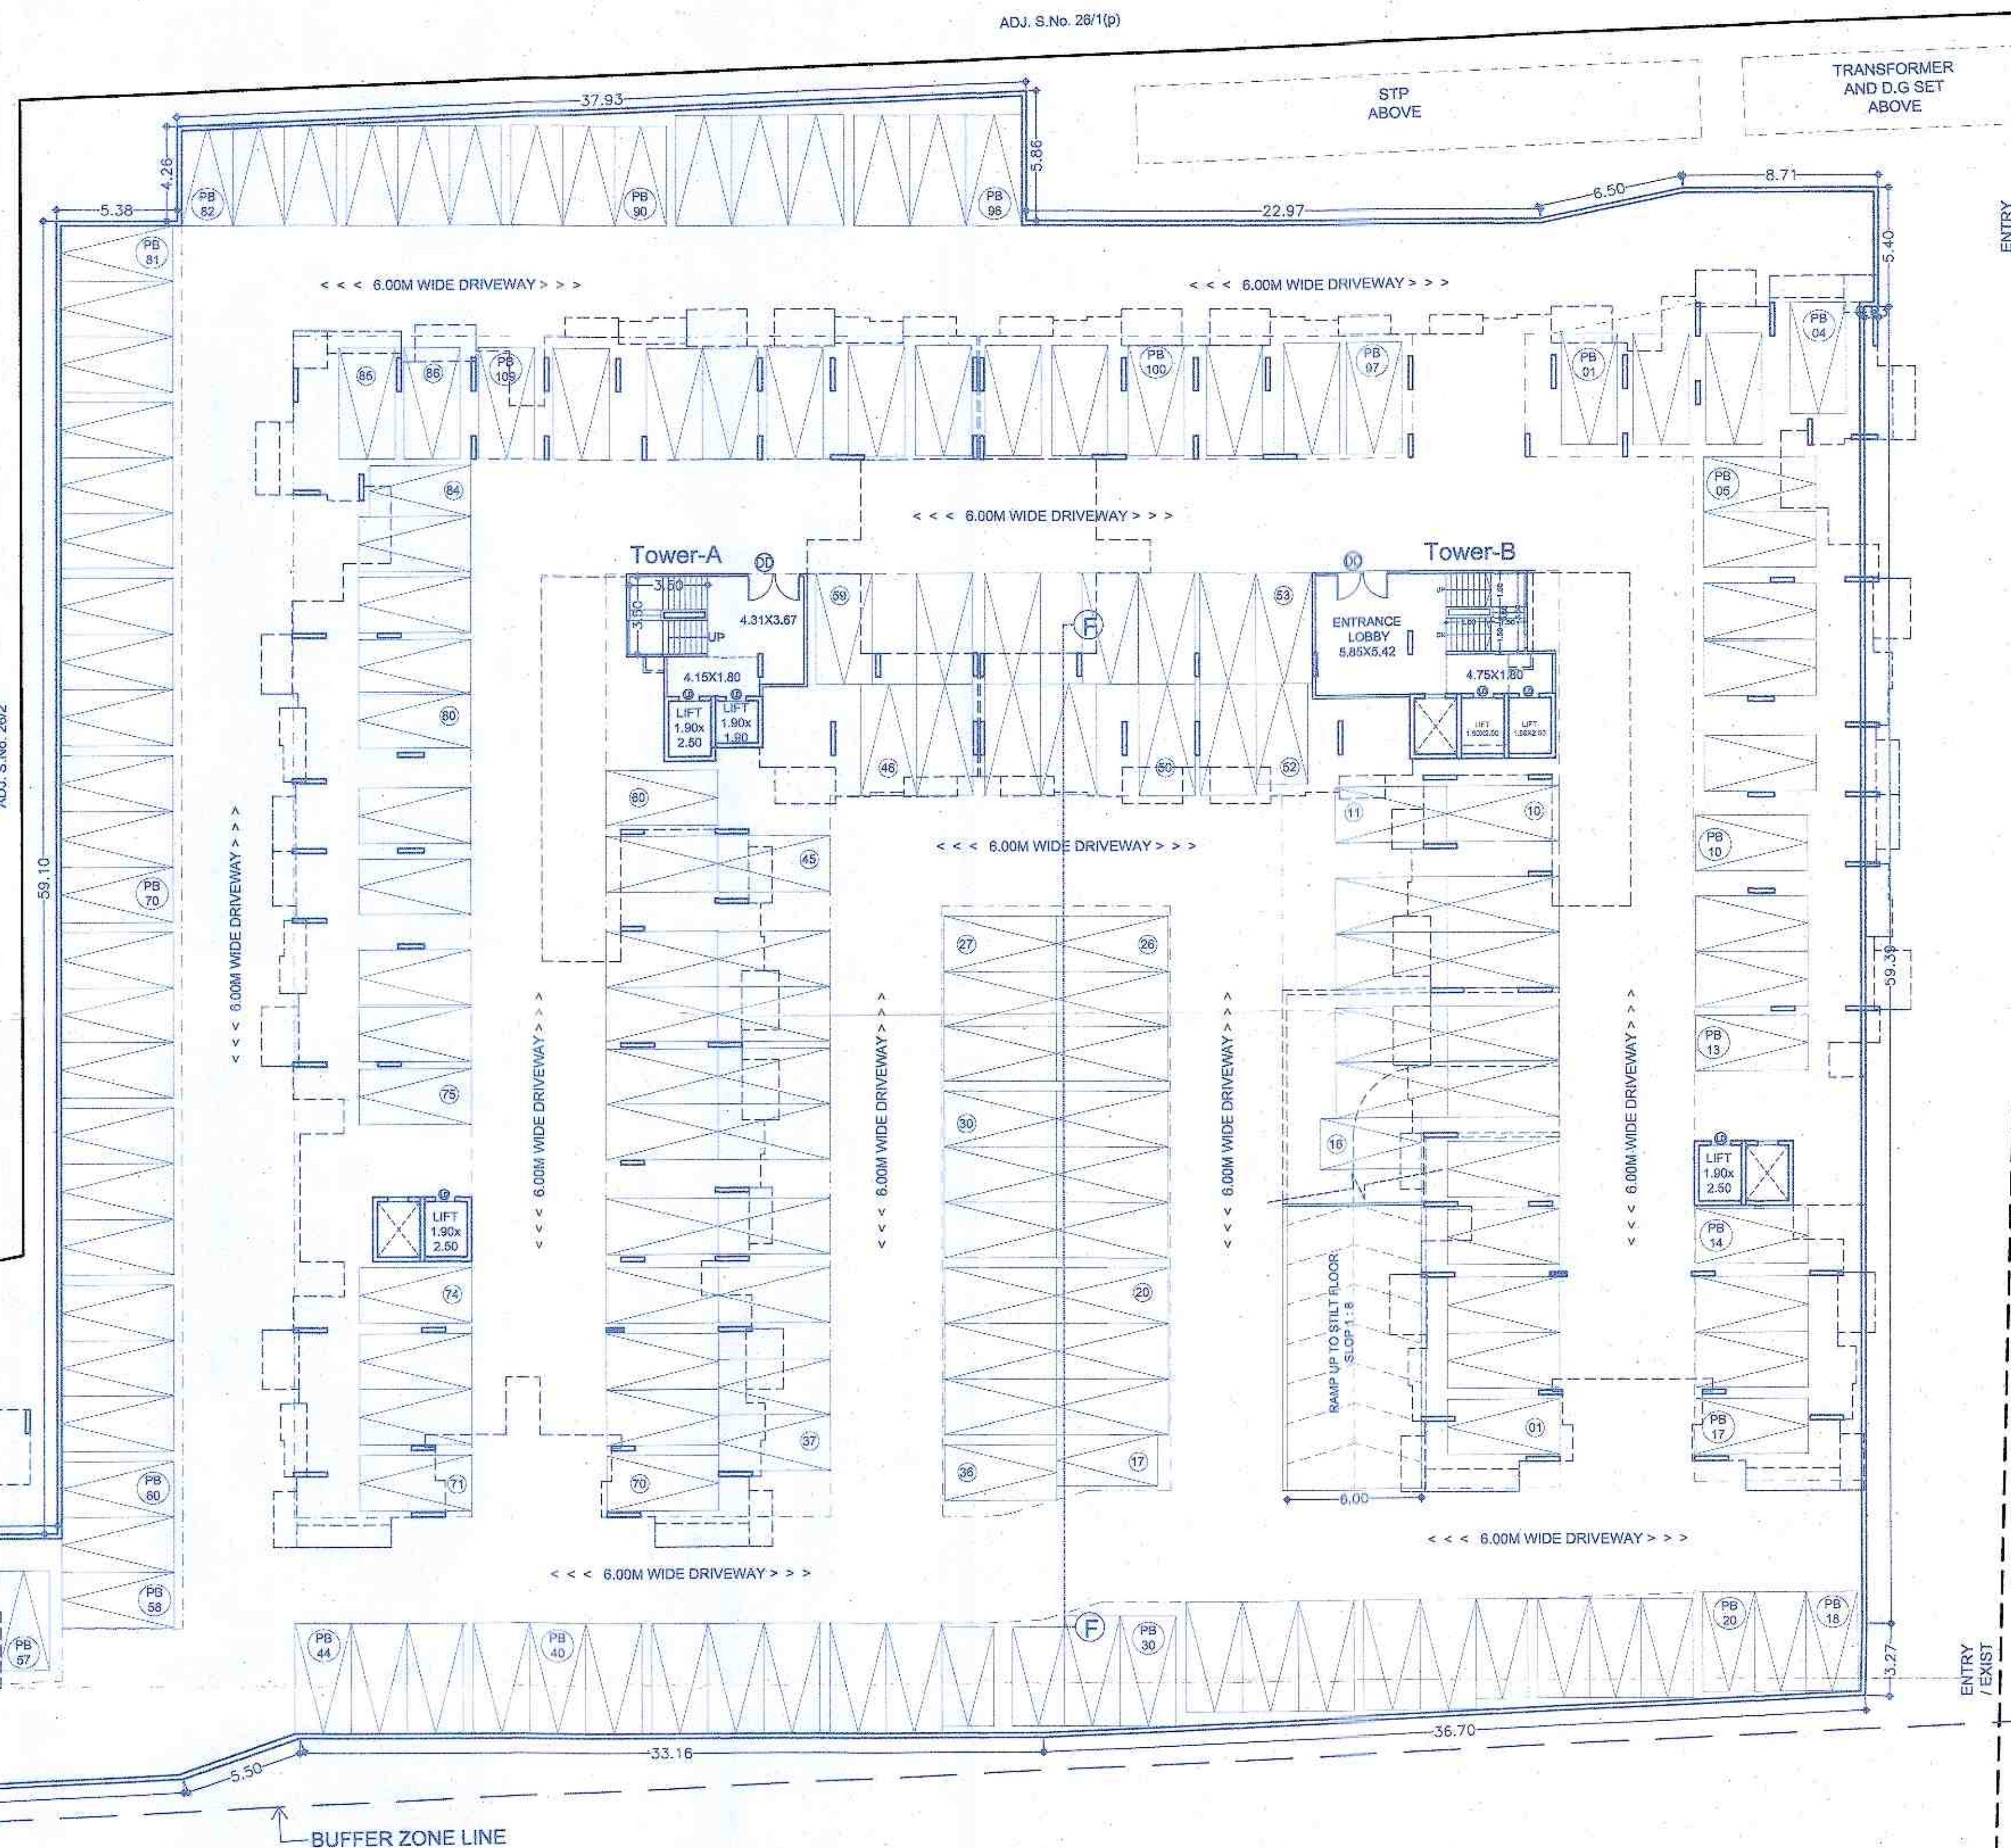

F JOB TITLE / SITE ADDRESS

PROPOSED BUILDING ON S.NO. 26/1/6, 26/3/1, 26/3/2, OF
VILLAGE - PUNAWALE, TAL - MULSHI, PUNE.

G OWNER NAME AND SIGNATURE

Owner's Name
TIRUPATI SKYSCRAPERS LLP THROUGH ITS
PARTNER MR. RAJESH GOYAL.

Owner's Sign
[Signature]

H ARCHITECT

Architect's Name
Vishwas Kulkarni : CA/1984/8465
Hrishikesh Kulkarni : CA/2002/29235



5th Floor, Noxigen Avenue, Sr No 103(p),
C.T.S No 2855, S.B. Road, Near ICC Trade
Tower, Sahakarwadi, Pune-411016.
P +91 20 6626 8888
E mail@vkarch.com
W www.vkarch.com

Project Name
Parking Layout Plan
Drawn by
Pradip J.
Checked by
Amit S.
Date
10/04/2023
Job No
2284
Drawing No
203
Revision
A
FOR P.C.M.C. SANCTION