

TOWER - B

Sanctioned No. B.P/Punawale/37/2023
Subject to conditions mentioned in the
Office Order No.
aven dated 01/08/2023
Pimpri
Date : 01/08/2023

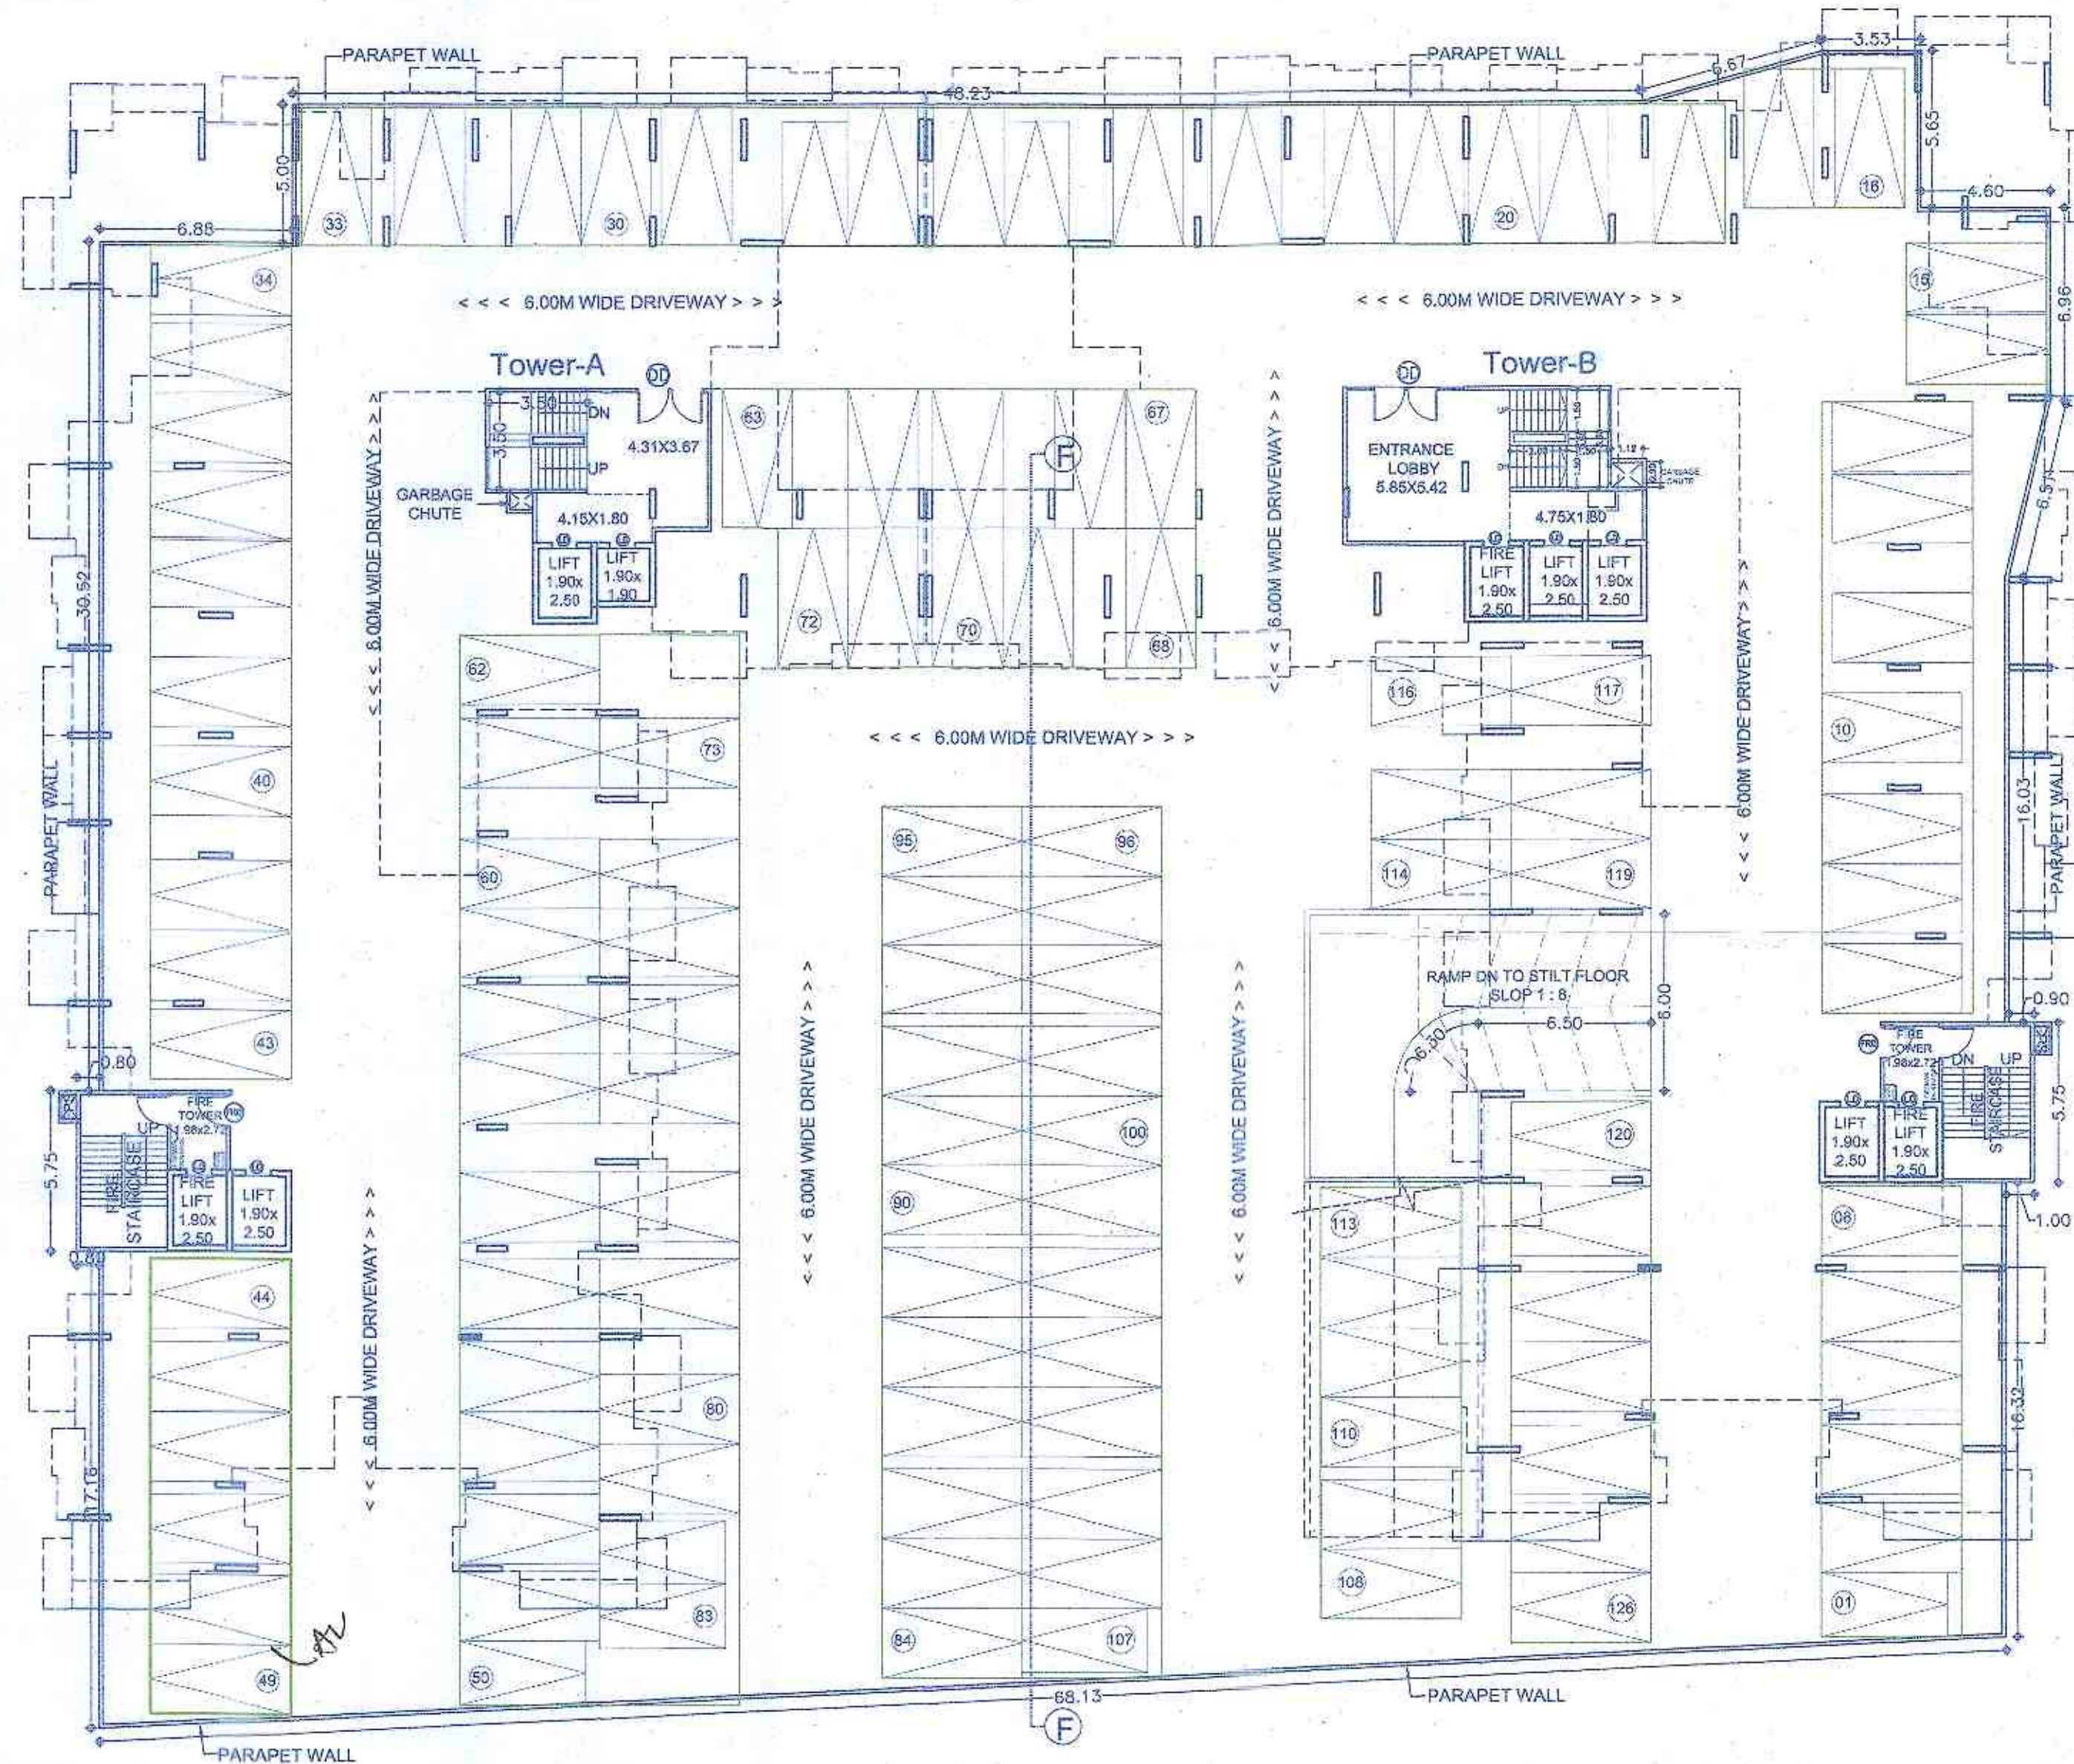


Executive Engineer
Building Permission and Unauthorised Building
Construction Control Department
Pimpri Chinchwad Municipal Corporation
Pimpri-411 018.

City Engineer
Building Permission Dept.
PCMC, Pimpri, Pune-18.

ADJ. S.No. 26/1(p)

STP

TRANSFORMER
AND D.G SETENTRY
/EXIST

--- 18.00 M. WIDE D.P. ROAD ---

ENTRY
/EXIST

ADJ. S.No. 26/2

ADJ. S.No. 26/2

INCLUSIVE-
HOUSING

ADJ. OPEN SPACE.

BUFFER ZONE LINE

ADJ. BUFFER ZONE

PODIUM PARKING LAYOUT PLAN
(SCALE - 1:200)

F JOB TITLE / SITE ADDRESS

PROPOSED BUILDING ON S.NO. 26/1/6, 26/3/1, 26/3/2, OF
VILLAGE - PUNAWALE, TAL - MULSHI, PUNE.

G OWNER NAME AND SIGNATURE

TIRUPATI SKYSCRAPERS LLP THROUGH ITS
PARTNER MR. RAJESH GOYAL.

H ARCHITECT

Architect Name
Vishwas Kulkarni : CA/1984/8465
Hrishikesh Kulkarni : CA/2002/29235

Architect Sign



VK:a
architecture

5th Floor, Hattigan Avenue, S.No. 103(p),
C.T.S No.2850, S.S.Road, Near ICC Trade
Tower, Bahinwadi, Pune-411016.

P +91 20 6620 8558

E mail@vkarch.com

W www.vkarch.com

Drawing Title
Parking Layout PlanDrawing No.
Pradip J.Drawing No.
2284Drawing No.
205Drawing No.
ADrawing No.
10/04/2023Drawing No.
FOR P.C.M.C. SANCTIONDrawing No.
A