
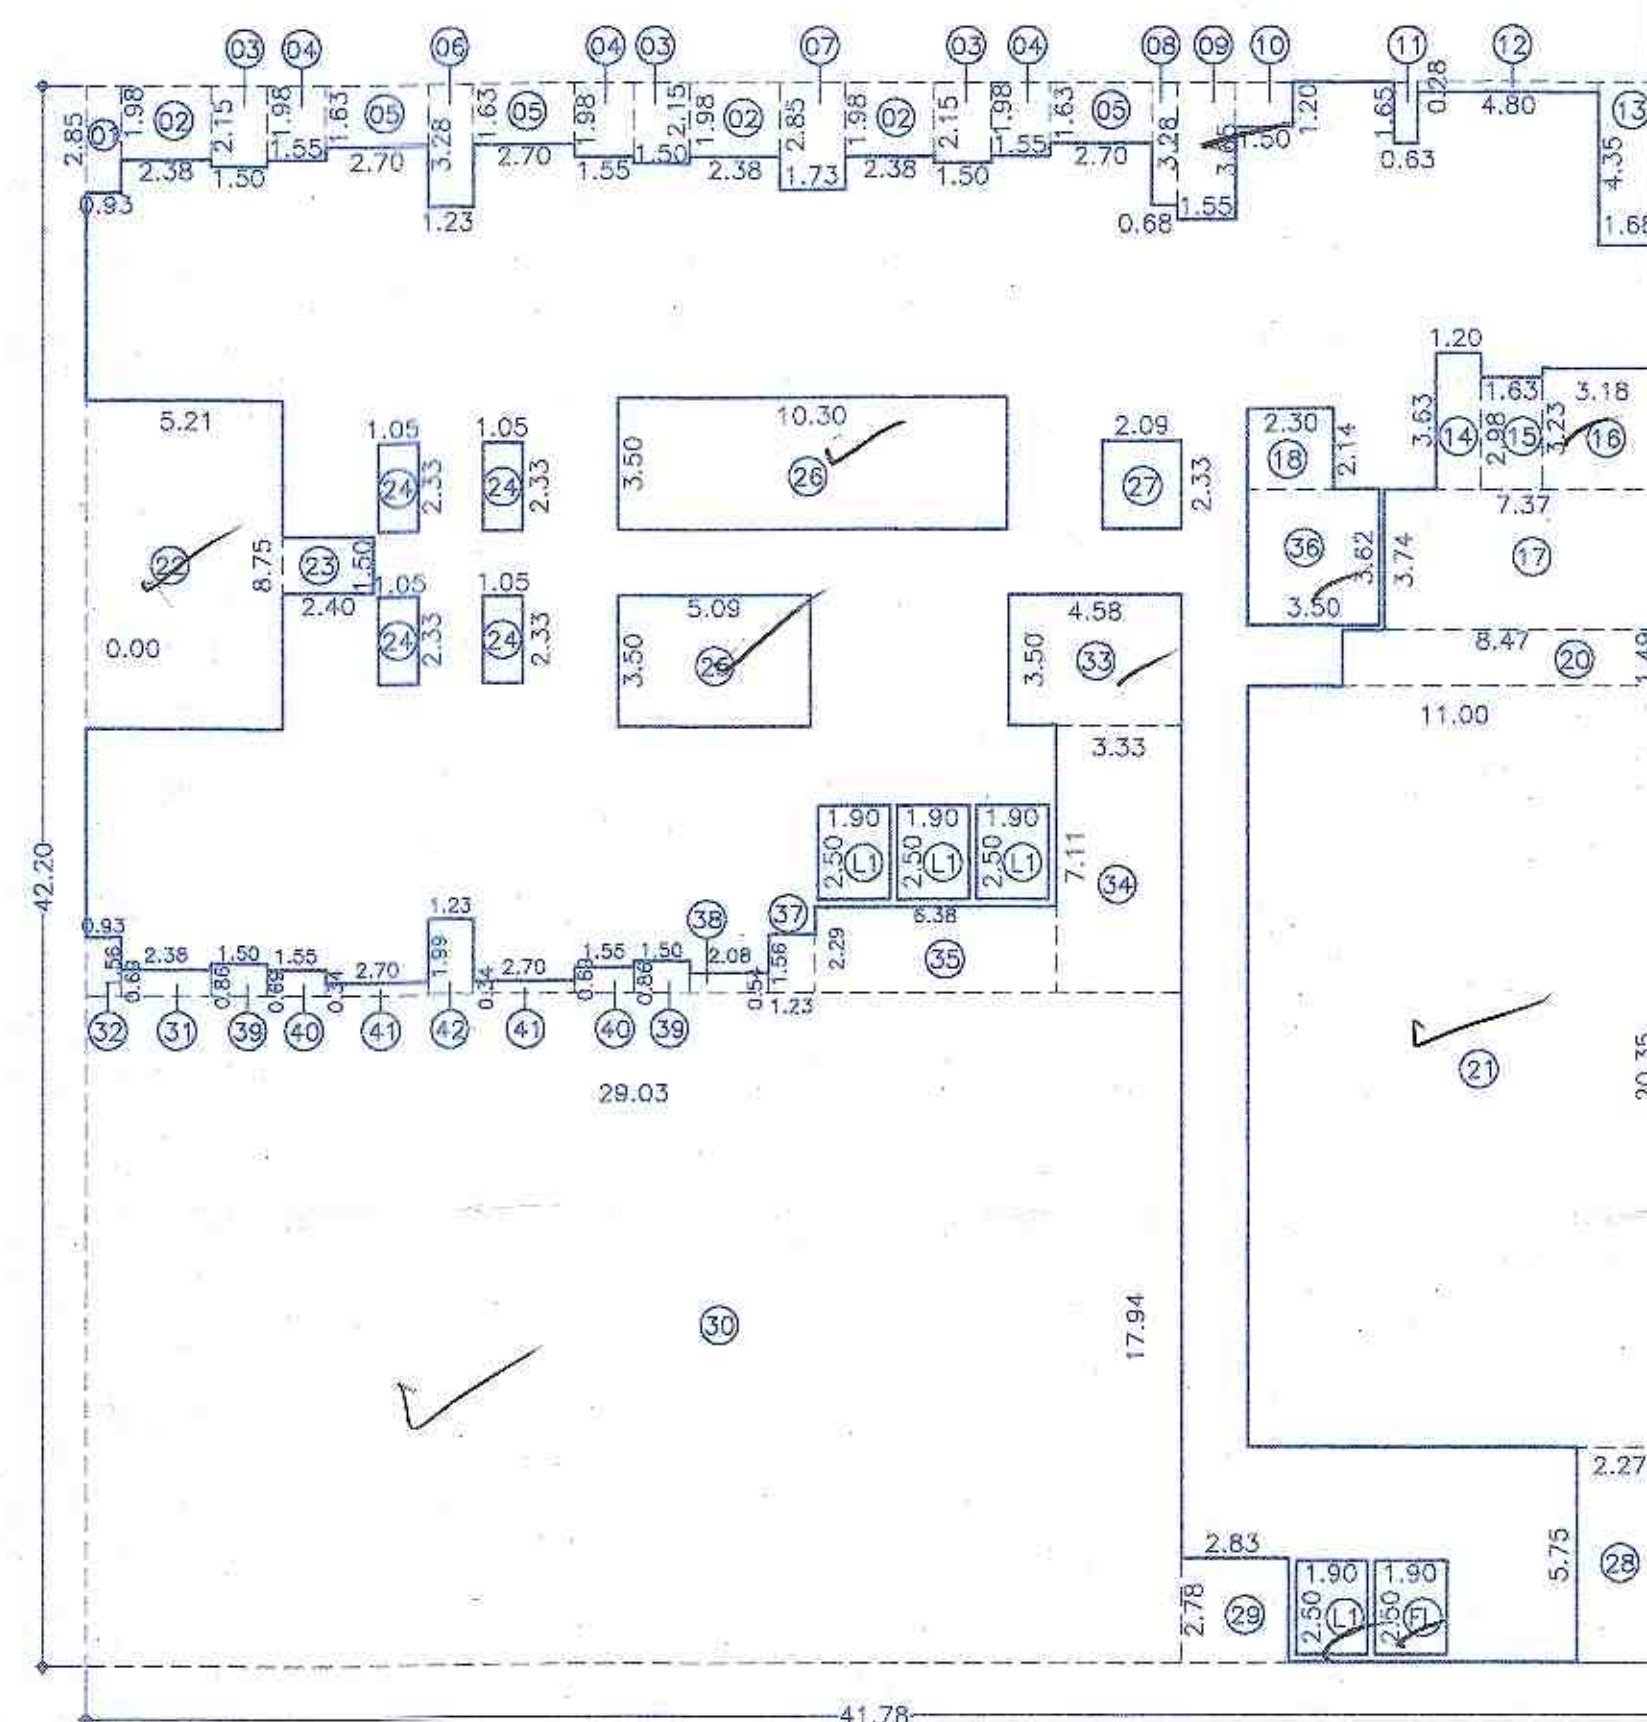


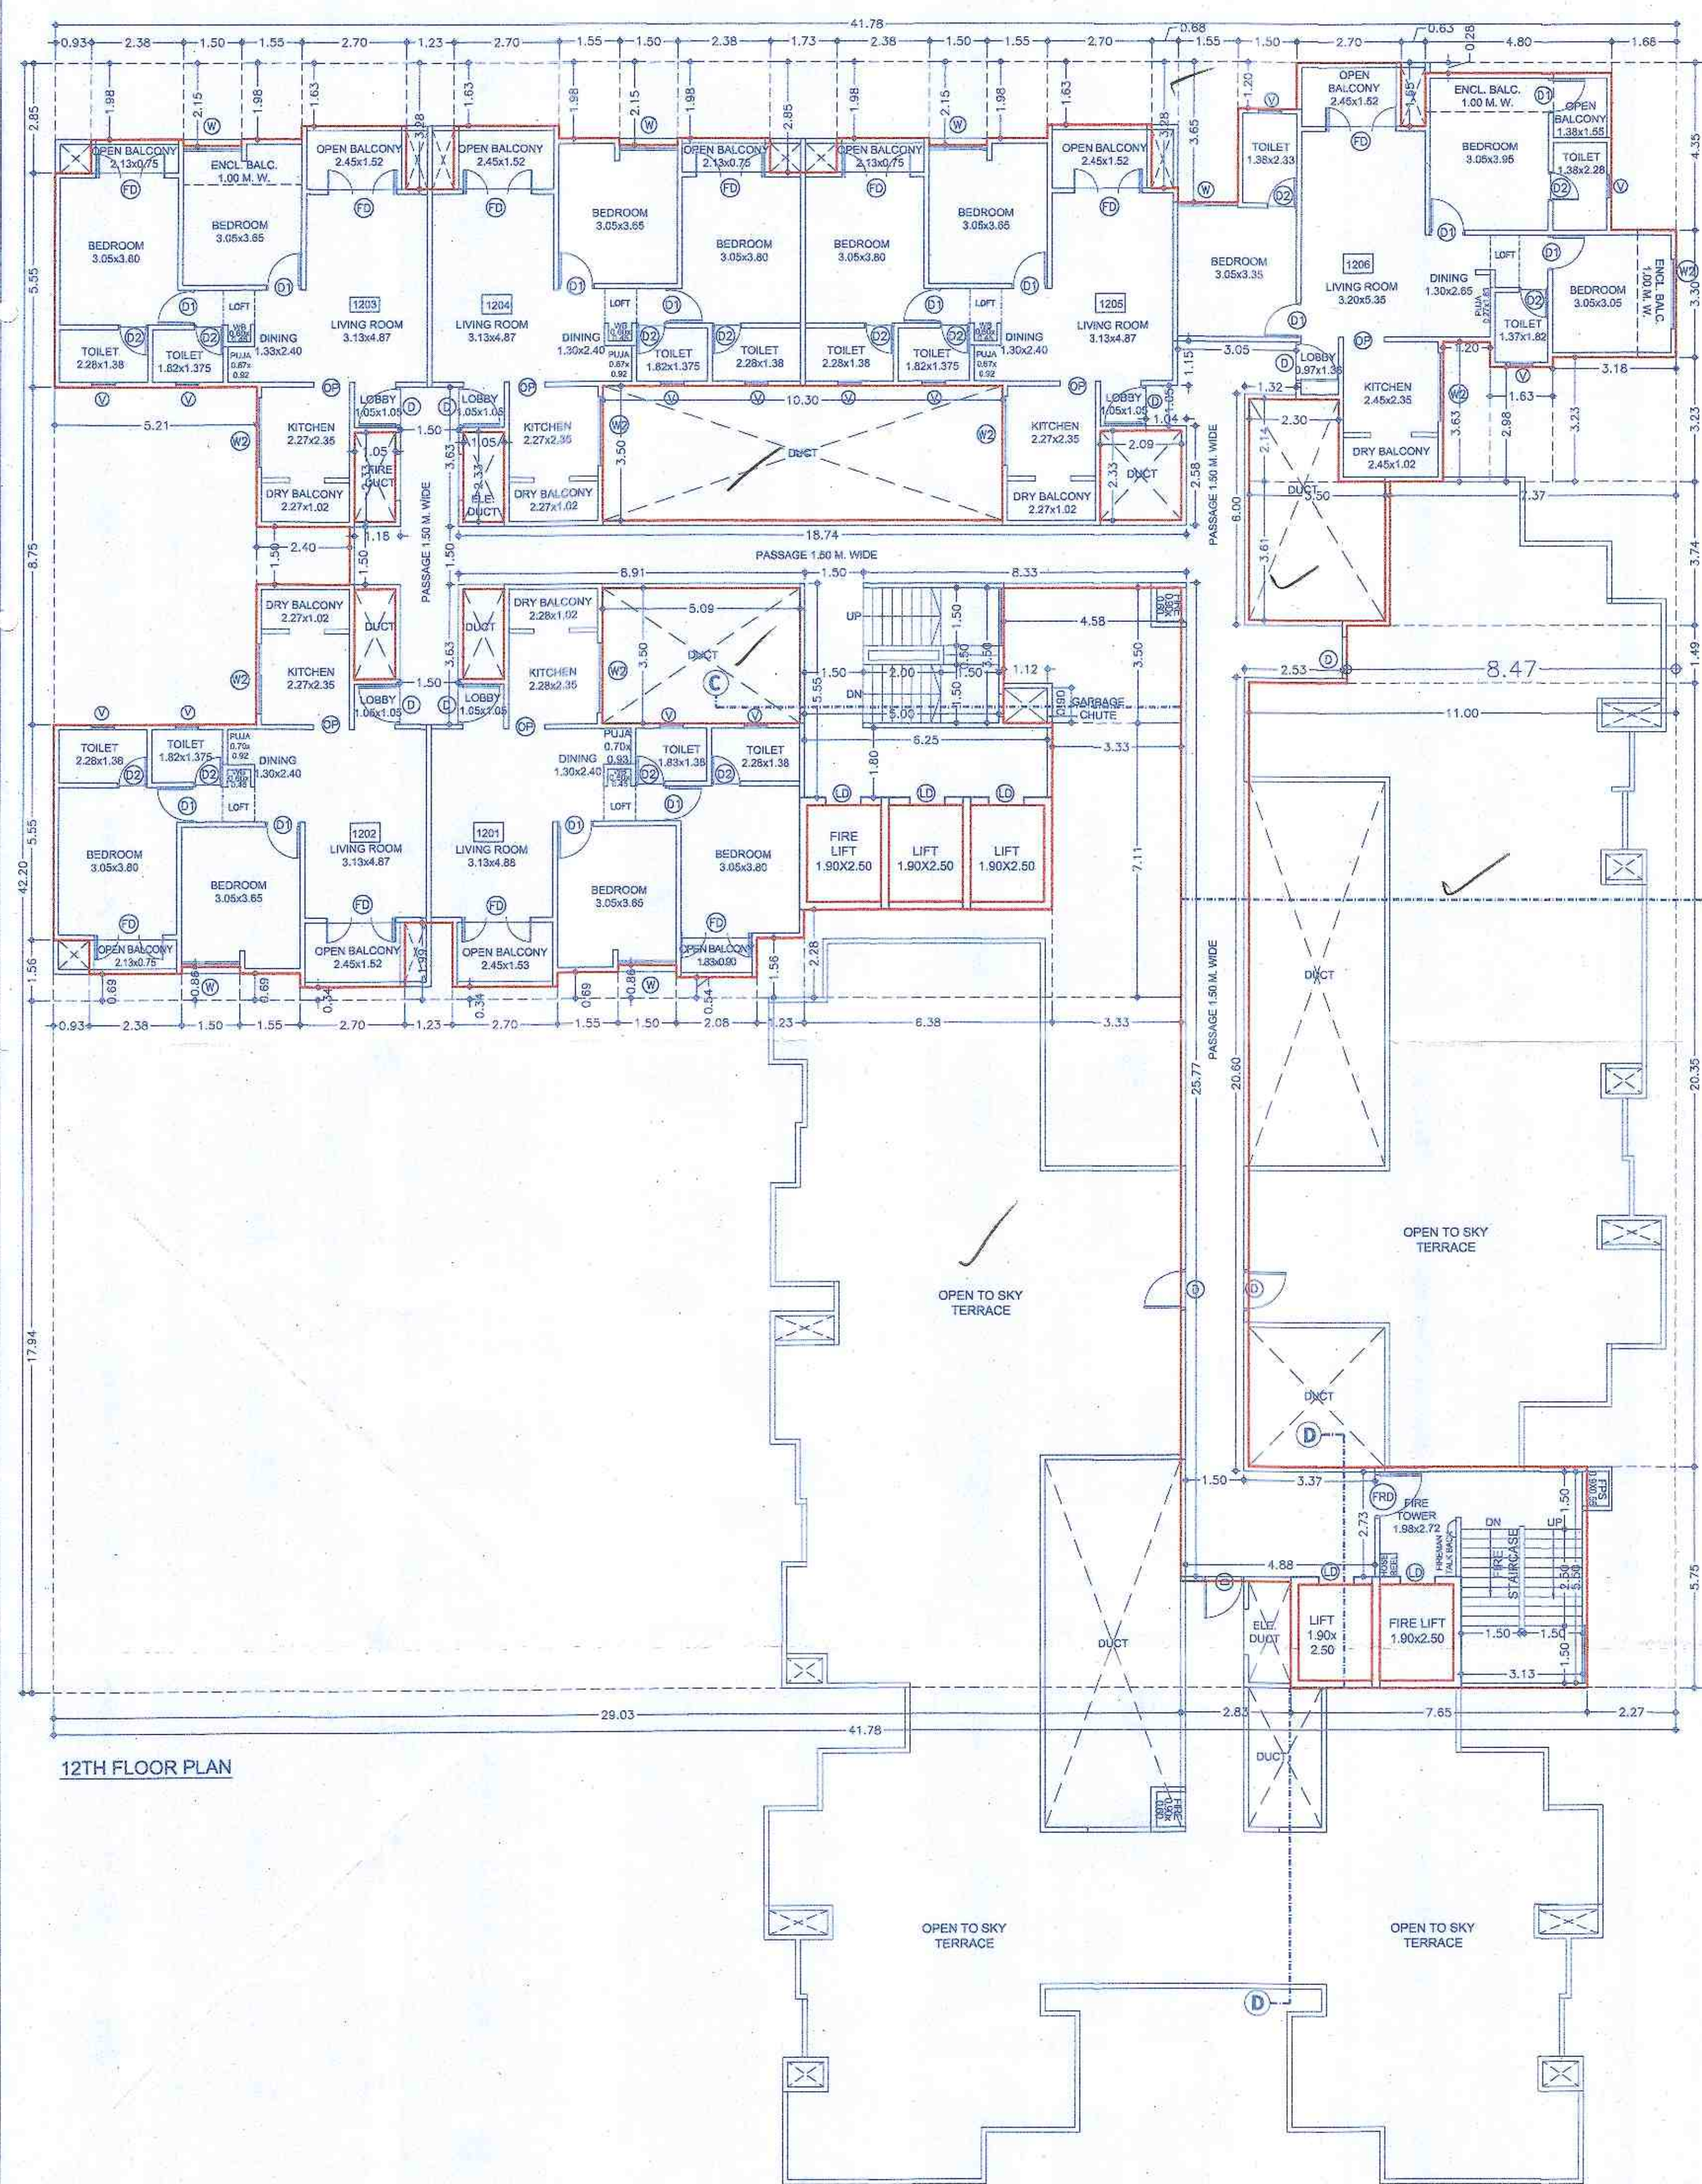

B/UP AREA CALC. FOR 12TH FLOOR)									
BLOCK-A :									
A	41.78	X	42.20	X	1	=	1763.12		
DEDUCTION :									
1	0.93	X	2.85	X	1	=	2.65		
2	2.38	X	1.98	X	3	=	14.14		
3	1.50	X	2.15	X	3	=	9.67		
4	1.55	X	1.98	X	3	=	9.21		
5	2.70	X	1.63	X	3	=	13.20		
6	1.23	X	3.28	X	1	=	4.03		
7	1.73	X	2.85	X	1	=	4.93		
8	0.68	X	3.28	X	1	=	2.23		
9	1.55	X	3.65	X	1	=	5.66		
10	1.50	X	1.20	X	1	=	1.80		
11	0.63	X	1.65	X	1	=	1.04		
12	4.80	X	0.28	X	1	=	1.34		
13	1.68	X	4.35	X	1	=	7.31		
14	1.20	X	3.63	X	1	=	4.36		
15	1.63	X	2.98	X	1	=	4.86		
16	3.18	X	3.23	X	1	=	10.27		
17	7.37	X	3.74	X	1	=	27.56		
18	2.30	X	2.14	X	1	=	4.92		
20	8.47	X	1.48	X	1	=	12.53		
21	11.00	X	20.35	X	1	=	223.85		
22	5.21	X	8.75	X	1	=	45.59		
23	2.40	X	1.50	X	1	=	3.60		
24	1.05	X	2.33	X	4	=	9.79		
25	5.09	X	3.50	X	1	=	17.81		
26	10.30	X	3.50	X	1	=	36.05		
27	2.09	X	2.33	X	1	=	4.87		
28	2.27	X	5.75	X	1	=	13.05		
29	2.83	X	2.78	X	1	=	7.87		
30	29.03	X	17.94	X	1	=	520.80		
31	2.38	X	0.69	X	1	=	1.64		
32	0.93	X	1.56	X	1	=	1.45		
33	4.33	X	3.50	X	1	=	16.03		
34	3.33	X	7.11	X	1	=	23.68		
35	6.38	X	2.29	X	1	=	14.61		
36	3.50	X	3.61	X	1	=	12.63		
37	1.23	X	1.56	X	1	=	1.92		
38	2.08	X	0.54	X	1	=	1.12		
39	1.50	X	0.86	X	2	=	2.58		

40	1.55	X	0.69	X	2	=	2.14
41	2.70	X	0.34	X	2	=	1.84
42	1.23	X	1.99	X	1	=	2.45
43	2.38	X	0.69	X	1	=	1.64
44	0.93	X	1.56	X	1	=	1.45
FL	1.90	X	2.50	X	1	=	4.75
L1	1.90	X	2.50	X	4	=	19.00
TOTAL							1133.92
TOTAL B/UP AREA							SQ.M.
1763.12	-	-	-	-	-	-	629.20

DATE & STAMP OF APPROVAL

TOWER - B

Sanctioned No. B.P. Pimpri/2023/1007
 Subject to conditions mentioned in the
 Office Order No.
 avn dated 01/06/2023
 Pimpri
 Date: 01/06/2023
 ESTD. 11/10/82
 Pimpri City Municipal Corporation
 Building Permission Dept.
 Pimpri-411 018.

F JOB TITLE / SITE ADDRESS

PROPOSED BUILDING ON S.NO. 26/1/6, 26/3/1, 26/3/2, OF
 VILLAGE - PUNAWALE, TAL - MULSHI, PUNE.

G OWNER NAME AND SIGNATURE

TIRUPATI SKYSCRAPERS LLP THROUGH ITS
 PARTNER MR. RAJESH GOYAL.

H ARCHITECT

Vishwas Kulkarni : CA/1984/8465
 Hrishikesh Kulkarni : CA/2002/29235

VK:a
 architecture

5th Floor, Haveli Avenue, S.No. 103(p),
 C.T.S. No. 2850, S.B. Road, Near IOC Trade
 Tower, Bahadurwadi, Pune-411016.

P +91 20 6628 8888
 E mail@vkarch.com
 W www.vkarch.com

FOR P.C.M.C. SANCTION