


DATE & STAMP OF APPROVAL
TOWER - A

Sanctioned No. B.P./Punawale/24/2024
Subject to conditions mentioned in the
Office Order No. 26/1/6, 26/3/1, 26/3/2, OF
VILLAGE - PUNAWALE, TAL - MULSHI, PUNE.
Plotted Date 28/11/2024

ESTD. 1992

Building Permission and Unauthorised Building
Construction Control Department
Pune Municipal Corporation
Pune-411 006

CS Engineer
Building Permission Dept.
P.M.C., Pune-411 006

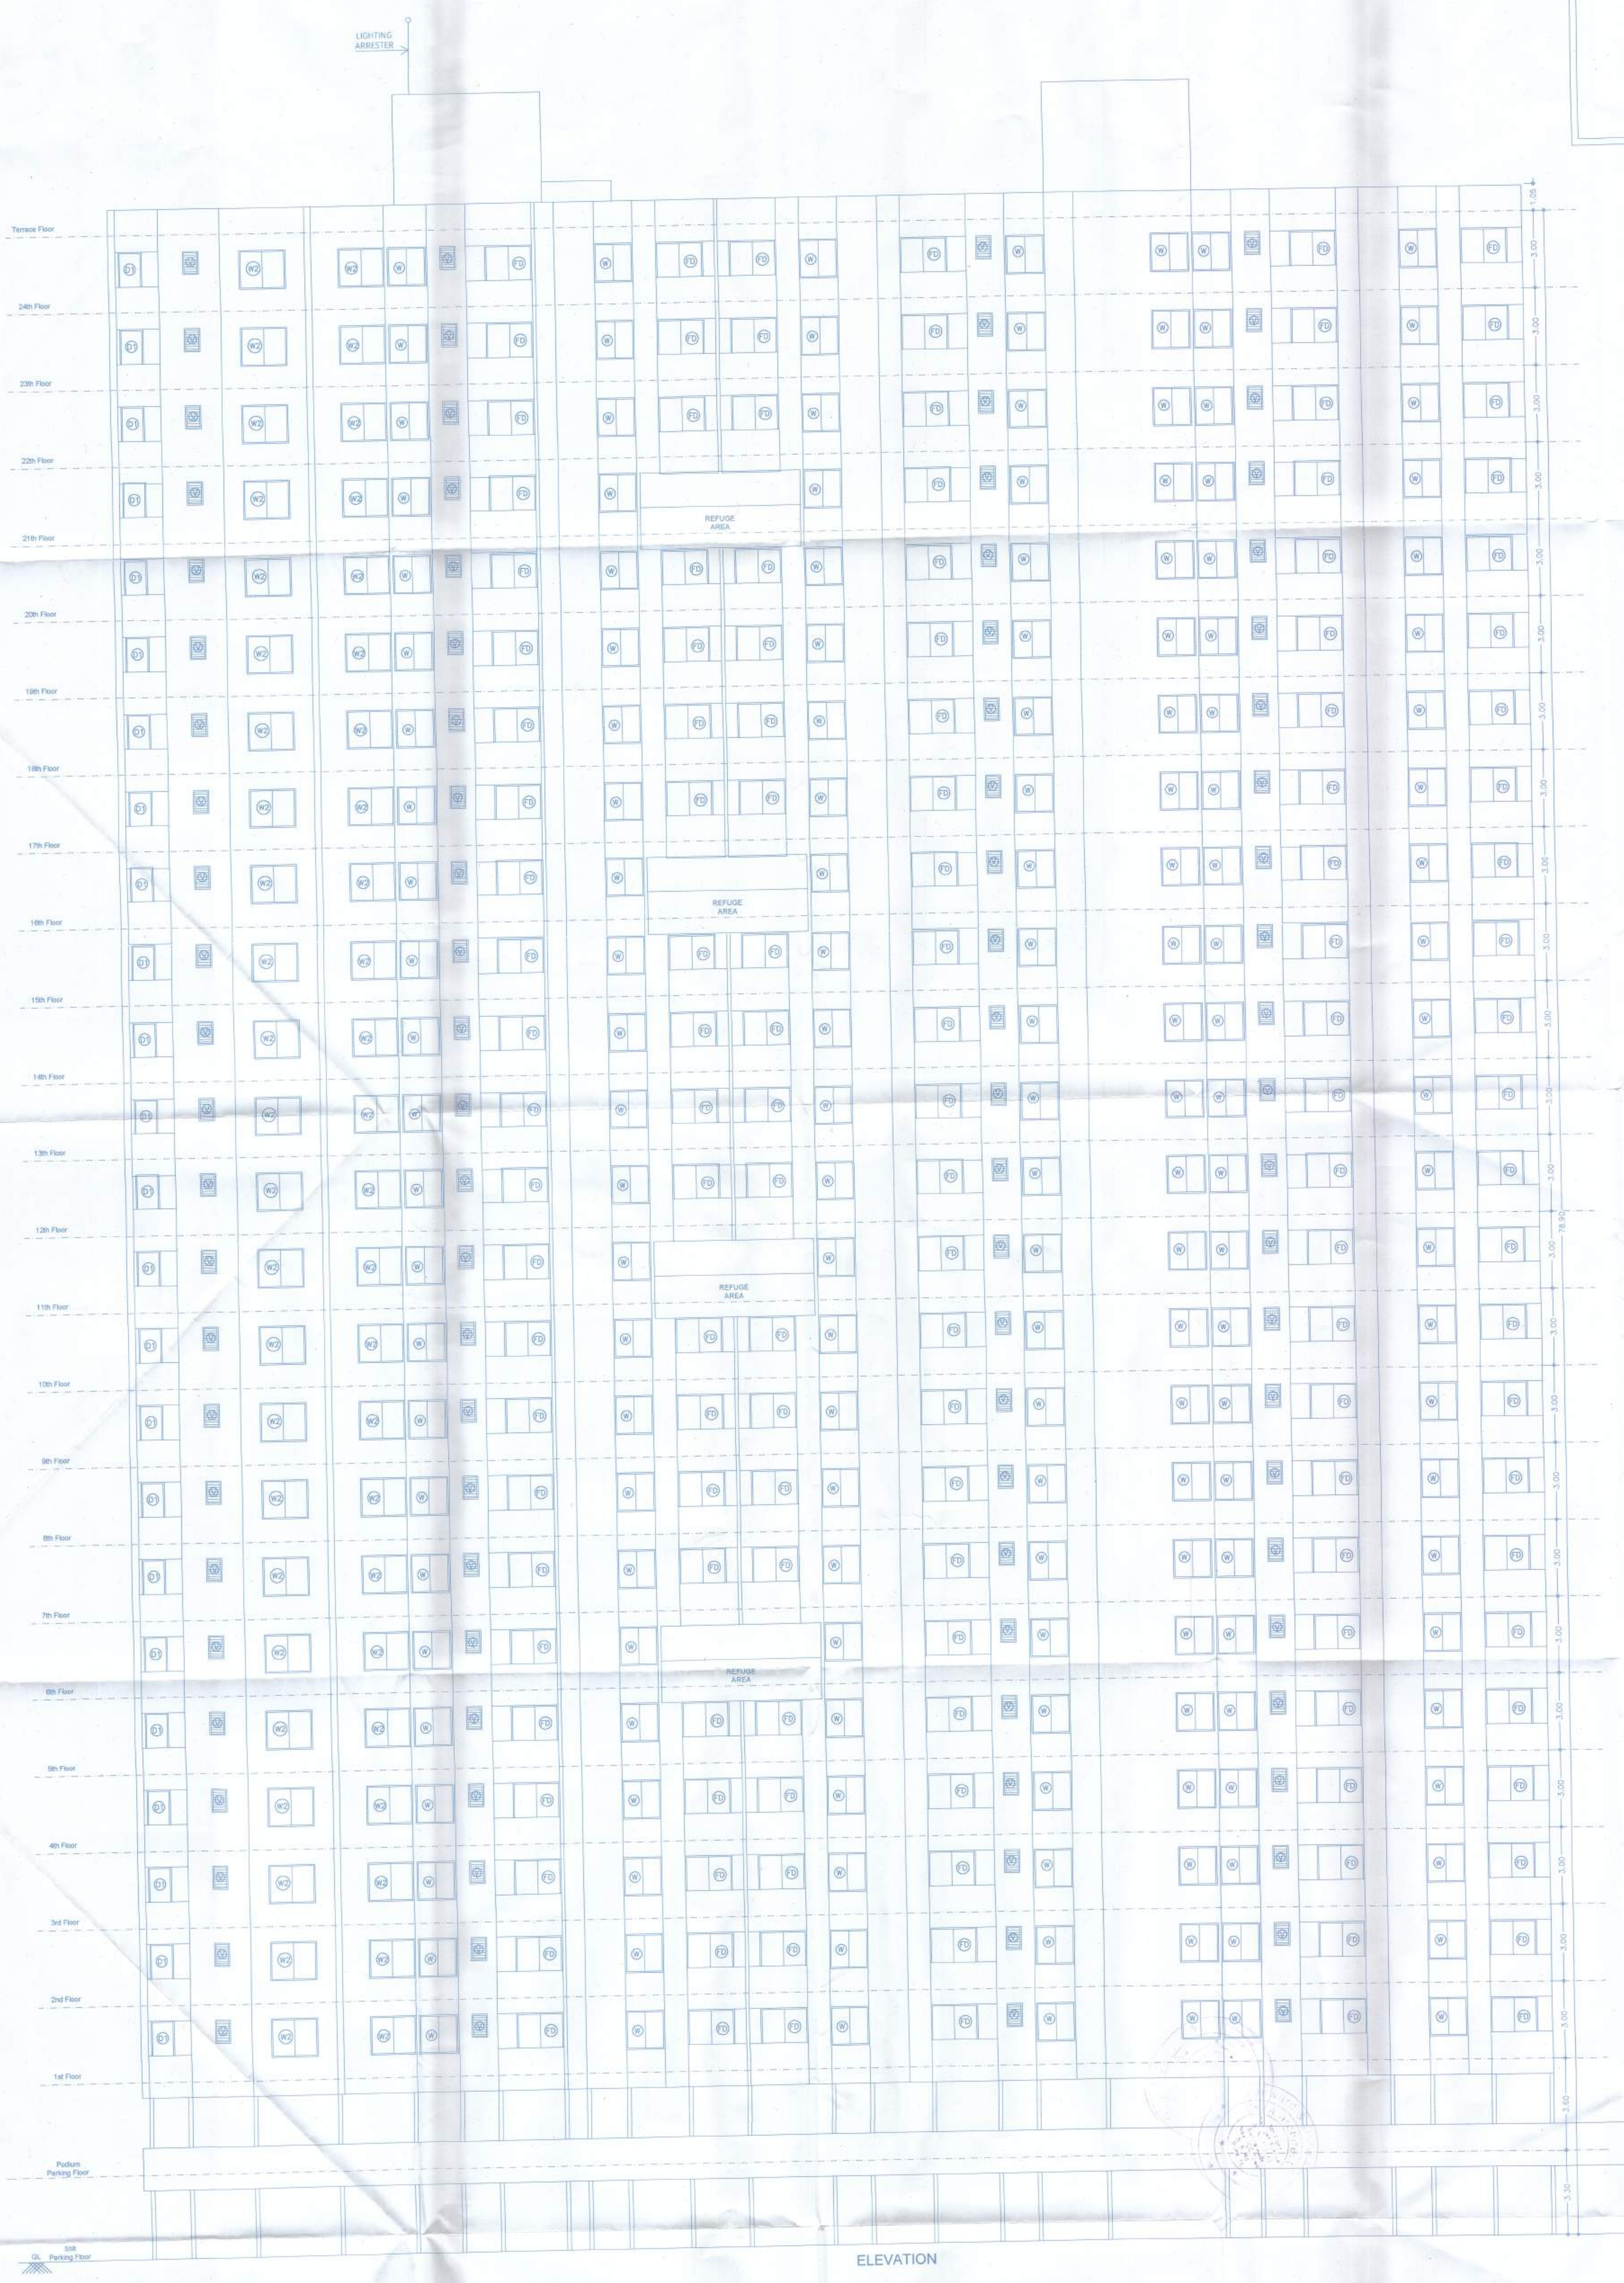

F JOB TITLE / SITE ADDRESS PROPOSED BUILDING ON S.NO. 26/1/6, 26/3/1, 26/3/2, OF VILLAGE - PUNAWALE, TAL - MULSHI, PUNE.	
G OWNER NAME AND SIGNATURE Proprietor TRIPATI SKYSCRAPERS LLP THROUGH ITS PARTNER MR. RAJESH GOYAL	
H ARCHITECT Architect Name Vishwas Kulkarni CA/1964/845 Hrishikesh Kulkarni CA/2002/29235	
I VK:a architecture 24th Floor, Heritage Avenue, 32 No. 10/99, C-18, No. 26/1/6, 26/3/1, 26/3/2, of Tower, Behind, Pune-411 006. P: +91 20 9026 8888 E: mail@vkarch.com W: www.vkarch.com	
J Drawing Title Elevation Scale 1:100 A3 Paper Size Drawn by Sagar P. Checked by Anil S. Date 21/03/2024 Sheet 2284 Of 211 FOR P.C.M.C. SANCTION	