



Sanctioned No. B.P./Punawale/2024
Subject to conditions mentioned in the
Office Order No. 283/2024
Stamp Date 28/3/2024
Building Permit and Unauthorised Building
Construction Control Department
Pune Municipal Corporation
Pune-411 005

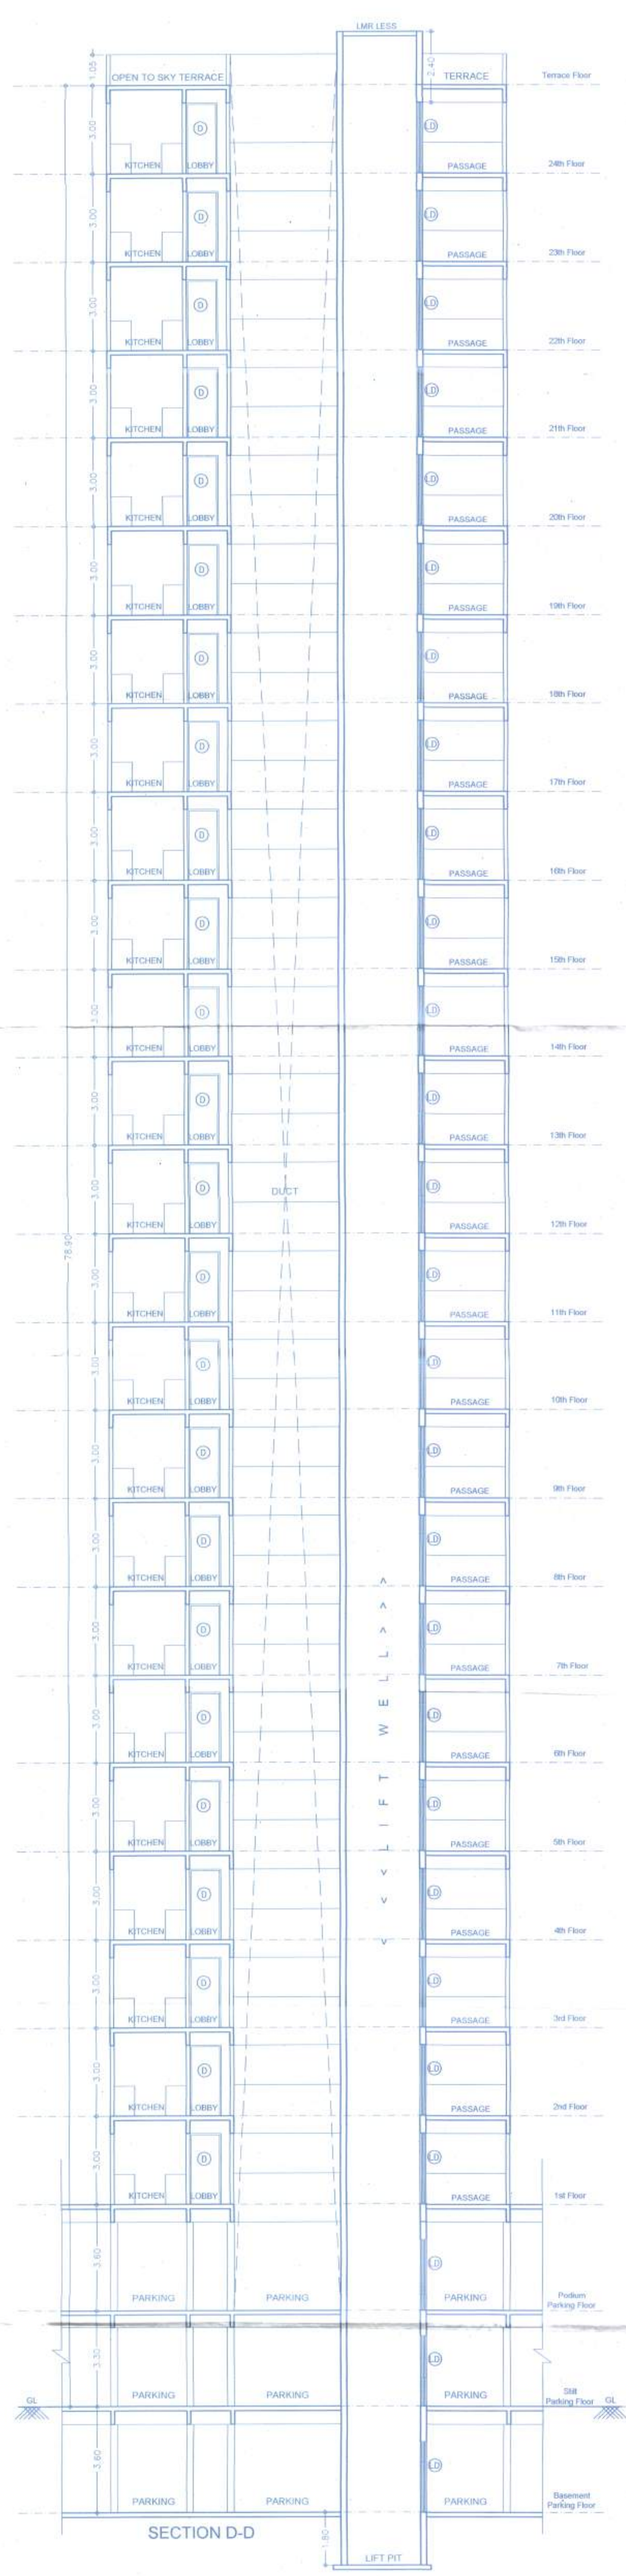

Building Permit and Unauthorised Building
Construction Control Department
Pune Municipal Corporation
Pune-411 005

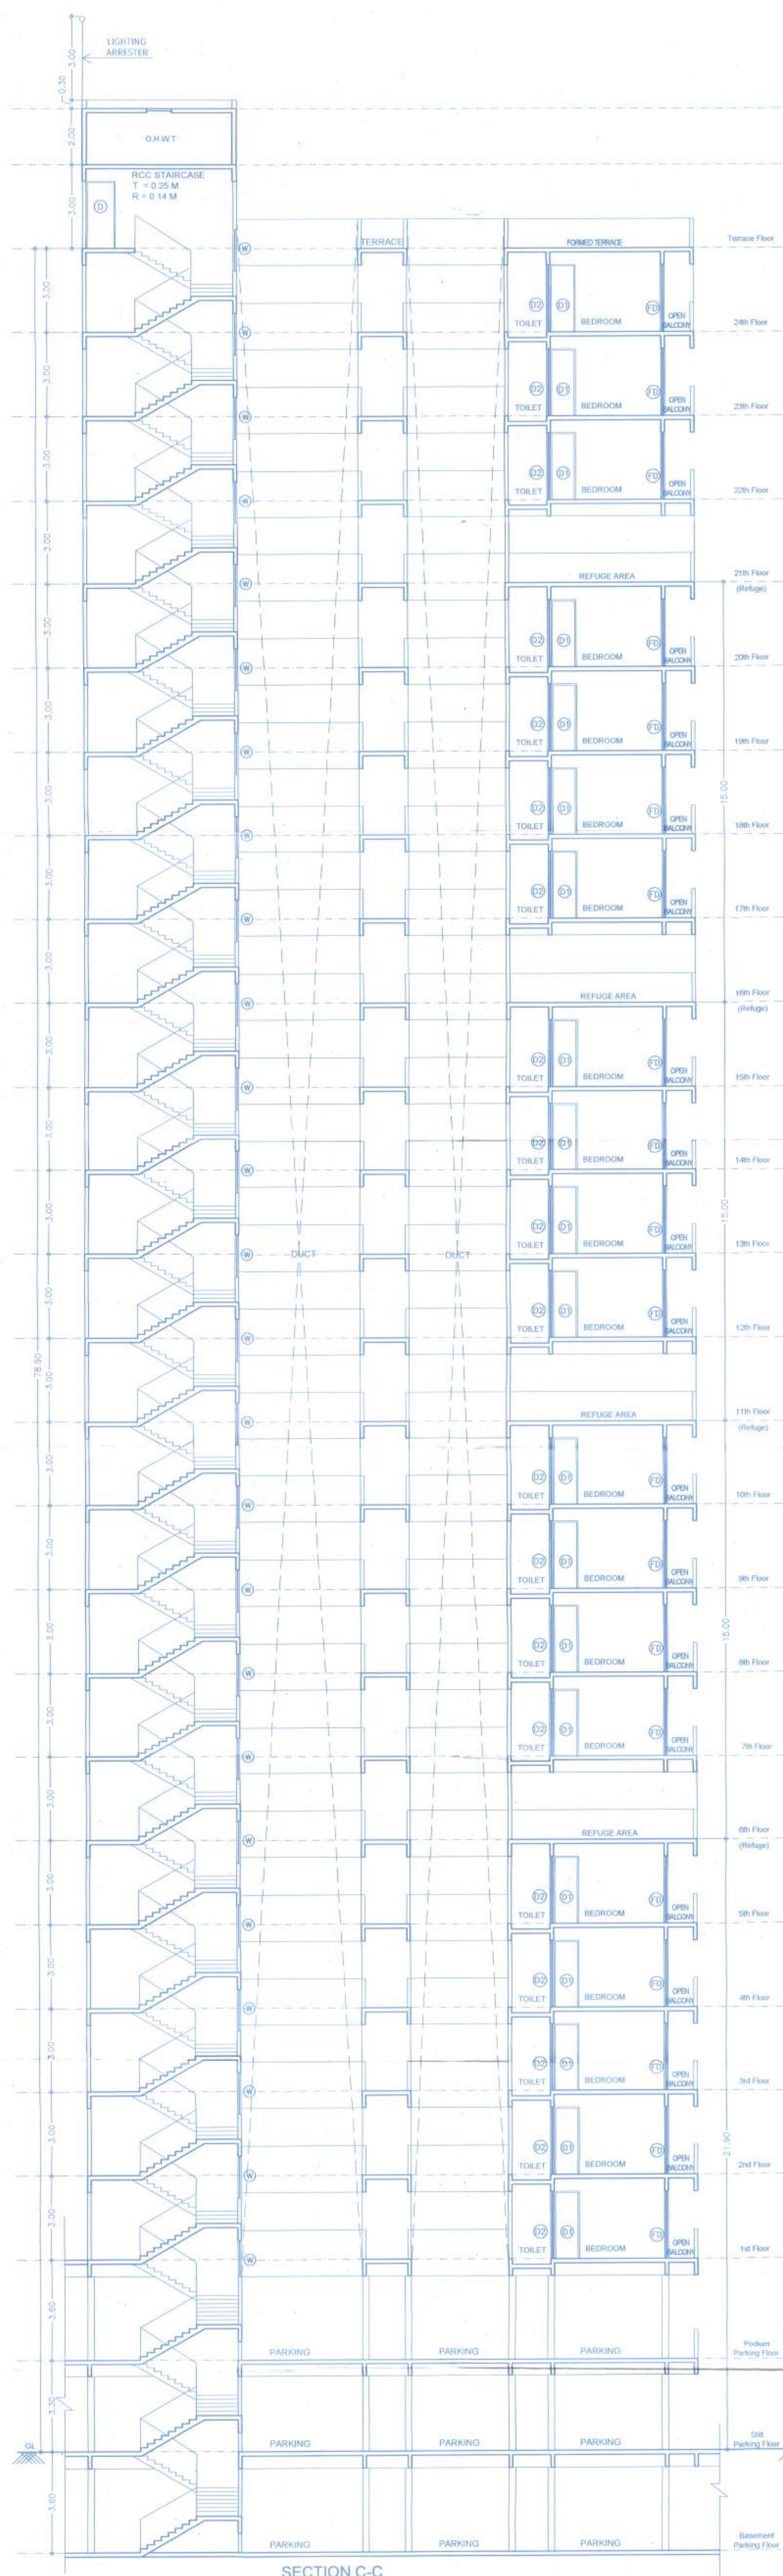

JOB TITLE / SITE ADDRESS PROPOSED BUILDING ON S.NO. 26/1/6, 26/3/1, 26/3/2, OF VILLAGE - PUNAWALE, TAL - MULSHI, PUNE.	
OWNER NAME AND SIGNATURE TRIPATI SKYSCRAPERS LLP THROUGH ITS PARTNER MR. RAJESH GOYAL	
ARCHITECT Vishwas Kulkarni Hrishikesh Kulkarni	
VK:a architecture	
Drawing Title Elevation	
Drawing No. 2284	
Scale 1:100 at A0-Paper Size	
Date 21/03/2024	
FOR P.C.M.C. SANCTION	