
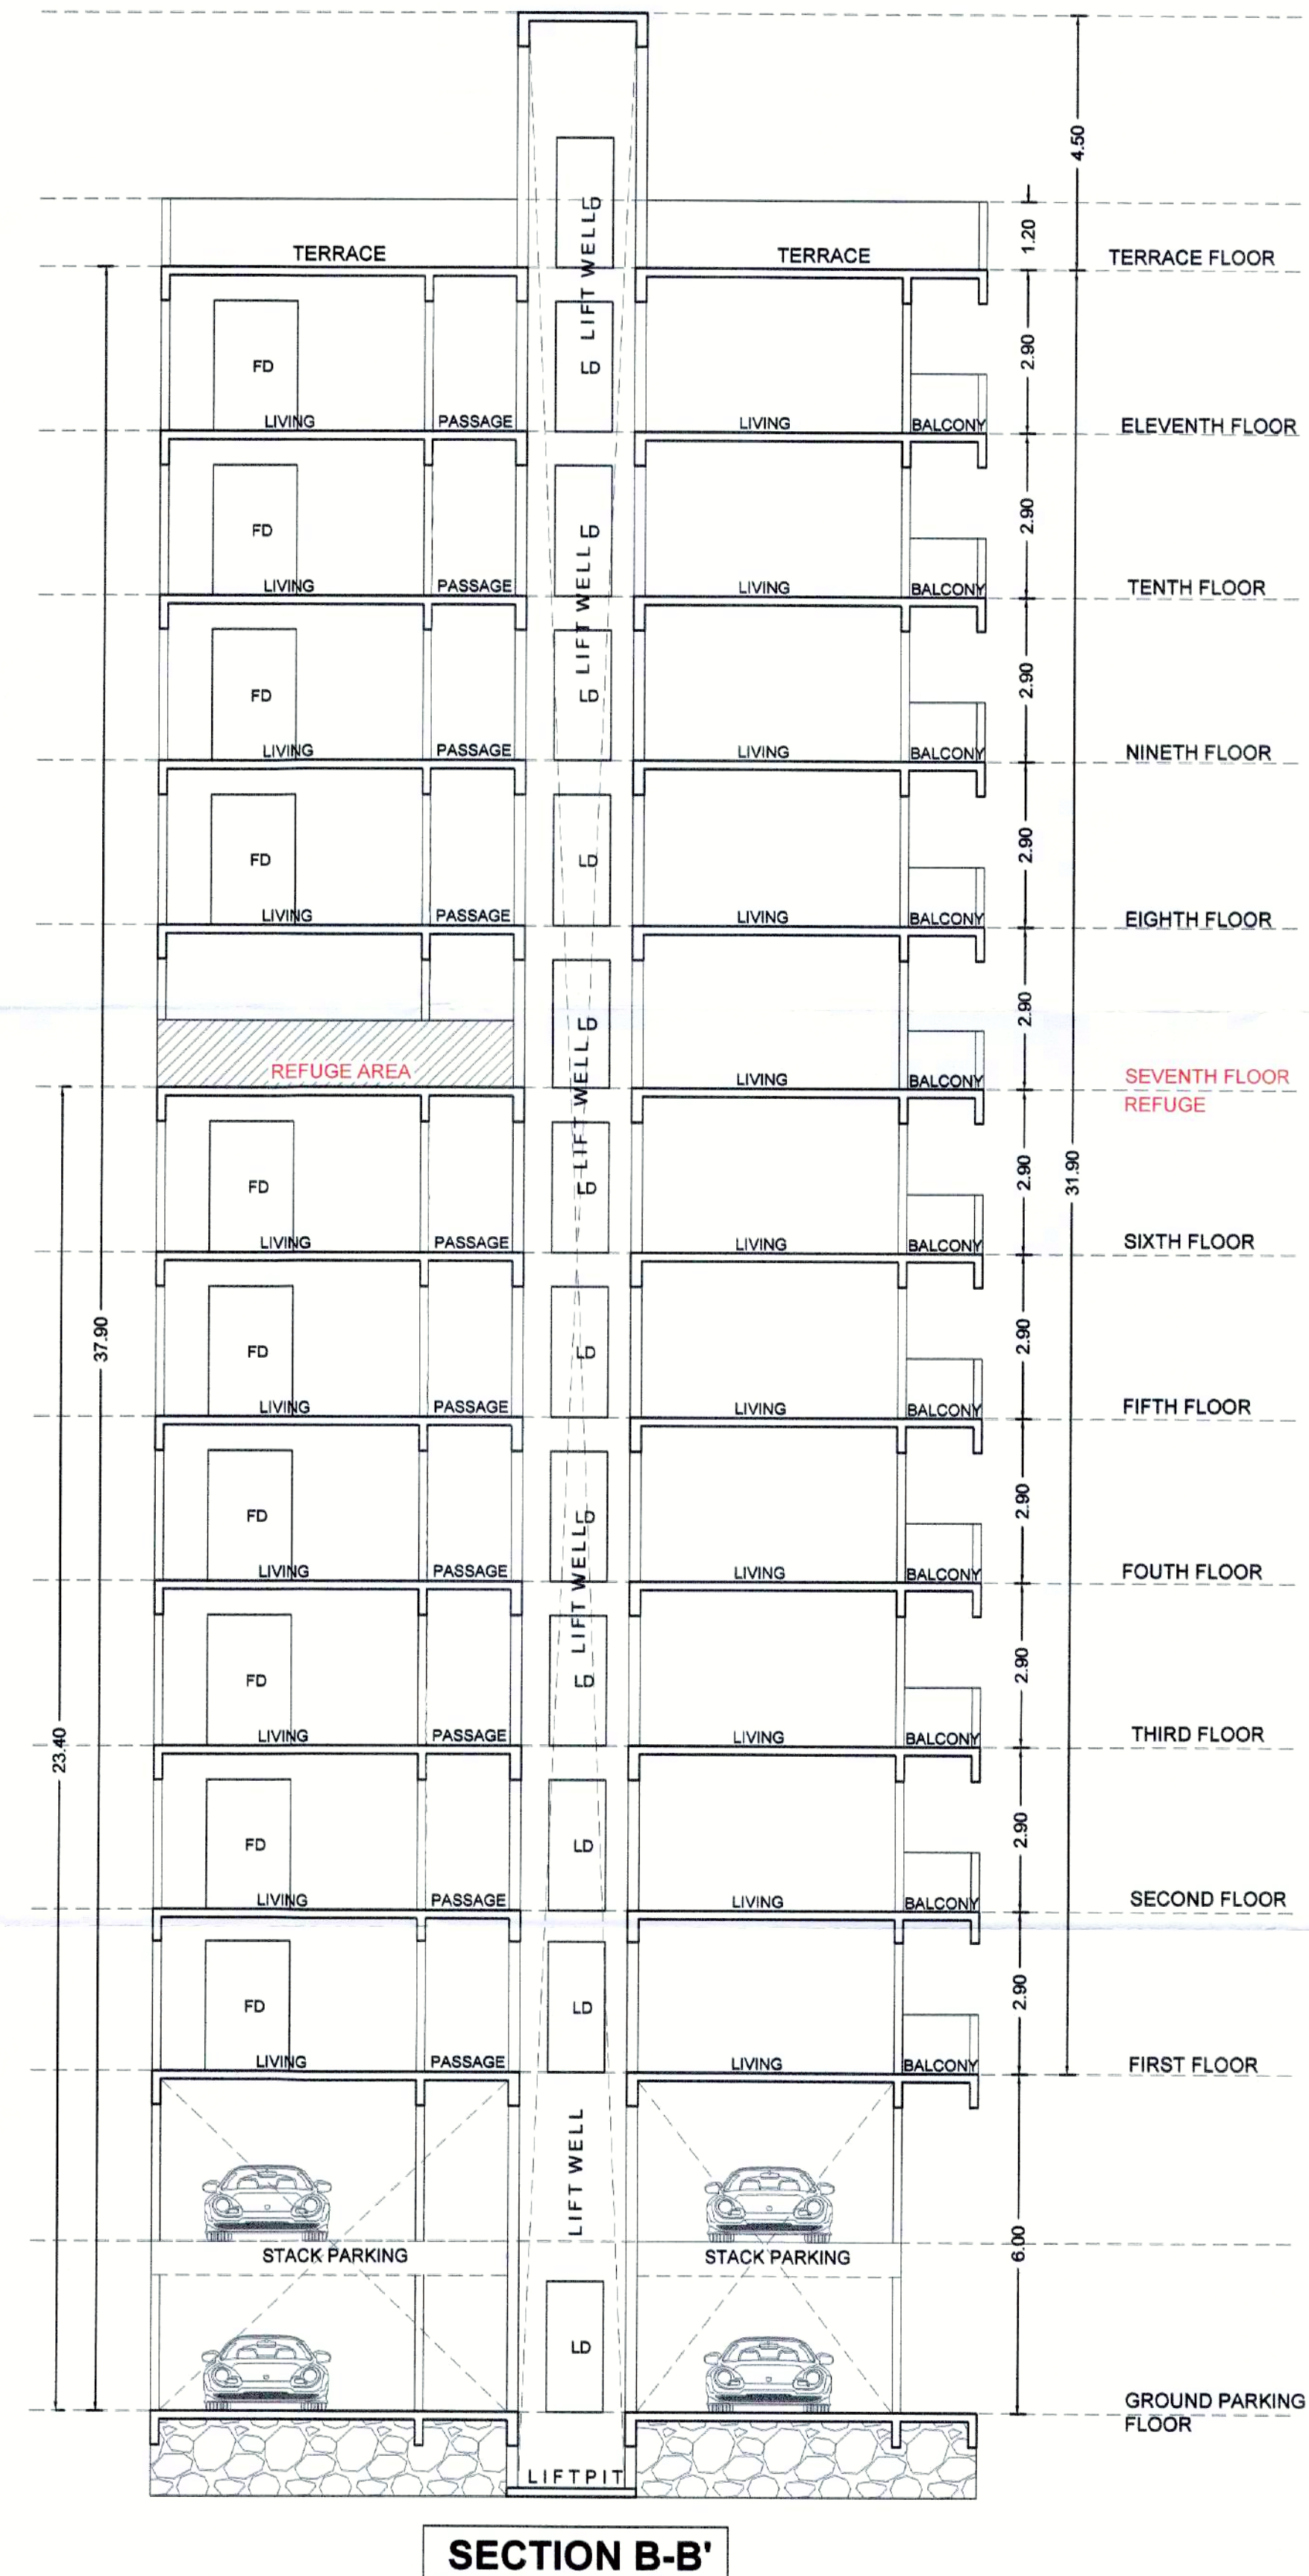


Sanctioned No. B.P. /Chikhali/85/2024
Subject to conditions mentioned in the
Office Order No.
even dated 04/07/2024
Pimpri
Date: 04/07/2024

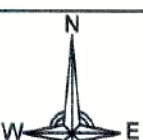

OWNER'S NAME:				OWNER'S SIGN:	
M/S.PRIMARY PRIDE LLP LIMITED LIABILITY THROUGH PARTNER Mr. NAVNATH BARNE & OTHERS 9					
PROJECT:					
SURVEY NO : 72/1(P)		HISSA NO :			
PLOT NO :		CTS NO :			
DESCRIPTION : VILLAGE - CHIKHALI					
ARCHITECT:				ARCHITECT'S SIGN:	
AR.SATYAJEET R.INAMDAR,AR.ADITYA A. PUNGAVKAR,					
	JOB NO.	DRG.NO.	SCALE	DRAWN BY	CHECKED BY
			1:100	SURAB	SATYAJEET I
	INWARD NO.	INWD-ZONE-CHK-	DATE	30 May 2024	
	KEY NO.	PRBS-0014-21	SHEET NO.	15 / 16	