


B WING- ELEVATION, SECTION	07/11
STAMP OF APPROVAL	

Sanctioned No. B.P./Chikhalji/167/2023
Subject to conditions mentioned in the
Office Order No.
even dated 8/11/2023
Pimpri
Date: 8/11/2023



Building Permission and Construction Building
 Construction Control Department
 Pimpri Chinchwad Municipal Corporation
 Pimpri-411 018.


B WING -SECTIONS & ELEVATION

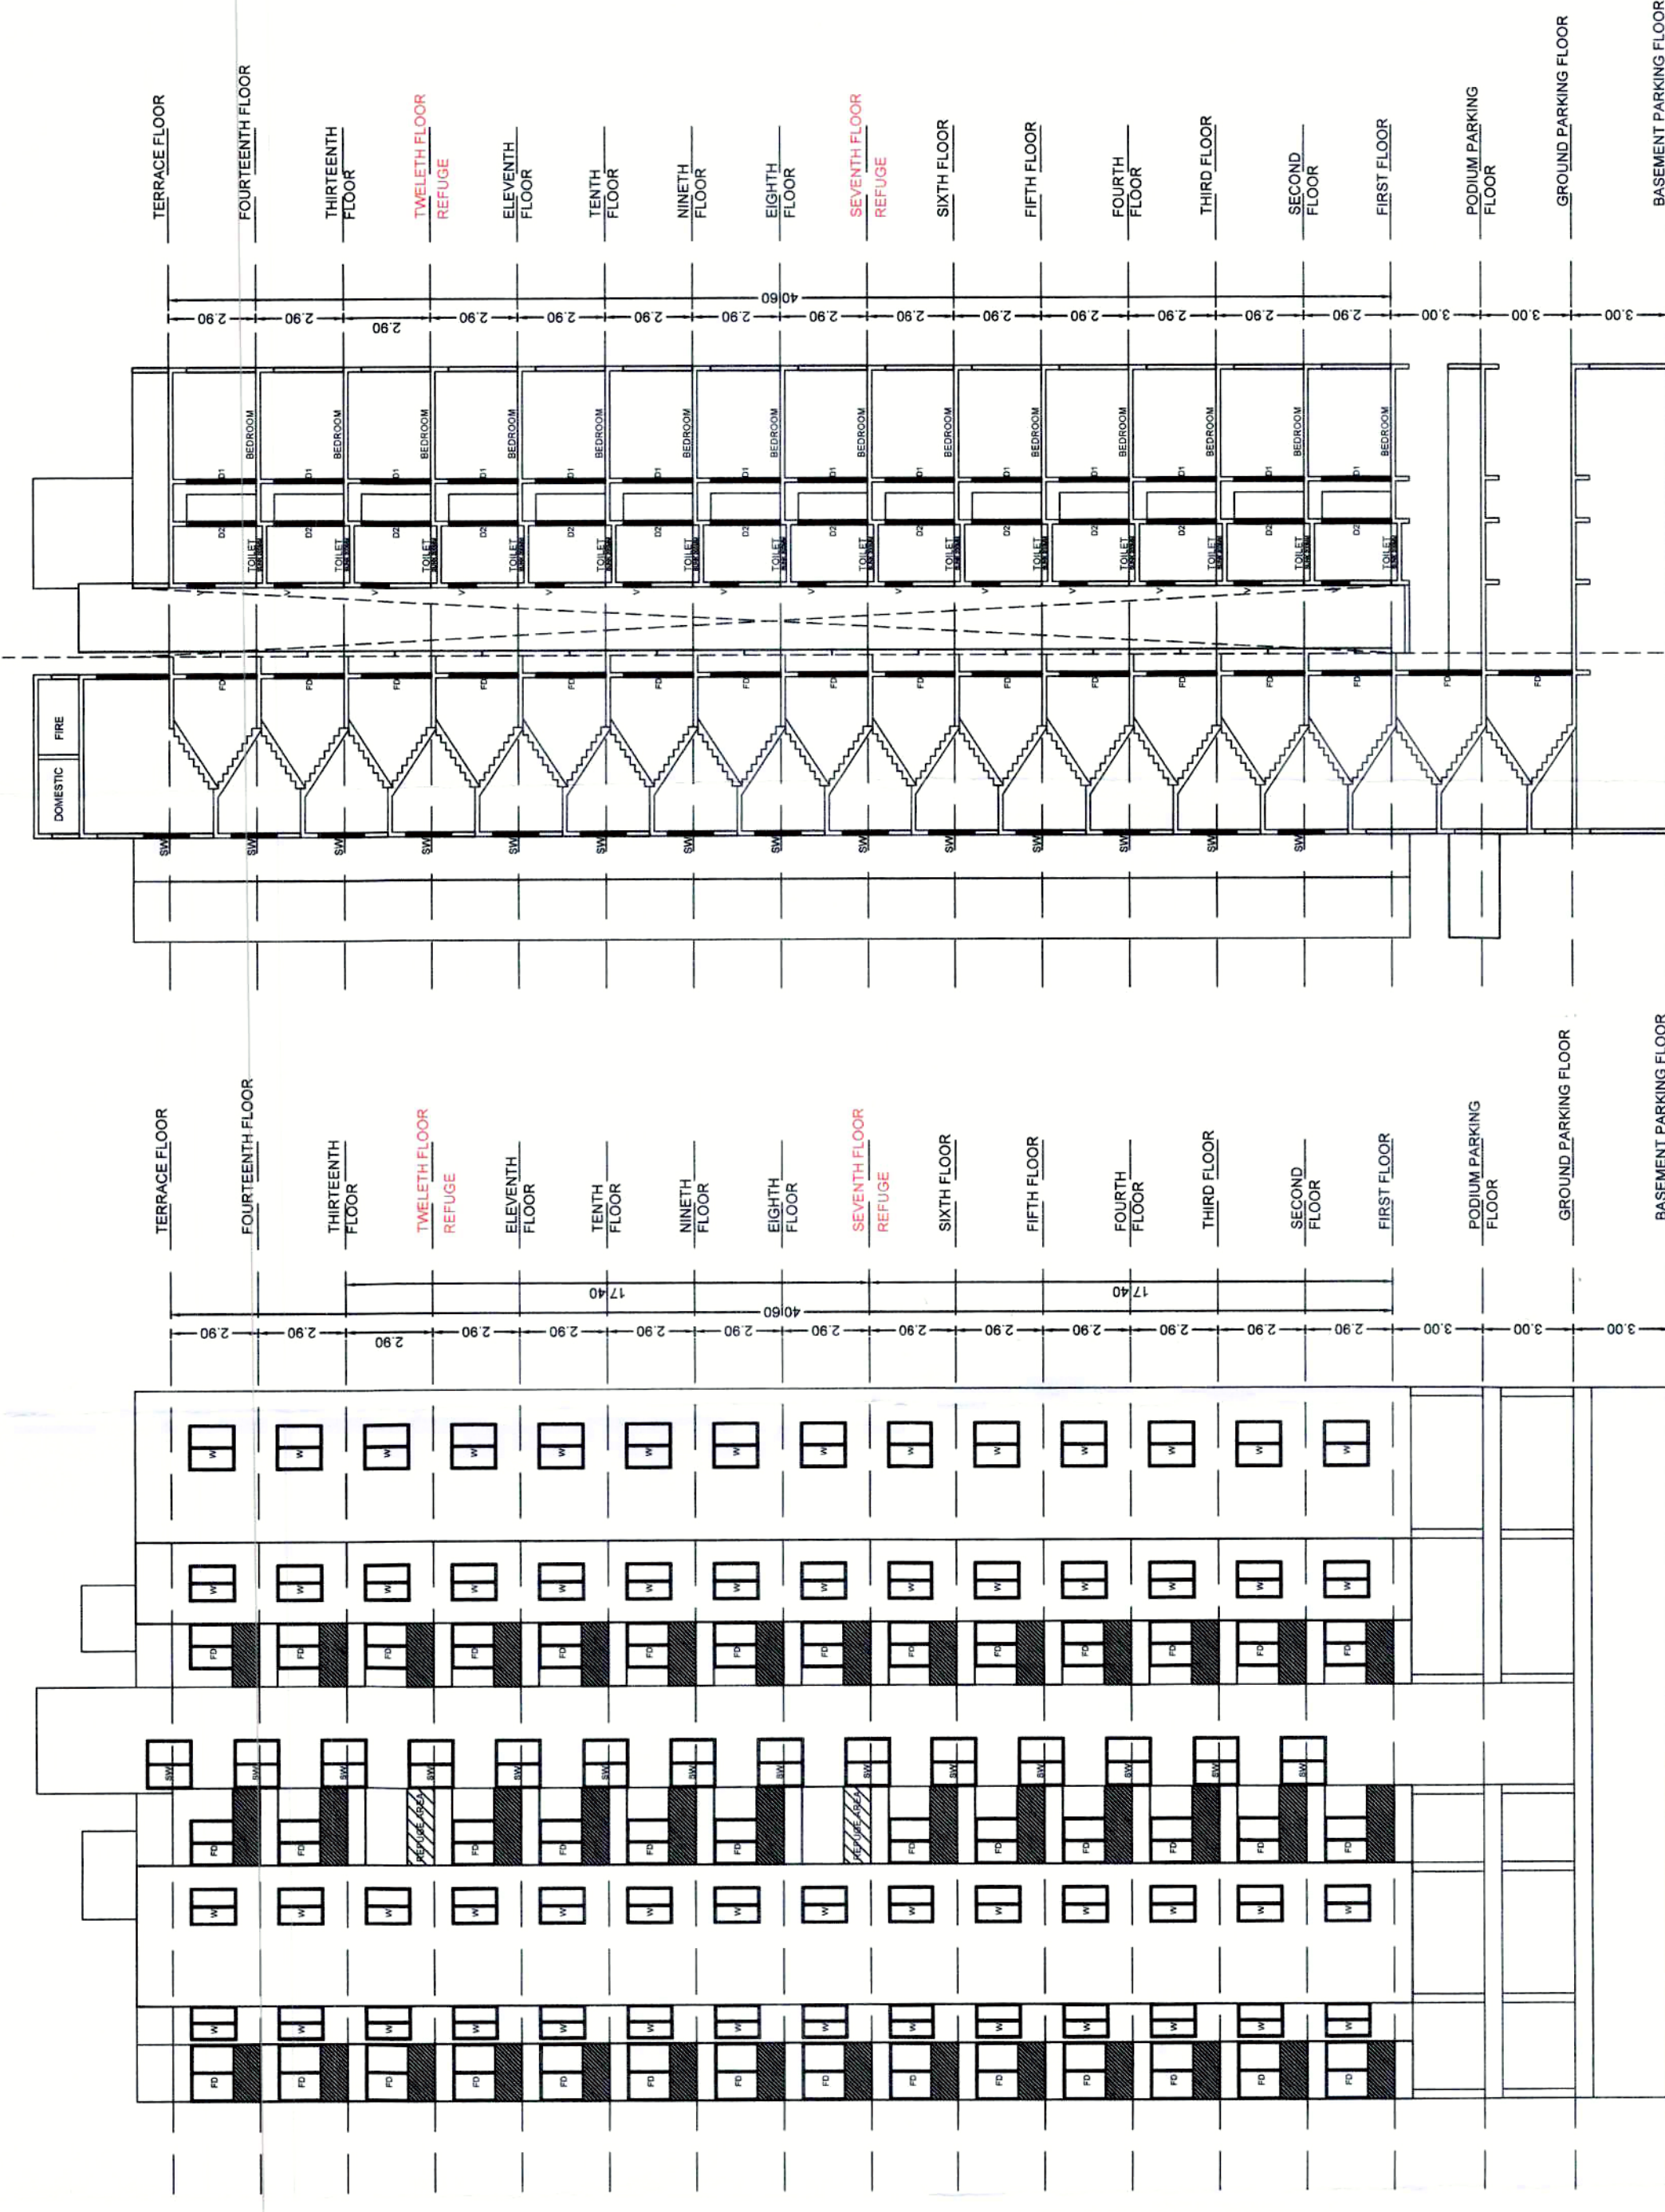

ELEVATION

SECTION A-A'

C WING -SECTIONS & ELEVATION

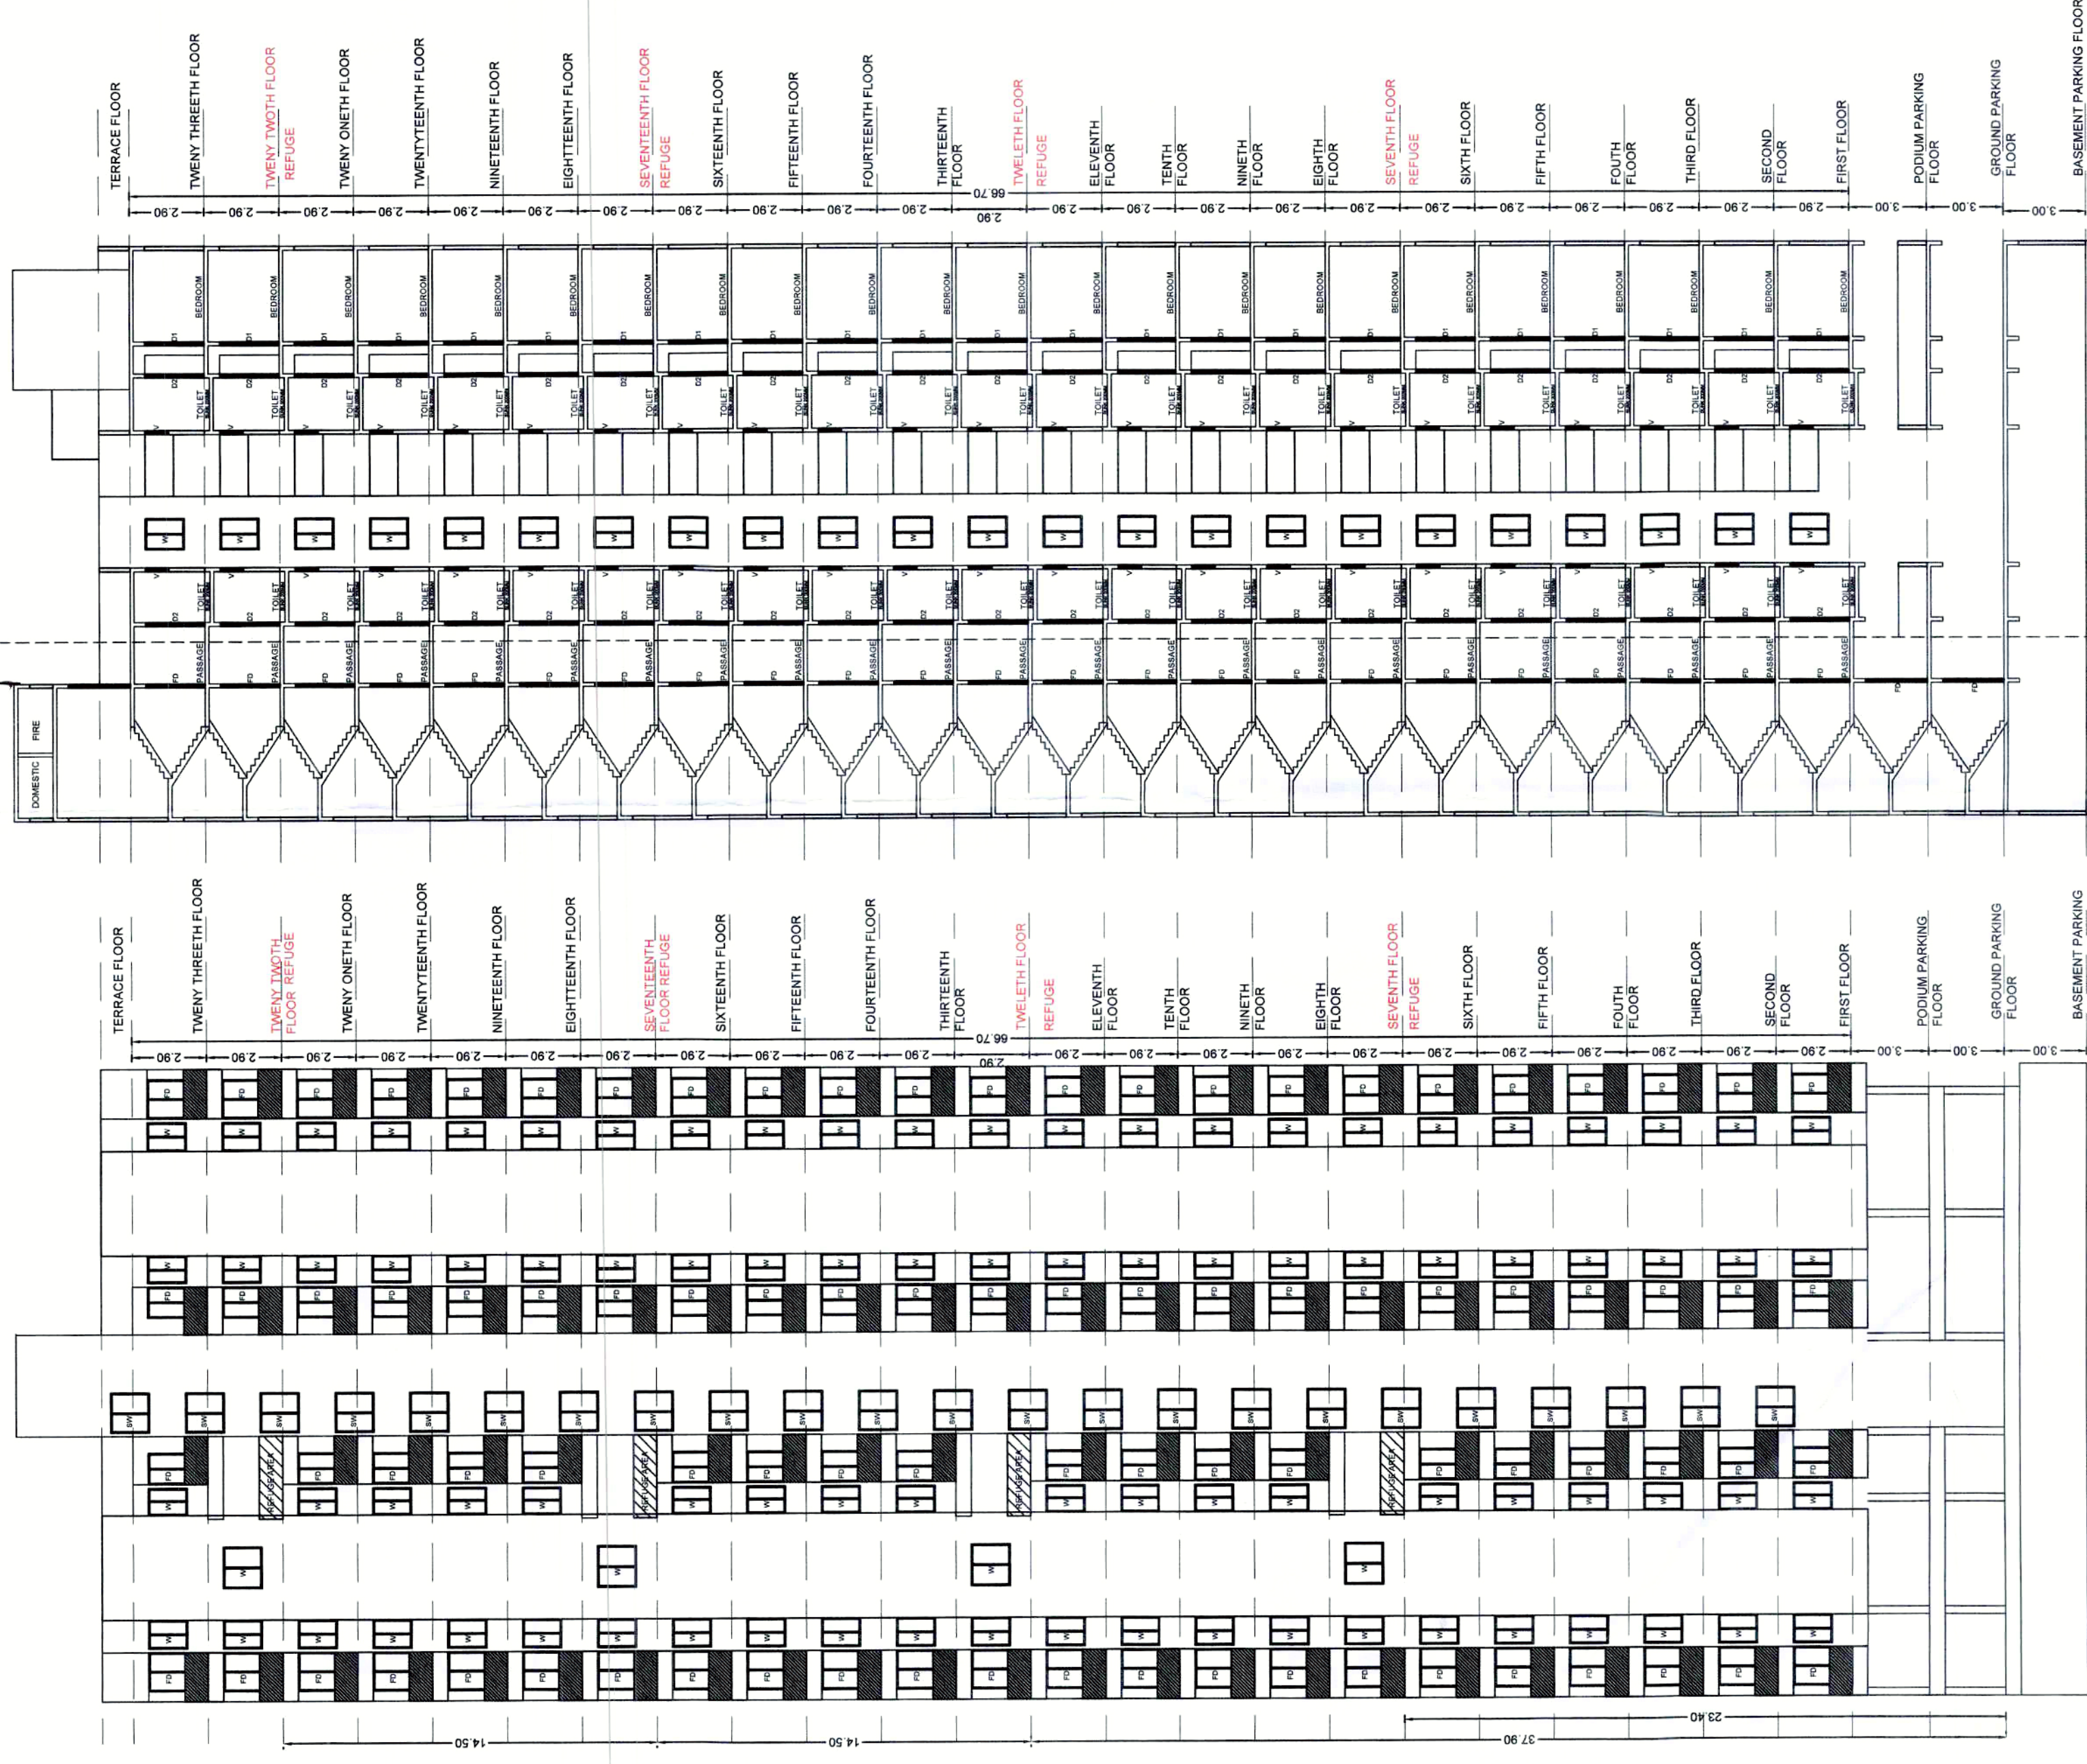

ELEVATION

SECTION A-A'

OWNERS NAME: M/S PRIMAL PRIDE LLP LIMITED LIABILITY THROUGH PARTNER Mr. NAVNATH BARNÉ & OTHERS 9 PROJECT: <i>48-048 / 2nd Floor / 1st Floor</i>	OWNERS SIGN: <i>[Signature]</i>		ARCHITECT'S SIGN: <i>[Signature]</i>	
	SURVEY NO : 721(P) HBSA NO : CTS NO : DESCRIPTION : VILLAGE - CHIKHALI		DRAWN BY CHECKED BY SATYAJEET R SATYAJEET	
AR SATYAJEET R INAMIDAR AR ADITYA A. PUNGAVKAR,	JOB NO.	DRG. NO.	SCALE	DATE
			1:100	23 OCT 2023
	INWARD NO	INWARD-ZONE-CHK-		SHEET NO.
	KEY NO.	PBBS-0011-21		0711