

WING
B


STAMP OF APPROVAL

Sanctioned No. B.P./Tathawade/47/2023
Subject to conditions mentioned in the
Office Order No.
aven dated 28/04/2023
Pimpri
Date 28/04/2023




O. C. Signed by
City Engineer.

for City Engineer
Building Permission Dept.
PCMC, Pimpri, Pune-18.

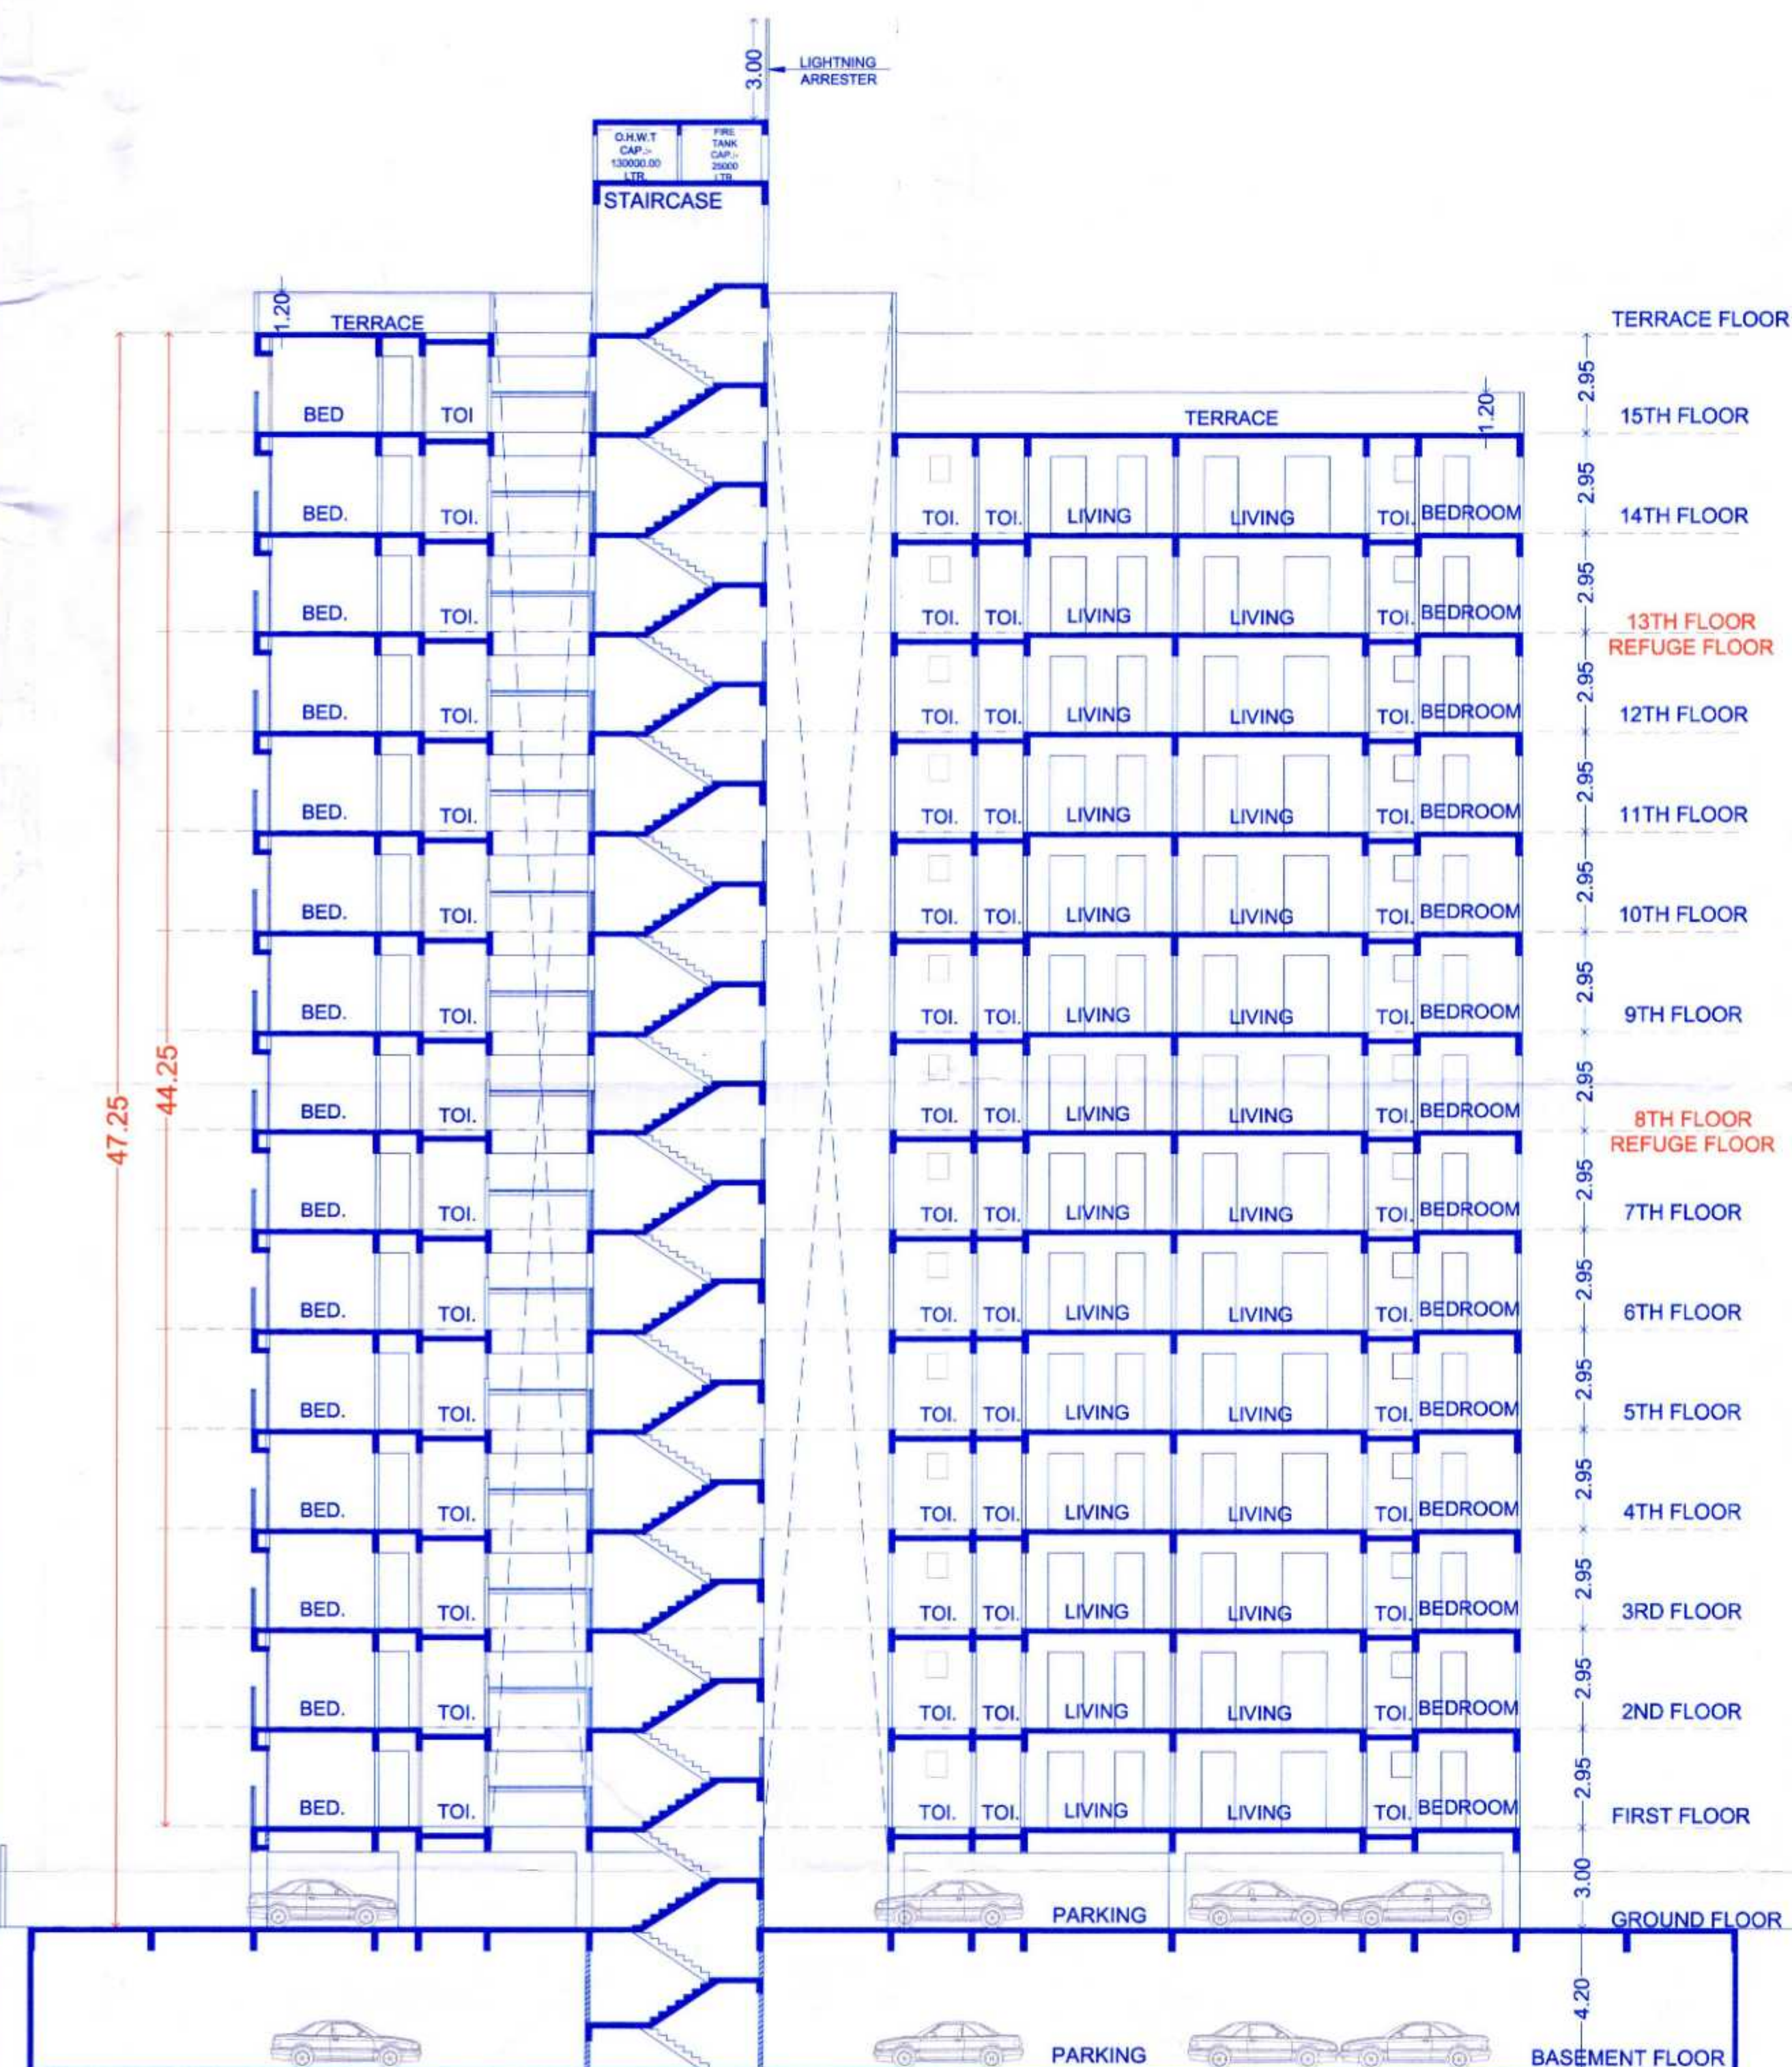

SECTION AA (WING B) (SCALE:-1:200)

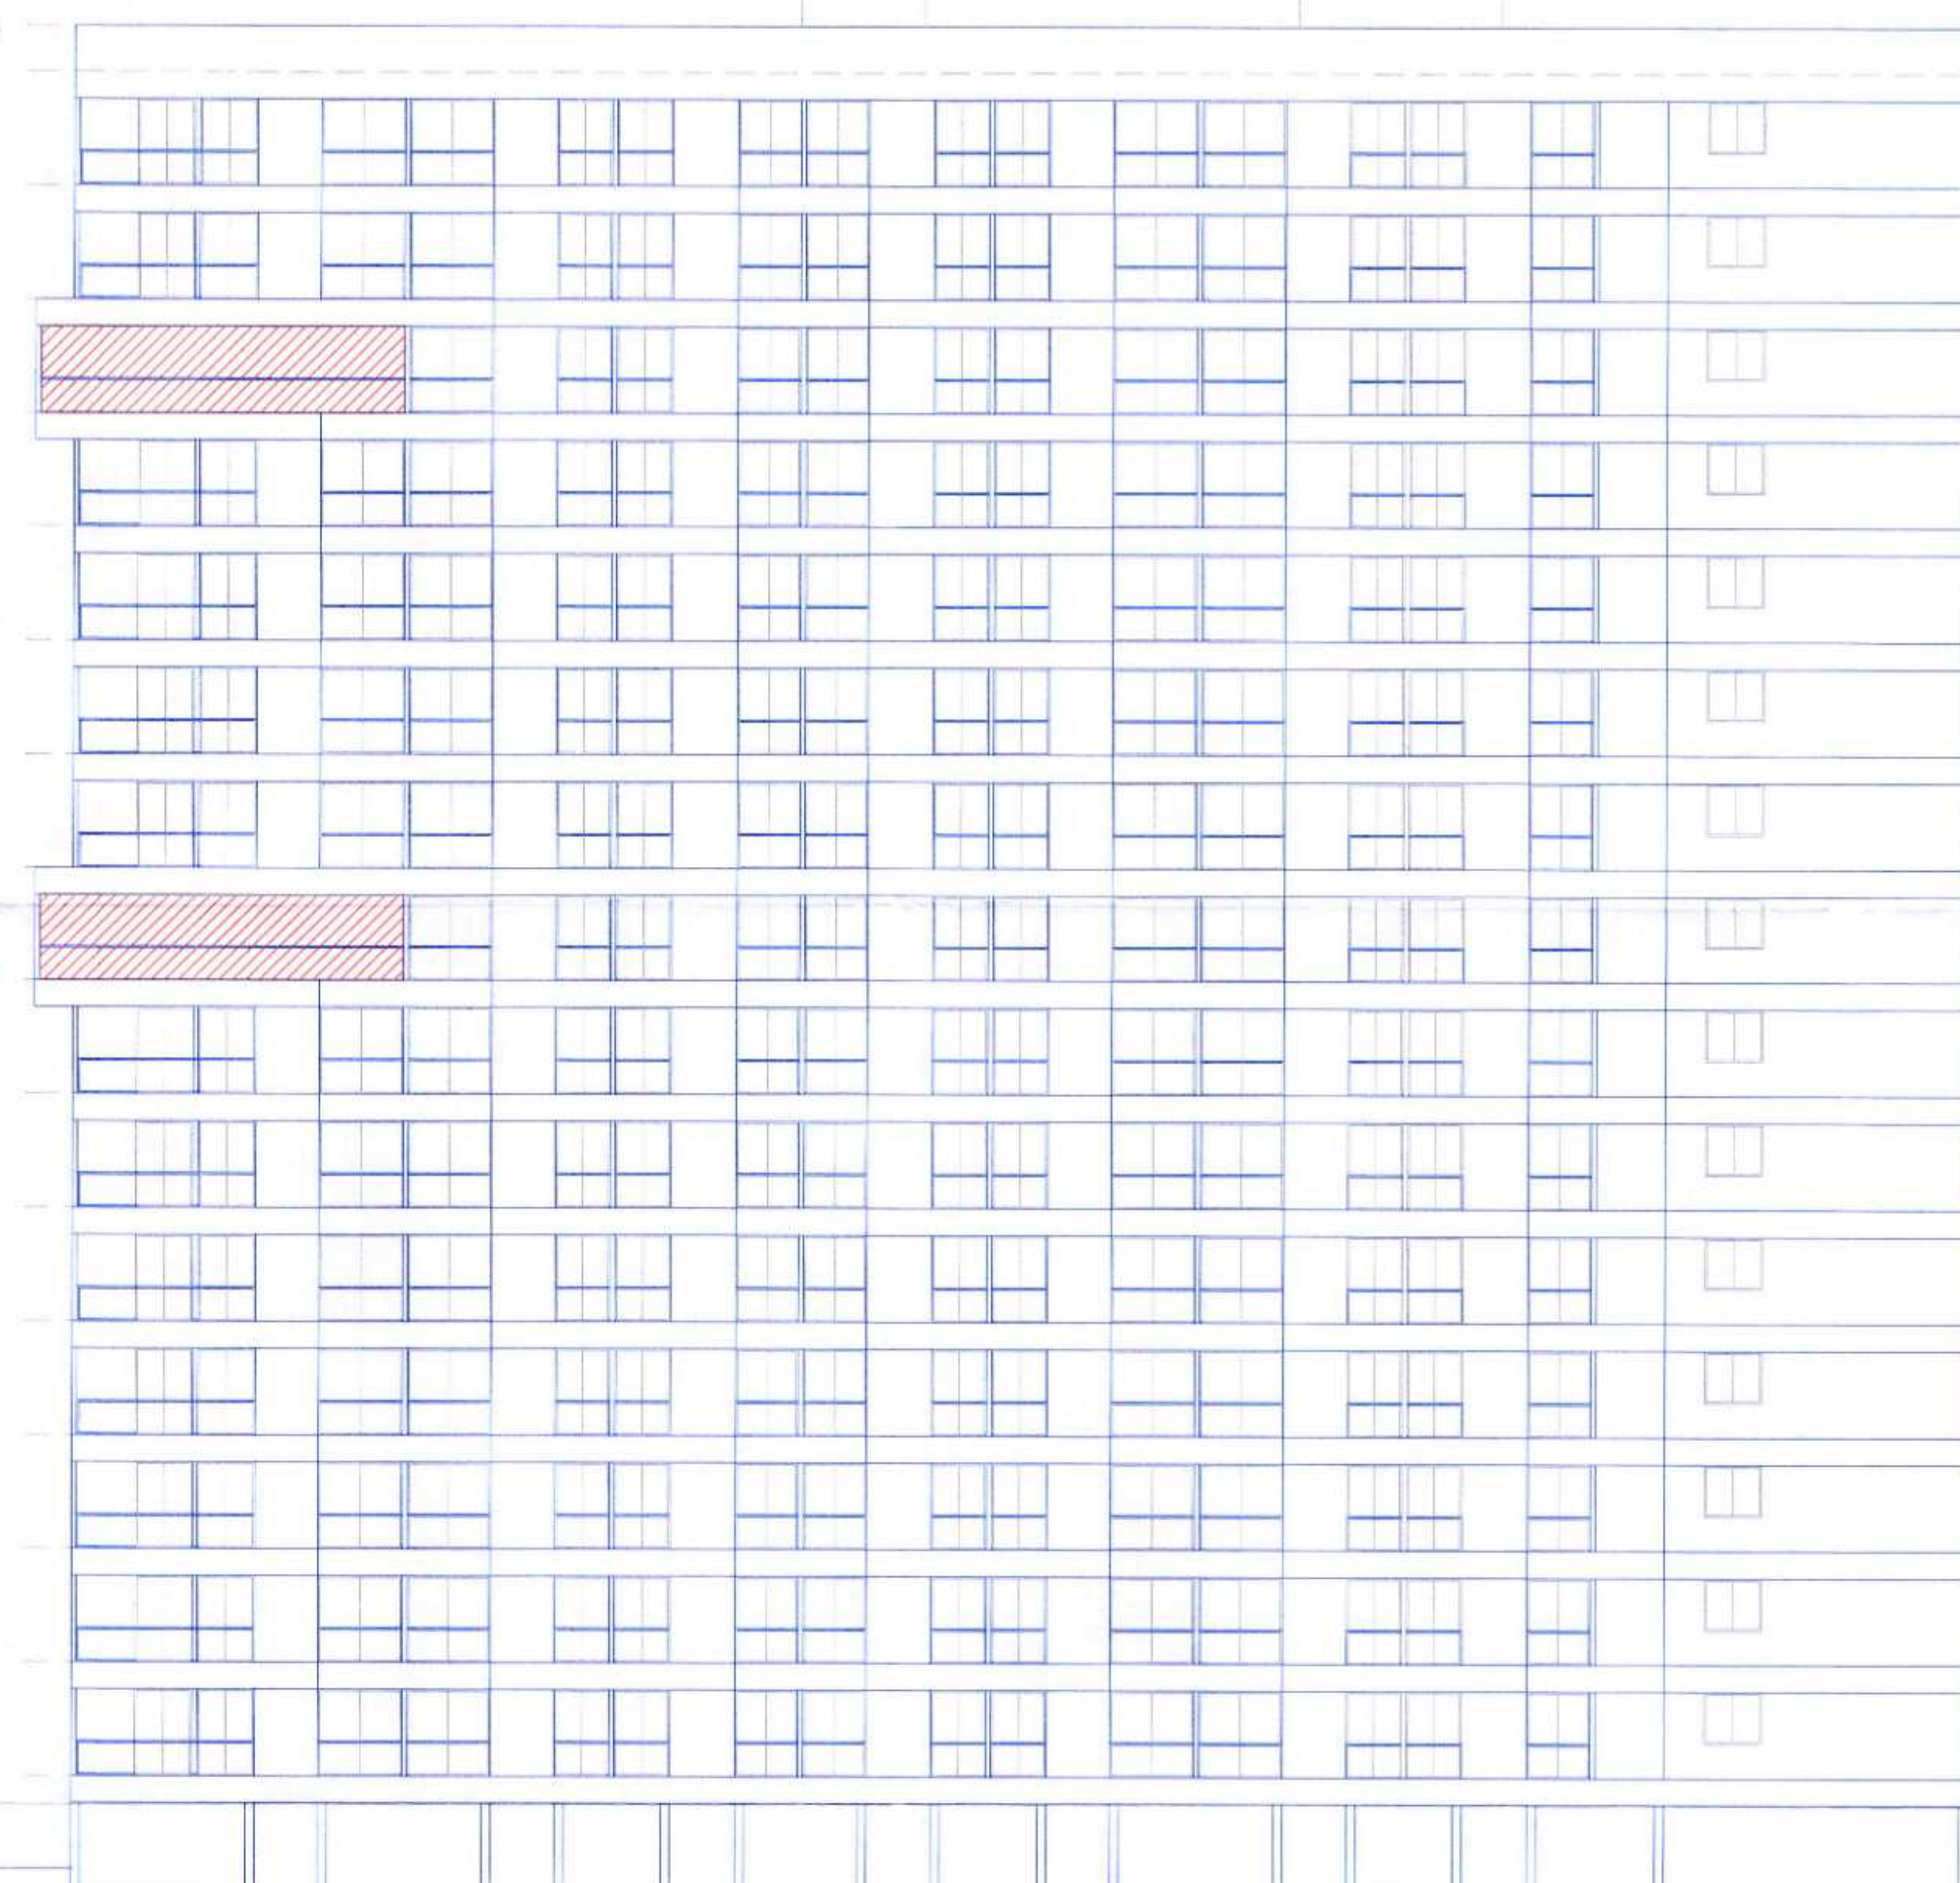

ELEVATION (WING B) (SCALE:-1:200)

OWNER'S DECLARATION

OWNER'S NAME :-
M/S.GRAND REALITY THROUGH
MR. SHRIKANT HANUMANT PAWAR

OWNER SIGN :-

[Signature]

PROJECT :-
SURVEY NO. :- 139(P)
DESCRIPTION : REGULAR TRACK, VILLAGE -TATHAWADE, PUNE

INWARD NO. :

ARCHITECT :-
PATIL & BUGADE
ASSOCIATES

SHEET NO :- 07 / 09
DRAWN BY :- POOJA
KEY NO :-

DATE :-
21 MAR 2023

ARCHITECT ... INTERIOR DESIGNER
Plot No. P.A.P.2, D-1 Block Kulkarni, Nagar, Near 10
St. Andrews School, MIDC, Chinchwad, Pune 411 004
architect@pabugade.com
982 350 4390 / 902 870 2149

ARCHITECT SIGN :-
MR. AMOL BUGADE

[Signature]

SCALE :- 1:100