


WING
B

STAMP OF APPROVAL


Sanctioned No. 44/2025
Subject to conditions mentioned in the
Office Order No. 31/03/2025
even dated 31/03/2025
Pimpri
Date: 31/03/2025

Building Engineer
Building Permitter and Unauthorised Building
Construction Control Department
Pimpri Chinchwad Municipal Corporation
Pimpri-411 018

City Engineer
Building Permission Dept.
P.M.C., Pimpri, Pune-18

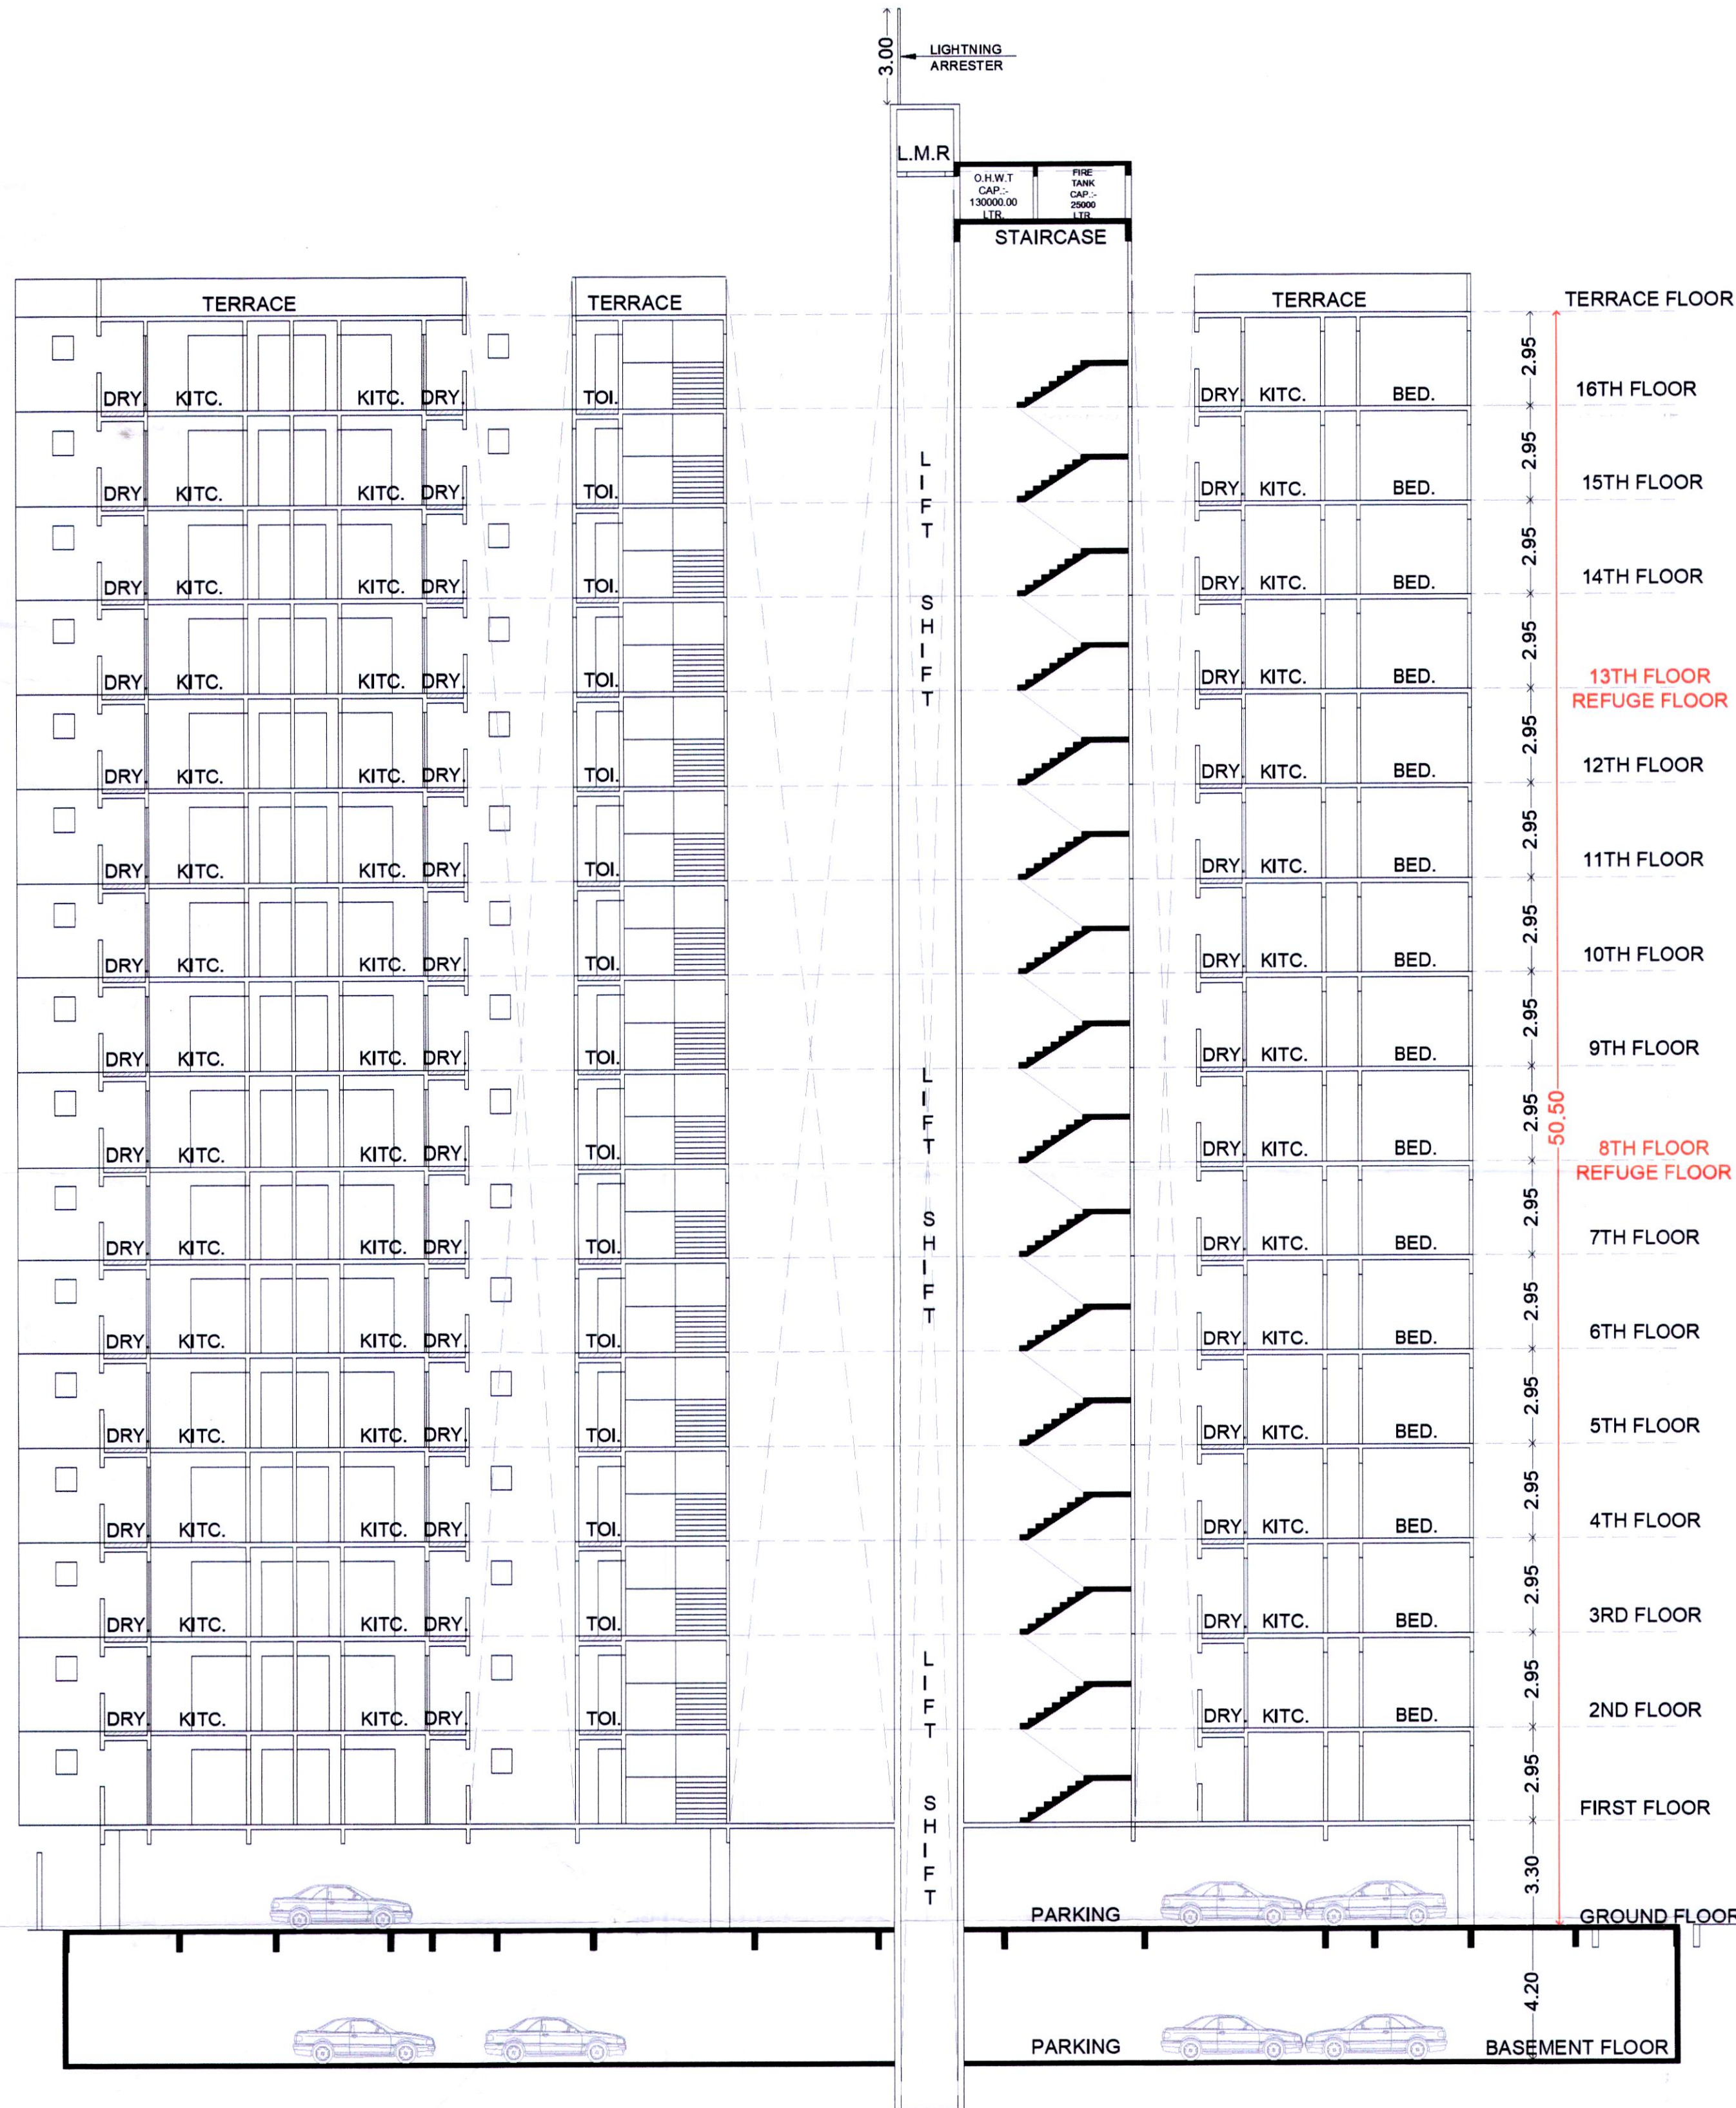

SECTION AA (WING B) (SCALE:-1:200)

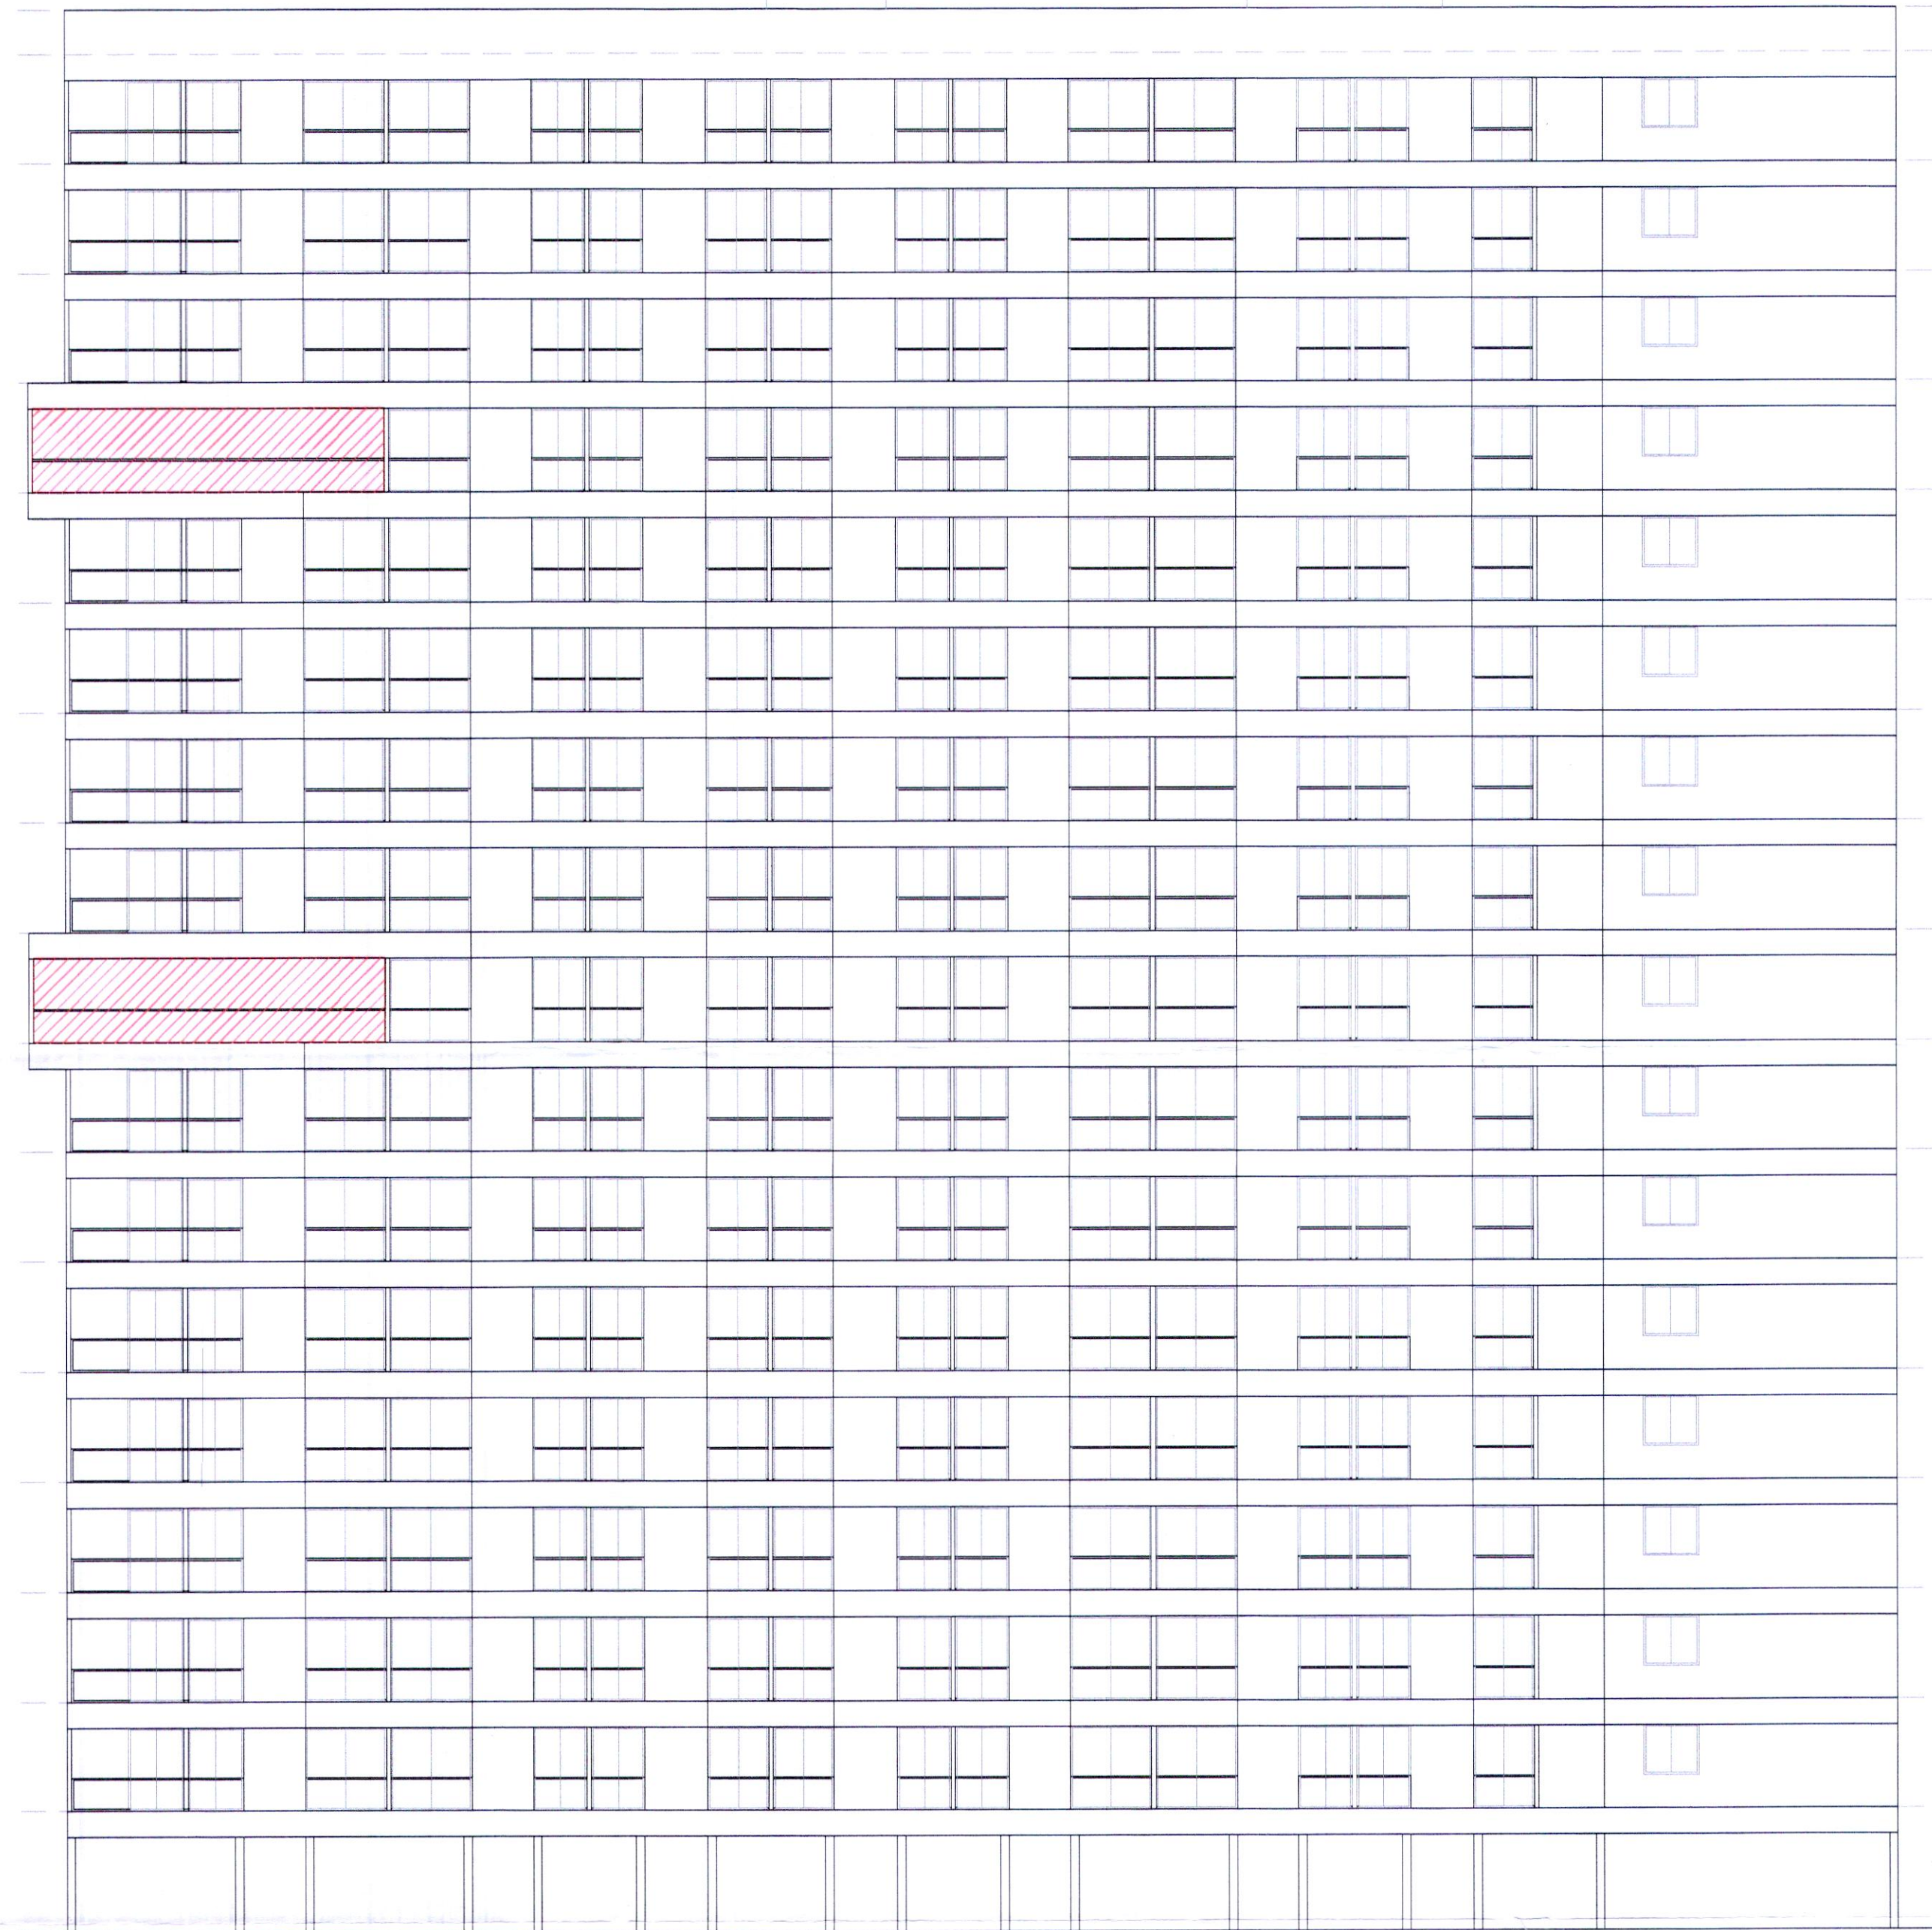

ELEVATION (WING B) (SCALE:-1:200)

OWNER'S DECLARATION		
OWNER'S NAME :- M/S.GRAND REALITY THROUGH MR. SHRIKANT HANUMANT PAWAR		OWNER SIGN :-
PROJECT :-		
SURVEY NO. :- 139(P)		
DESCRIPTION : REGULAR TRACK, VILLAGE -TATHAWADE, PUNE		
INWARD NO. :		
 ARCHITECT - INTERIOR DESIGNER Plot No. 14/14/2, D-3 Block, Midway, Near: 100 ft St. Anandwadi School, MID.C. Chinchwad, Pune 411 019 982 350 4380 / 982 875 2749	SHEET NO :- 09/12	DATE :-
	DRAWN BY :- RUTUJA AWATE	12 SEP 2024
ARCHITECT SIGN :- MR. AMOL BUGADE		
SCALE :- 1:100		