
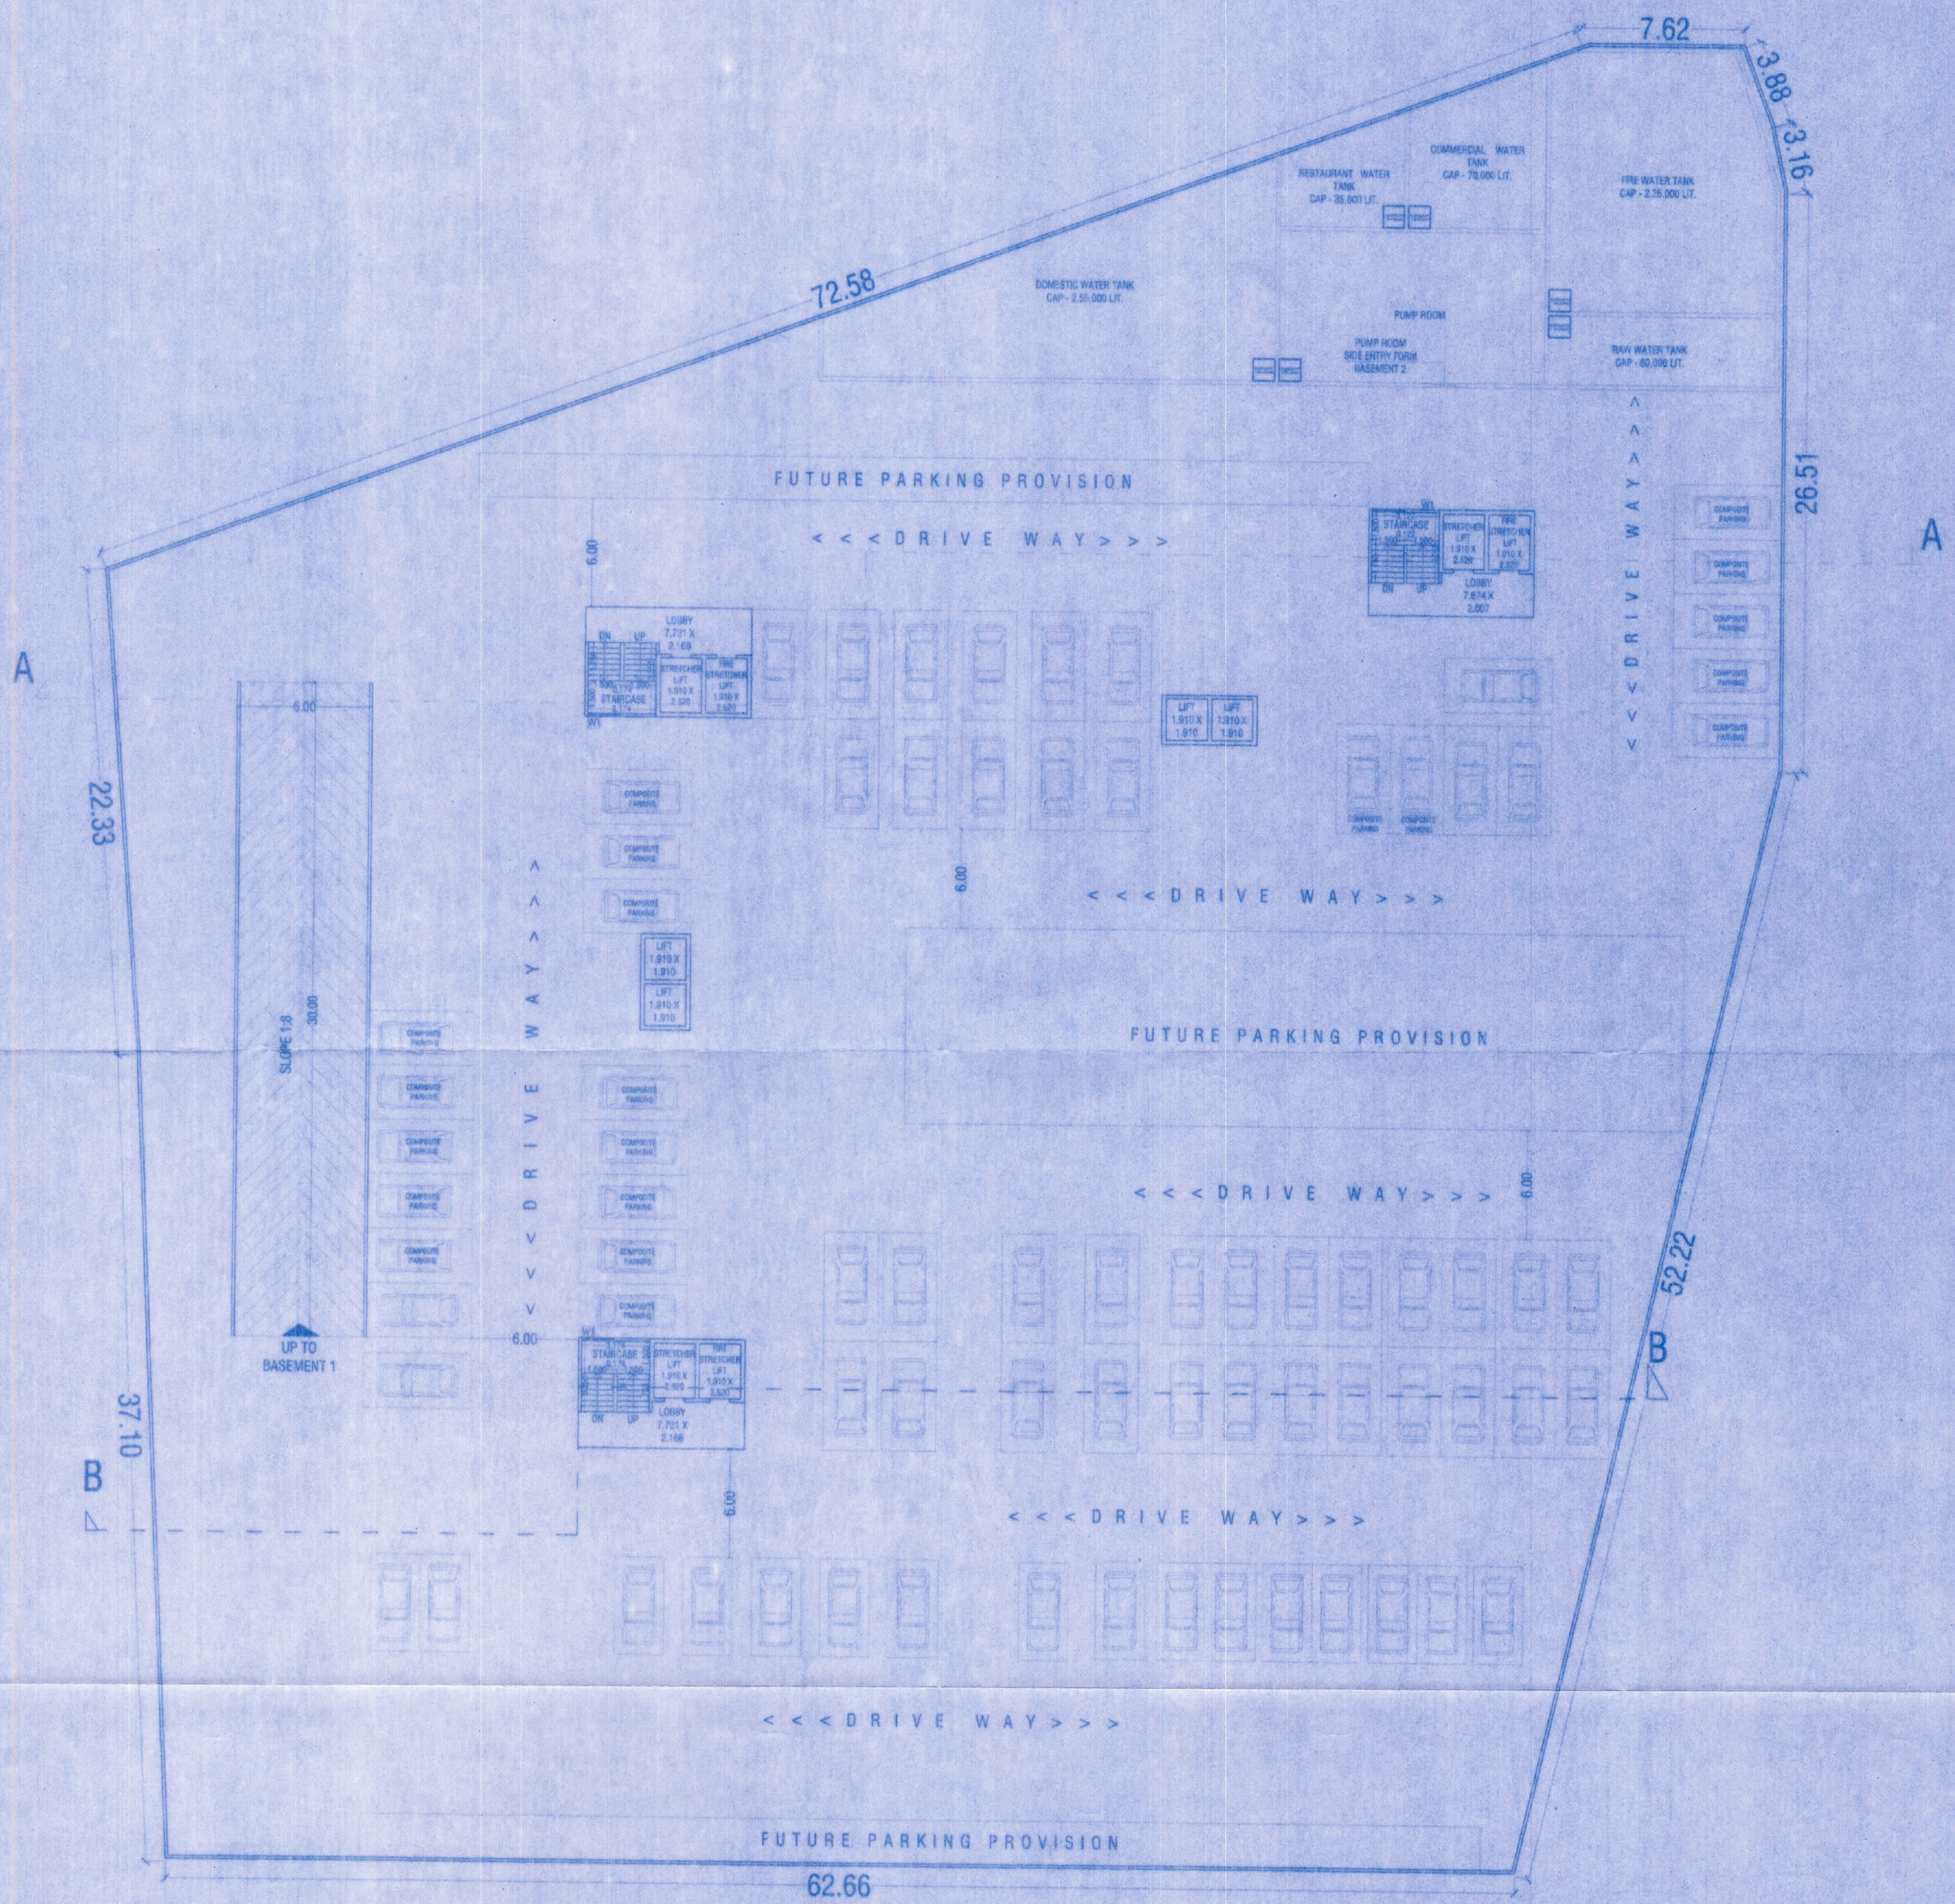


STAMP OF APPROVAL 03 12

30/01/2024

APPROVED SUBJECT TO CONDITION
APPROVED UNDER COMMENCEMENT
CERTIFICATE NO. 2024/28

Building Inspector Deputy Engineer
(Jr. Engg./Sect. Engg.)
BUILDING PERMISSION DEPT.
ZONE-2, P.M.C.

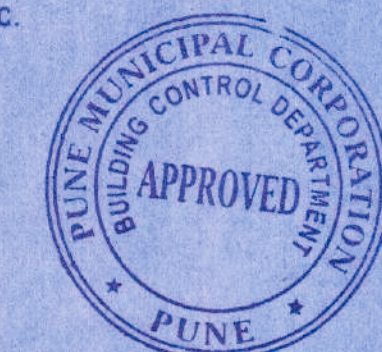

BASEMENT 2

(SCALE 1:200)

NO OF CARS- 56 NOS.

NO OF SCOOTERS- 120 NOS.

SCHEDULE OF OPENING			
W = 2.440 X 1.370 M	D1 = 1.070 X 2.240 M		
W1 = 1.530 X 1.370 M	D2 = 0.910 X 2.240 M		
W2 = 3.127 X 1.370 M	D3 = 0.780 X 2.240 M		
W3 = 1.225 X 1.370 M	RS = 2.868 X 2.240 M		
V = 0.610 X 0.910 M	PD = 1.520 X 2.240 M		
V1 = 0.333 X 0.910 M	FD1 = 1.070 X 2.240 M		

REVISED & PROPOSED RESIDENTIAL +
COMMERCIAL BUILDING ON S.NO 16/1A, AT
KONDHWA BK., TAL- HAVELI, DIST- PUNE.
FOR : M/S. R.S.M.S. 9 INFRASTRUCTURE LLP
THROUGH M/S. SIDDHI SAMRUSHI BUILDCON LLP
PARTNER FIRM THROUGH MR. SWAPNIL RAMDAS
CHARVAD

M/S. R.S.M.S. 9 INFRASTRUCTURE LLP THROUGH
M/S. CHANDRAI BUILDCON LLP PARTNER FIRM
THROUGH MR. MANGESH SUDAM BELDARE

SCALE : 1:200	CHECKED BY :	DRG. NO.	N
DATE : 07-12-2024	REVISION NO. :	03	
APPROVED BY : AR. SHAH			12
DELT BY : JAWAIRA			

PARVEZ JAMATH & ASSOCIATES
Architecture | Interiors | Interiorts
Plot No. 1 & 2, 2nd Floor, Mahad Avenue, Opp. to Marol Kothi
New Pimpri Chinchwad, Dist. Thane, Maharashtra, India, Pune - 411004
Tel : +91 98 9898725, 98982415
Email : design@parvezjamath.com, arch.jamath@parvezjamath.com
Website : www.parvezjamath.com