
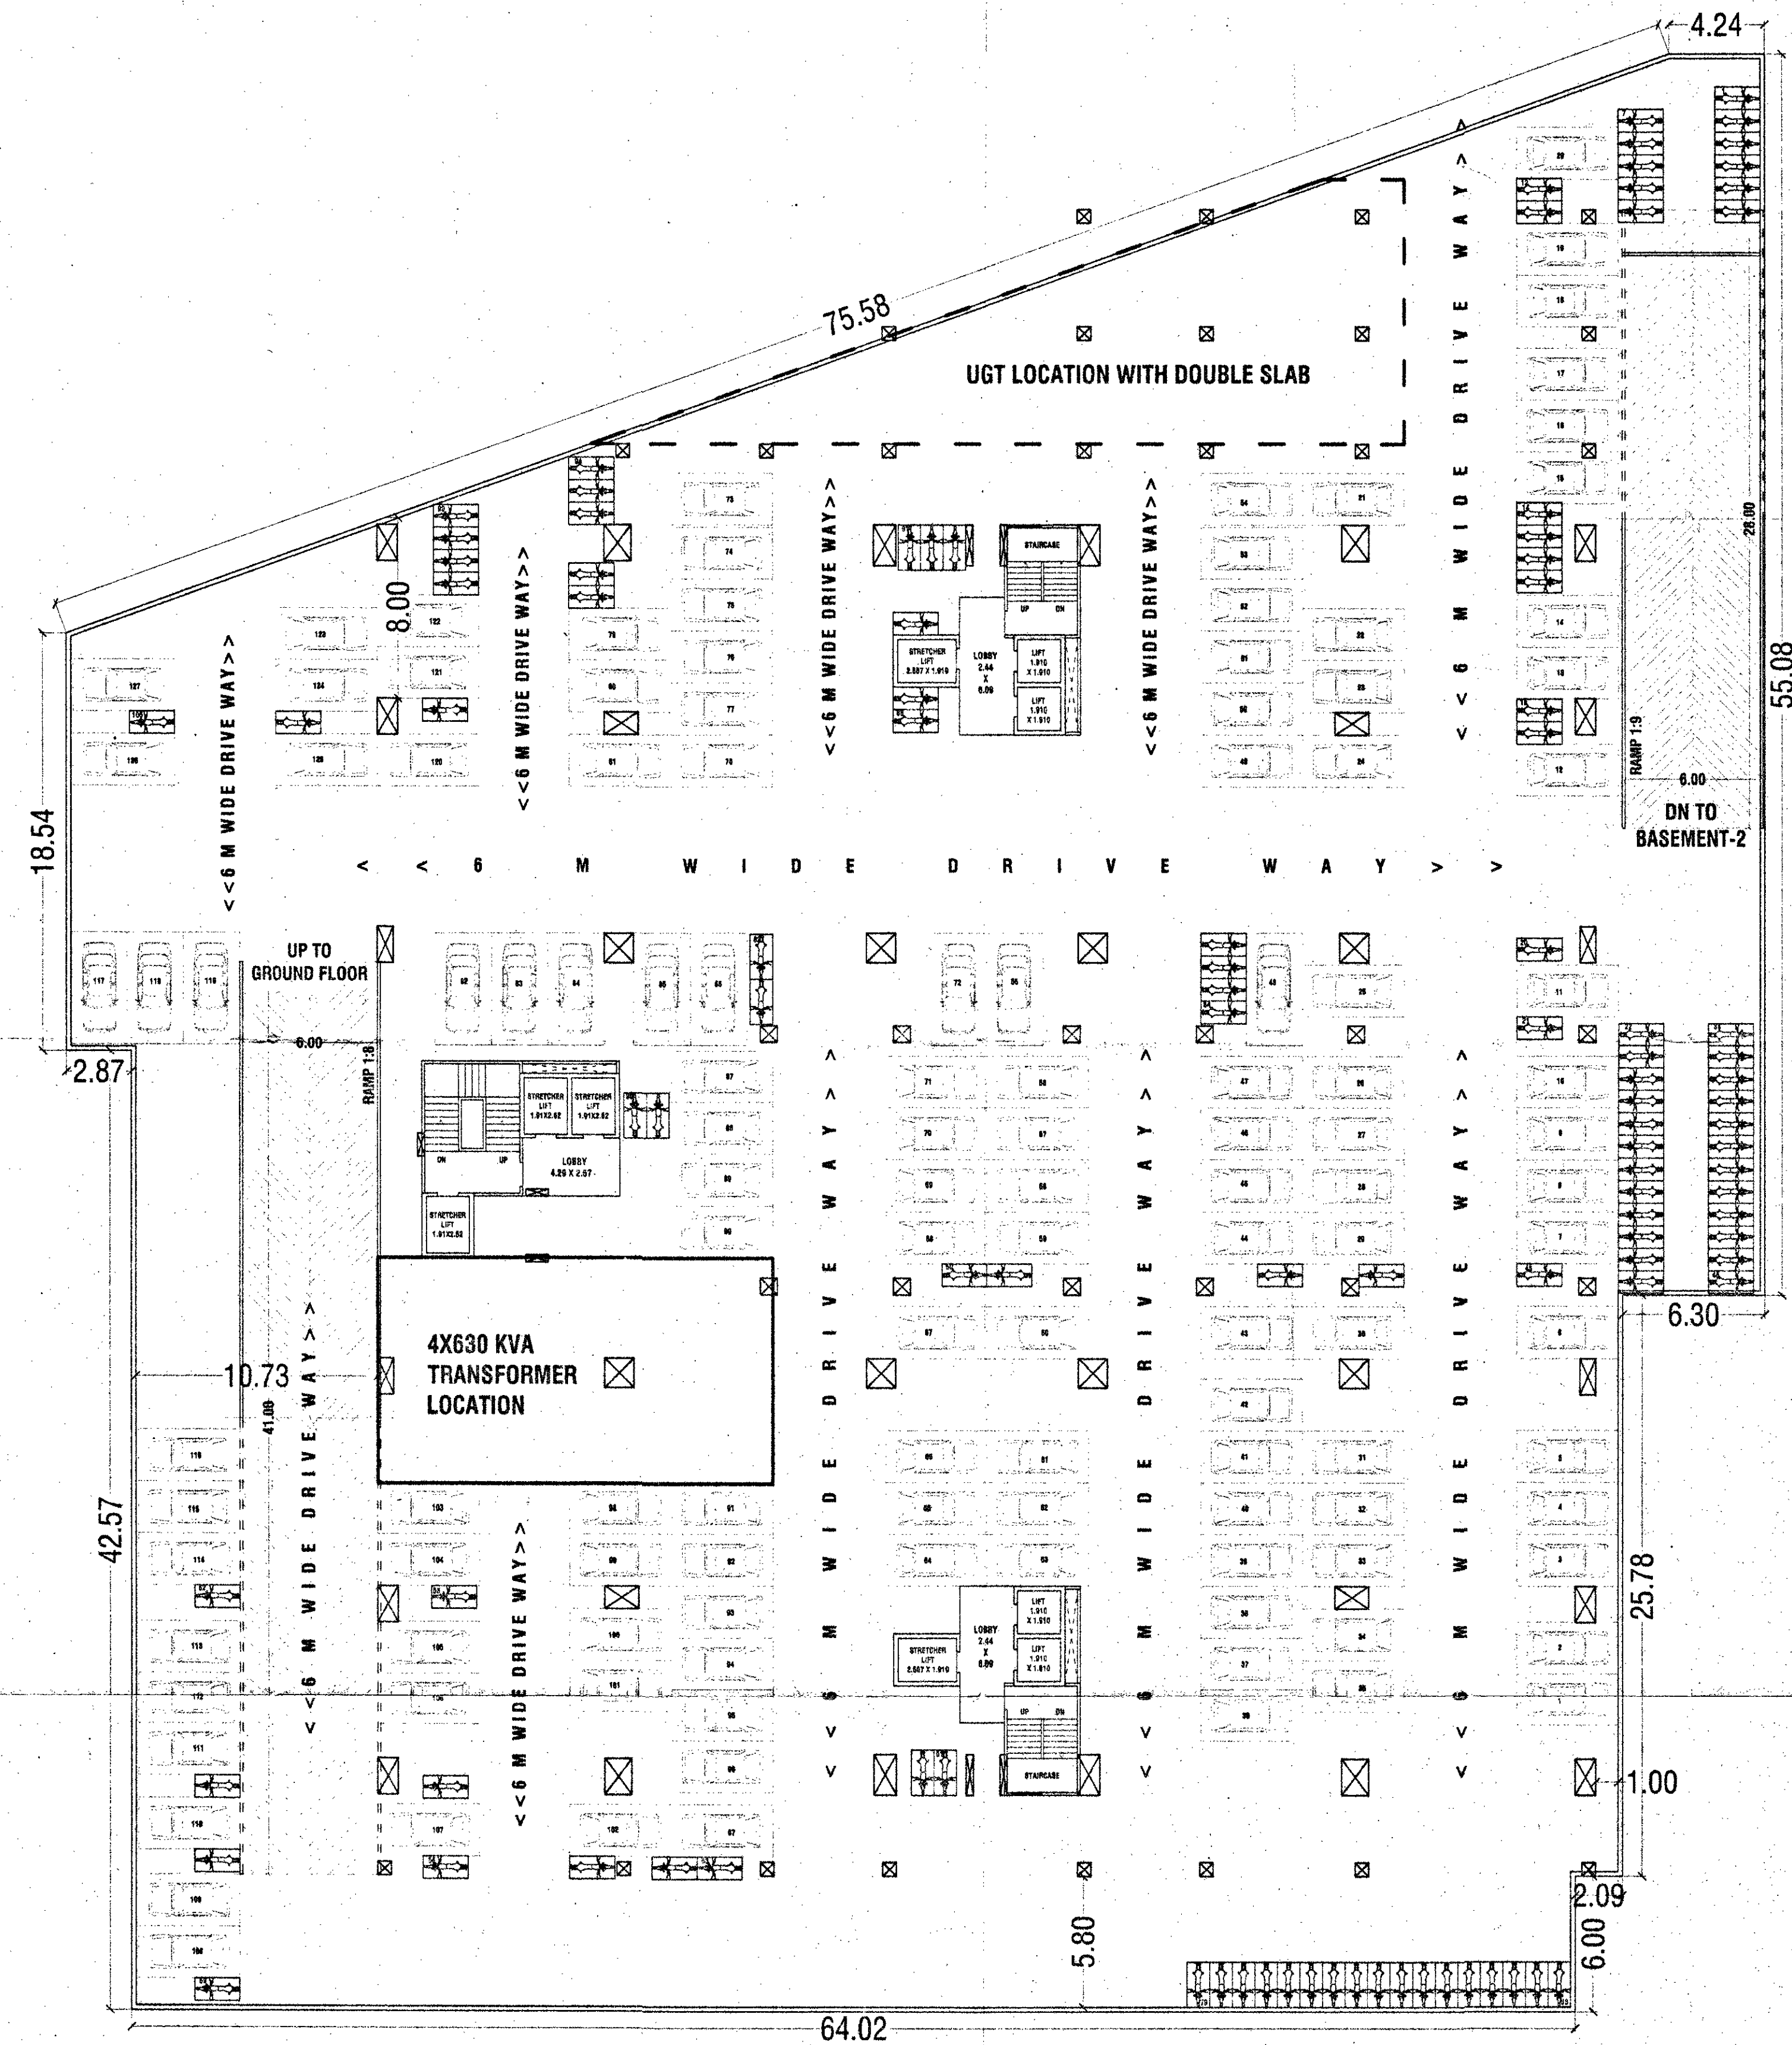


अनुमति मिळाली आहे
APPROVED SUBJECT TO CONDITION
APPROVED UNDER COMMENCEMENT
CERTIFICATE NO. C/1022/23
DATE 02/08/2023

Building Inspector Deputy Engineer
Building Development Department
Zone No:2 P.M.C.

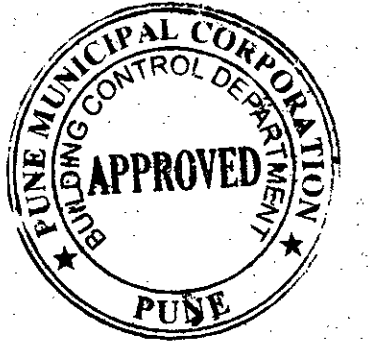

**BASEMENT - 1
PARKING PLAN**

**NOS OF PARKING
CARS - 127
SCOOTER - 105**

SCHEDULE OF OPENING			
W	1.52 X 1.22 M	FD	1.52 X 2.13 M
W1	1.22 X 1.22 M	D	1.07 X 2.13 M
W2	0.61 X 1.22 M	D1	0.91 X 2.13 M
W3	0.61 X 1.22 M	D2	0.76 X 2.13 M
V	0.61 X 0.91 M		

- LEGEND**
- a) PLOT BOUNDARY SHOWN IN BLACK
 - b) PROPOSED WORK SHOWN IN RED
 - c) DRAINAGE LINE SHOWN IN RED DOTTED
 - d) WATER LINE SHOWN IN BLACK DOTTED
 - e) EXISTING WORK SHOWN IN BLUE HATCHED
 - f) AMENITY SPACE IN PINK HATCHED & O/S GREEN HATCHED
 - g) ROAD WIDENING LINE SHOWN IN GREEN DOTTED

CERTIFICATE OF AREA
CERTIFIED THAT THE PLOT UNDER REFERENCE WAS SURVEYED BY ME ON SITE AND THE DIMENSIONS OF SIDES ETC OF PLOT STATED ON PLAN ARE AS MEASURED ON SITE AND THE AREA SO WORKED OUT TALLIES WITH THE AREA STATED IN DOCUMENT OF OWNERSHIP T.P. SCHEME RECORD / LAND RECORD DEPT CITY SURVEY RECORDS

SIGN OF ARCHITECT

PROPOSED RESIDENTIAL + COMMERCIAL BUILDING PLAN
AT S.NO. 16/1A KONDHWA BY TAL. HAVELI DIST. PUNE.

FOR: M/S. R.S.M.S. 9 INFRASTRUCTURE LLP THROUGH M/S. SIDDHI SAMRUDDHI BUILDCON LLP PARTNER FIRM THROUGH MR. SWAPNIL RAMDAS CHARVAD

M/S. R.S.M.S. 9 INFRASTRUCTURE LLP THROUGH M/S. CHANDRAI BUILDCON LLP PARTNER FIRM THROUGH MR. MANGESH SUDAM BELDARE

SCALE: 1: 200
DATE: 22-12-2022
APPROVED BY: AR. SHAHN
DELT BY: ABID J.

PARVEZ KHANADAR & ASSOCIATES
Architectural Engineering Interiors
Office No:1 & 2, 2nd Floor, Bharat Arcade, Opp. to Burger King
Near Poojara Police Chowki, Sec. 1, Theras Road, Camp, Pune - 411 004
Tel: +91 20 28382733, 28382815
E-mail: design@pkstudio.com, arch_shahn@yahoo.com
Website: www.pkstudio.com