



APPROVED SUBJECT TO CONDITION
APPROVED UNDER COMMENCEMENT
CERTIFICATE NO. CC/0 1022/23
DATE 02/08/2023
Building Inspector Deputy Engineer
Building Development Department
Zone No.2 P.M.C.

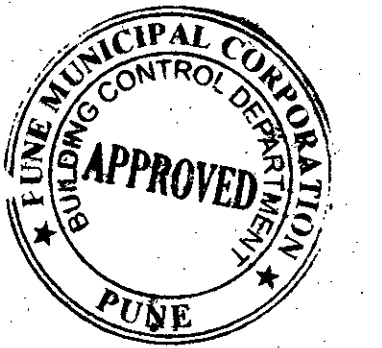

BASEMENT - 2
PARKING PLAN

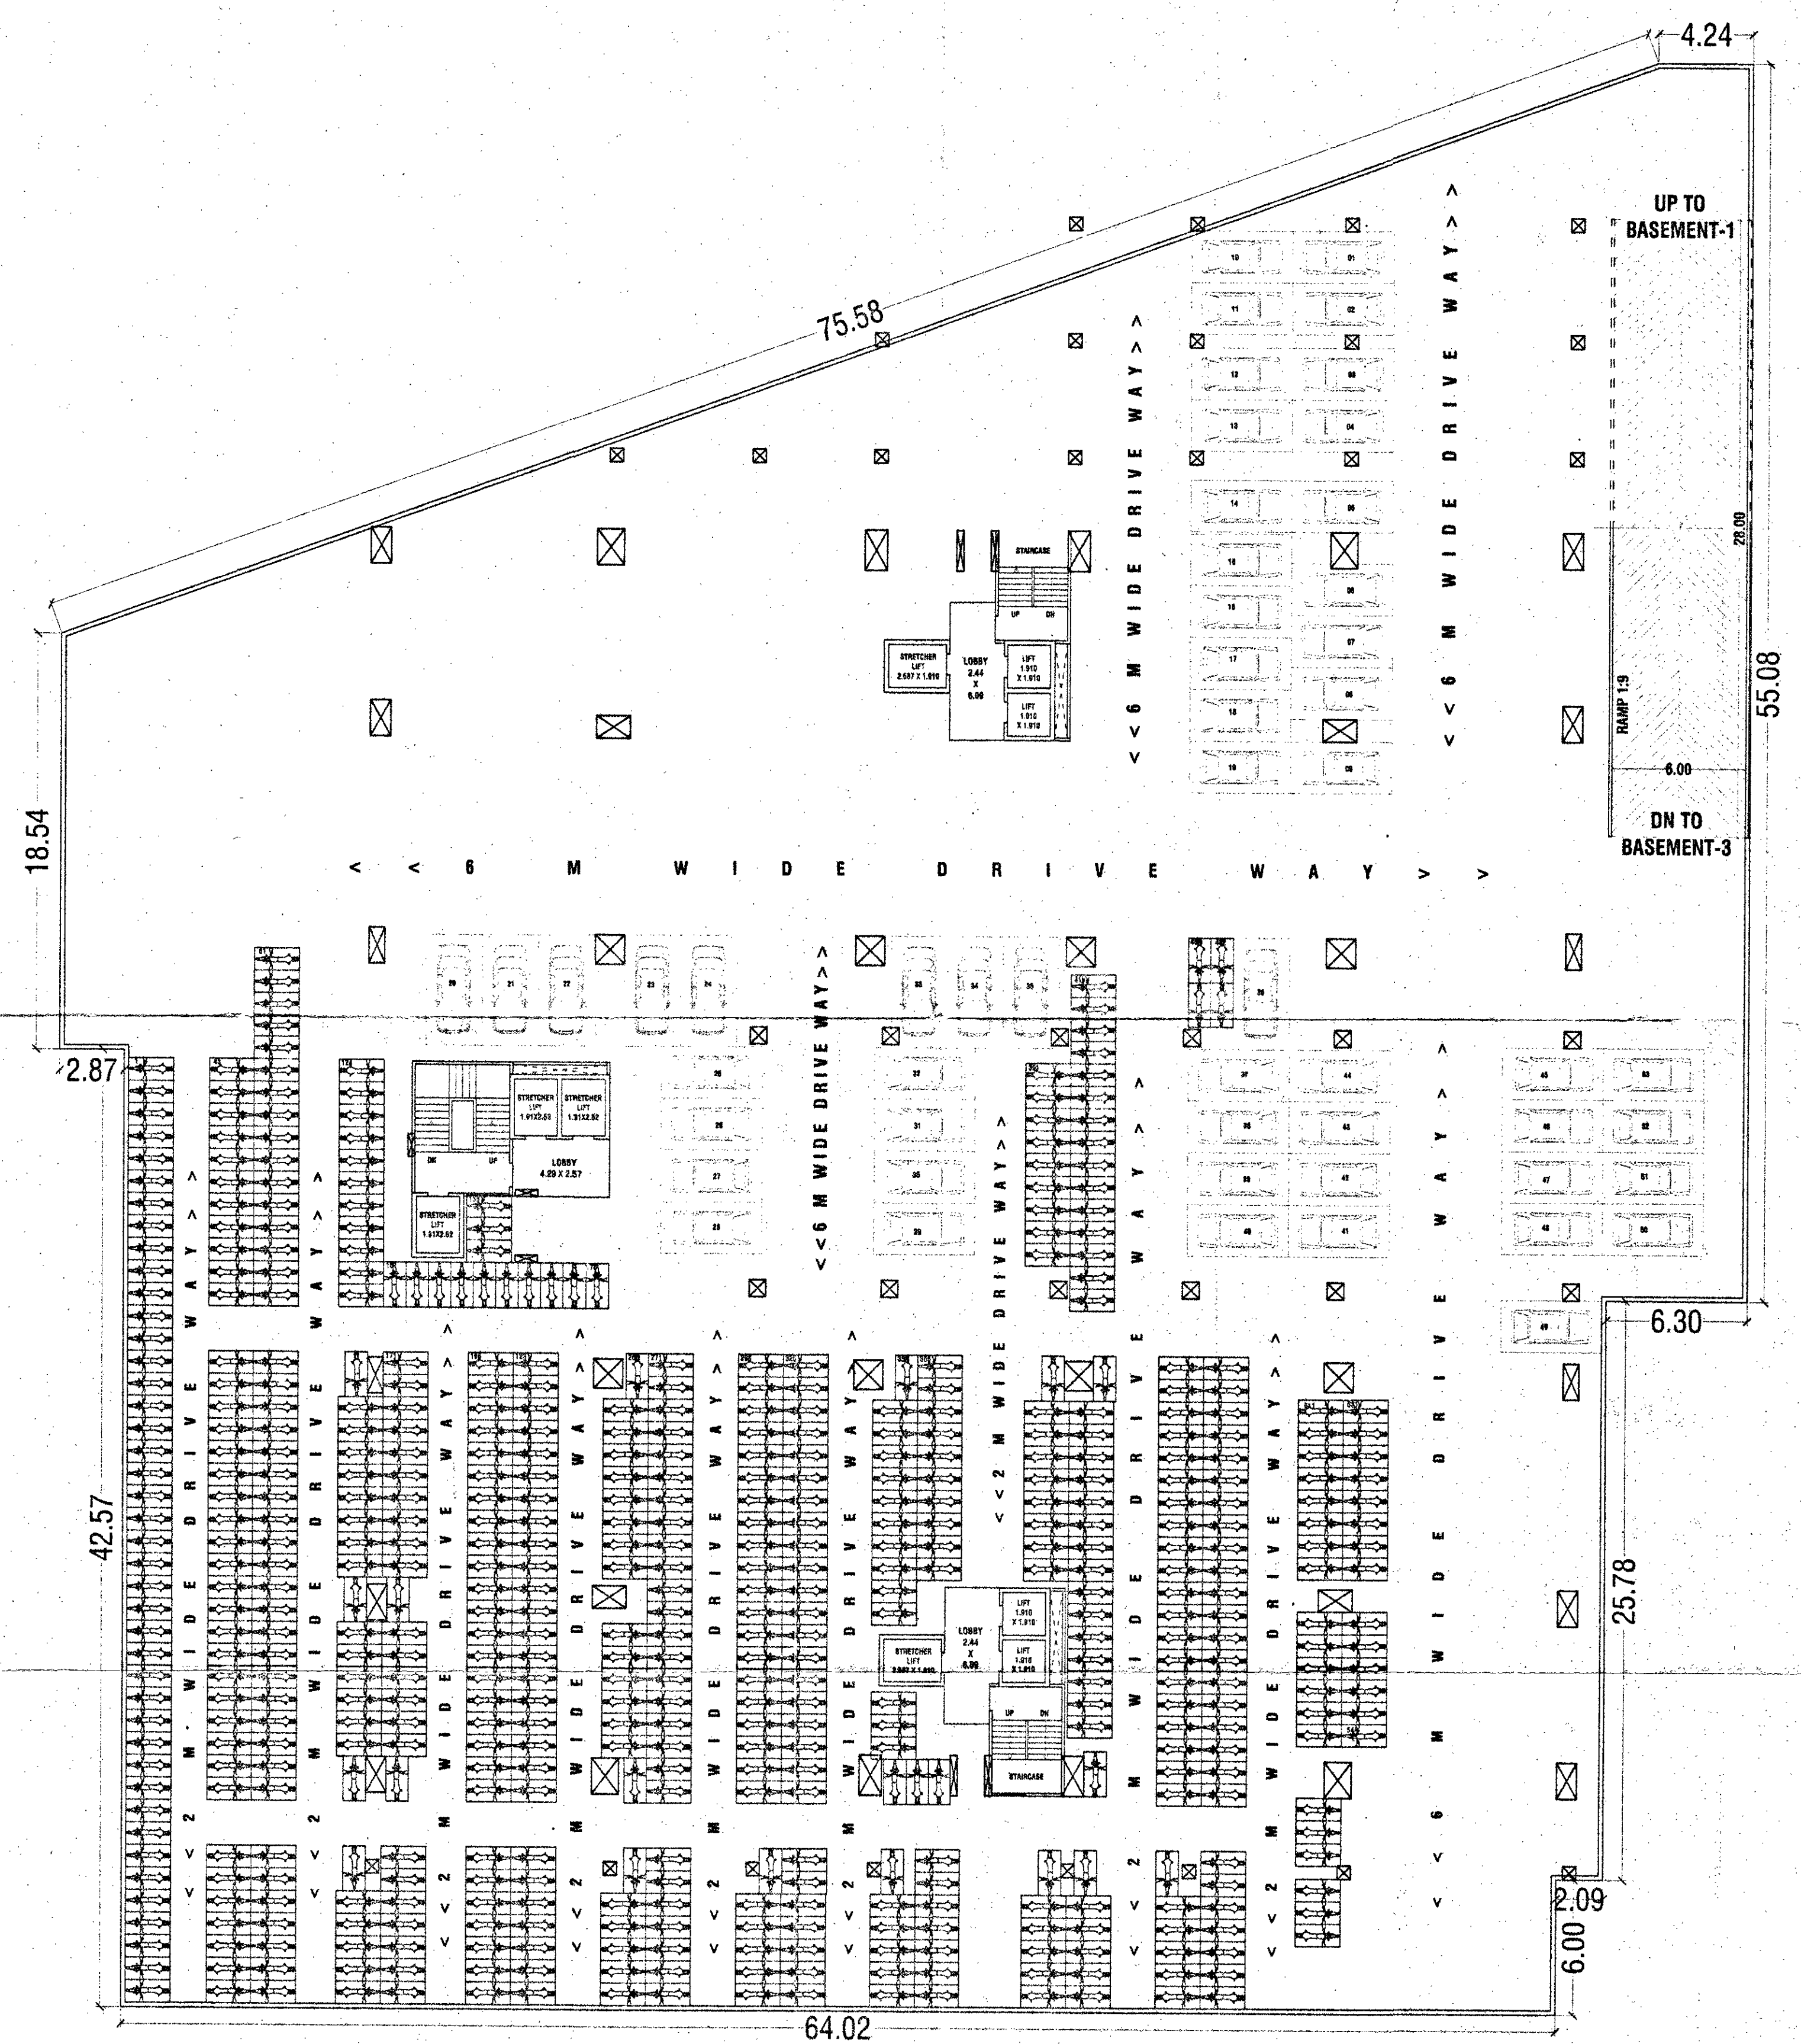

NOS OF PARKING
CARS - 53
SCOOTER - 544

SCHEDULE OF OPENING			
W	1.52 X 1.22 M	FD	1.52 X 2.13 M
W1	1.22 X 1.22 M	D	1.07 X 2.13 M
W2	0.81 X 1.22 M	D1	0.91 X 2.13 M
WK	0.81 X 1.22 M	D2	0.76 X 2.13 M
V	0.61 X 0.91 M		

LEGEND

- a) PLOT BOUNDARY SHOWN IN BLACK
- b) PROPOSED WORK SHOWN IN RED
- c) DRAINAGE LINE SHOWN IN RED DOTTED
- d) WATER LINE SHOWN IN BLACK DOTTED
- e) EXISTING WORK SHOWN IN BLUE HATCHED
- f) AMENITY SPACE IN PINK HATCHED & O/S GREEN HATCHED
- g) ROAD WIDENING LINE SHOWN IN GREEN DOTTED

CERTIFICATE OF AREA

CERTIFIED THAT THE PLOT UNDER REFERENCE WAS SURVEYED BY ME ON SITE
AND THE DIMENSIONS OF SIDES ETC OF PLOT STATED ON PLAN ARE AS MEASURED
ON SITE AND THE AREA SO WORKED OUT TALLIES WITH THE AREA STATED IN DOCUMENT OF
OWNERSHIP/T.P. SCHEME RECORD / LAND RECORD DEPT CITY SURVEY RECORDS

SIGN. OF ARCHITECT

PROPOSED RESIDENTIAL + COMMERCIAL BUILDING PLAN
AT S.NO. 16/1A KONDHWA BK. TAL. HAWALI DIST. PUNE.

FOR: M/S. R.S.M.S. 9 INFRASTRUCTURE LLP THROUGH M/S.
SIDDHI SAMRUDHI BUILDCON LLP PARTNER FIRM
THROUGH MR. SWAPNIL RAMDAS CHARVAD

M/S. R.S.M.S. 9 INFRASTRUCTURE LLP THROUGH M/S.
CHANDRAI BUILDCON LLP PARTNER FIRM THROUGH MR.
MANGESH SUDAM BELDARE

SCALE: 1:200
DATE: 22-12-2022
APPROVED BY: AR. SHAHN
DELT BY: ABID J.

CHECKED BY: DRG. NO.
REVISION NO.: 03
07

PARVEZ J. PARVEZ & ASSOCIATES
architects + interior designers
Office No. 1 & 2, 2nd Floor, Bharat Arcade, Opp. to Burger King
Near Poojale Poojale Chowky, Con. Tumejale Road, Camp, Pune, 1, INDIA
Tel.: +91 20 2896723, 28962419
E-mail: design@parvezj.com arsh.shahn@yahoo.com
Website: www.parvezj.com