

STAMP OF APPROVAL

FOR SANCTION PURPOSE

GROUND PARKING & UPPER GROUND PARKING LAYOUT

Sanctioned No. B.P./Charholi/105/2024

Subject to conditions mentioned in the

Office Order No. 04/07/2024

Pimpri

Date 04/07/2024

ESTD. 1960

Charholi Municipal Corporation

O. C. Signed by


City Engineer

City Engineer

Building Permission Dept.


P.O. No. Pimpri, Pune-18.

PROPOSED PARKING STATEMENT (UPPER GR. PARKING LAYOUT)			
FLOOR	CAR	SCOOTER	
PARKING	25	65	
TOTAL	25	65	

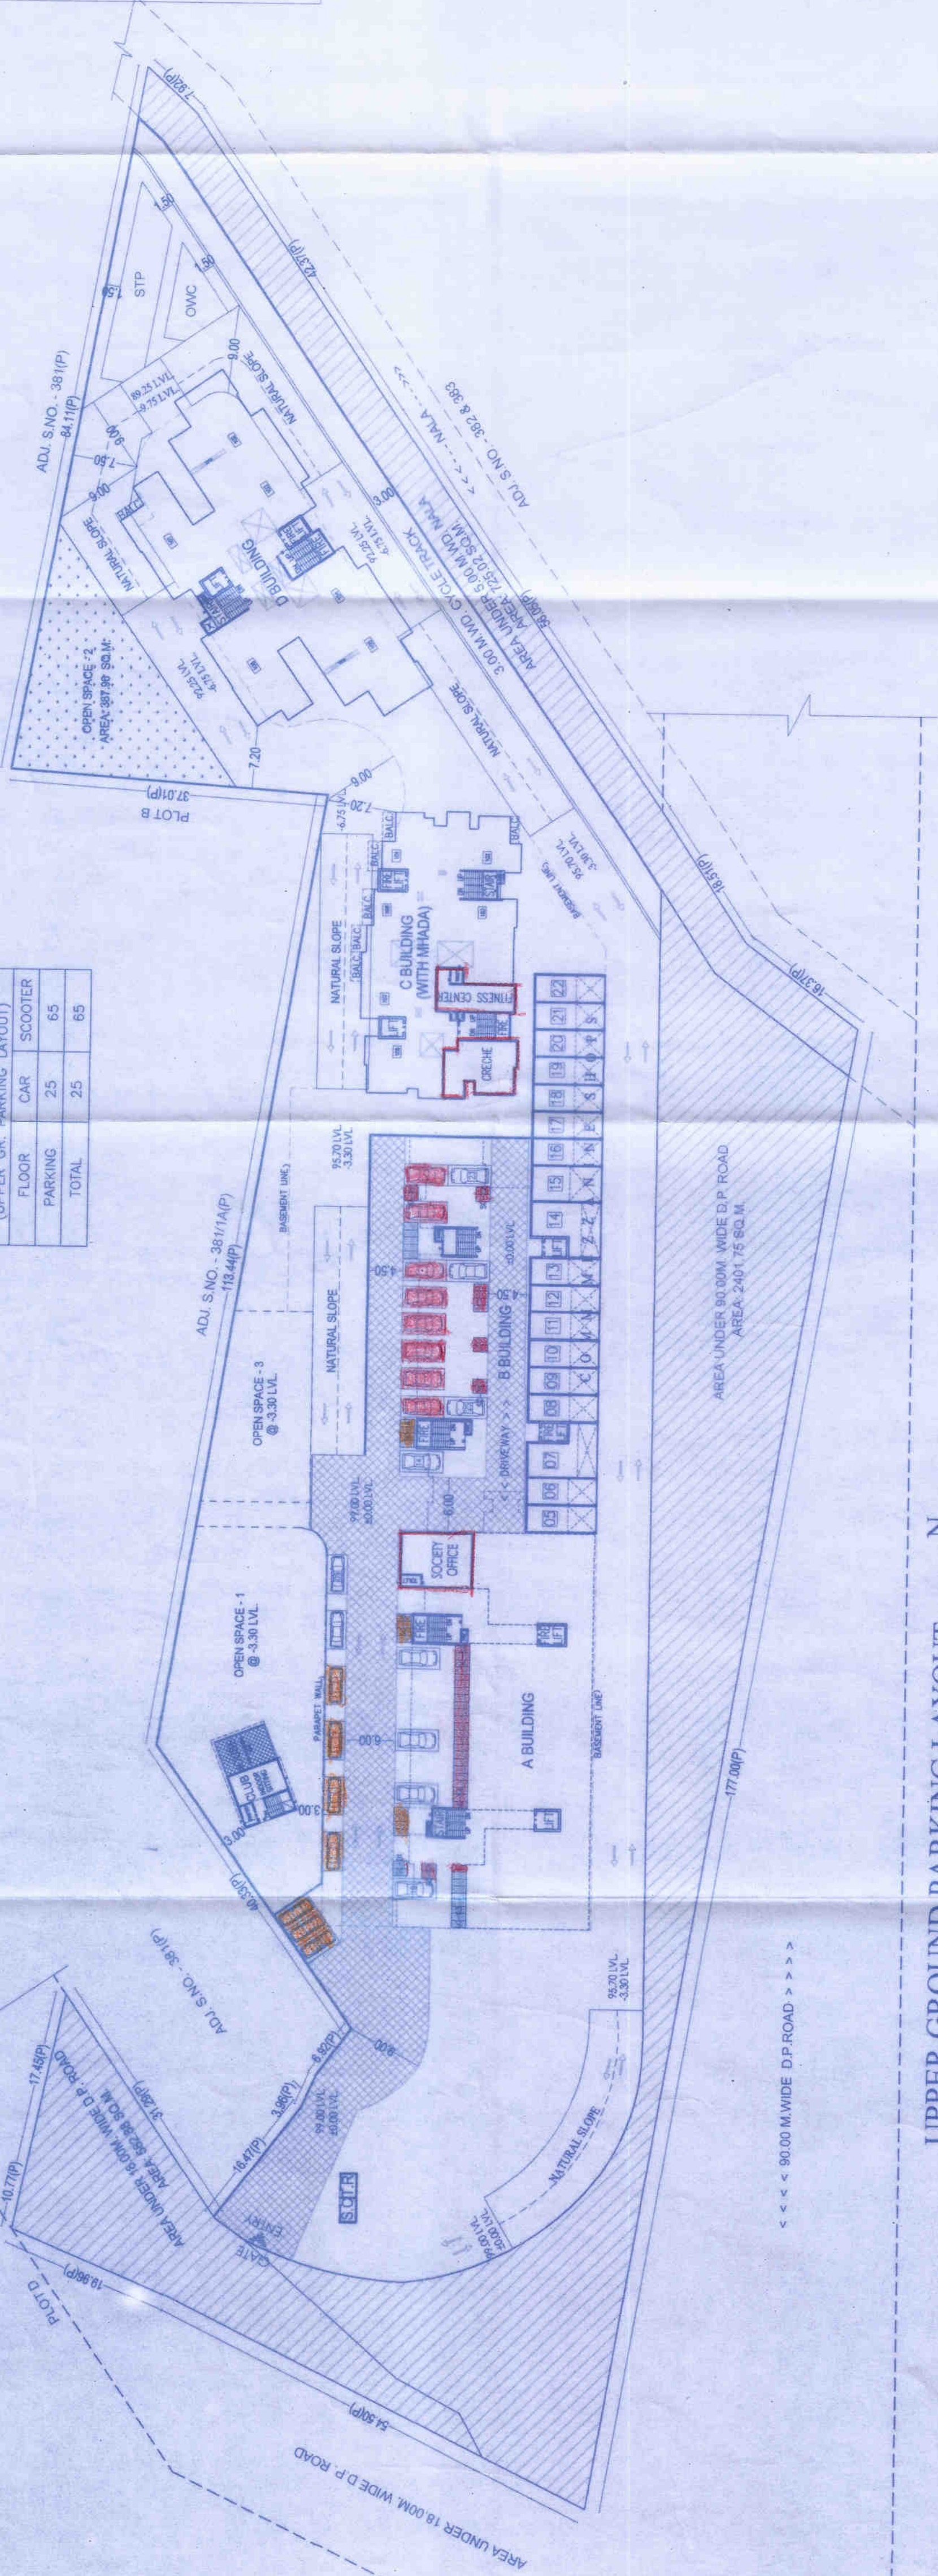

UPPER GROUND PARKING LAYOUT
SCALE (1:500)

PROPOSED PARKING STATEMENT (GROUND PARKING LAYOUT)			
FLOOR	CAR	SCOOTER	
PARKING	53	53	
TOTAL	53	53	

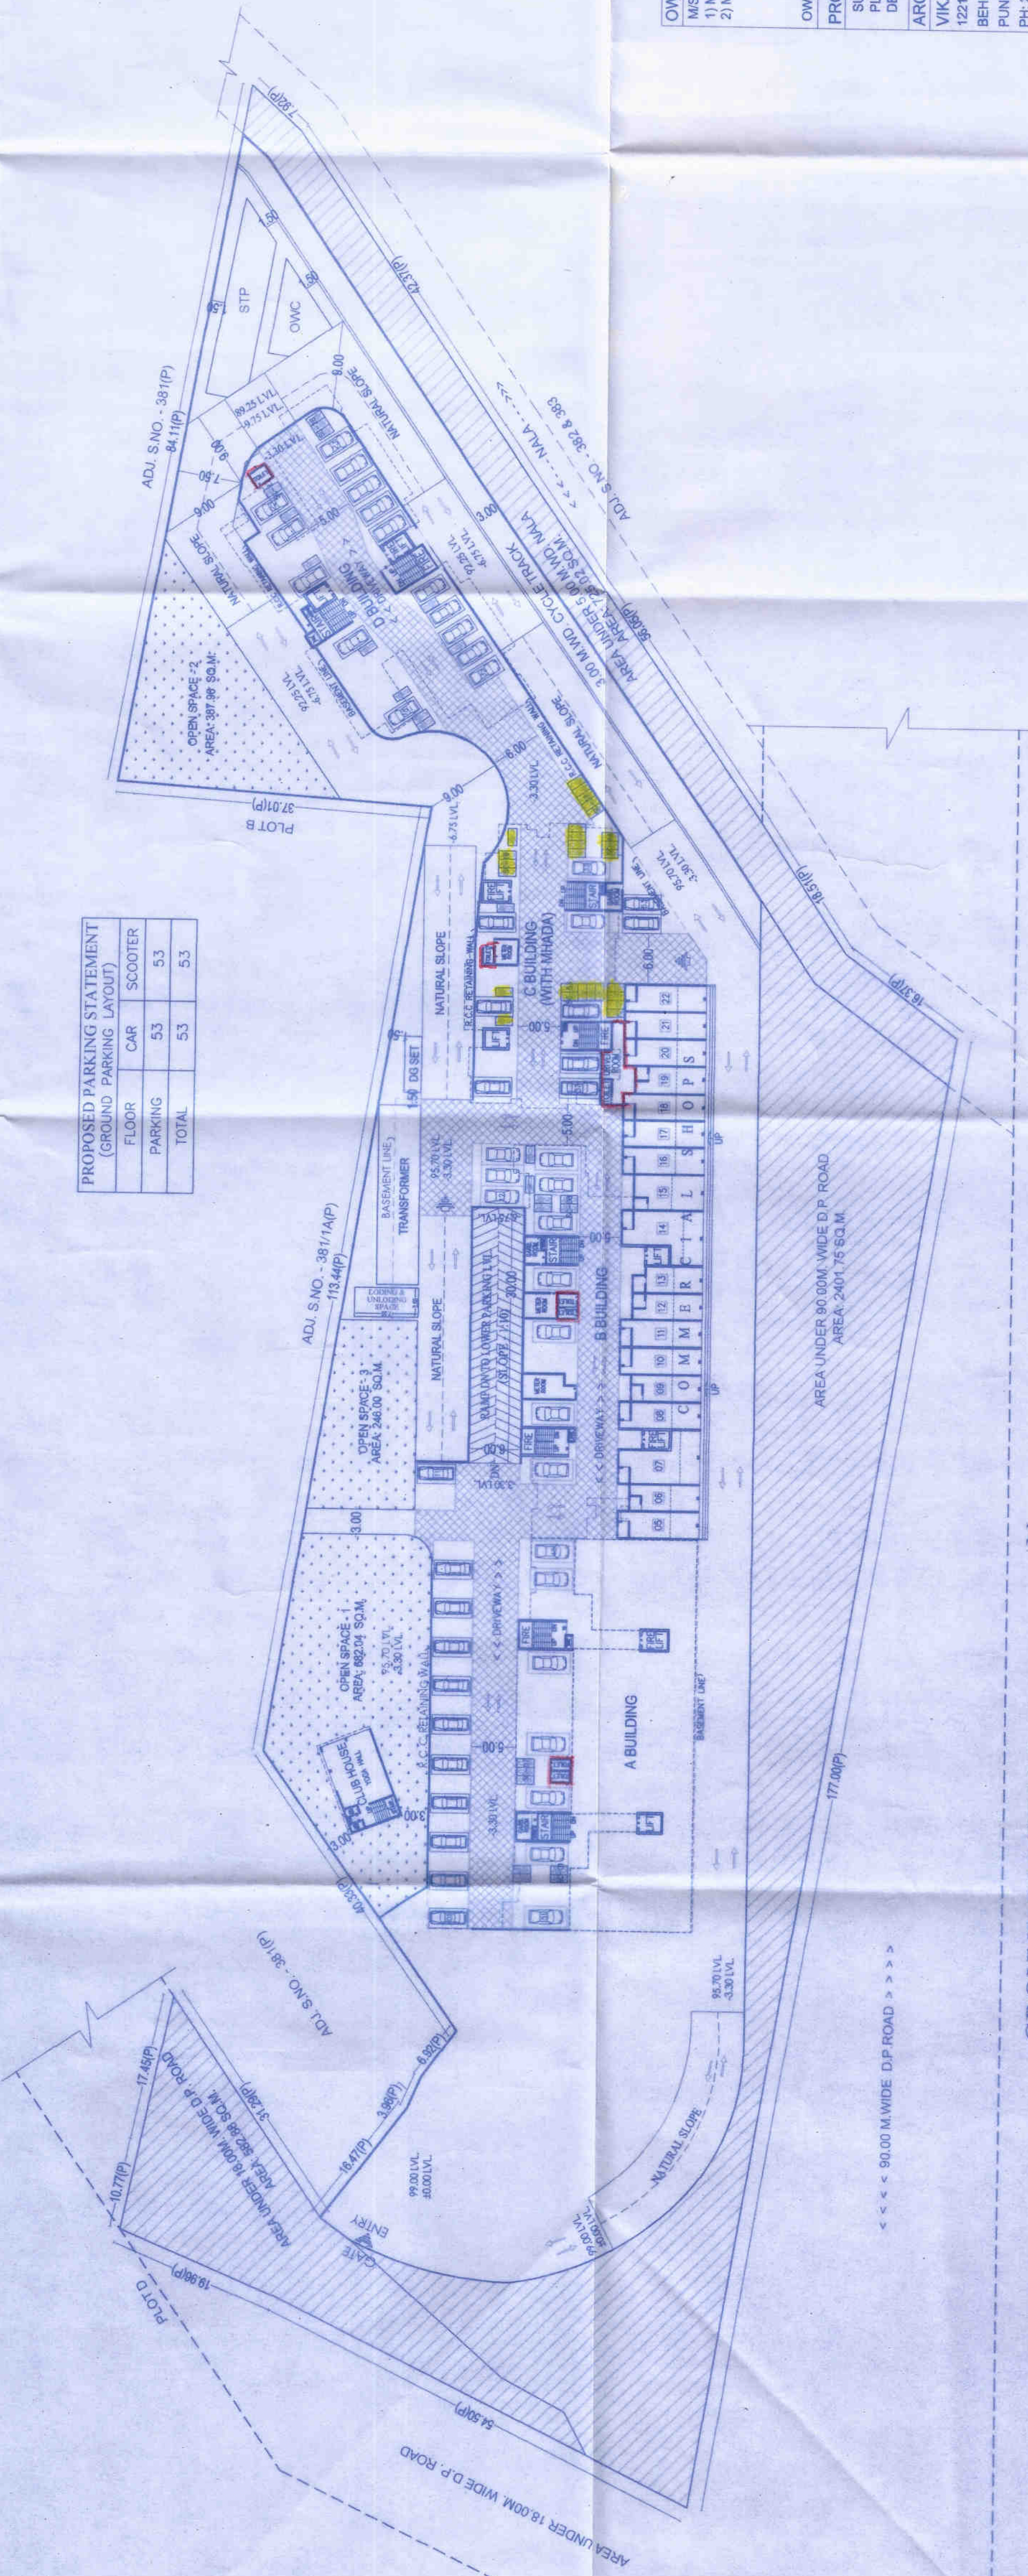

GROUND PARKING LAYOUT
SCALE (1:500)

OWNERS NAME:

M/S. LUNAD VISHVA DEV. OPERS THROUGH ITS PARTNERS

1) Mr. RAVINDRA RAMANILAL LUNAD

2) Mr. SANJAY DHANRAJ GATAGAT

OWNER(S) NAME

PROJECT:

SURVEY NO.: 3811A, PLOT C & 3812B HISSA NO:

PLOT NO:

DESCRIPTION: CHARHOLI

ARCHITECT:

VIKAS ACHALKAR

1221, B/1 WRANGULAR PARANAJPE ROAD,

BEHIND BHAVE X-RAY CLINIC, OFF. F.C. ROAD,

PUNE - 411004.

PH: 2553167576

OWNERS SIGN:

OWNER(S) SIGN

JOB NO.

DRG NO.

SCALE

DRAWN BY

CHECKED BY

DATE

REG. NO. C4694/7806

1500

S.A.K.

M.S.T.

24.08.2024

INWARD NO. MWCD/CH/0001/1506/1/2

KEY NO.

SHEET NO.

03/18