


Sanctioned No. B.P/Charholi/105/2024
Subject to conditions mentioned in the
Office Order No. 04/07/24
Date: 04/07/2024

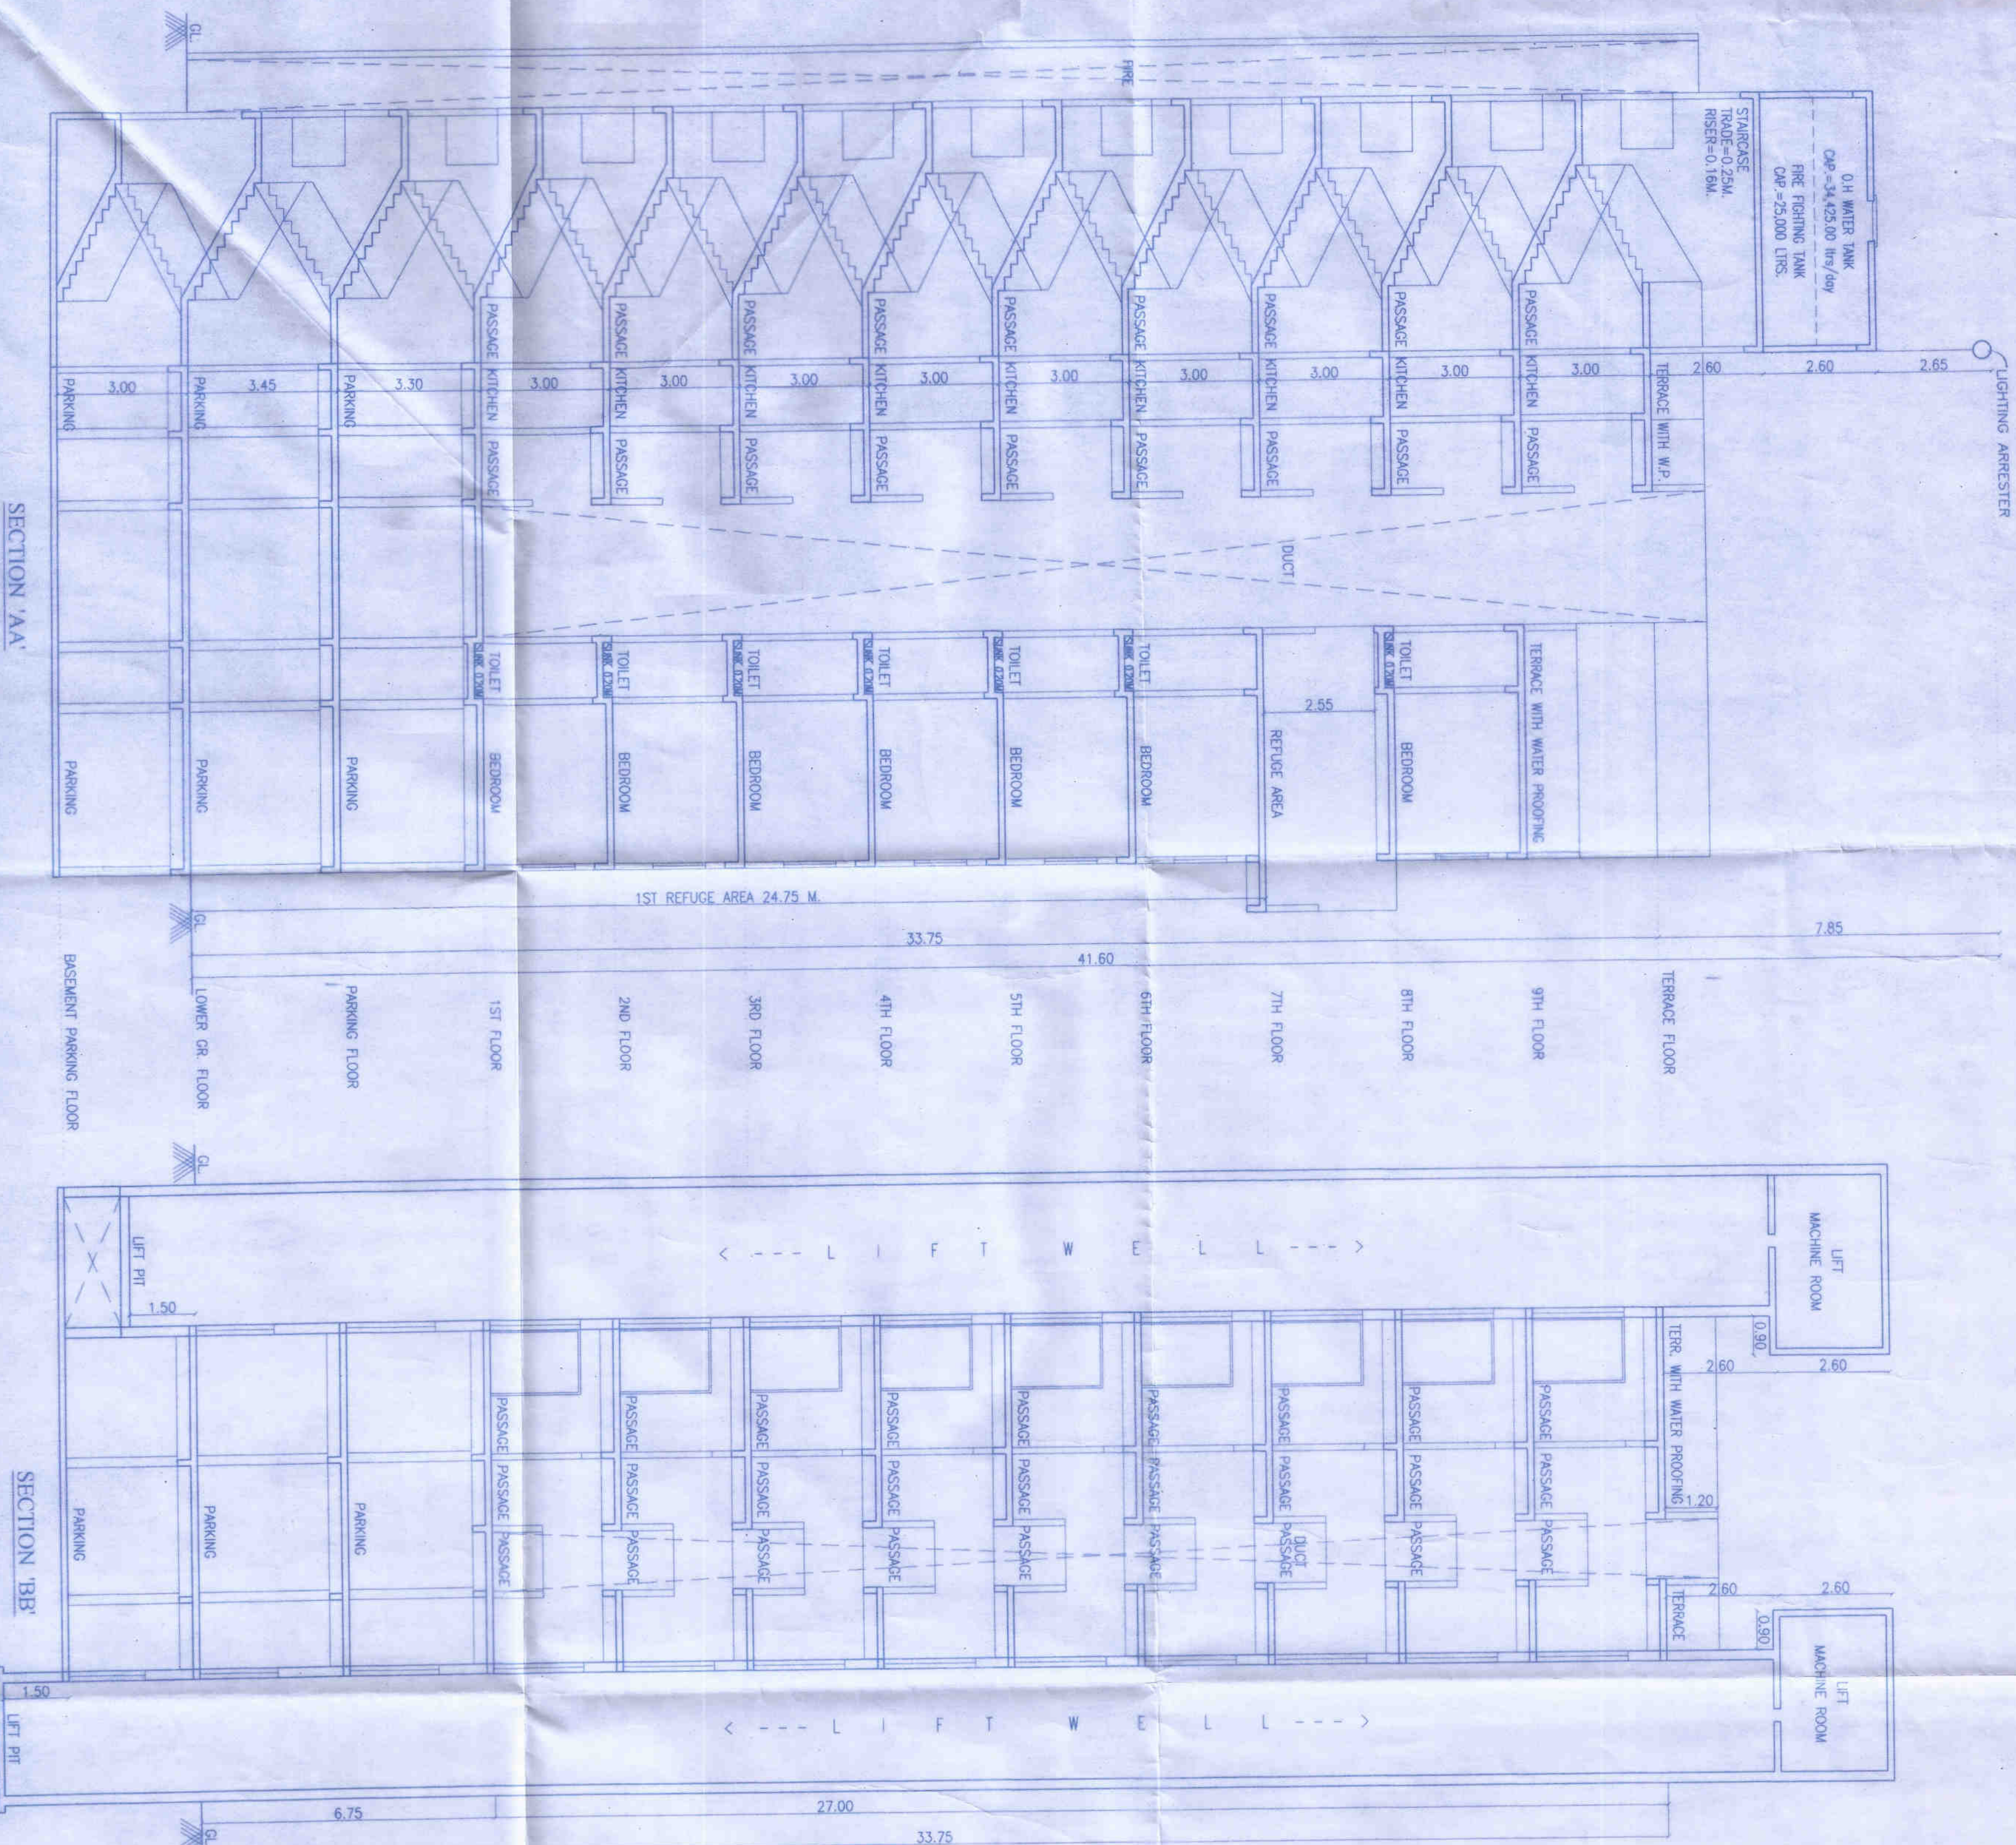

O. C. Signed by
City Engineer

For City Engineer
Building Permission Dept.
P.C.M.C., Pimpri
Date: 04/07/2024



OWNER'S NAME:		OWNERS SIGN	
M/S LUNKAD VISHWA DEVELOPERS THROUGH ITS PARTNERS			
1) Mr. RAVINDRA RAMANUJI LUNKAD			
2) Mr. SANJAY DHANRAJ GATAGAT			
OWNER (S) NAME			
PROJECT:			
SURVEY NO.: 381/1/A, PLOT C & 381/2/B HISSA NO.:-			
PLOT NO.:-			
DESCRIPTION: CHARRHOL			
ARCHITECT:		ARCHITECT'S SIGN	
VIKAS ACHALKAR			
1221, B/1 WRANGULAR PARALAKE ROAD,			
BEHIND BHAVE X-RAY CLINIC, OFF. F.C. ROAD,			
PUNE - 411004.			
REG. NO. CA94/17806			
PH: 2653167576			
JOB NO.	DRG. NO.	SCALE	DRAWN BY
		1:100	S.A.K.
			CHECKED BY
			M.S.T.
INWARD NO.	INWARD NO.	DATE	
433		24.08.2024	
KEY NO.	433	SHEET NO.	15 / 16