


Sanctioned No. B.P. 106/2025
Subject to conditions mentioned in the
Office Order No.
Amen dated 06/08/2025
Pimpri
Date 06/08/2025

O. C. Signed by
City Engineer


For City Engineer
Building Permission Dept.
PCMC, Pimpri, Pune-18.

PROPOSED PARKING STATEMENT (UPPER GR. PARKING LAYOUT)		
FLOOR	CAR	SCOOTER
PARKING	46	34
TOTAL	46	34

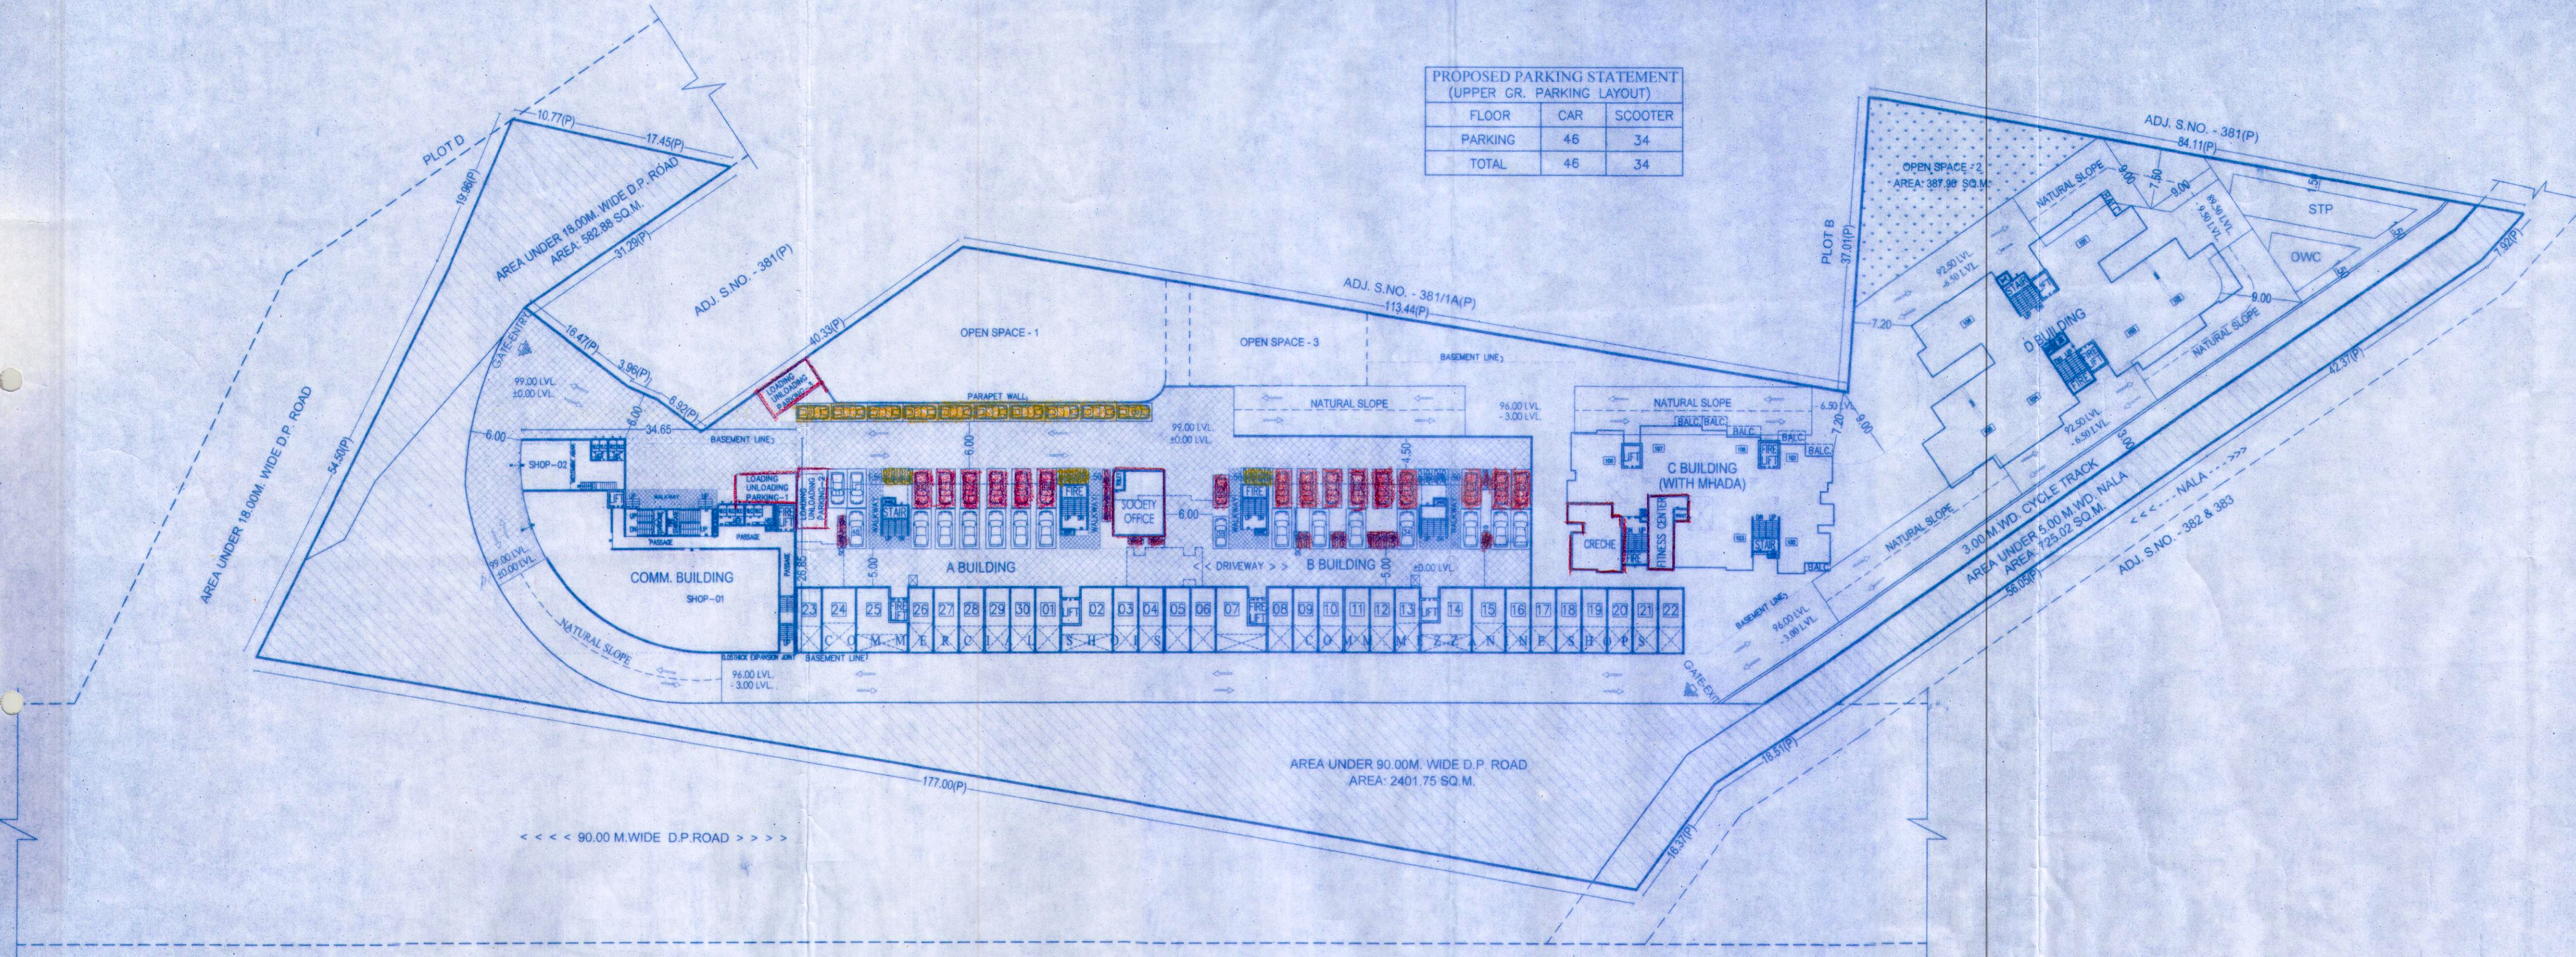

UPPER GROUND PARKING LAYOUT
SCALE (1: 500)

PROPOSED PARKING STATEMENT (GROUND PARKING LAYOUT)		
FLOOR	CAR	SCOOTER
PARKING	83	104
TOTAL	83	104

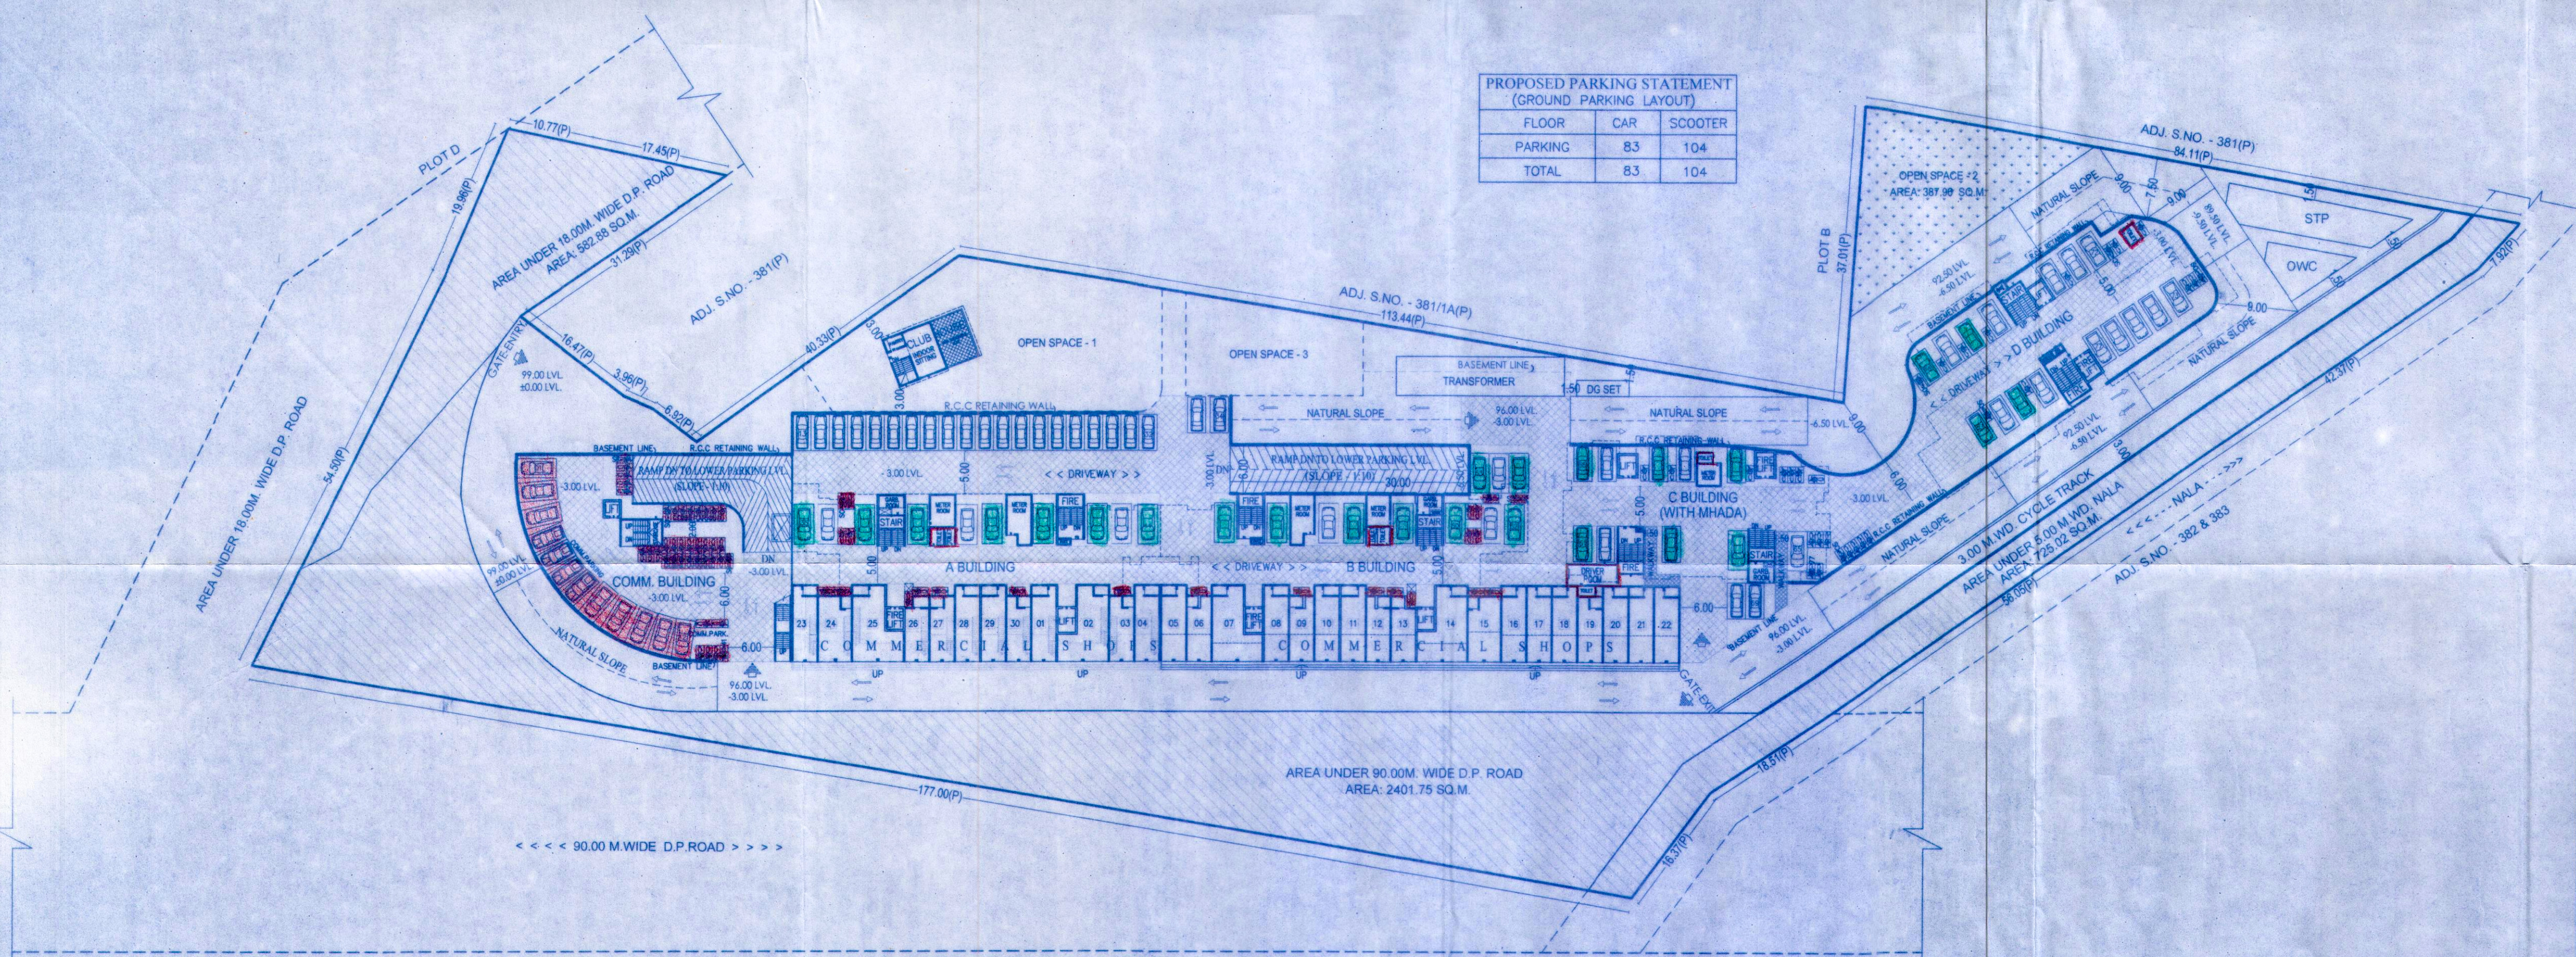

GROUND PARKING LAYOUT
SCALE (1: 500)

OWNER'S NAME: M/S LUNKAD VISHWA DEVELOPERS THROUGH ITS PARTNERS 1) Mr. RAVINDRA RAMANIL LUNKAD 2) Mr. SANJAY DHANRAJ GATAGAT		OWNER'S SIGN: 		
OWNER(S) NAME				
PROJECT: SURVEY NO.: 381/1A, PLOT C & 381/2B HISSA NO.: PLOT NO.: CTS NO.: DESCRIPTION: CHARHOLI				
ARCHITECT: VIKAS ACHALKAR 1221, B/1 WRANGLAR PARANAJPE ROAD, BEHIND BHAVE X-RAY CLINIC, OFF. F.C. ROAD, PUNE - 411004. PH: 25531675/76			ARCHITECT'S SIGN: 	
JOB NO.	DRG. NO.	SCALE	DRAWN BY	CHECKED BY
		1:500	SAK	MST
INWARD NO./INWD/CHA/001/15/REV/		DATE	04.08.2025	
KEY NO.		SHEET NO. 03 / 20		