


STAMP OF APPROVAL
FOR SANCTION PURPOSE
SECTION 'AA' SECTION 'BB' ELEVATION


Sanctioned No. B.P. (C/09/01/106/10025)
Subject to conditions mentioned in the
Office Order No. 108/2025
Pimpri
Dated 08/02/25

O. C. Signed by
City Engineer

Engineer
Pimpri
PCMC, Pimpri, Pk-13.

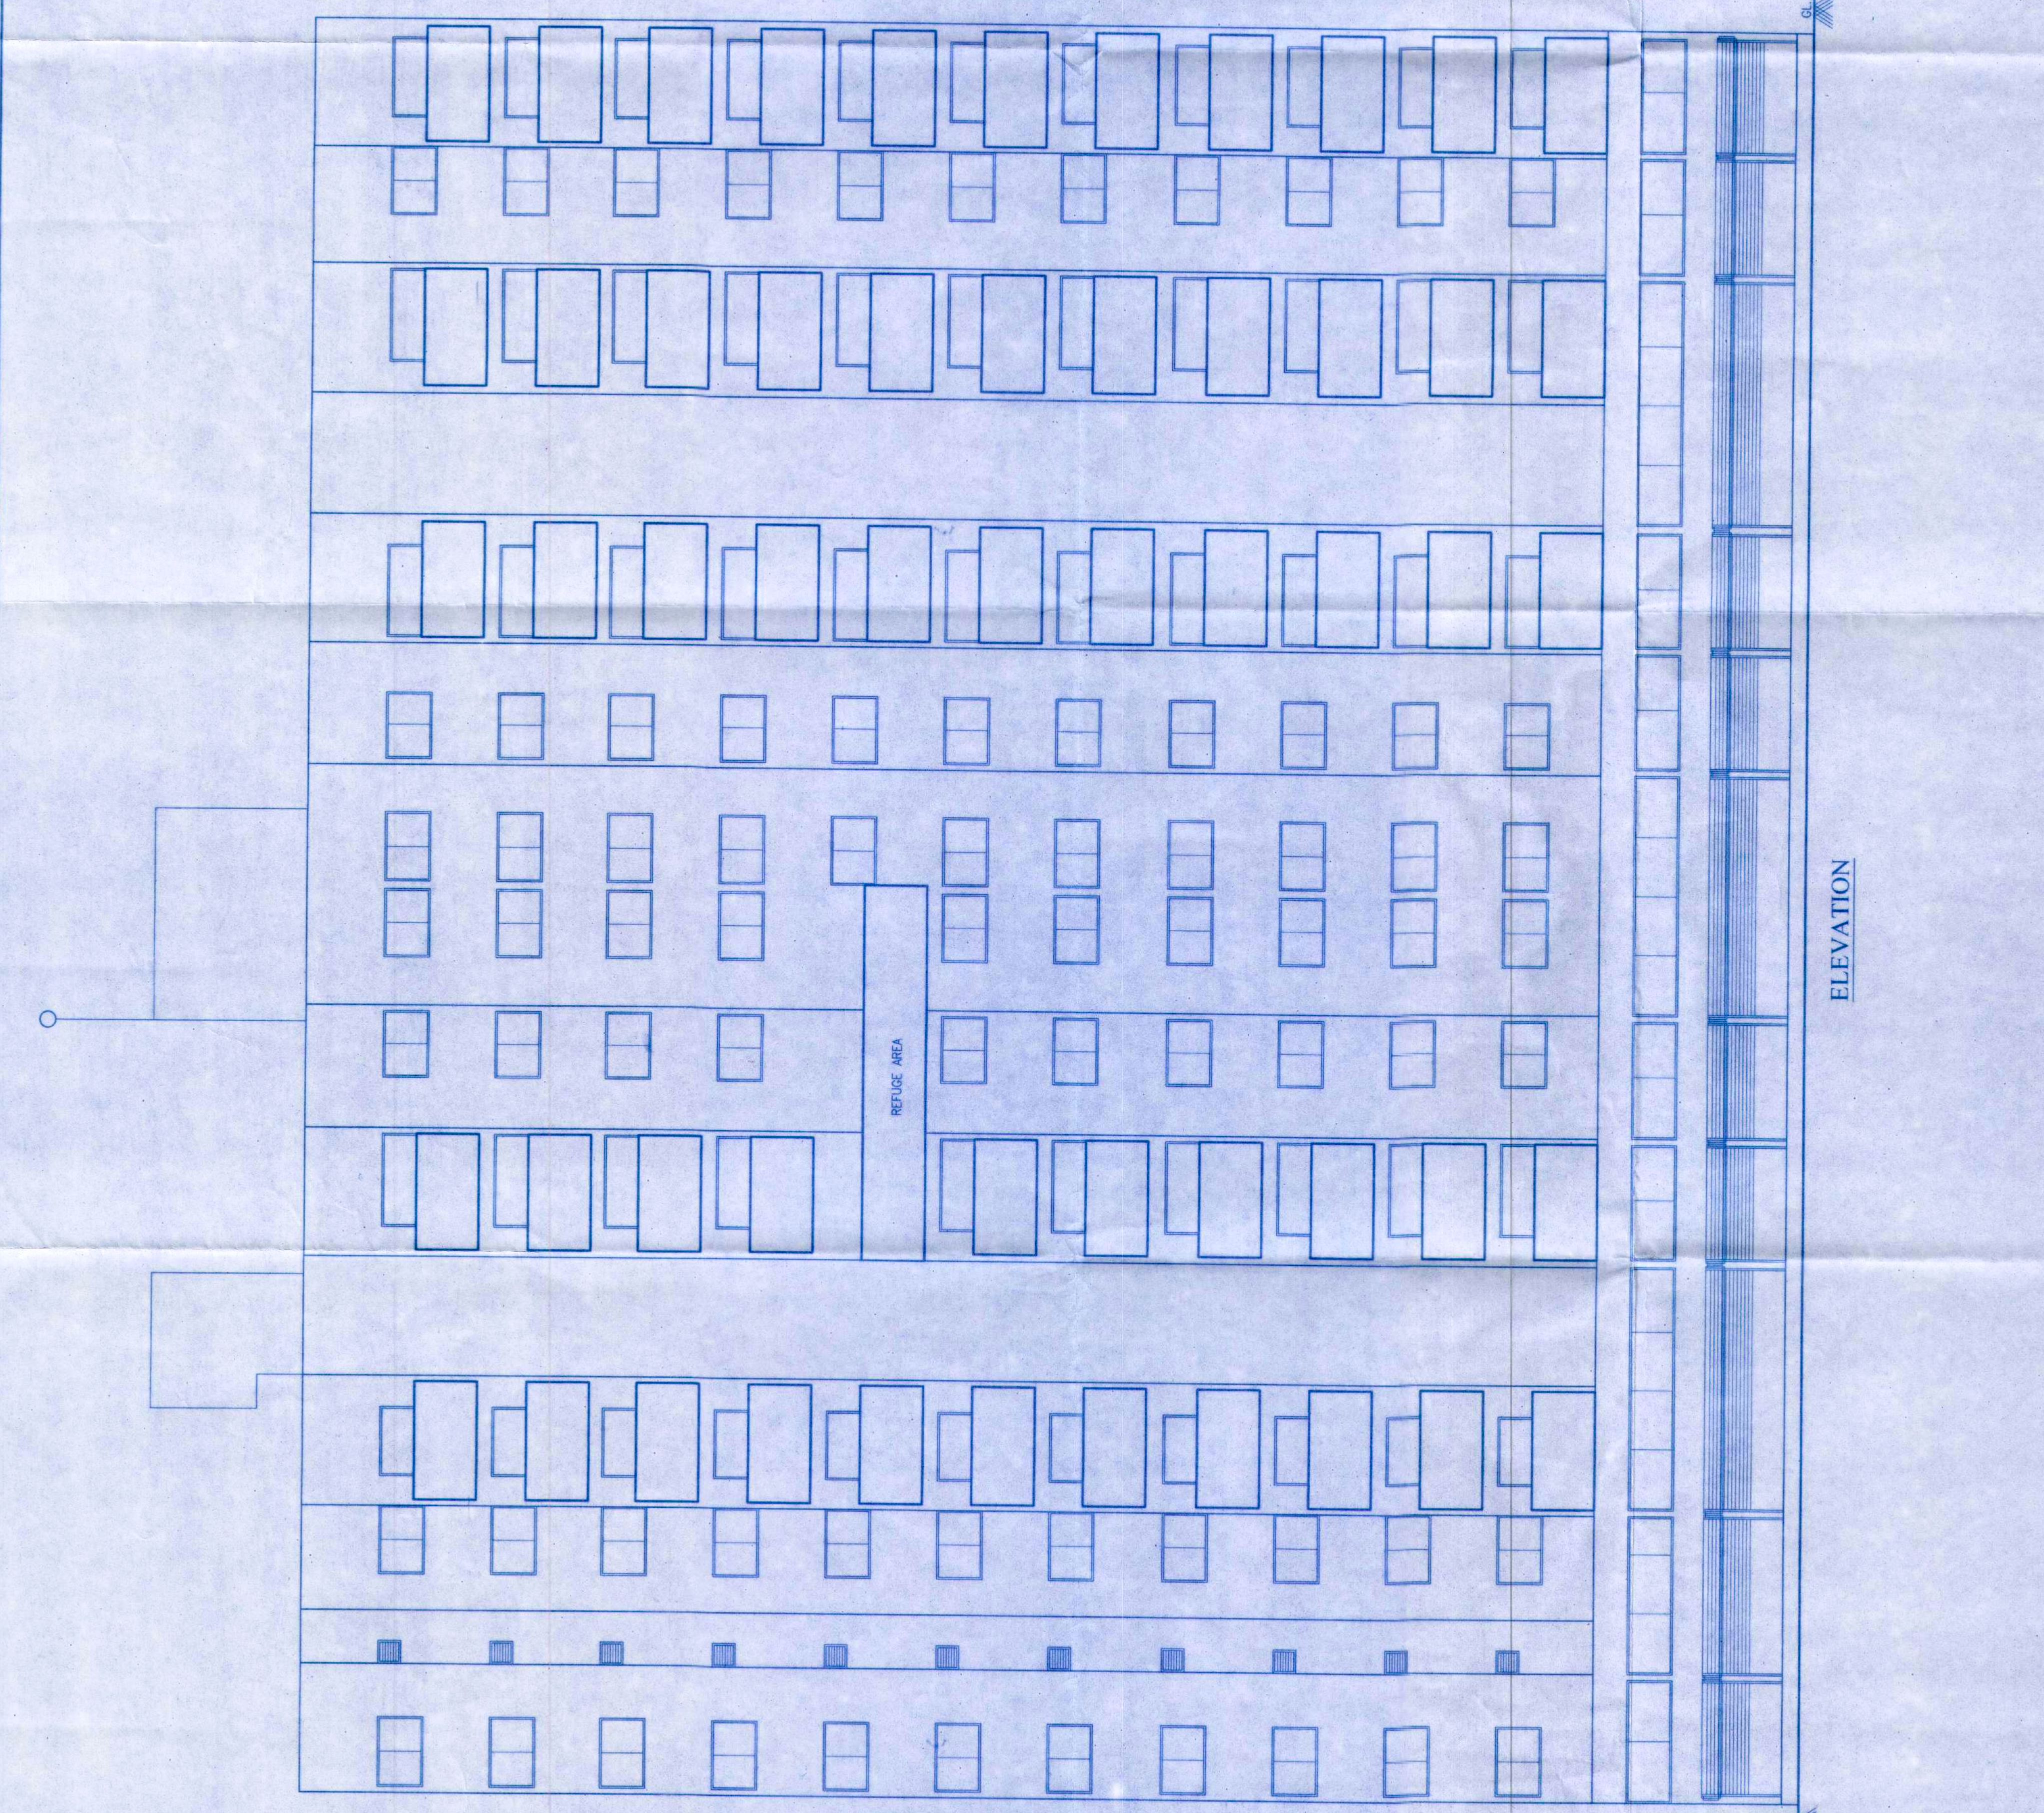

ELEVATION

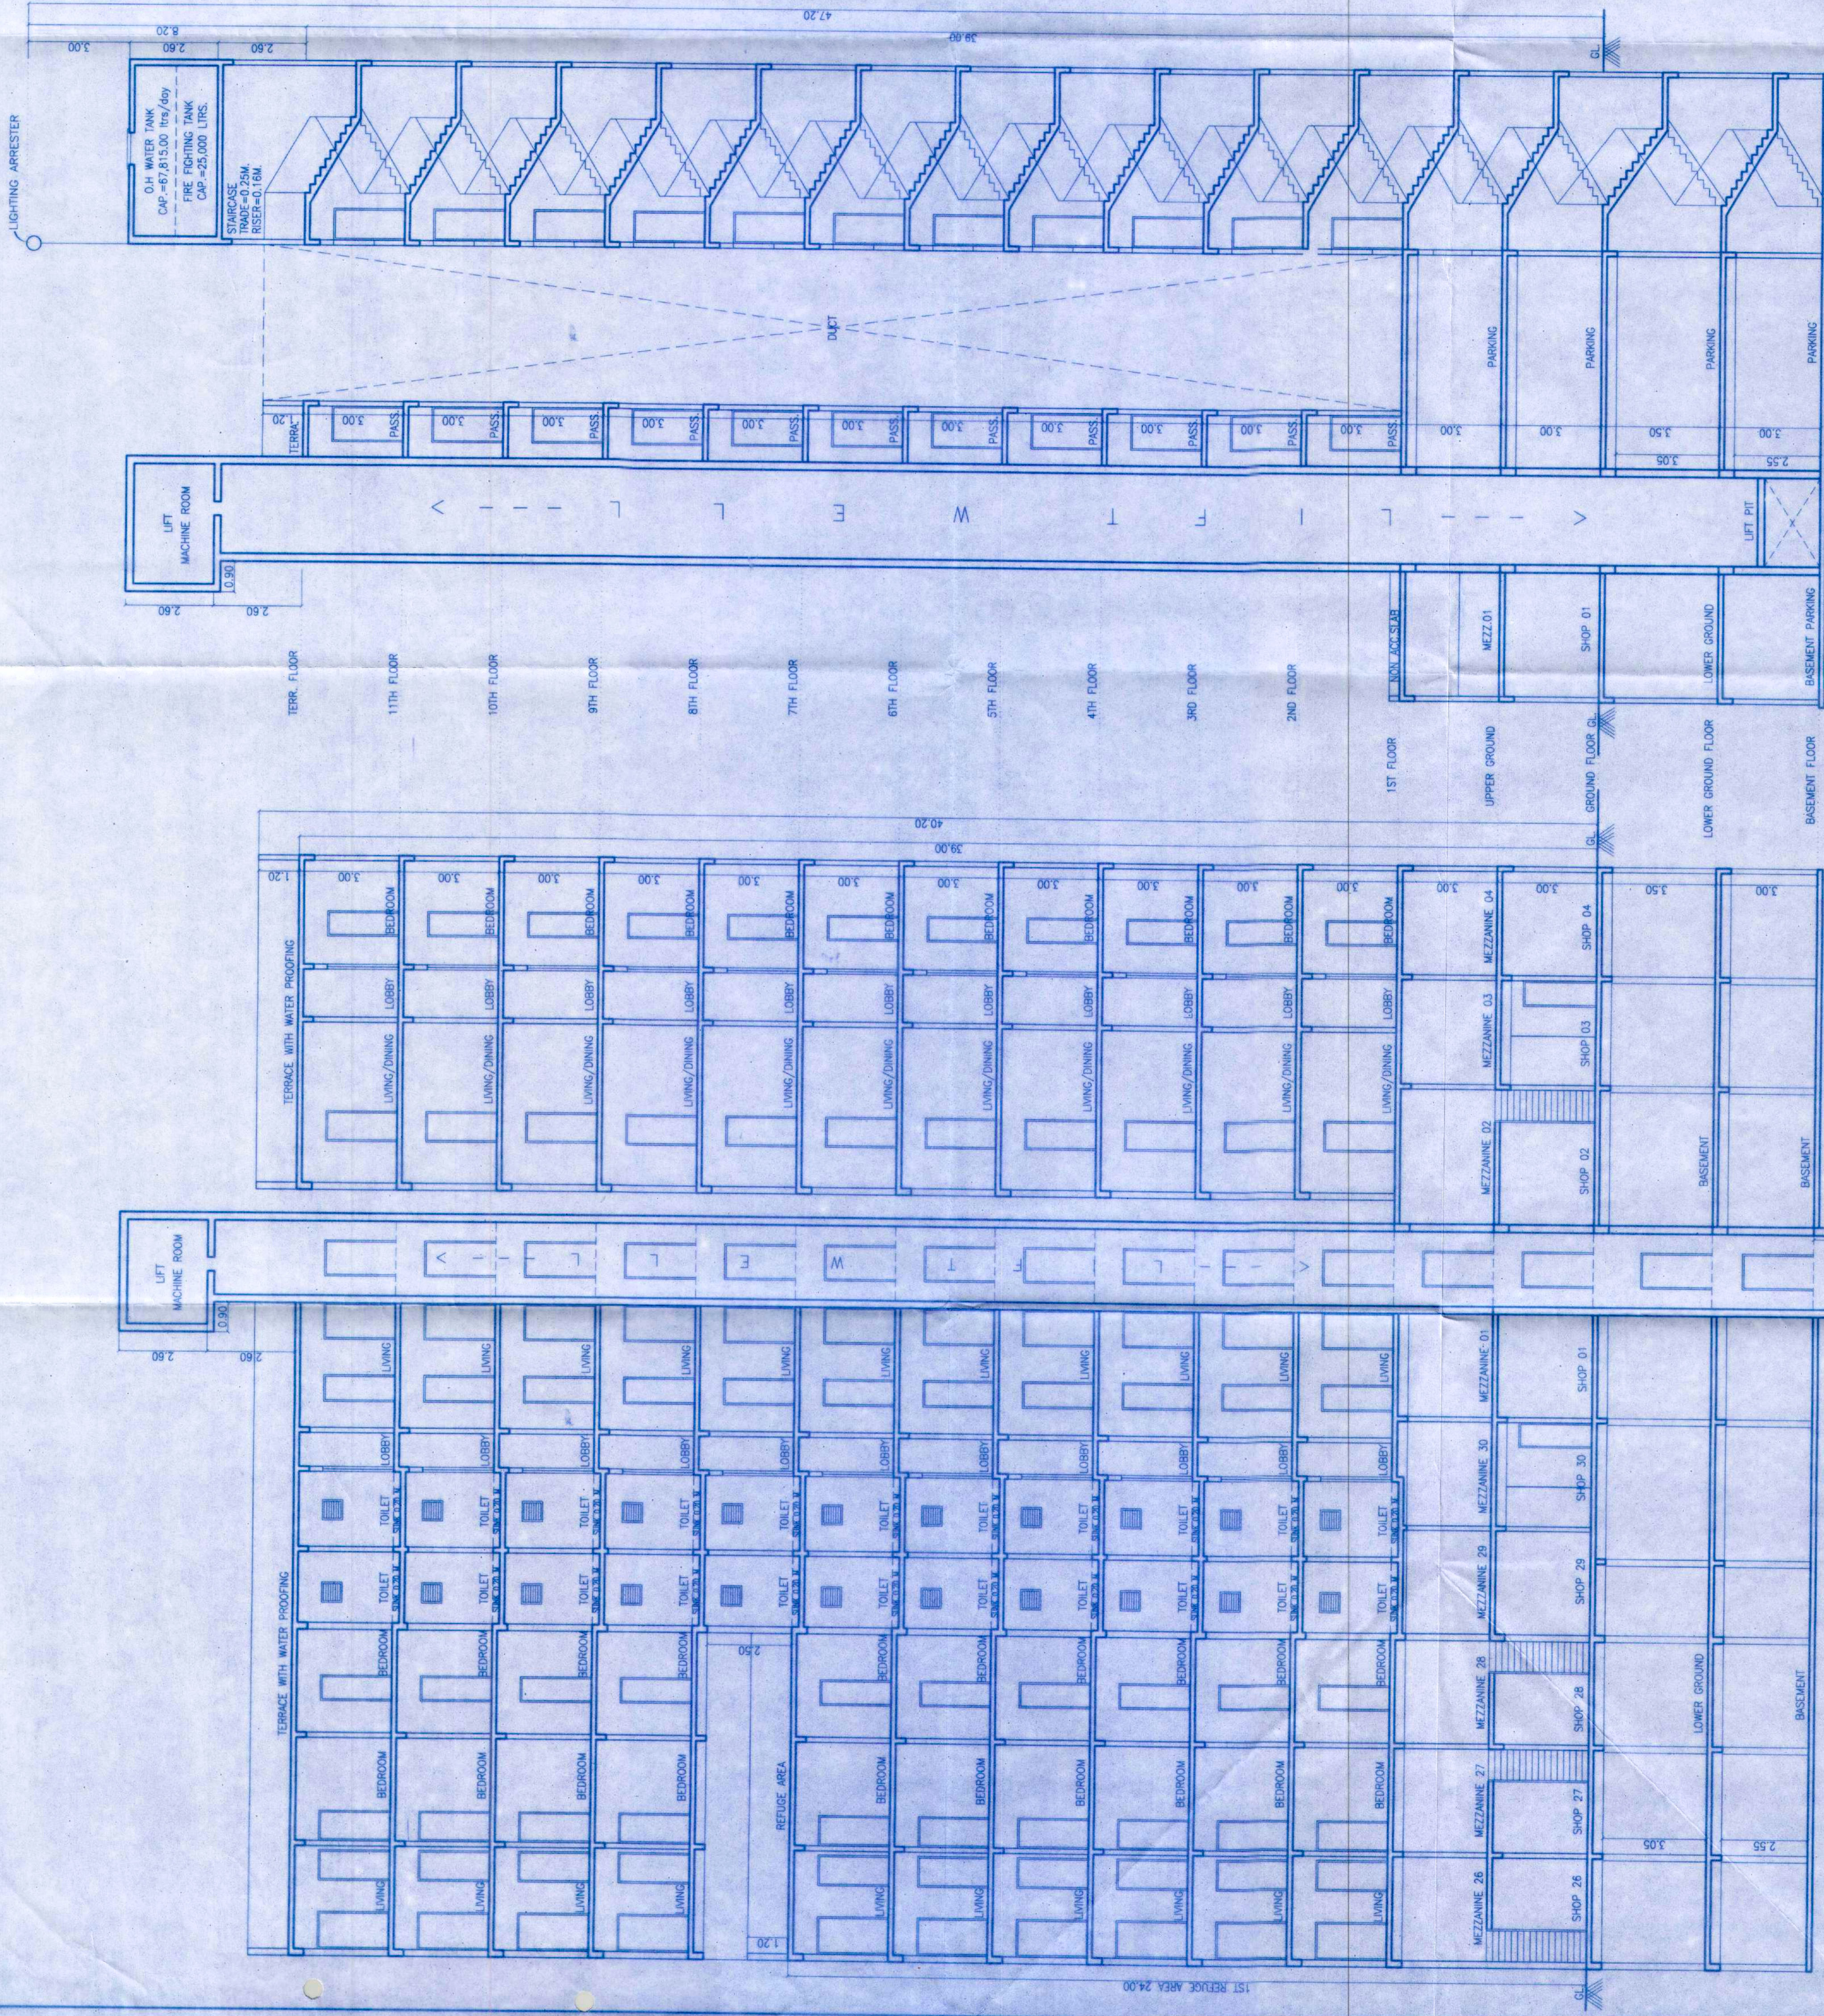

SECTION 'BB'

SECTION 'AA'

OWNER'S NAME:
M/S. LOKESH VISWA DEVELOPERS THROUGH ITS PARTNERS
PLOT NO. 10, 11, 12, 13, 14, 15, 16, 17, 18, 19, 20
21M, SANJAY DHARAJI SATAGAT

OWNER'S SIGN:

PROJECT:
SURVEY NO.: 3811/A, PLOT C & 3812/B, HISSA NO.:
PLOT NO.: 10, 11, 12, 13, 14, 15, 16, 17, 18, 19, 20
REGISTRATION: CHARGUOL

ARCHITECT:
VIKAS ACHALKAR
V. ACHALKAR ARCHITECTS
BEHIND BHAVE X-RAY CLINIC, OFF. F.C. ROAD,
PUNE - 411004
PH: 25516578

ARCHITECT'S SIGN:

REG. NO. CAMB/1708

JOB NO. DRG. NO. SCALE 1:100

DRAWN BY: S.K. DATE 04.08.2023

CHECKED BY: M.S.T.

INWARD NO. INMCD/2023/5957/1 DATE 04.08.2023

RET. NO. 411 SHEET NO. 07/120