


SECTION AT B-B B - WING

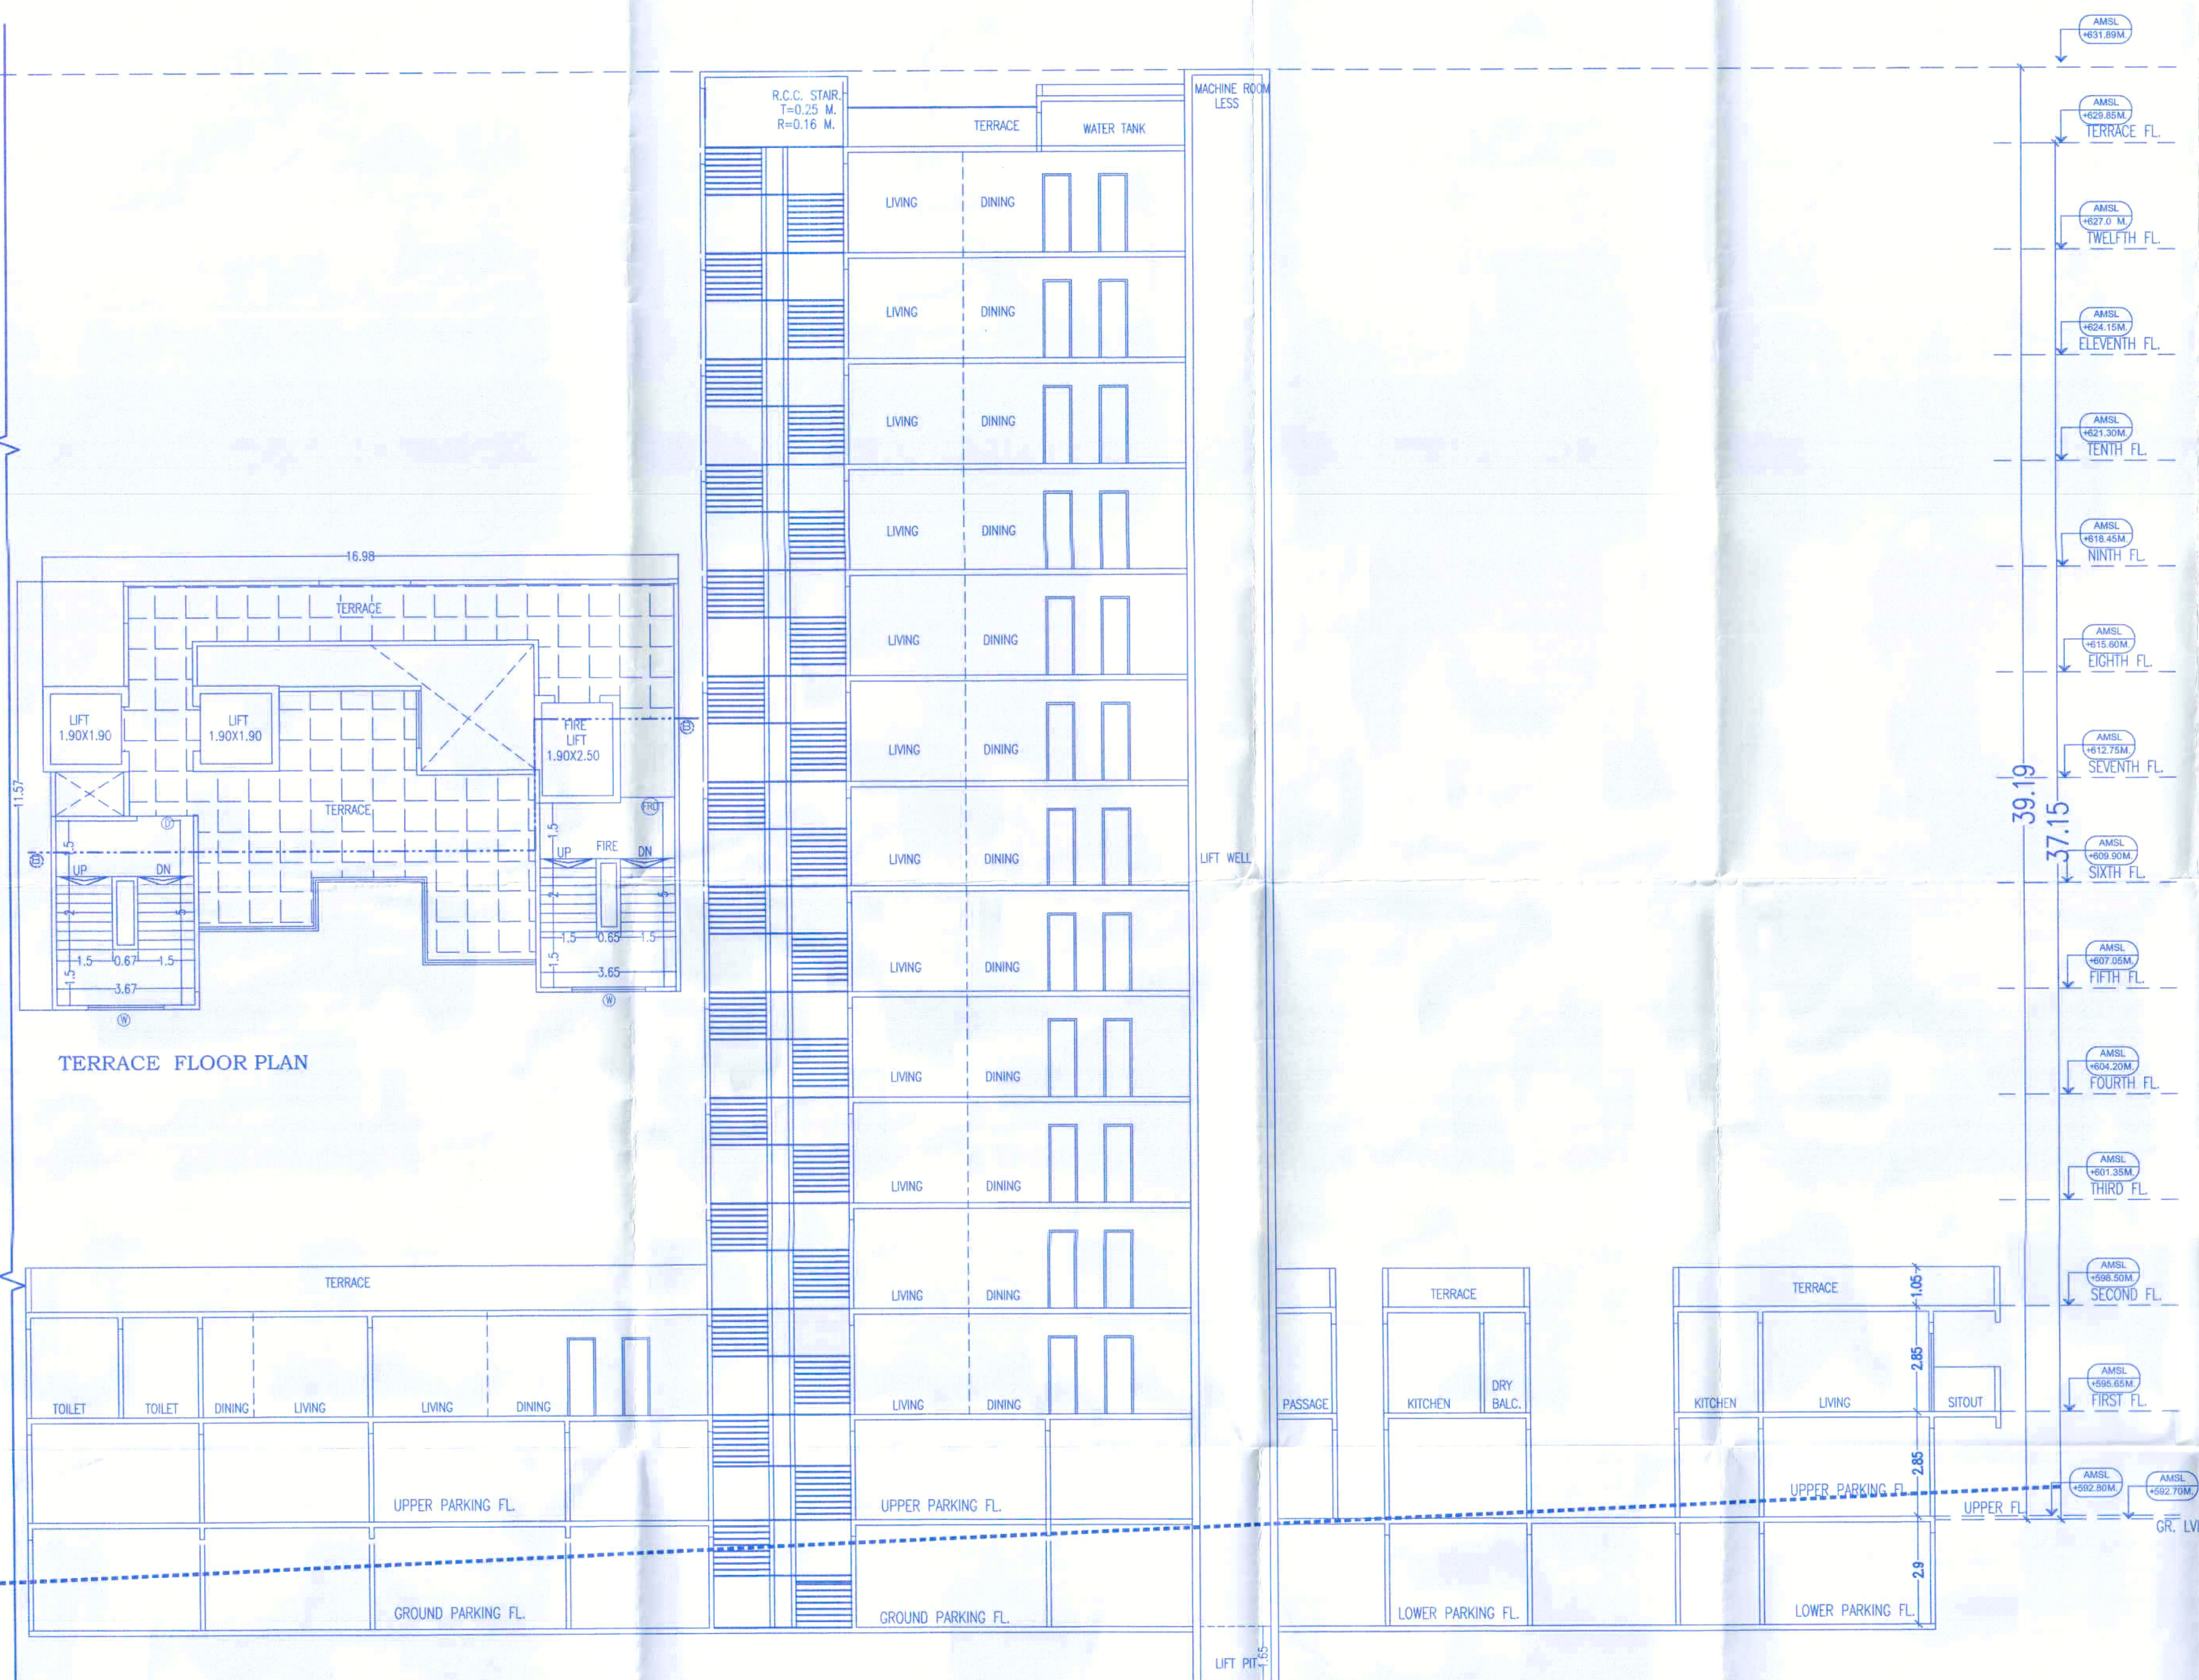

11/12

Building Inspector Deputy Engineer
(Jr.Engg./Sect. Engg.)
BUILDING PERMISSION DEPT.
ZONE-2, P.M.C.



Ar. PRAKASH KULKARNI
CA/98/22909

Mr. VIKRAM VITTHAL CHAVAN,
Partner, For Sarthak & ShantiShobha
Ventures

PROJECT	PROPOSED RESIDENTIAL BUILDING AT, S.NO.- 128/5/1, AT. - DHAYARI, PUNE.
---------	---

ARCHITECT

P R A K A S H K U L K A R N I

ankur associates

A R C H I T E C T S

TEJOWALAYA, OFF. NO.- 101, 1ST FL., CTS. NO.-1187/19, GHOLE ROAD, SHIVAJINAGAR,
PUNE - 411 005, PHONE - 020 66042800 / 01/ 02.

Email : prakash@ankurassociates.in

DATE	SCALE	DRN BY
23.12.2021	1 : 100	SONALI

F:\Sonali\VIKRAM CHIVAN\23.12.2021 DUMMY\LAYOUT & M.D.-1.1 F.S.I=23.12.2021.dwg