
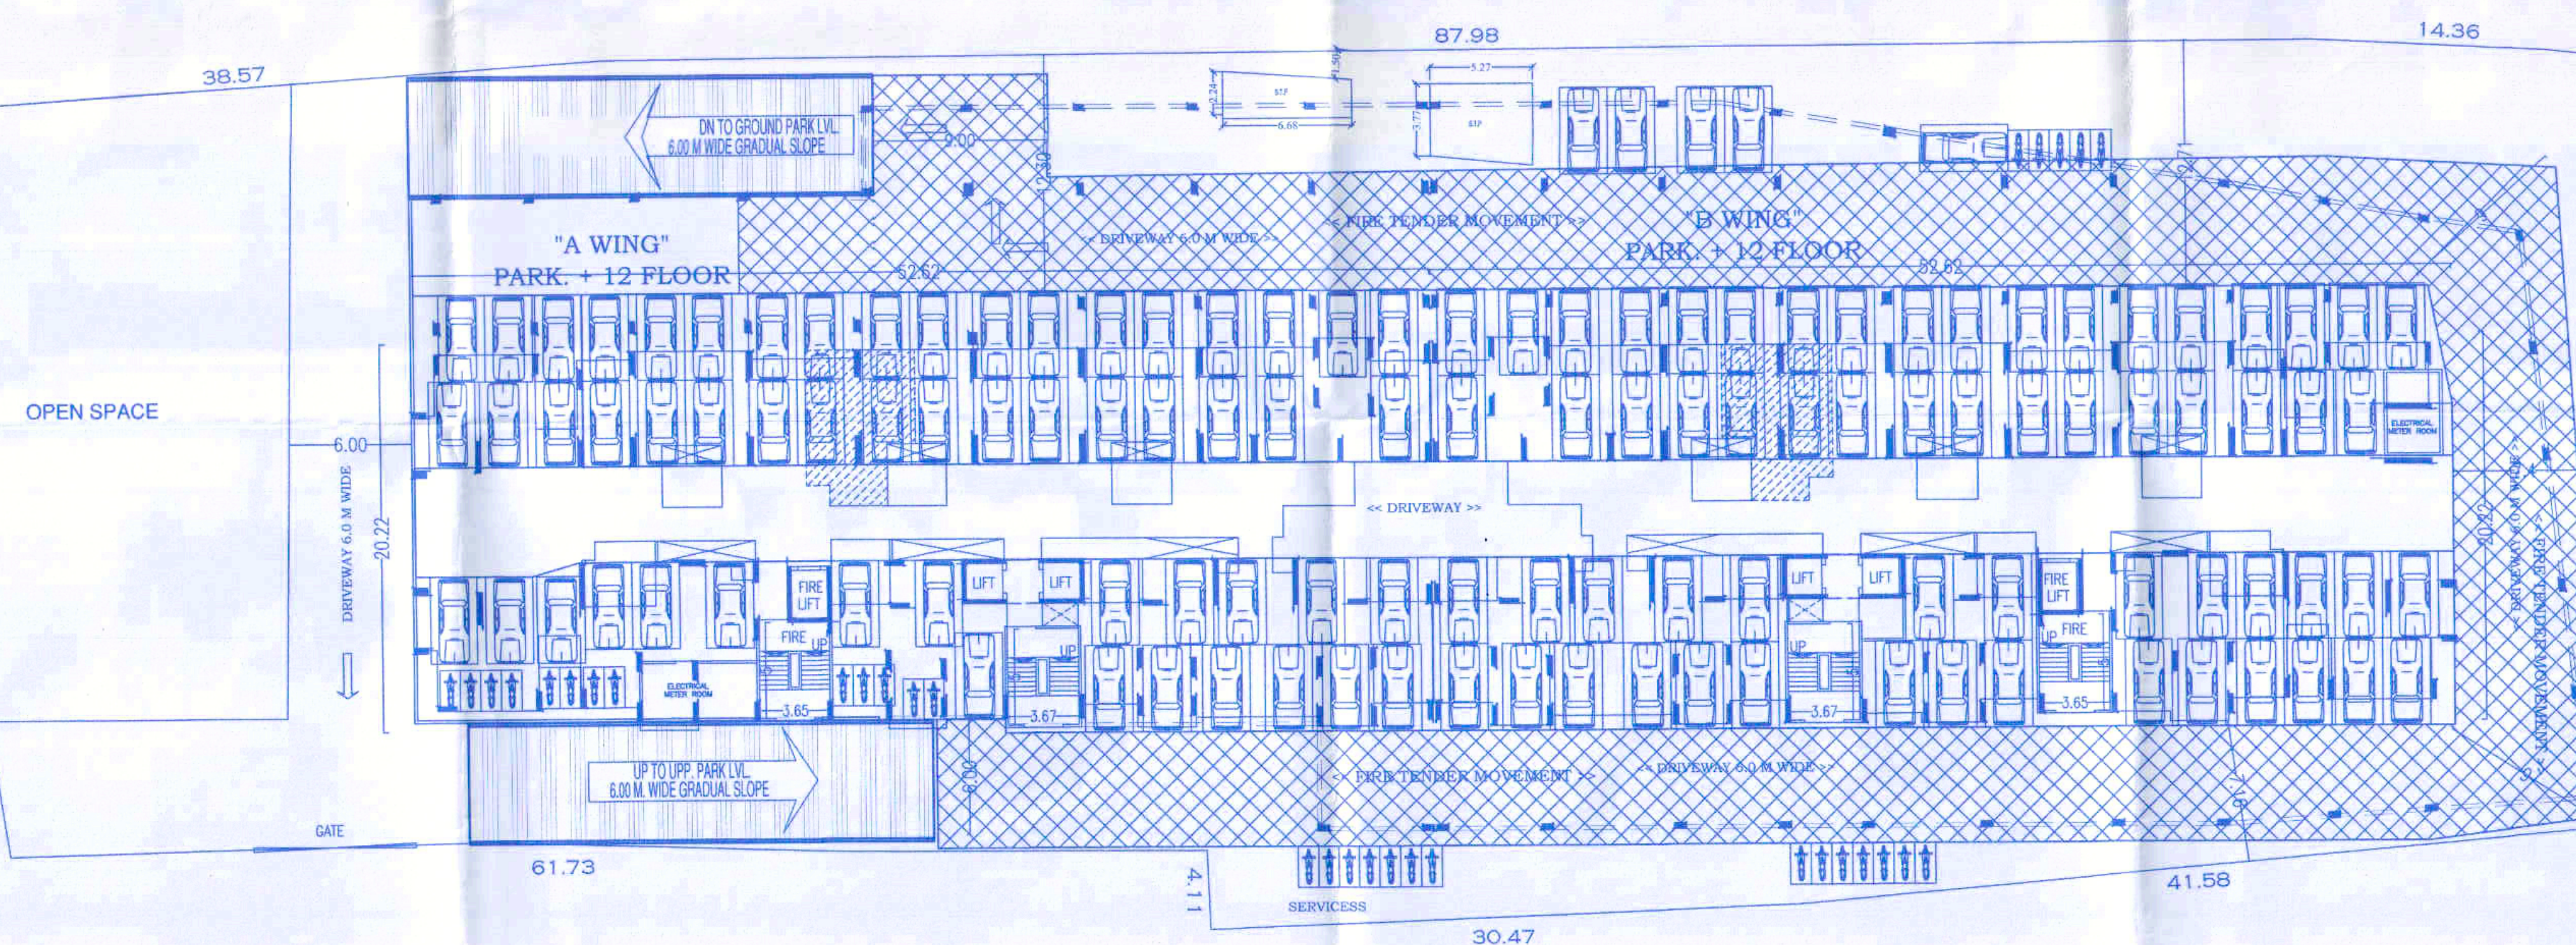


New Residential Date: 24/12/2021
 APPROVED SUBJECT TO CONDITION
 APPROVED UNDER COMMENCEMENT
 CERTIFICATE NO. 55/2864/21

Building Inspector Deputy Engineer
 (Jr. Engg./Sect. Engg.)
 BUILDING PERMISSION DEPT.
 ZONE-2, P.M.C.

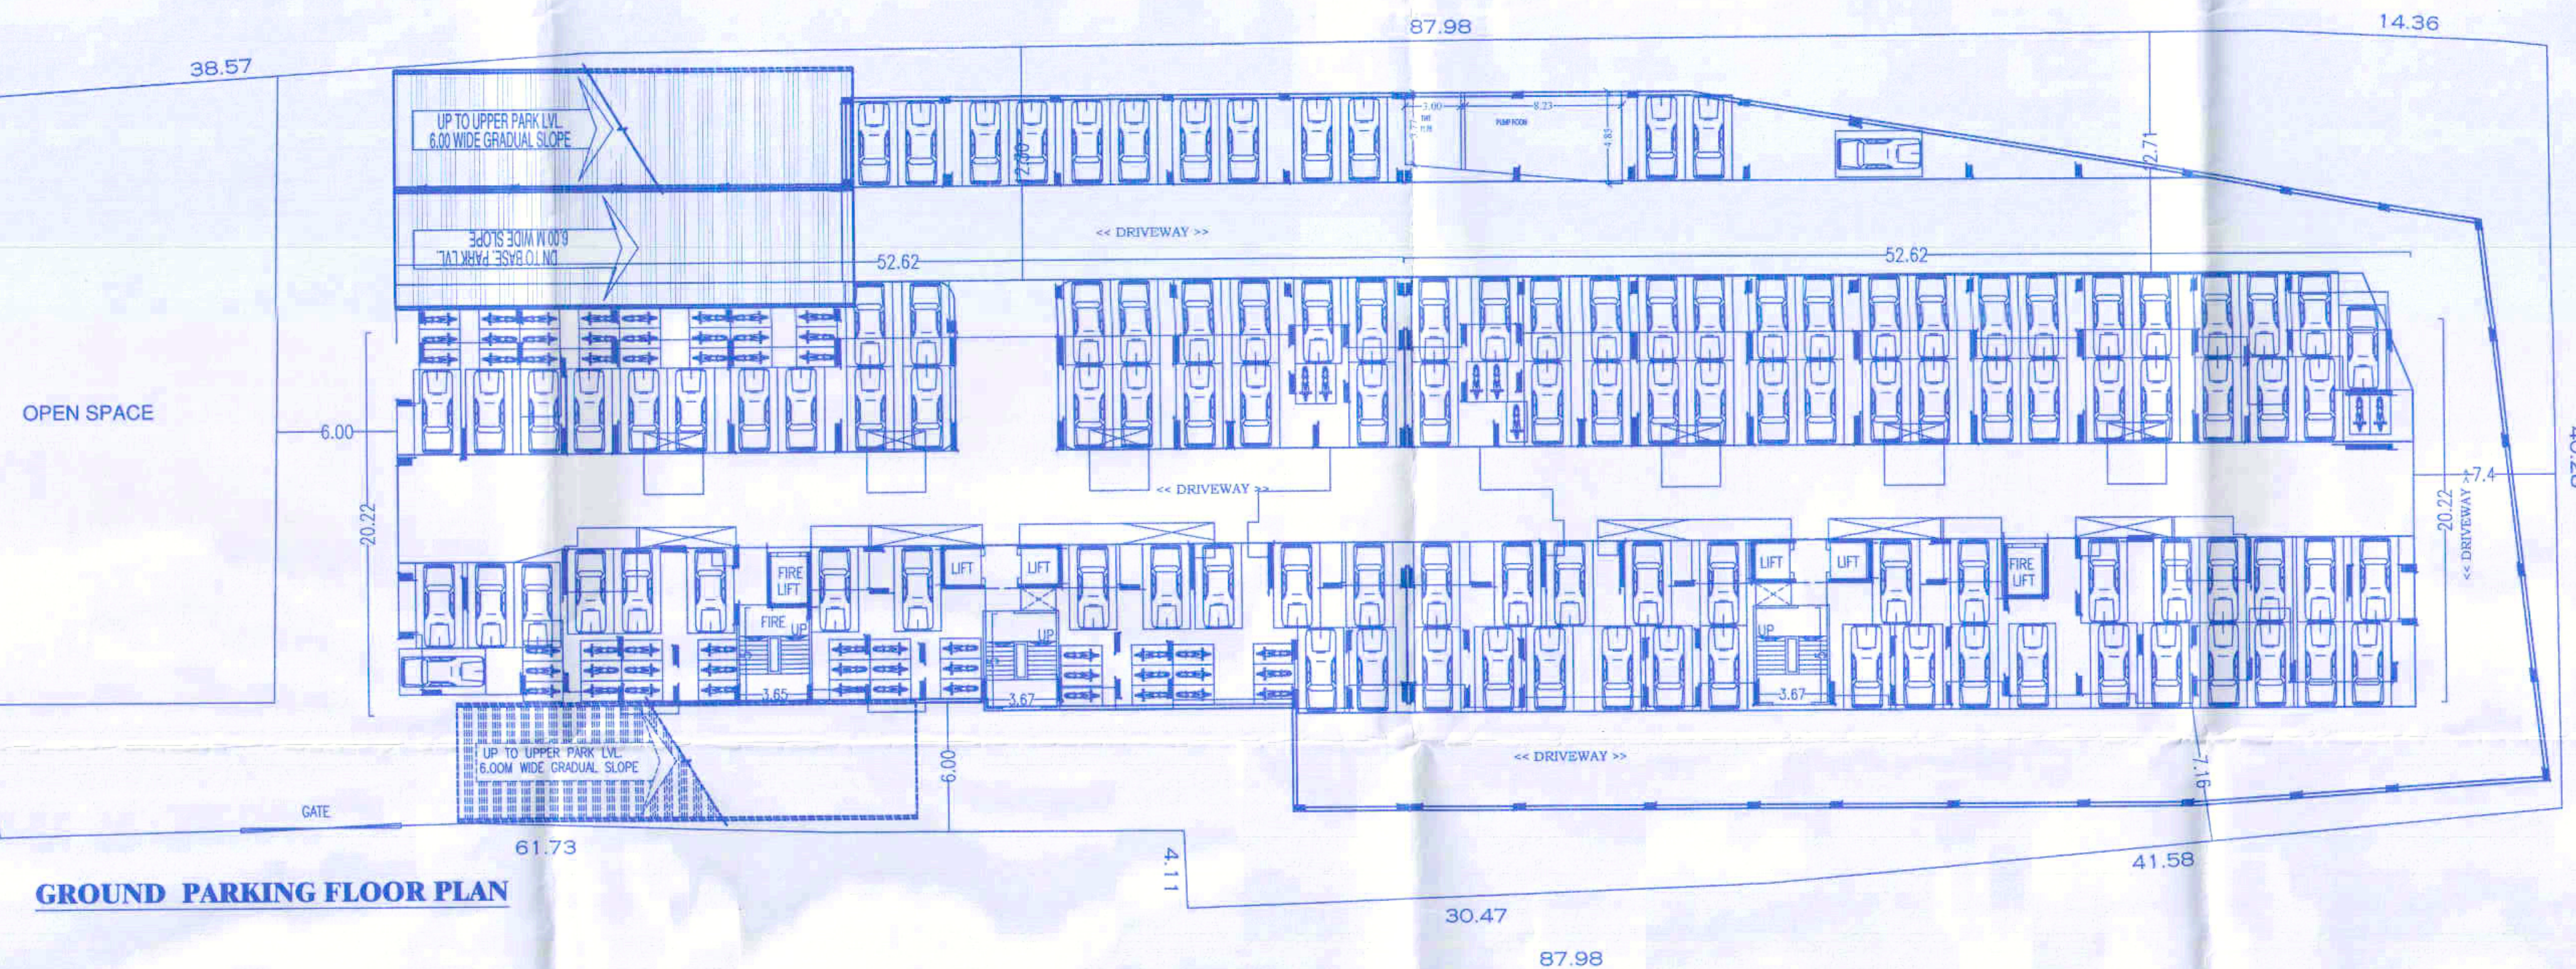

ARCHITECT

OWNER (P.A.H.)

Ar. PRAKASH KULKARNI
 CA/98/22909

Mr. VIKRAM VITTHAL CHAVAN,
 Partner, For Sarthak & Shantishobha
 Ventures

PROJECT
 PROPOSED RESIDENTIAL BUILDING AT,
 S.NO.- 128/5/1, AT. - DHAYARI, PUNE.

ARCHITECT
PRAKASH KULKARNI
ankur associates
 ARCHITECTS

TEJOWALAYA OFF. NO.-101, 1ST FL., CTS. NO.-1187119, GHOLE ROAD, SHIVAJINAGAR,
 PUNE - 411 005, PHONE - 020 66042800/01/02.

Email - prakash@ankurassociates.in

DATE
 23.12.2021

SCALE
 1 : 250

DRN BY
 SONALI

F:\Sonal\VIKRAM CHAVAN\23.12.2021 DUNNO\LAYOUT & M.D.-1.1 F.SI-23.12.2021.dwg