



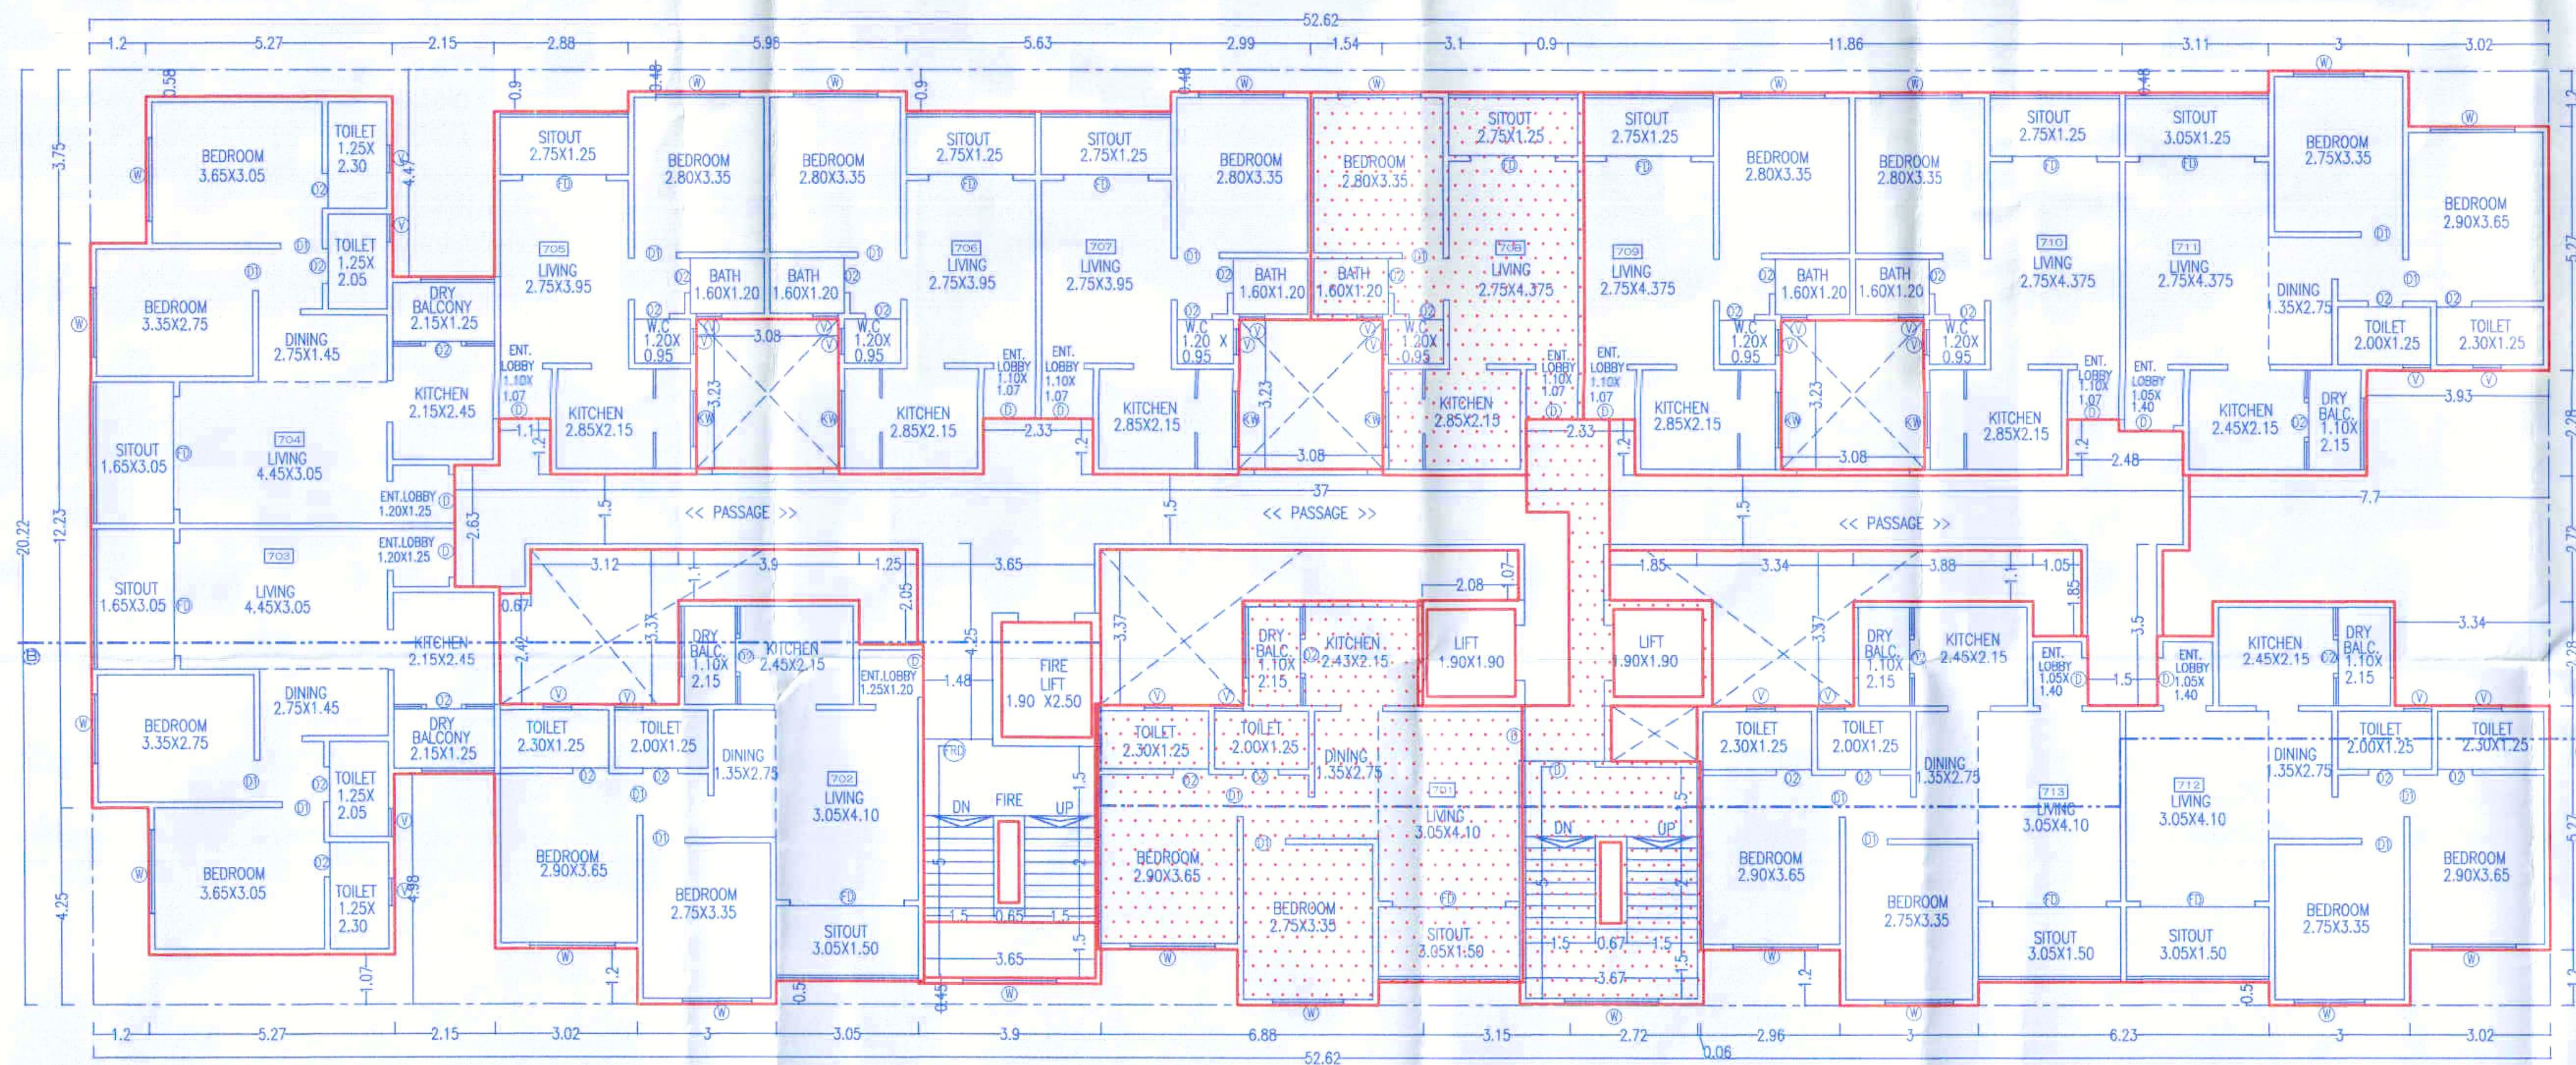

WING - A 05/12

New Residential Building - 24/12/2021
APPROVED SUBJECT TO CONDITIONS
APPROVED UNDER COMMENCEMENT
CERTIFICATE NO. 66/28674/21

Building Inspector
(Jr. Engg./Sect. Engg.)
BUILDING PERMISSION DEPT.
ZONE-2, P.M.C.

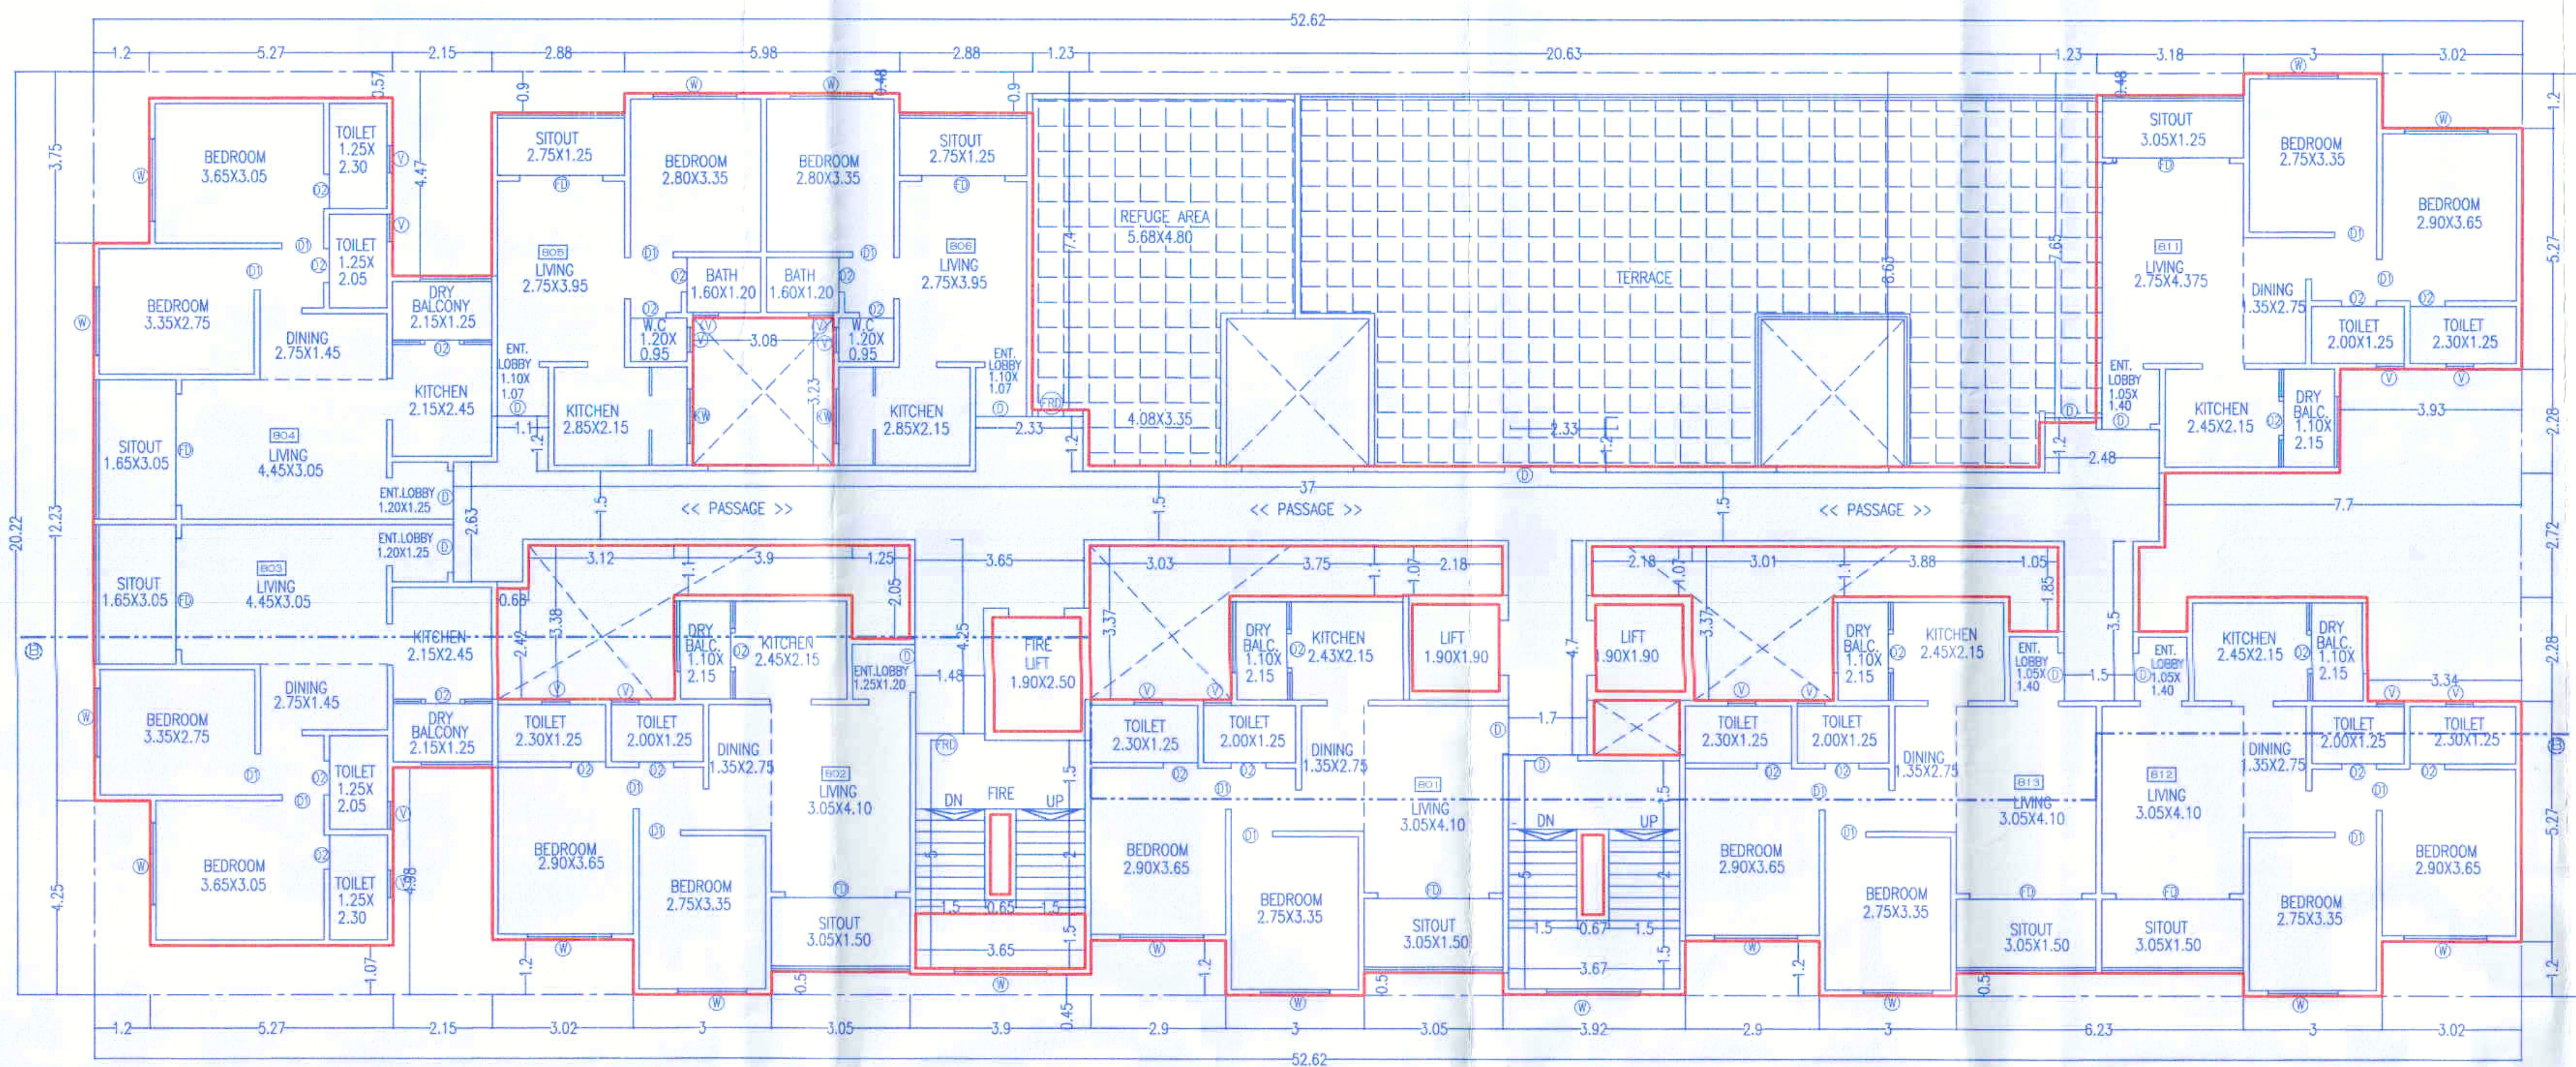

ARCHITECT OWNER (P.A.H.)

Mr. PRAKASH KULKARNI
CA/98/22909
PROJECT
PROPOSED RESIDENTIAL BUILDING AT,
S.NO.- 128/5/1, AT. - DHAYARI, PUNE.

ARCHITECT
PRAKASH KULKARNI
ankur associates
ARCHITECTS
TEJOVALAYA, OFF. NO.- 101, 1ST FL., CTS. NO.-1187/19, GHOLE ROAD, SHIVAJINAGAR,
PUNE - 411 005, PHONE - 020 66042800 / 01/02.
Email : prakash@ankurassociates.in

DATE SCALE DRN BY
23.12.2021 1 : 100 SONALI

F:\Sonali\VIKRAM CHAVAN\23.12.2021 DUMMY LAYOUT & WD -1.1 F.S.J-23.12.2021.dwg