



New Residential Building Date: 24/12/2021
 APPROVED SUBJECT TO CONDITION
 APPROVED UNDER COMMENCEMENT
 CERTIFICATE NO. CC/2867/21

Building Inspector Deputy Engineer
 (Mr. Engg./Sect. Engg.)
 BUILDING PERMISSION DEPT.
 ZONE-2, P.M.C.

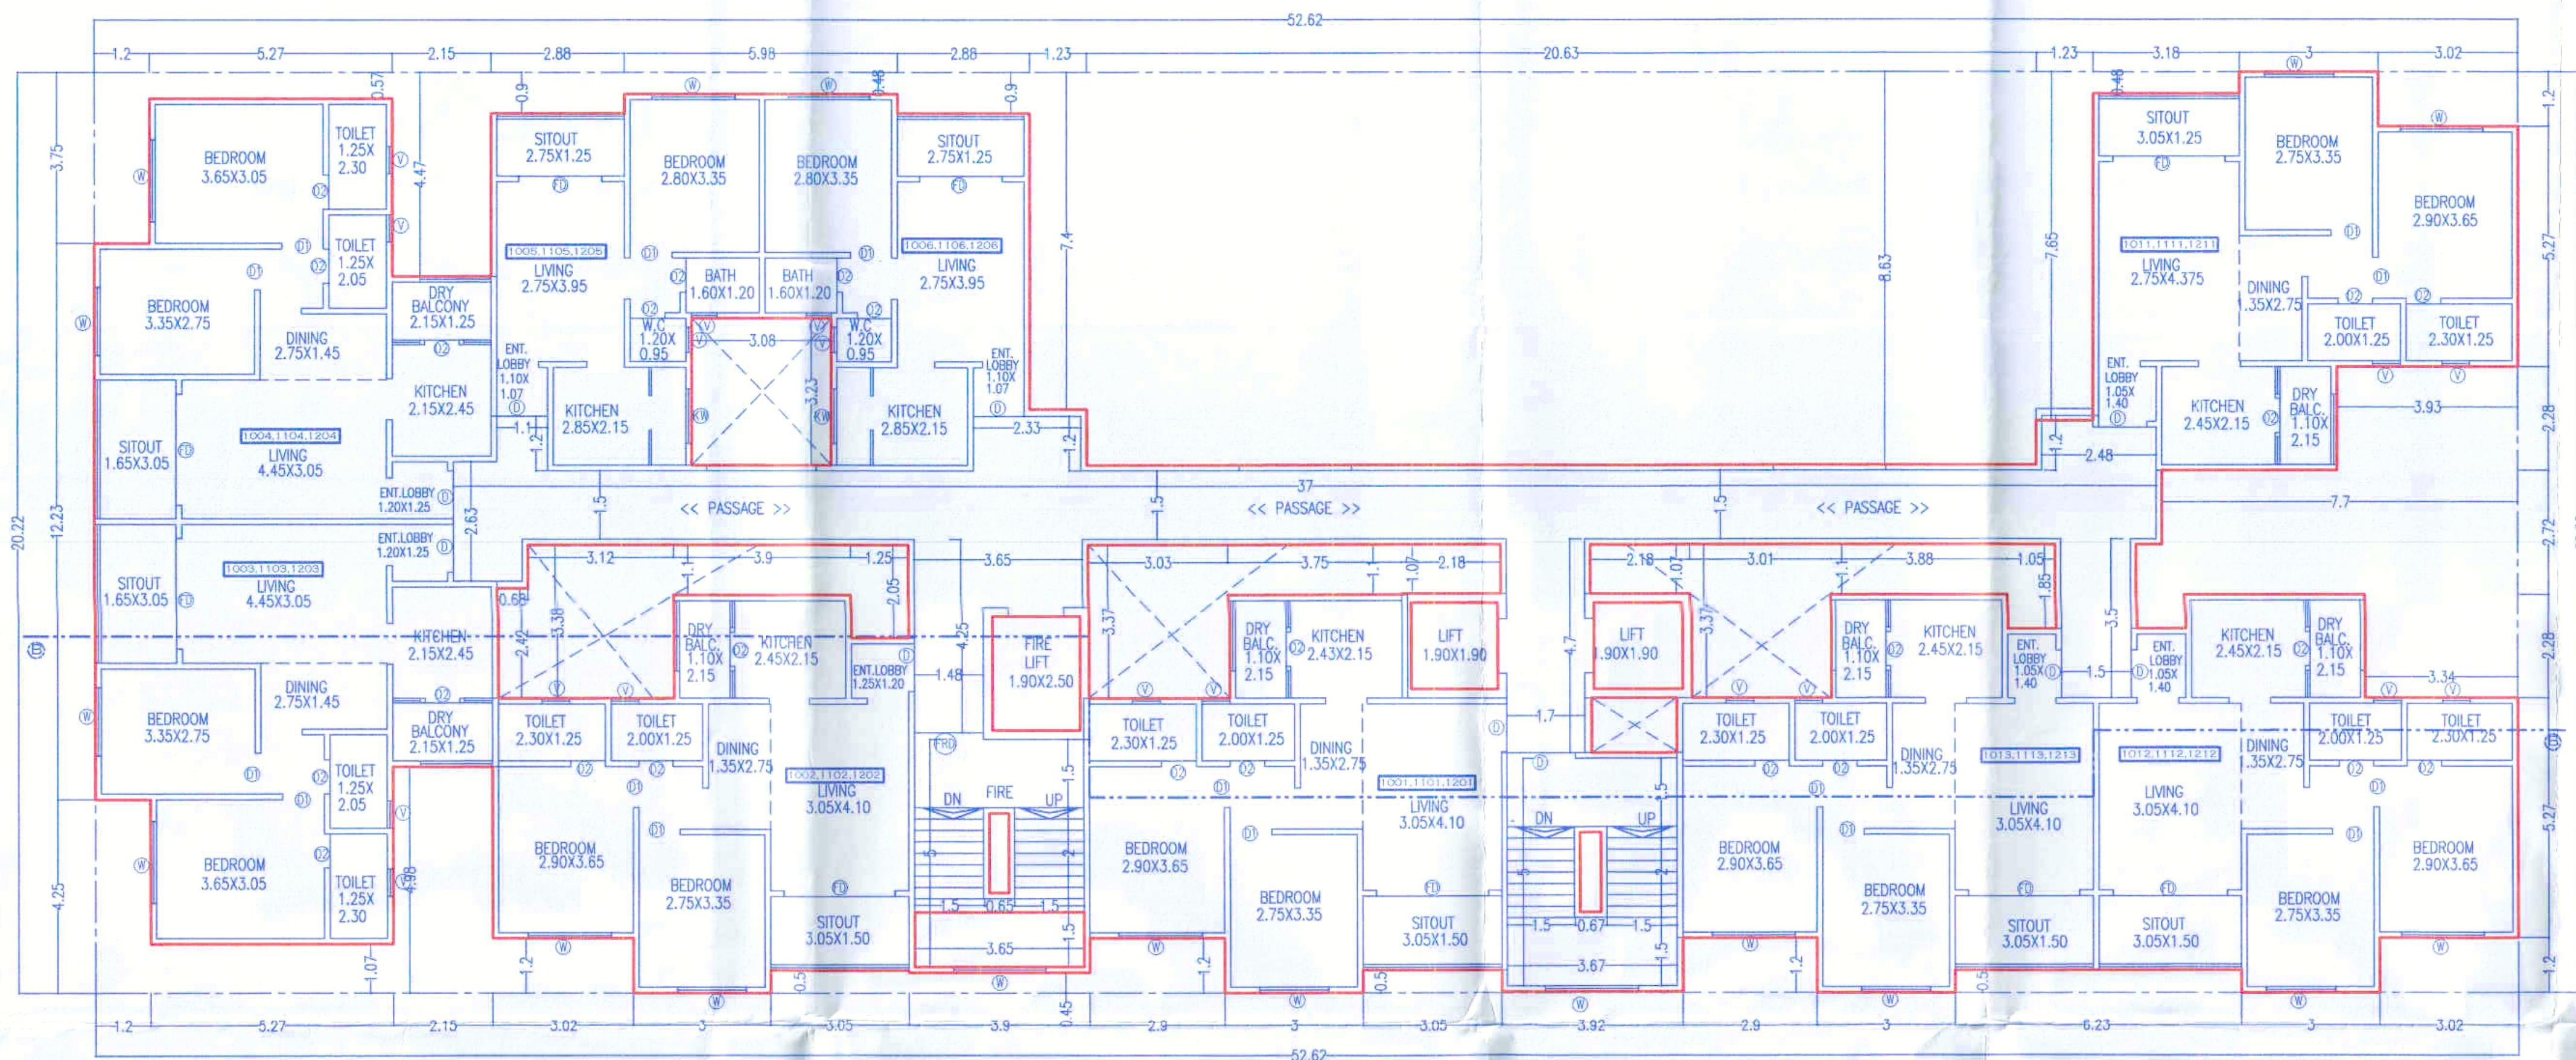

10th,11th,12th FLOOR PLAN

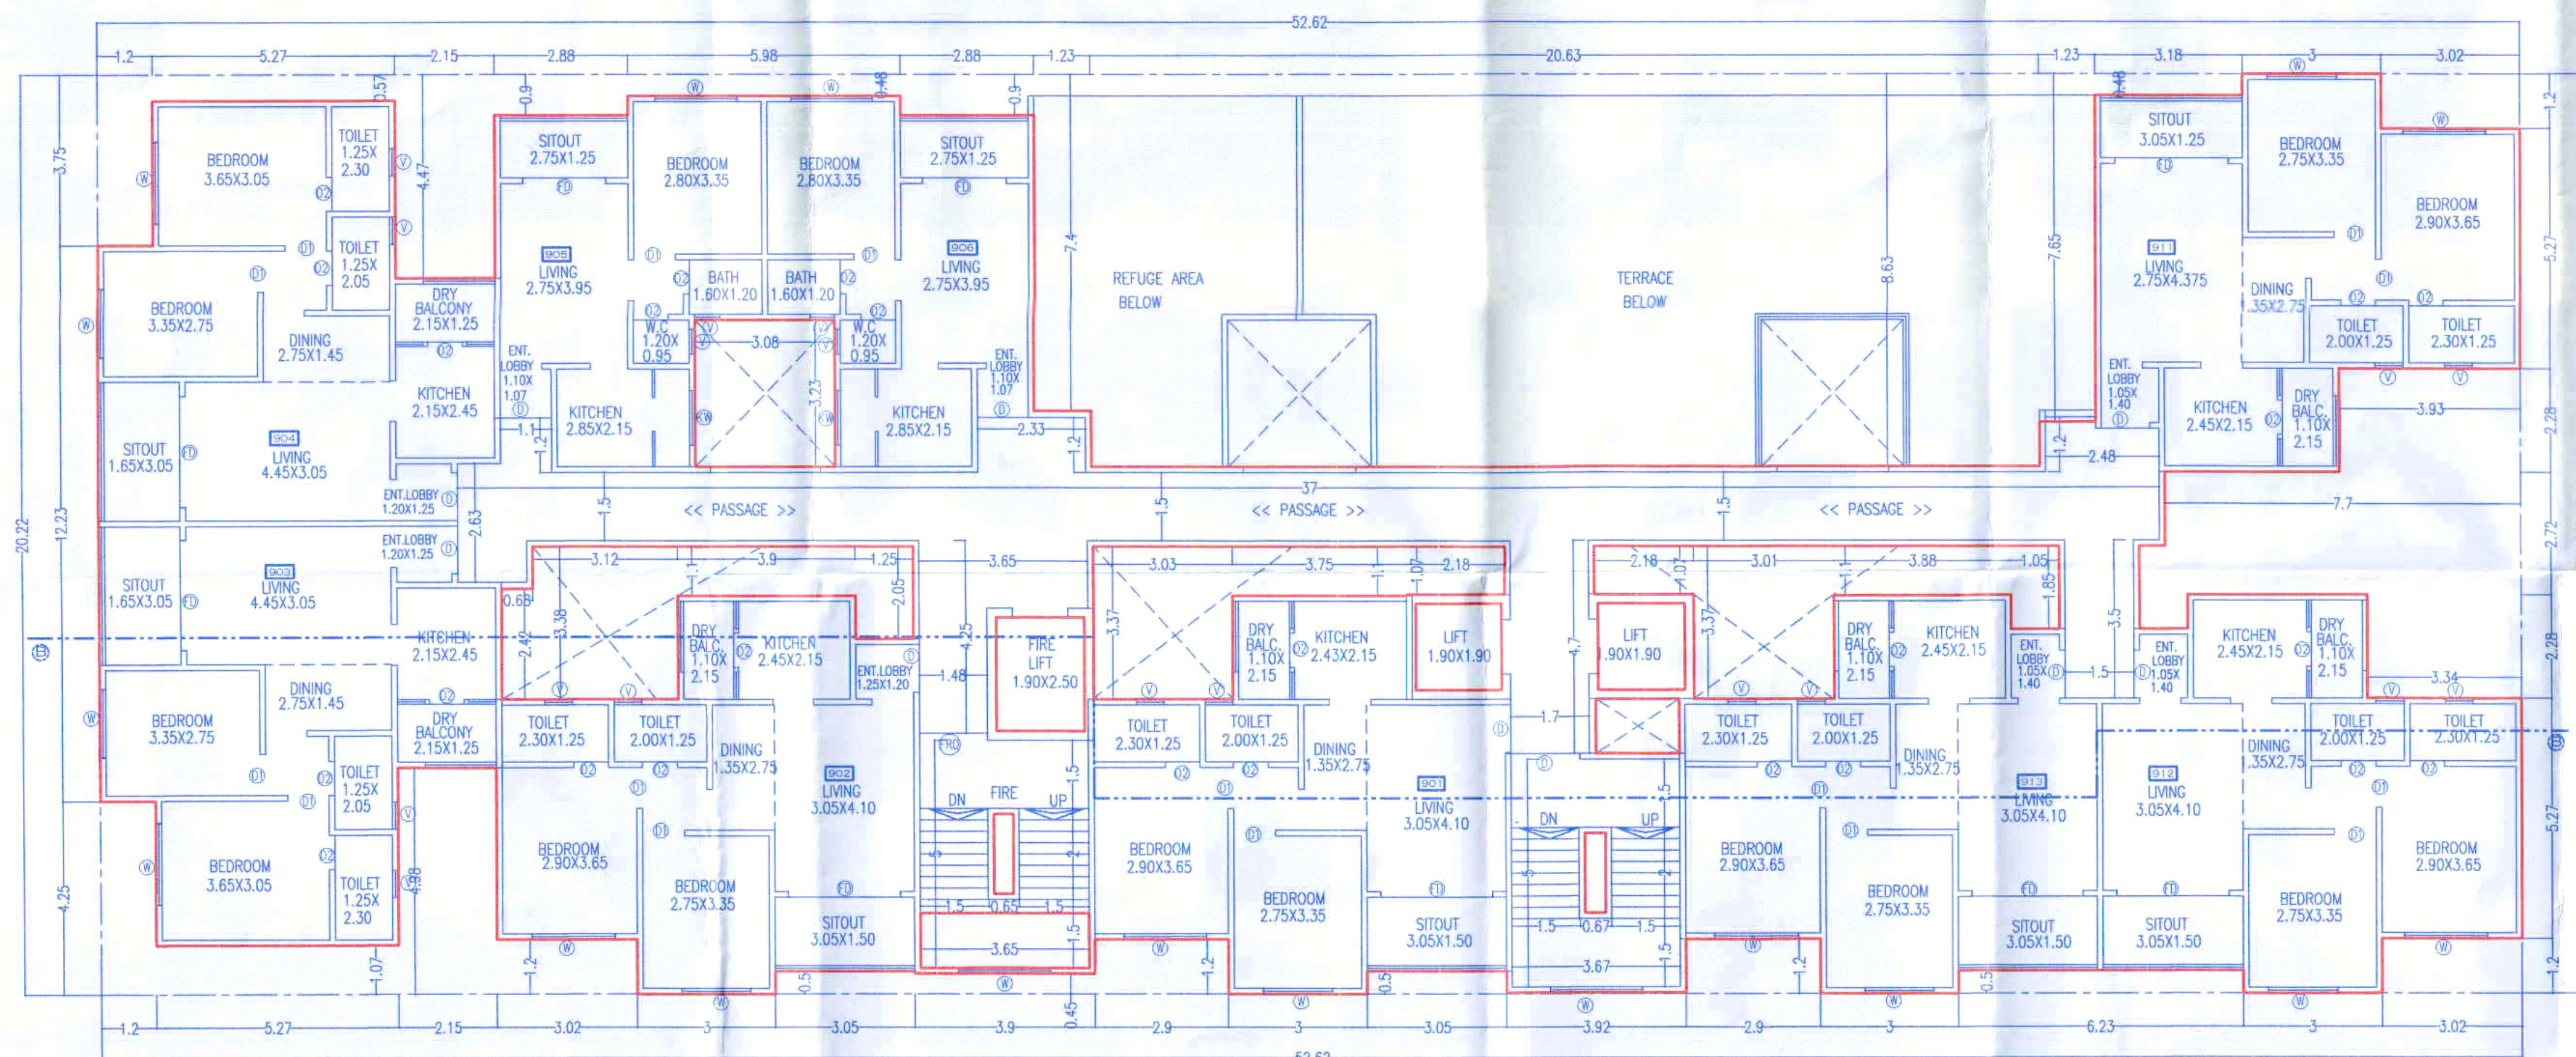

9th FLOOR PLAN

ARCHITECT

OWNER (P.A.H.)

Ar. PRAKASH KULKARNI
 CA/98/22909

Mr. VIKRAM VITTHAL CHAVAN
 Partner, For Sarthak & Shantishobha Ventures

PROJECT
 PROPOSED RESIDENTIAL BUILDING AT,
 S.NO.- 128/5/1, AT. - DHAYARI, PUNE.

ARCHITECT
PRAKASH KULKARNI
ankur associates
 ARCHITECTS

Email: prakash@ankurassociates.in

DATE

SCALE

DRN. BY

23.12.2021

1 : 100

SONALI

F:\Santosh\CHAVAN\23.12.2021 DUMMY\Layout & M.D.-1.1 F.SJ-23.12.2021.dwg