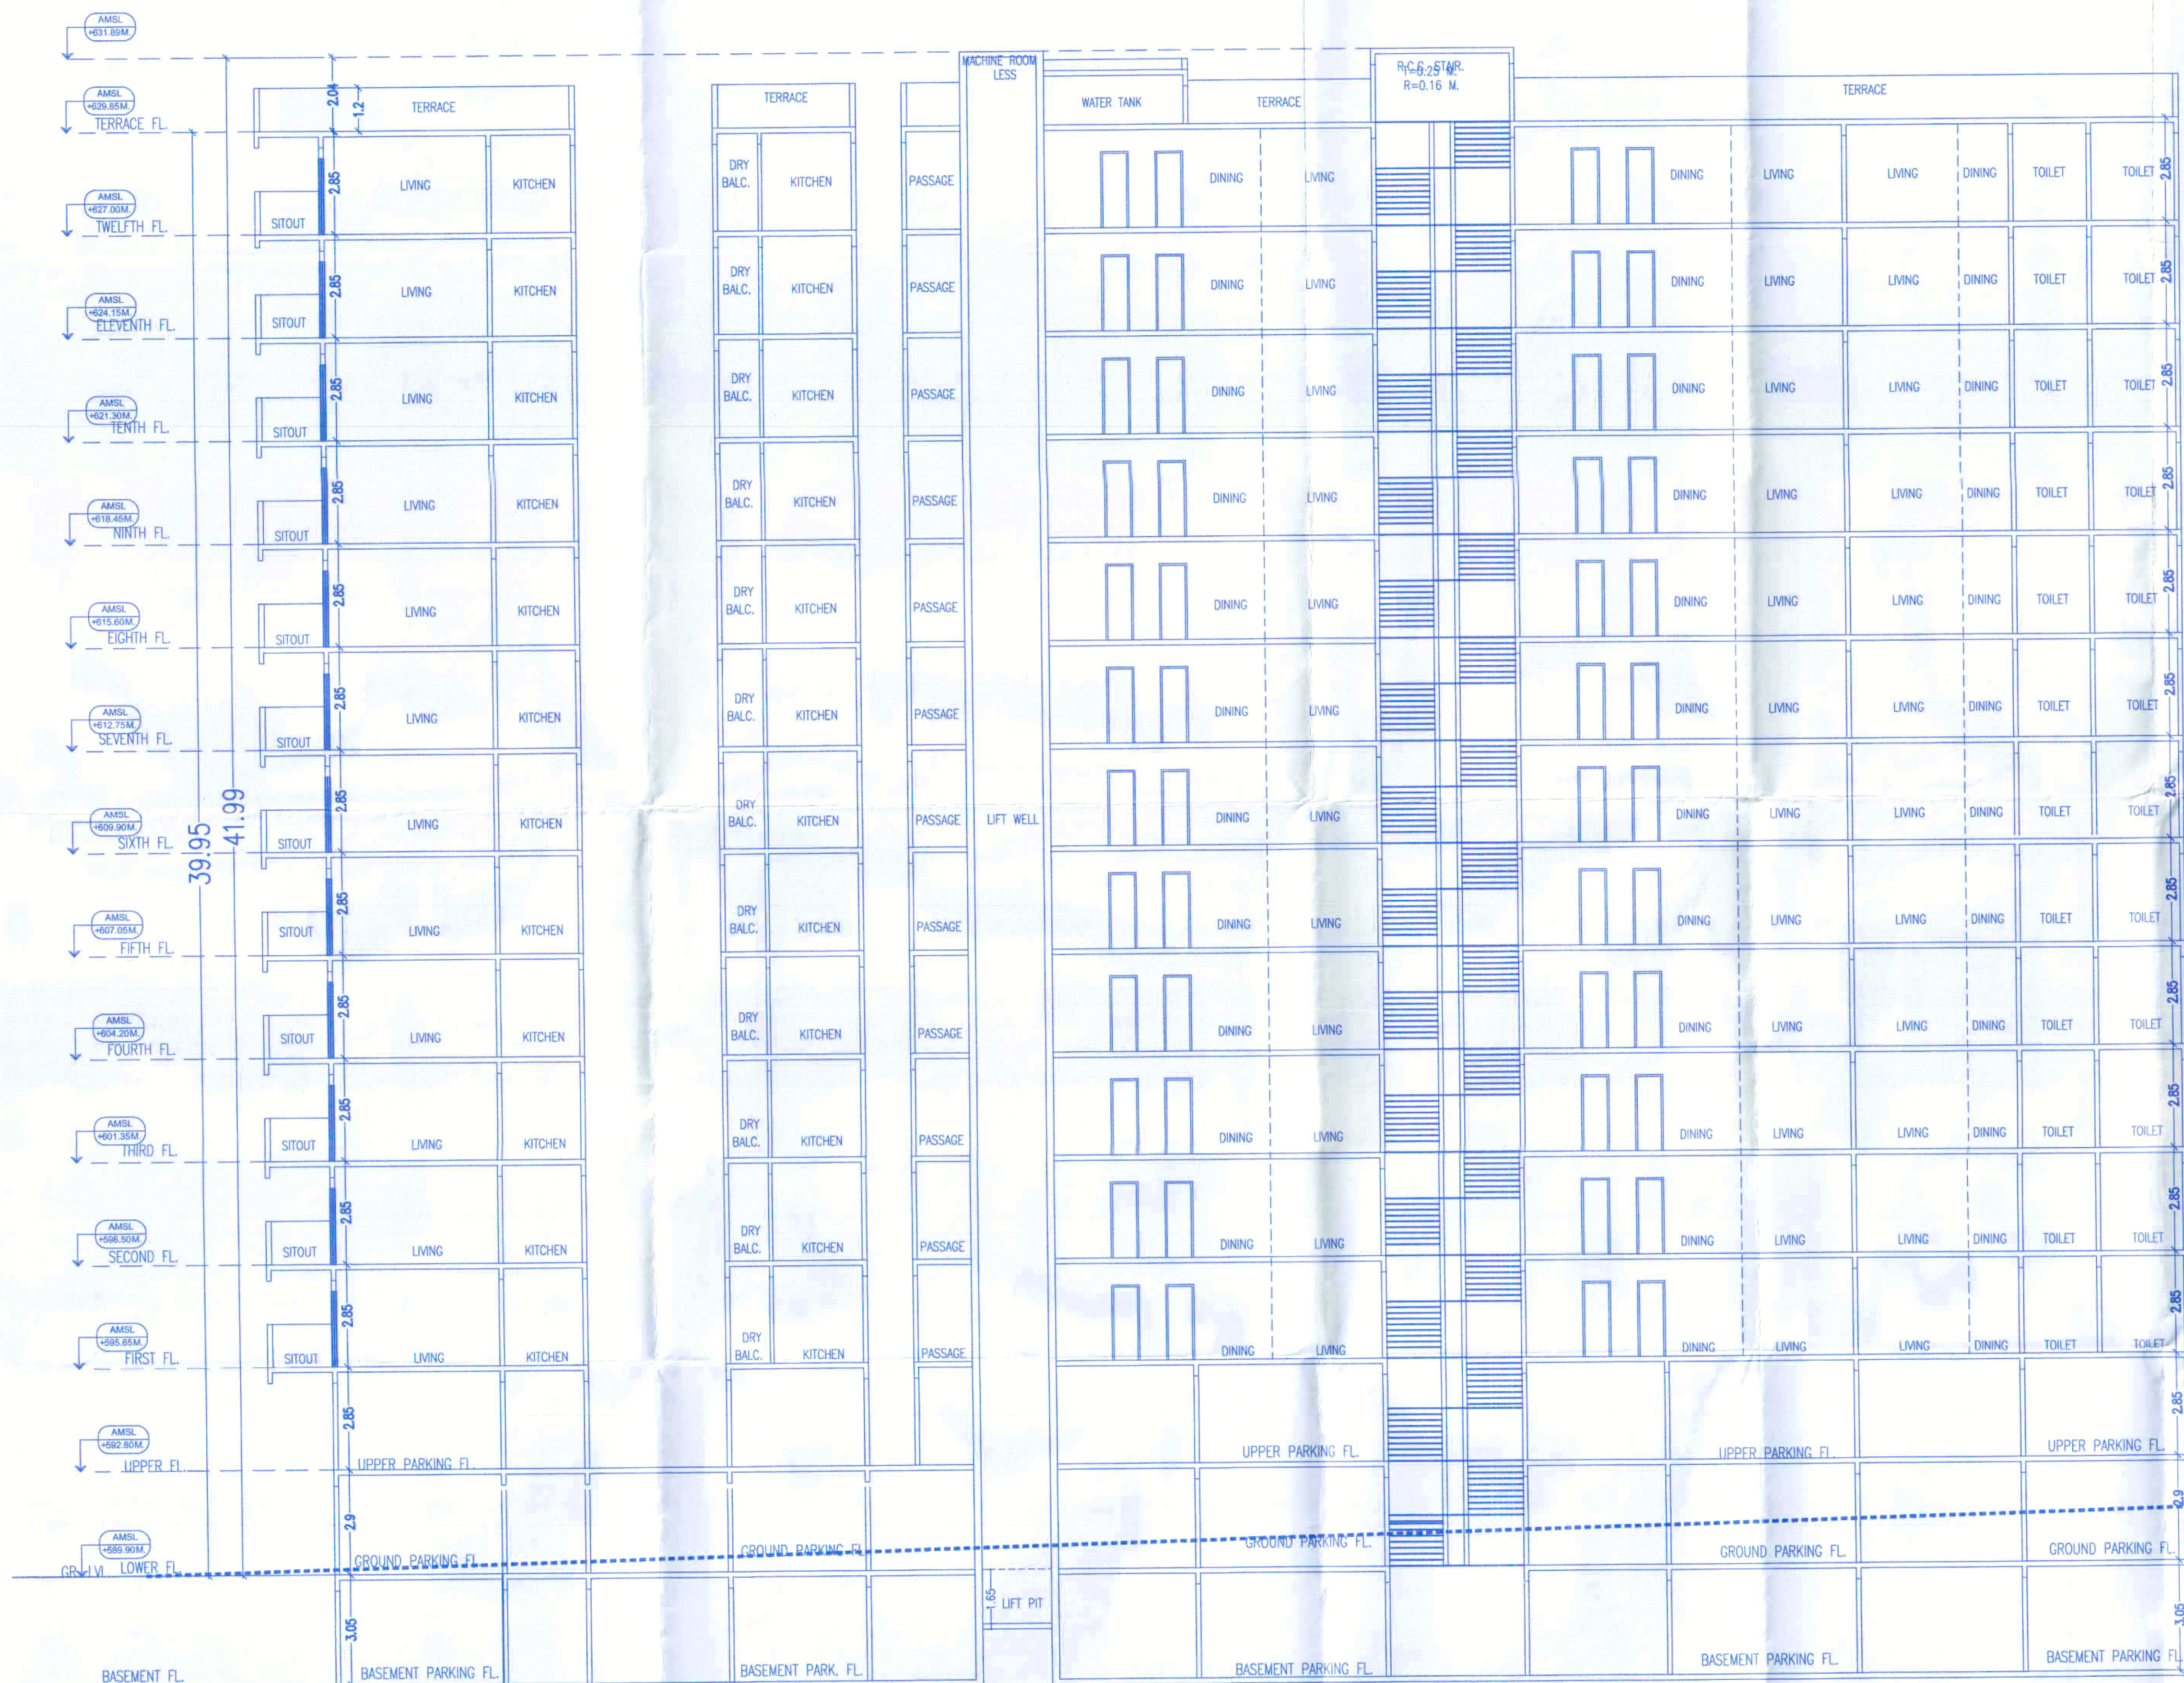


WING -A

07/12

New Residential Building Date: 24/12/2021

APPROVED SUBJECT TO CONDITION
APPROVED UNDER COMMENCEMENT
CERTIFICATE NO. CC/2867/21Building Inspector (Jr. Engg./Sect. Engg.)
Deputy Engineer
BUILDING PERMISSION DEPT.
ZONE-2, P.M.C.

SECTION AT B-B A - WING

ARCHITECT

OWNER (P.A.H.)

Ar. PRAKASH KULKARNI
CA/98/22909Mr. VIKRAM VITTHAL CHAVAN
Partner, For Sathak & Shantishobha
Ventures

PROJECT

PROPOSED RESIDENTIAL BUILDING AT
S.NO.- 128/5/1, AT. - DHAYARI, PUNE.

ARCHITECT

PRAKASH KULKARNI
ankur associates
ARCHITECTS

Email: prakash@ankurassociates.in

DATE

23.12.2021

SCALE

1 : 100

DRN BY

SONALI

F:\Santosh\WIRAM CHAVAN\23.12.2021 DUMMY LAYOUT & M.B.-1.1 F.S.I-23.12.2021.dwg