



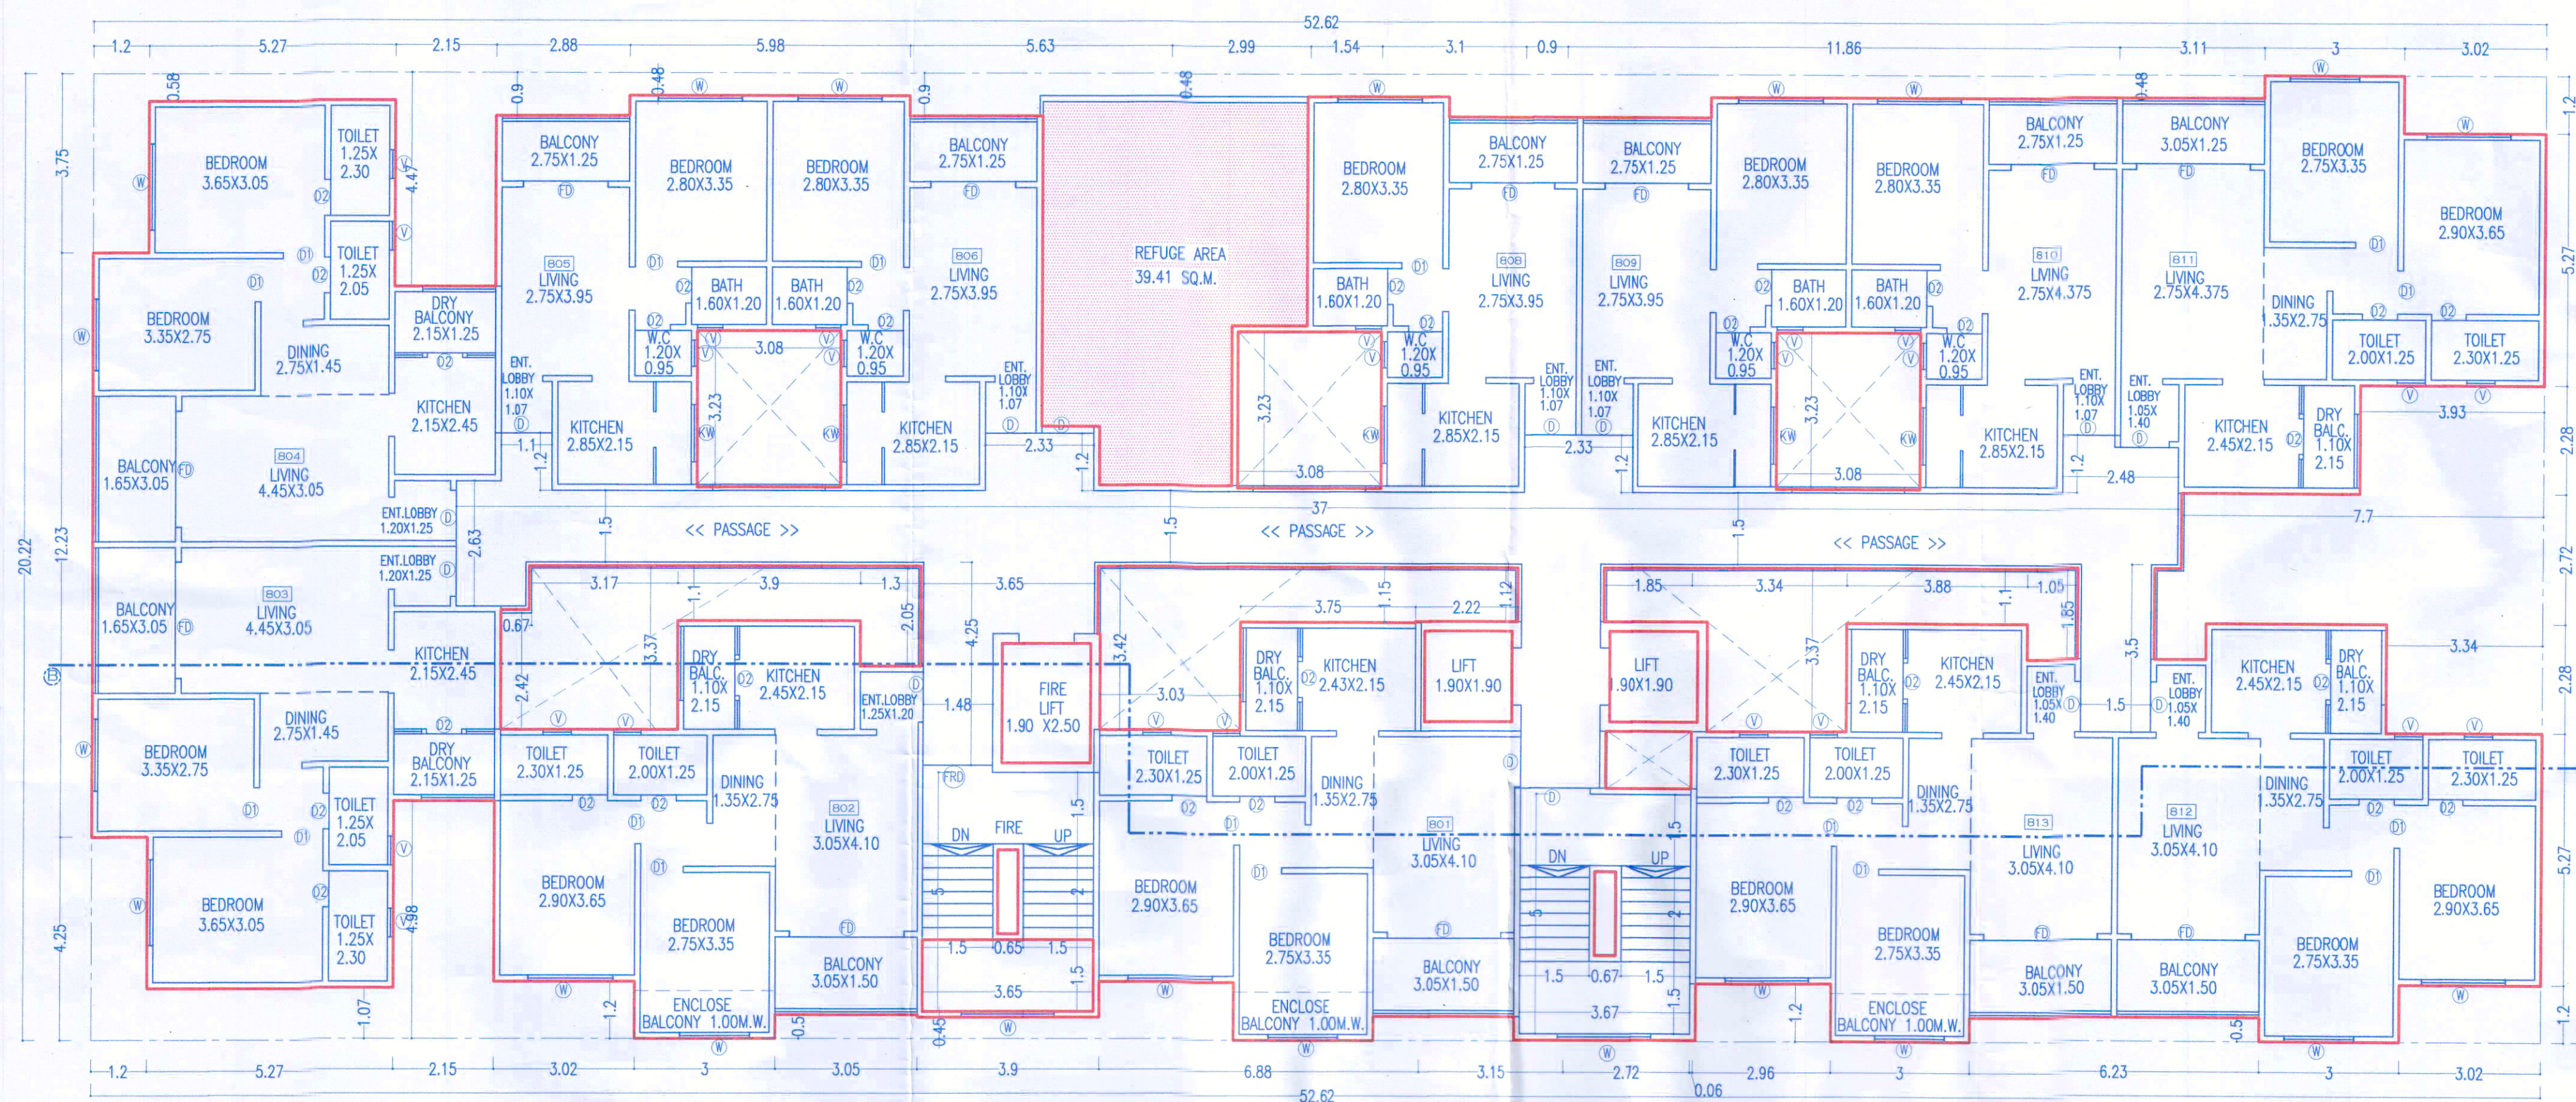

8th FLOOR PLAN

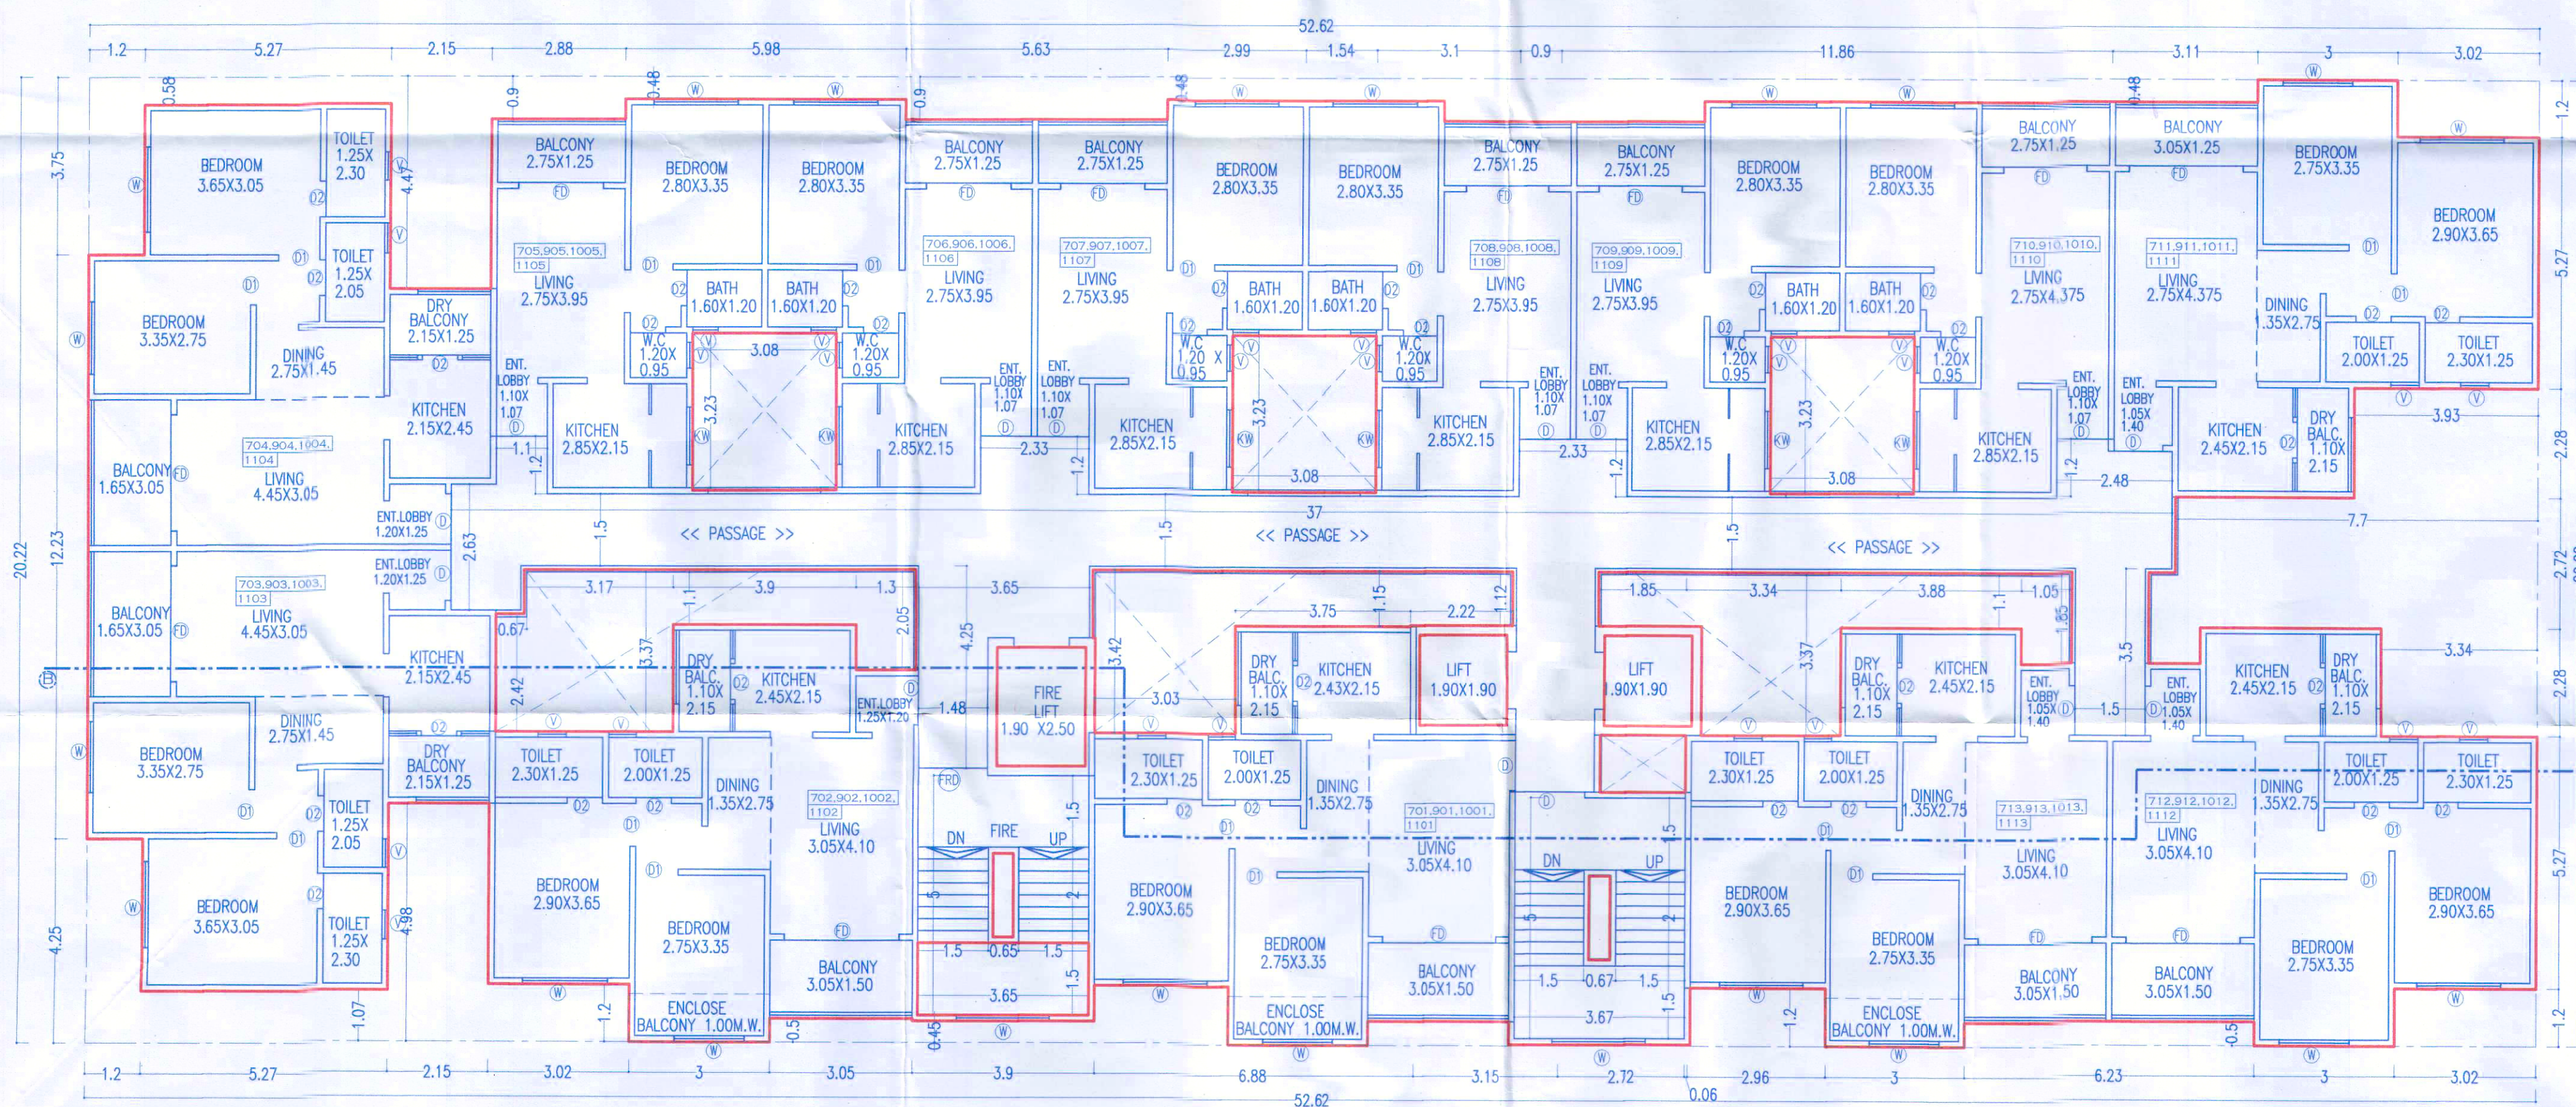

7th,9th,10th,11th FLOOR PLAN

Revised Date: 24/10/2025
 APPROVED SUBJECT TO CONDITION
 APPROVED UNDER COMMENCEMENT
 CERTIFICATE NO. CC/3216/24

M. Kulkarni
 Building Inspector
 (Jr. Engg./Sect. Engg.)
 BUILDING PERMISION DEPT.
 ZONE-2, P.M.C.



ARCHITECT OWNER (P.A.H.)

Ar. PRAKASH KULKARNI
 CA/98/22909

PODDAR HOUSING & DEVELOPERS THRU.
 M/S. SAI & SHANTISHOBHA VENTURE THRU.
 MR. PRATIK RAJERDRA PATHARE & OTHERS

PROJECT
 PROPOSED RESIDENTIAL BUILDING AT,
 (NEW) S.NO.- 128/5/1/A4. (OLD) S.NO.- 128/5/1,
 AT - DHAYARI, PUNE.

ARCHITECT
PRAKASH KULKARNI
ankur associates
 ARCHITECTS
 TEJOVALAYA, OFF. NO.- 101, 1ST FL., CTS. NO.-1187/19, GHOLE ROAD, SHIVAJINAGAR,
 PUNE - 411 005, PHONE - 020 66042800 / 01/ 02.
 Email : prakash@ankurassociates.in

DATE SCALE DRN BY
 23.01.2025 1 : 100 SONALI

F:\Sanofi\WKRAW CHAWAN\02.07.2024\WD-23.01.2025.dwg