



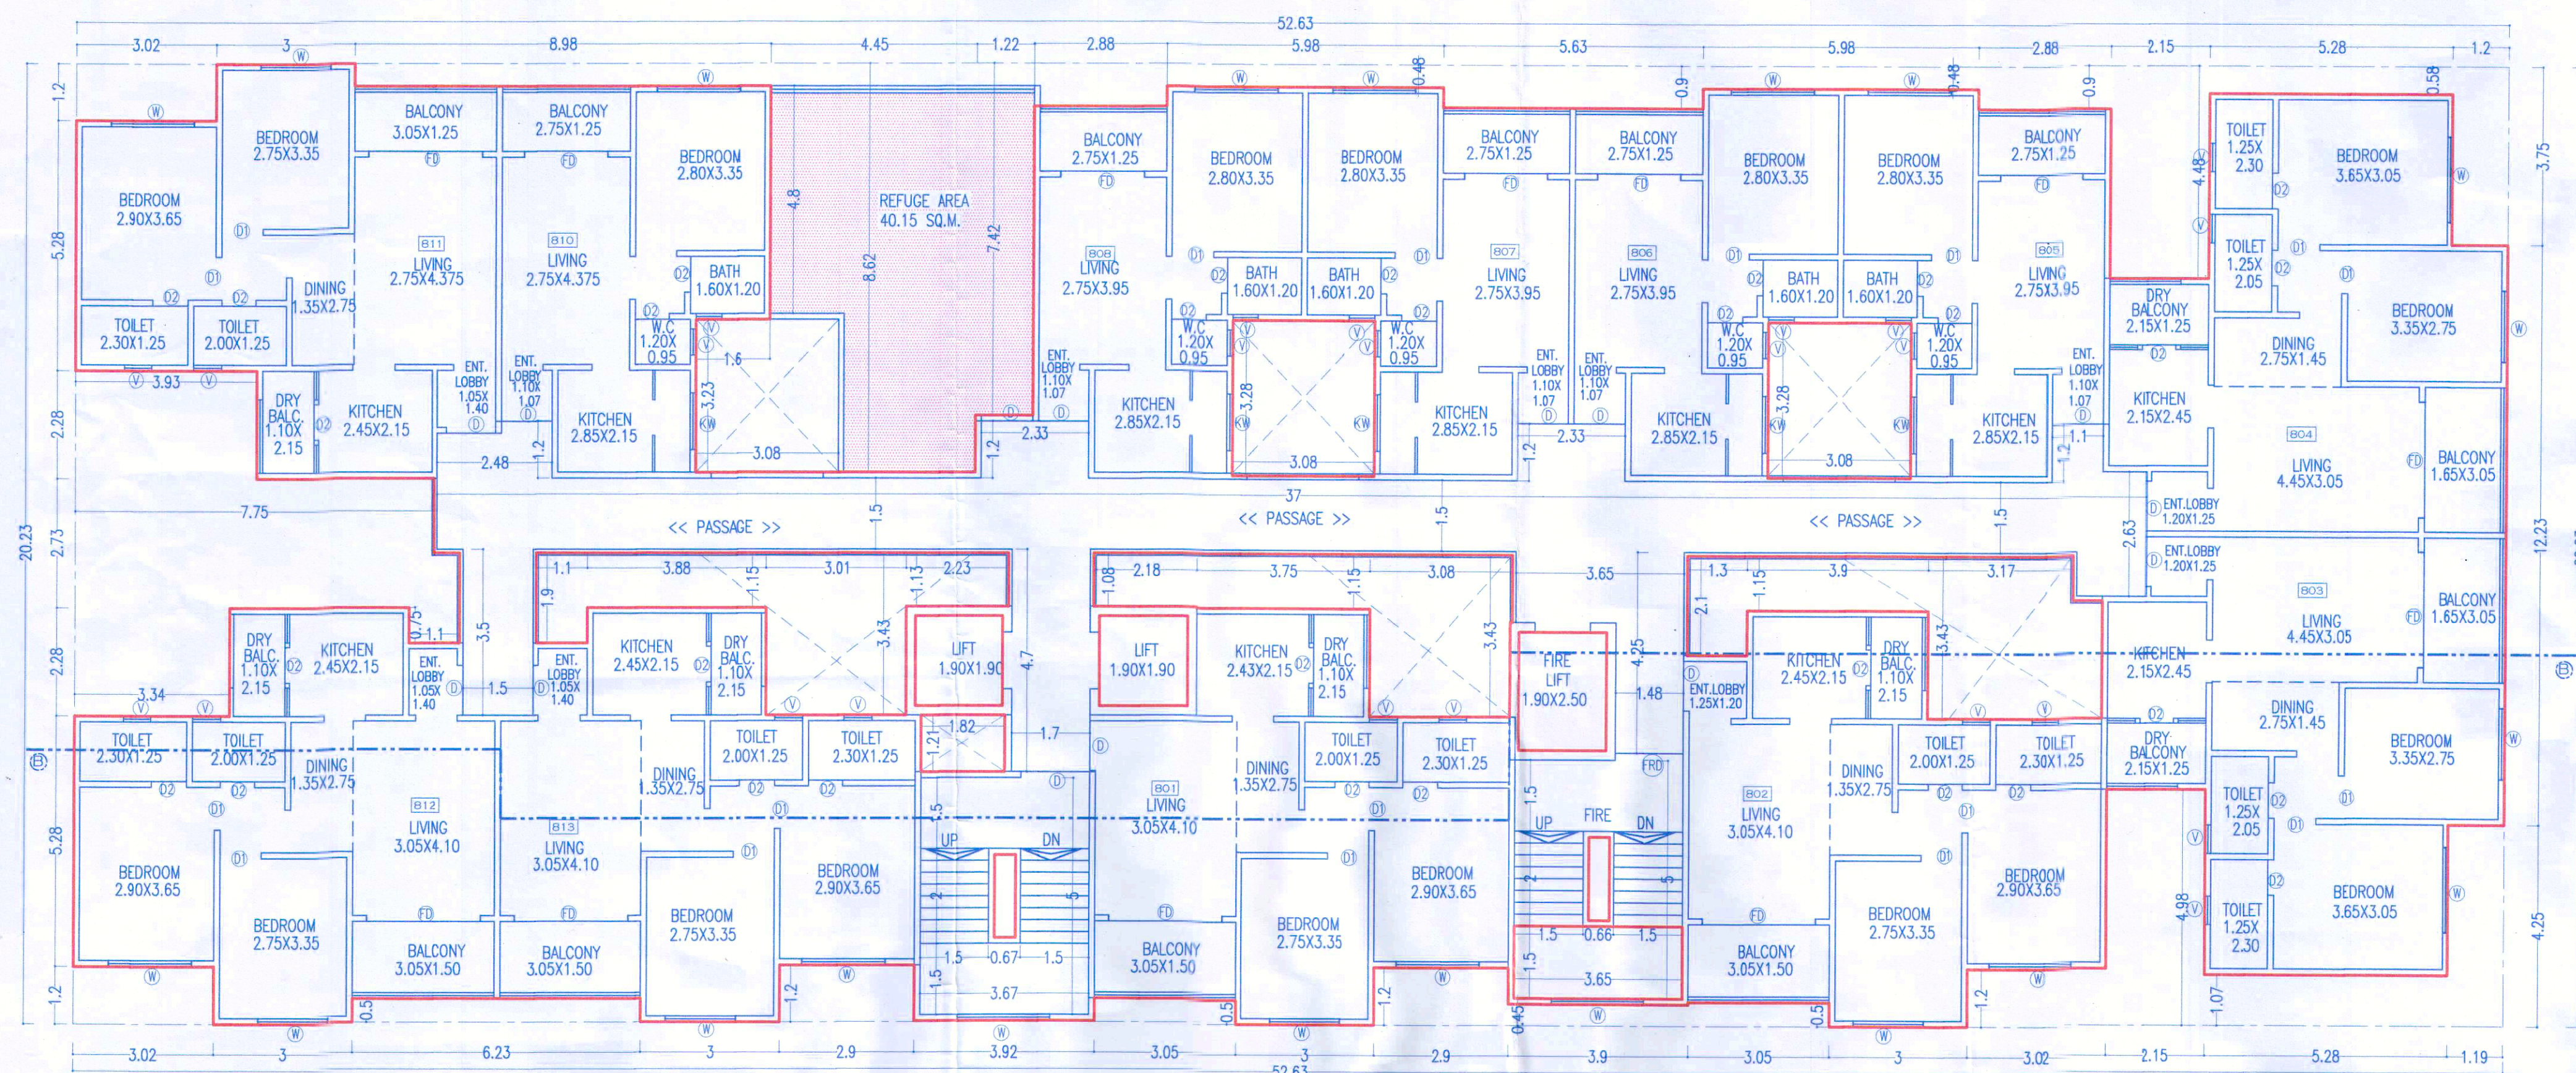

8th FLOOR PLAN

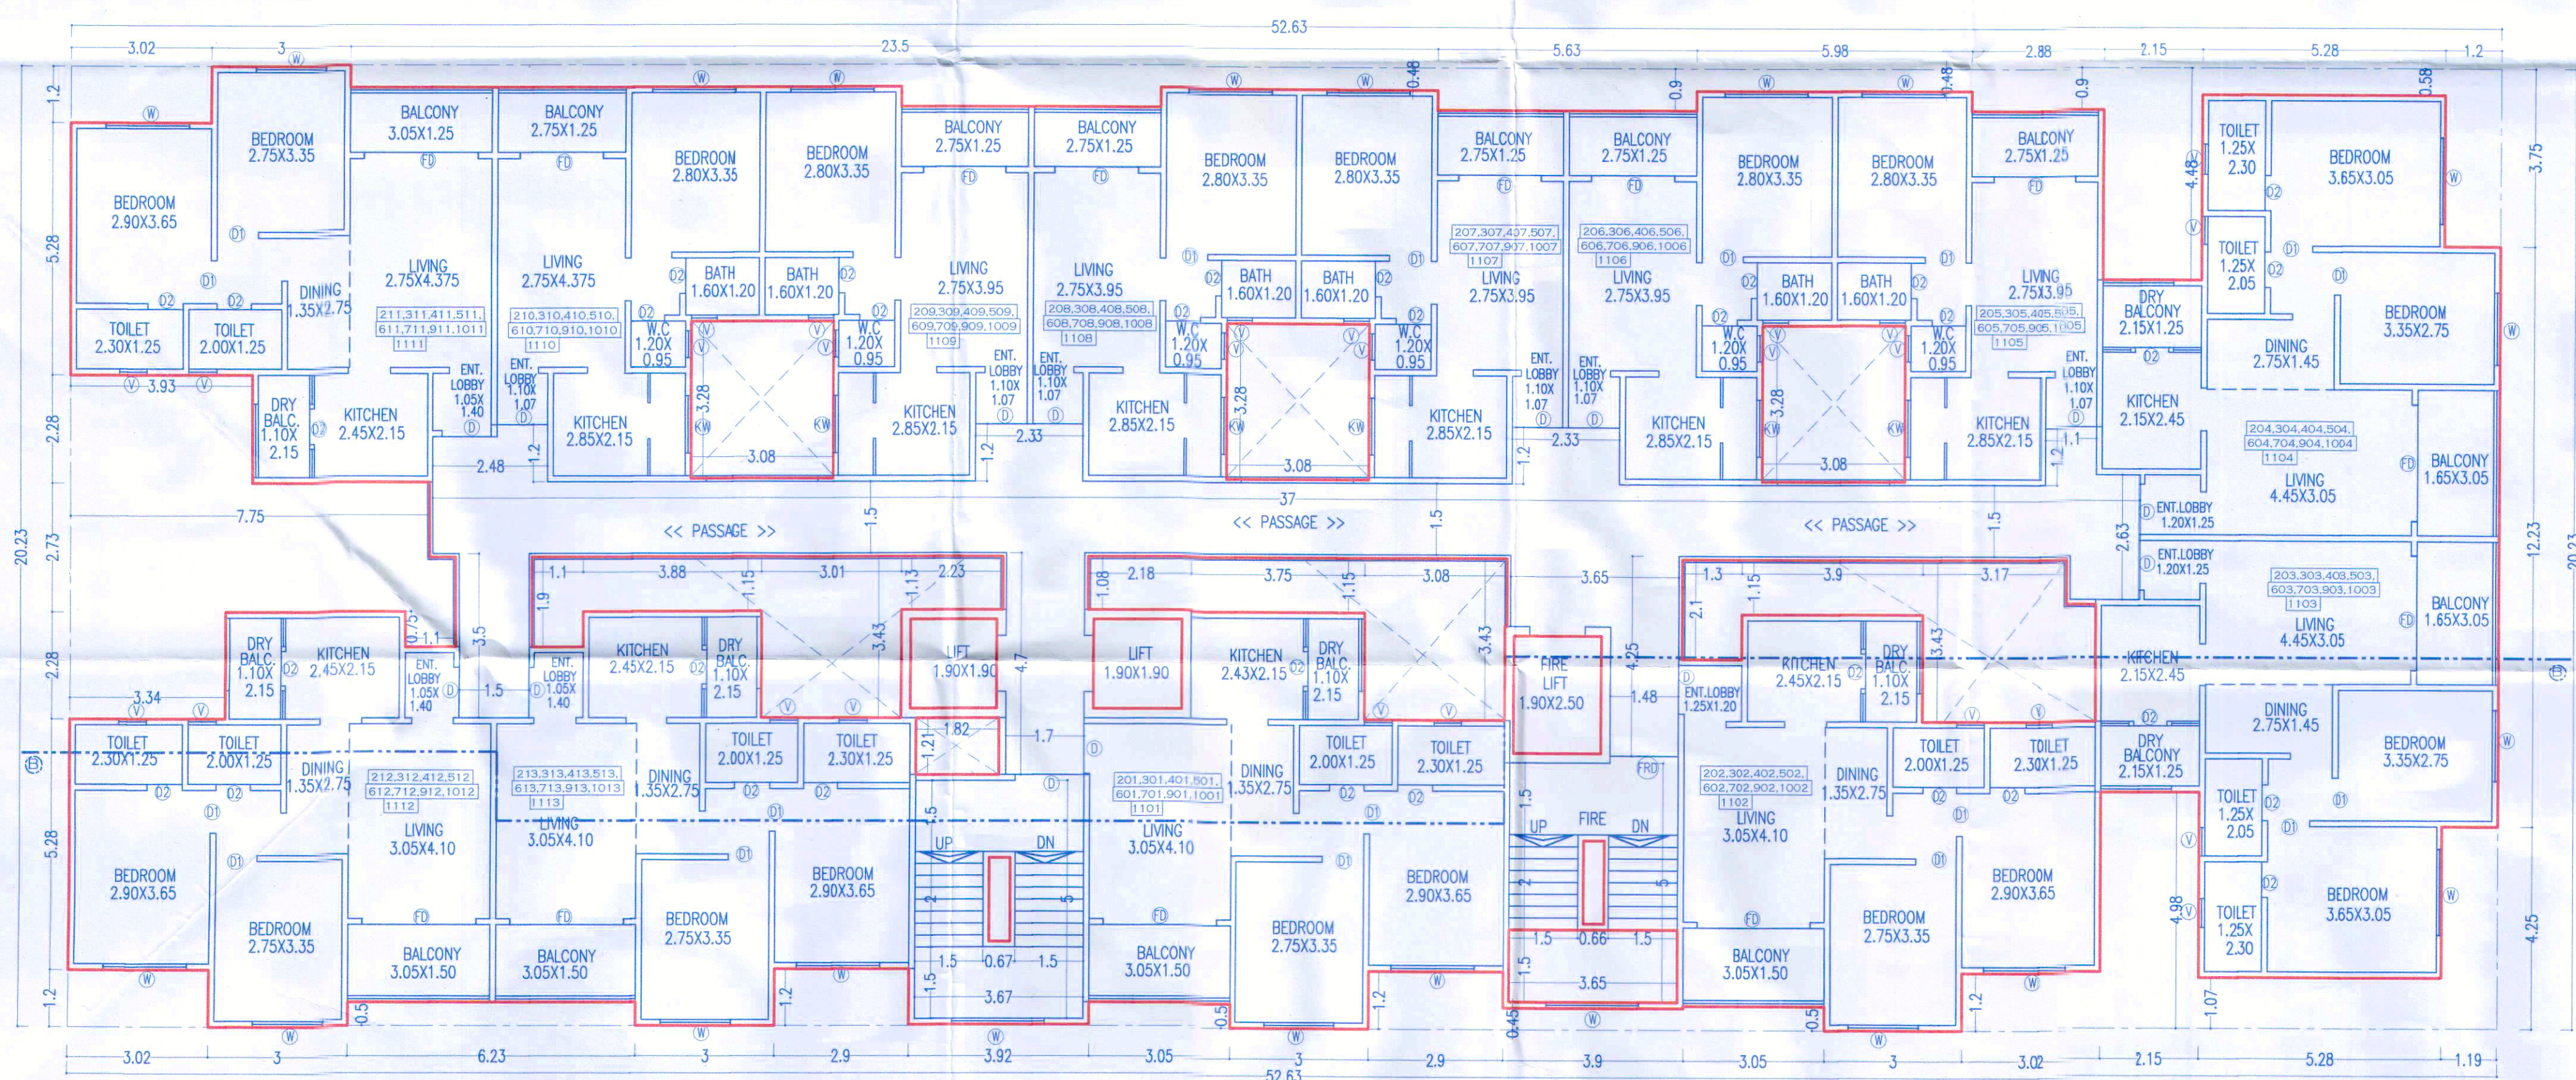

TYPICAL 2nd, 3rd, 4th, 5th, 6th, 7th, 9th, 10th, 11th FLOOR PLAN

Revised Date: 24/01/2024
 APPROVED SUBJECT TO CONDITION
 APPROVED UNDER COMMENCEMENT
 CERTIFICATE NO. CC/3216/24

Building Inspector
 (Jr. Engg./Sect. Engg.)
 BUILDING PERMISSION DEPT.
 ZONE-2, P.M.C.



ARCHITECT	OWNER (P.A.H.)
Ar. PRAKASH KULKARNI CA/98/22909	PODDAR HOUSING & DEVELOPERS THRU. M/S. SAI & SHANTISHOBHA VENTURE THRU. MR. PRATIK RAJERDRA PATHARE & OTHERS
PROJECT	
PROPOSED RESIDENTIAL BUILDING AT, (NEW) S.NO.- 128/5/1/A4, (OLD) S.NO.- 128/5/1, AT.- DHAYARI, PUNE.	
ARCHITECT	
PRAKASH KULKARNI ankur associates ARCHITECTS TEJOVALAYA, OFF. NO.- 101, 1ST FL., CTS. NO.- 1187/19, GHOLE ROAD, SHIVAJINAGAR, PUNE - 411 005, PHONE - 020 66042801/011 02. Email - prakash@ankurassociates.in	
DATE	SCALE
23.01.2025	1 : 100
DRN BY	SONALI

F:\Sonal\VRGM CHAWN\02.07.2024\WD-23.01.2025.dwg