

Sanctioned No.B.P./Chivisaahadi/163/12025

Subject to conditions mentioned in the

Office Order No.

Given dated 07/10/2025

Plan No. 710P025

Date 7/10/2025


O. C. Signed by

City Engineer

For City Engineer

Planning Permission Dept

PCMC, Pune

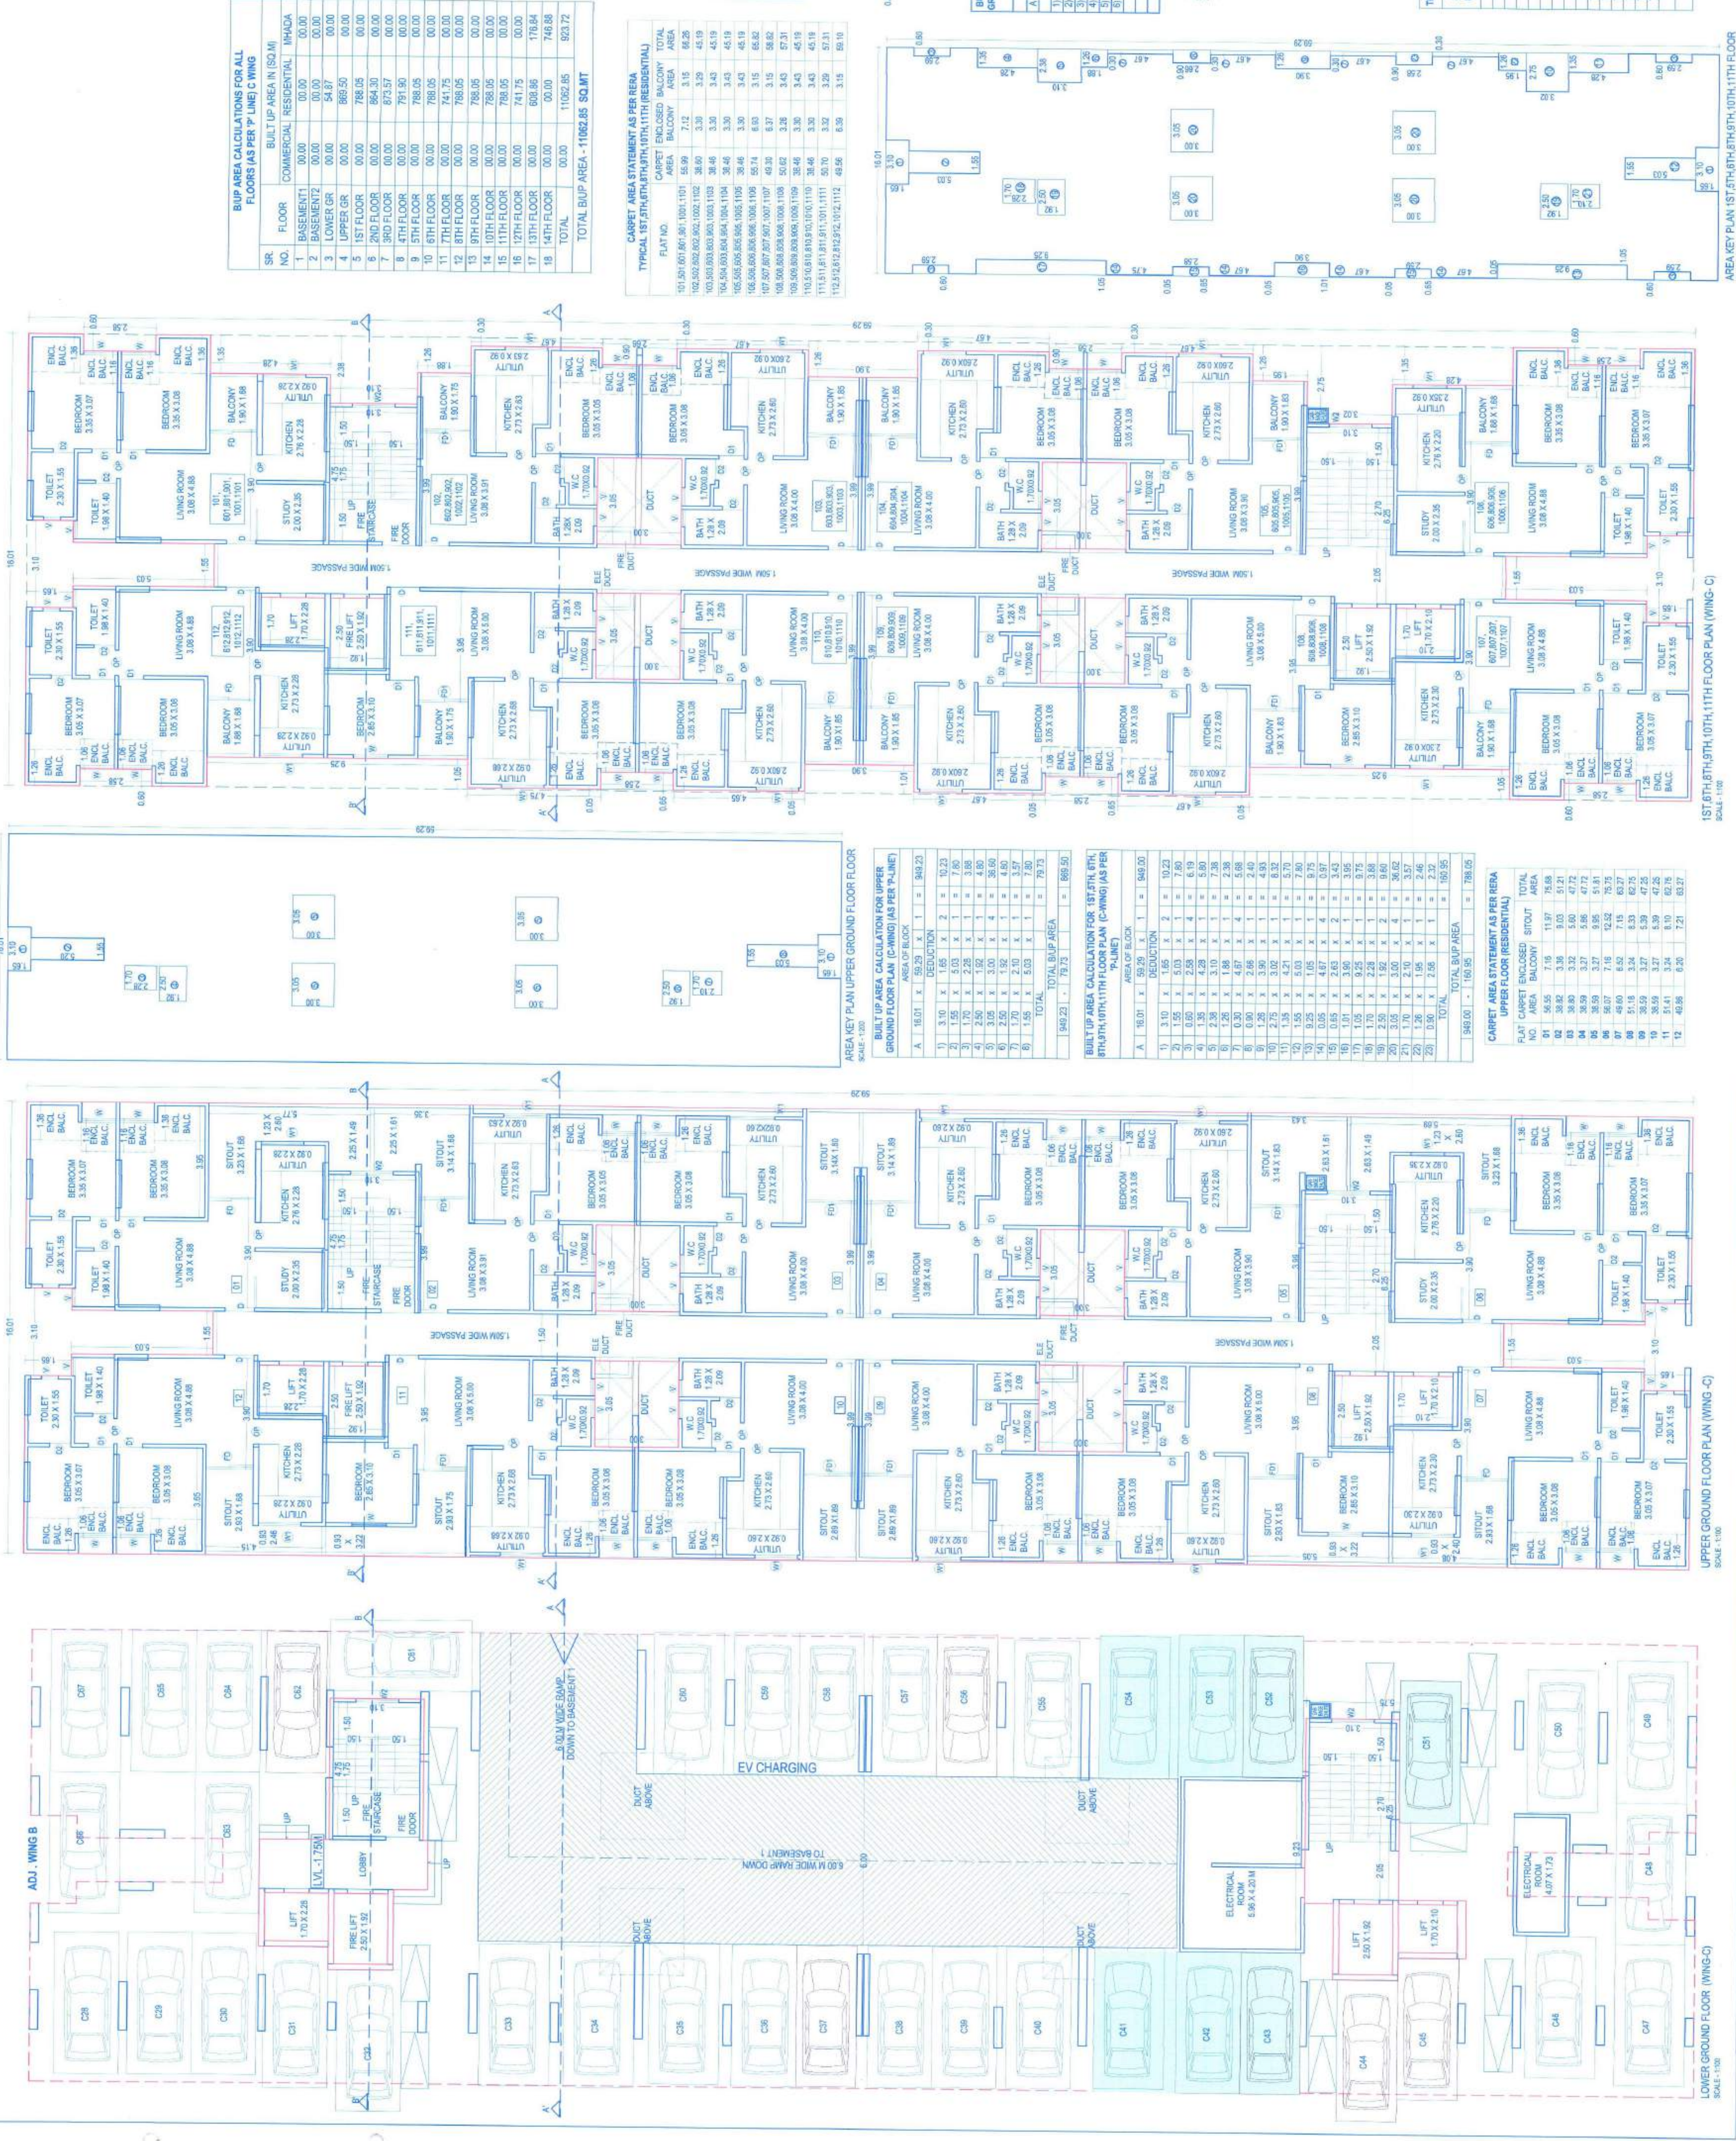


NAME & SIGN OF ARCHITECT

1. MEHA SUBHASH TAPUR

2. ANIL K. KADAM

3. SANTOSH K. KADAM

THROUGH

SANS ARCHITECTS

7/5 YAGRAVADYAN

BUNGALOW NEAR CUMMINS

CONTACT - 020-4203246

EMAIL - info@sansarchitects.com

