


Sanctioned No. B.P / Dwdwgaon / 54 / 2023
Subject to conditions mentioned in the
Office Order No.
aven dated 21/10/2023
Pimpri
Date : 21/10/2023

O. A. Signed by
City Engineer
LIGHTNING ARRESTER

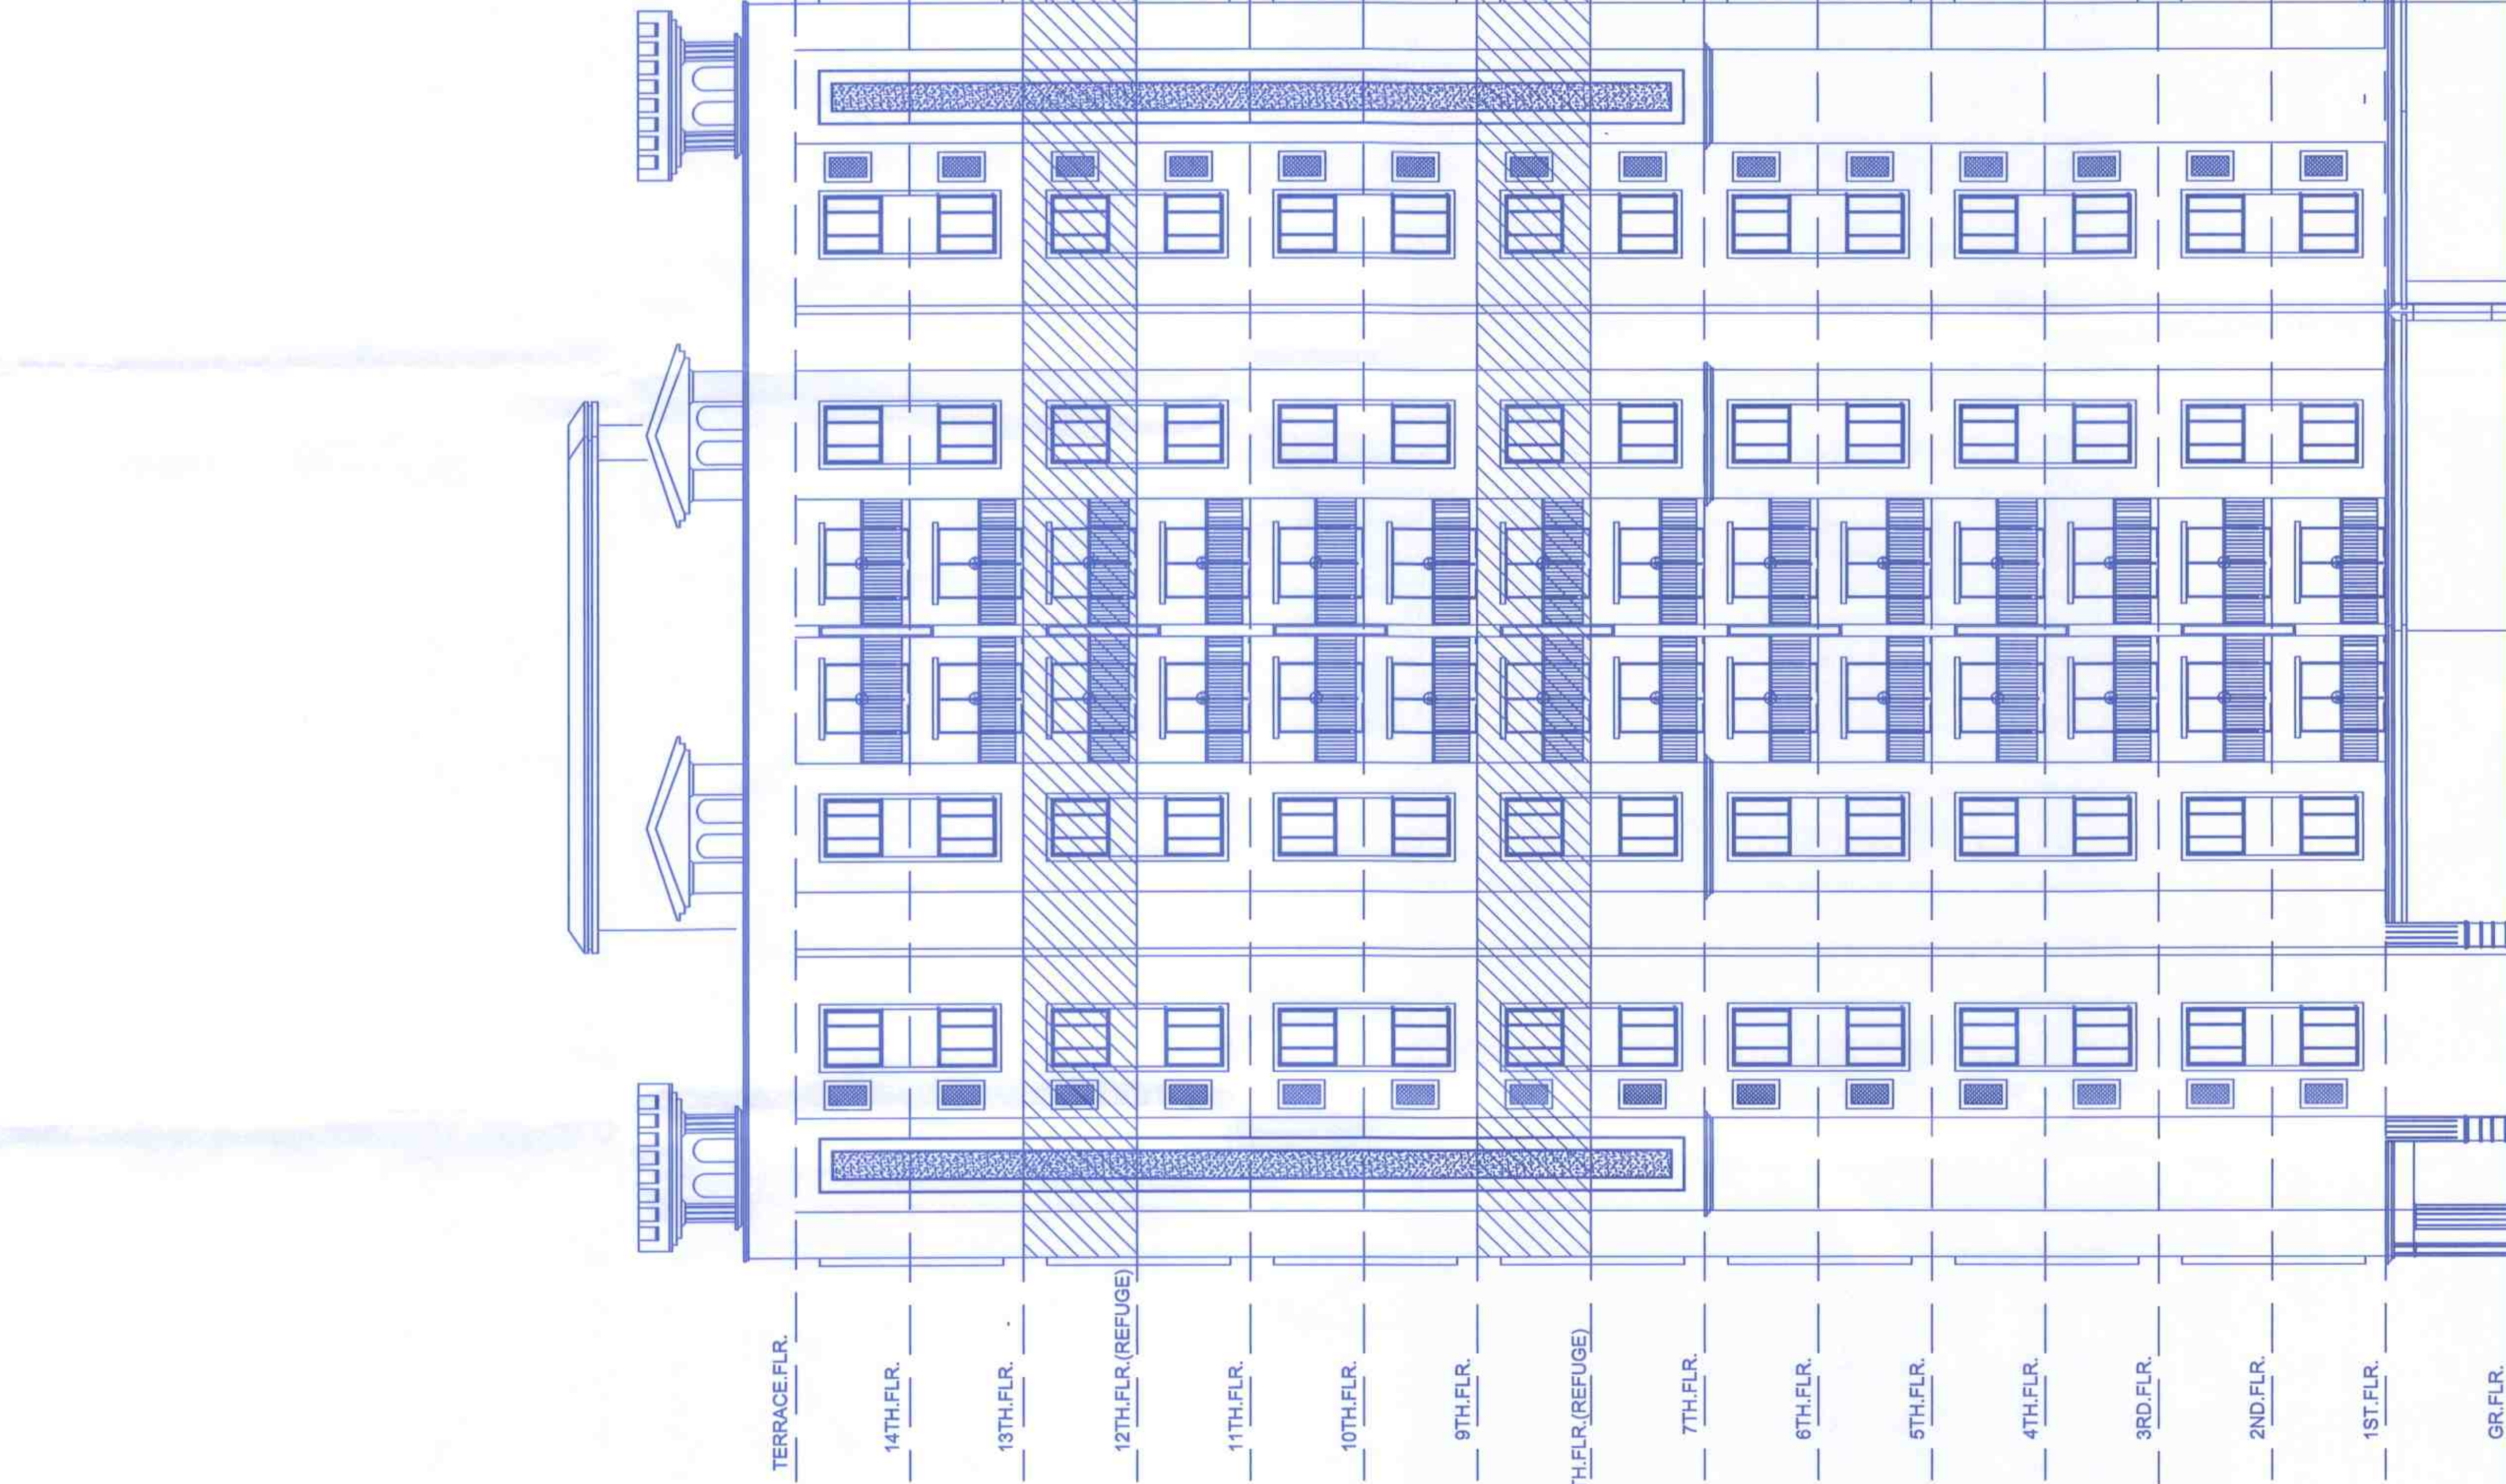

SCALE - 1:100

INWARD NO.	INWD/DDL/0006/13	DATE	25/08/2023