


STAMP OF APPROVAL

Sanctioned No. B.P /Dudulgaon/30/2024
Subject to conditions mentioned in the
Office Order No.
aven dated 13/06/2024
Pimpri
Date : 13/06/2024




O. C. Signed by
City Engineer

for City Engineer
Building Permission Dept.
PCMC, Pimpri, Pune-18.

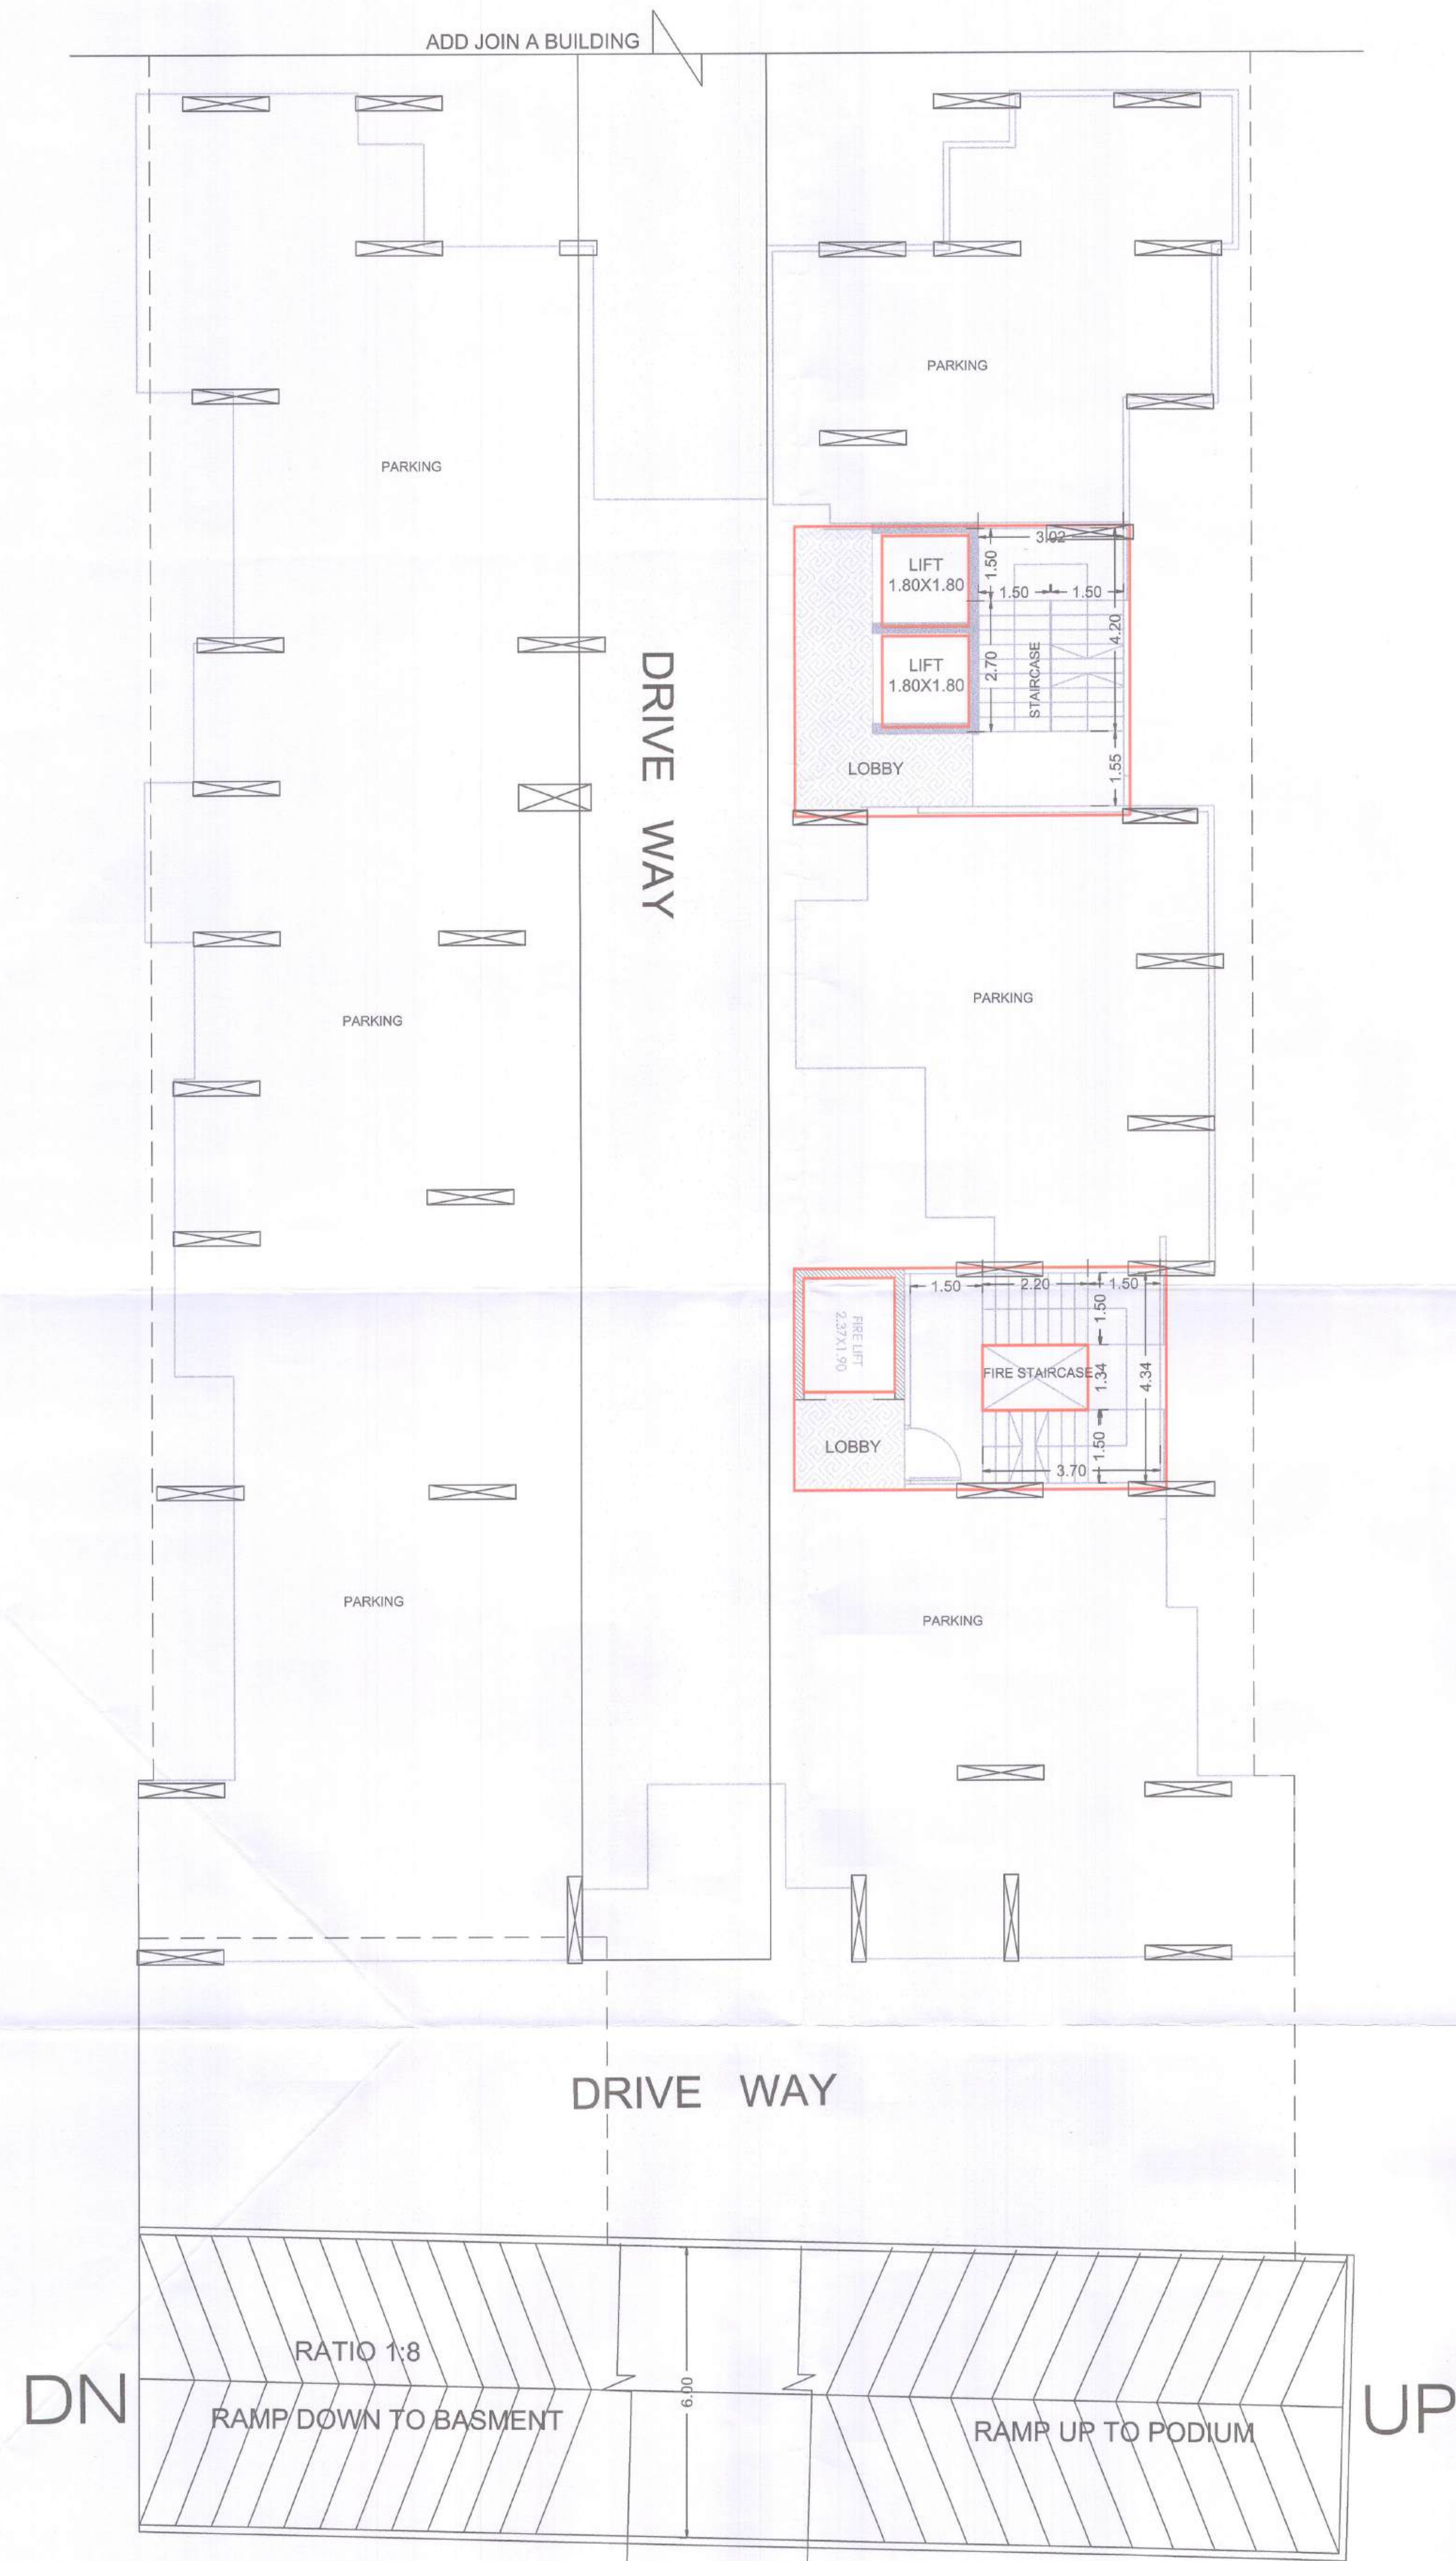

GROUND PARKING PLAN
SCALE 1:100

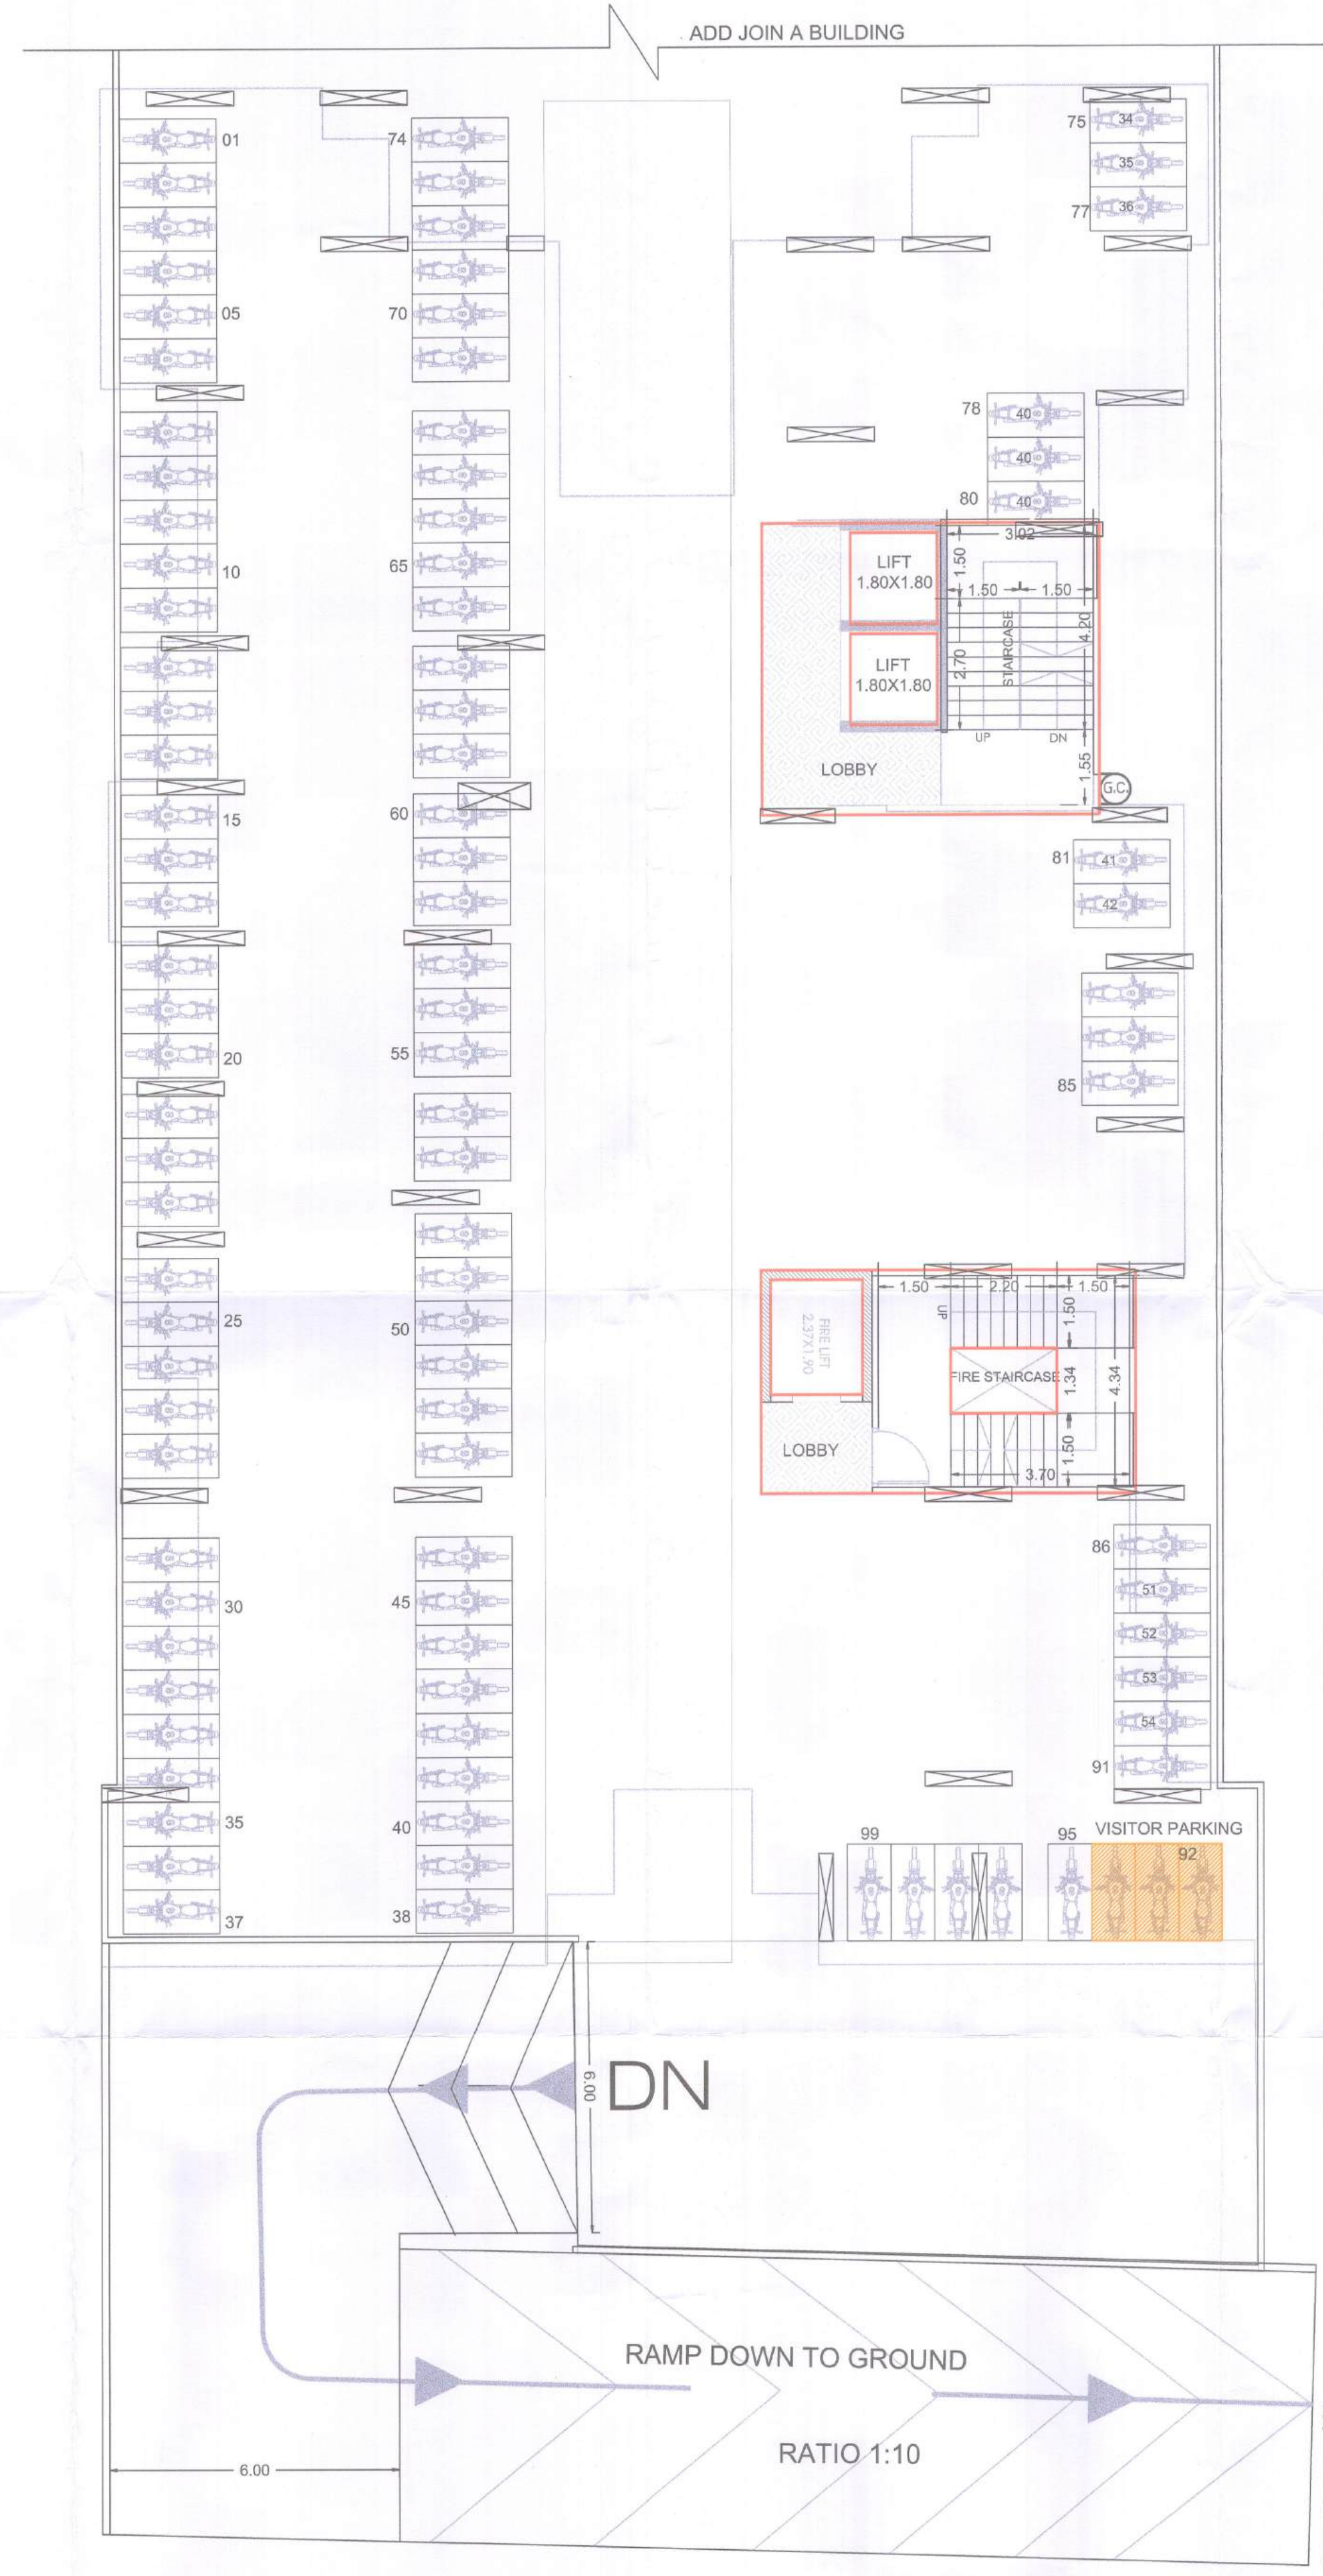

PODIUM PARKING PLAN
SCALE 1:100

PROJECT : PROPOSED RESIDENTIAL BUILDING ON GAT NO.- 219 & 221 (p) AT-DUDULGAON, HAVELI, PUNE			
OWNER / P.A.H. NAME : M/S. D.M.L. ASSOCIATES through Shri. Kalpesh R. Velani & other			
ARCHITECT: AR.NITIN R. PATEL LIC.NO.-CA/2007/39428			
PRECISION ARCHITECTS & PLANNER OFFICE NO. 122&123, G WING, FIRST FLOOR, JAY GANESH SAMARAJYA, SPINE ROAD, BHOSARI, PUNE -411039. E-mail : precisionap_pune@rediffmail.com			
DRG NO. :	SCALE :	1 : 100	
INWARD NO. :	INWD/ZONE/DDL/PRB6/0091/19	DATE :	18/03/2024
KEY NO. :	2nd 4th	SHEET NO. :	5 / 22