


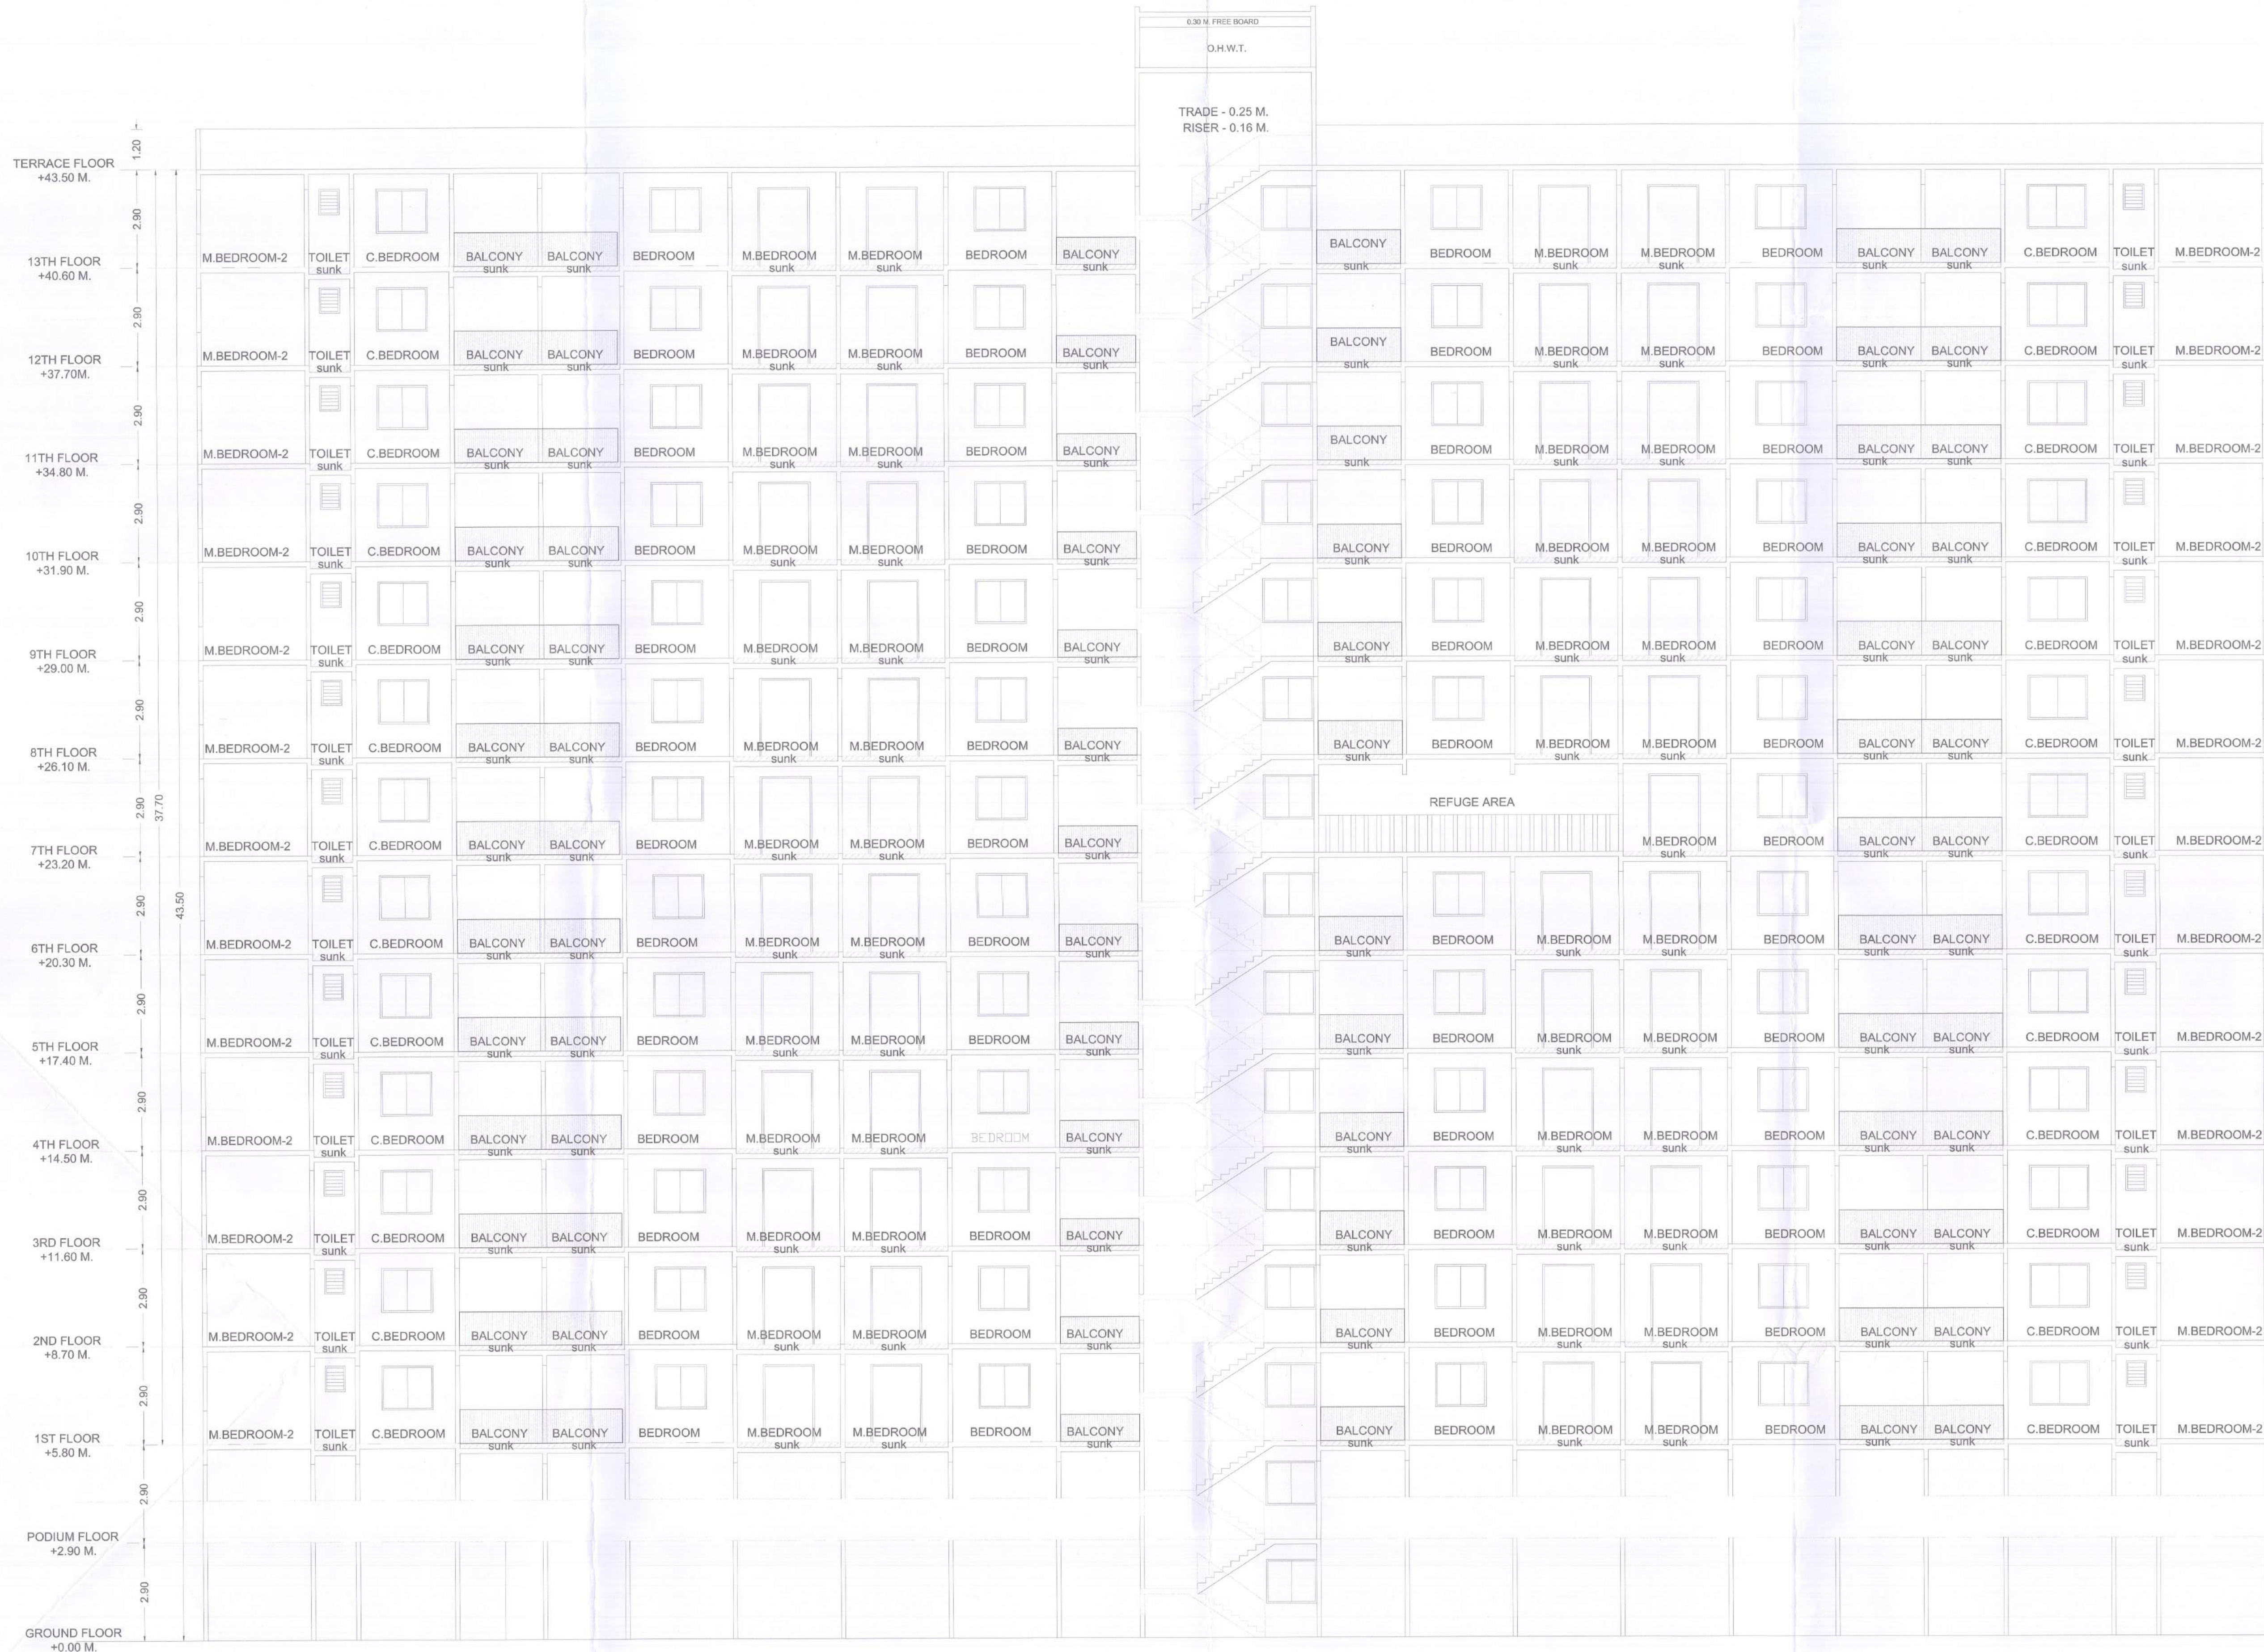

BUILDING :- WING C

STAMP OF APPROVAL

Sanctioned No. B.P./Dudulgaon/33/2024
Subject to conditions mentioned in the
Office Order No.
aven dated 13/06/2024
Pimpri
Date : 13/06/2024

ESTD. 17/08/2

O. C. Signed by
City Engineer

for City Engineer
Building Permission Dept.
PCM.C., Pimpri, Pune-18.

PROJECT :

PROPOSED RESIDENTIAL BUILDING ON GAT NO.- 219
& 221 (p) AT-DUDULGAON, HAVELI, PUNE

OWNER / P.A.H. NAME :

M/S. D.M.L. ASSOCIATES through
Shri. Kalpesh R. Velani & other

ARCHITECT:

AR.NITIN R. PATEL
LIC.NO.-CA/2007/39428

PRECISION
ARCHITECTS & PLANNER

OFFICE NO. 123/123, G WING, FIRST FLOOR, JAY GANESH
SAMARAJYA, SPINE ROAD BHOSARI, PUNE - 411039.
E-mail : precisionap_pune@rediffmail.com

DRG NO :

SCALE : 1 : 100

INWARD NO. :

INWD/ZONE/DDLP/PRB/0091/19

DATE :

18/03/2024

KEY NO. :

SHEET NO. :

13 / 22