

BUILDING :- WING C

Sanctioned No. B.P./Dudhgaon/53/2022


D. C. Signed by _____ Building Permission _____

PROPOSED BUILDING - (C - WING)

WING AREA WITHOUT MAHADA = 11011.43 - 1445.40 (MHADA) = 9566.03 SQ.MT

AREA DETAILS OF APARTMENT - C - WING

BUILDING NO.	FLOOR NO.	APARTMENT NO.	CARPET AREA OF APARTMENT	AREA OF OPEN BALCONY ATTACHED TO APARTMENT	AREA OF ENCLOSURE ATTACHED TO APARTMENT
(1)	(2)	(3)	(4)	(5)	(6)
C - WING	1ST, 2ND, 3RD, 4TH, 5TH, 6TH, 7TH, 8TH, 9TH, 10TH & 11TH	101, 201, 301, 401, 501, 601, 701, 801, 901, 1001, 1101	68.05	03.22	02.86
		102, 202, 302, 402, 502, 602, 702, 802, 902, 1002, 1102	52.43	06.48	02.86
		103, 203, 303, 403, 503, 603, 703, 803, 903, 1003, 1103		06.48	02.86
		104, 204, 304, 404, 504, 604, 704, 804, 904, 1004, 1104	54.31		
		105, 205, 305, 405, 505, 605, 705, 805, 905, 1005, 1105	48.33	06.19	05.74
		106, 206, 306, 406, 506, 606, 706, 806, 906, 1006, 1106	64.66	06.74	05.74
		107, 207, 307, 407, 507, 607, 707, 807, 907, 1007, 1107	68.78	06.74	02.82
		108, 208, 308, 408, 508, 608, 708, 808, 908, 1008, 1108	51.11	06.19	02.86
		109, 209, 309, 409, 509, 609, 709, 809, 909, 1009, 1109	52.98	06.19	02.86
		110, 210, 310, 410, 510, 610, 710, 810, 910, 1010, 1110	48.48	03.58	08.30
		111, 211, 311, 411, 511, 611, 711, 811, 911, 1011, 1111	48.61	03.58	08.30
		112, 212, 312, 412, 512, 612, 712, 812, 912, 1012, 1112	61.11	03.22	08.20

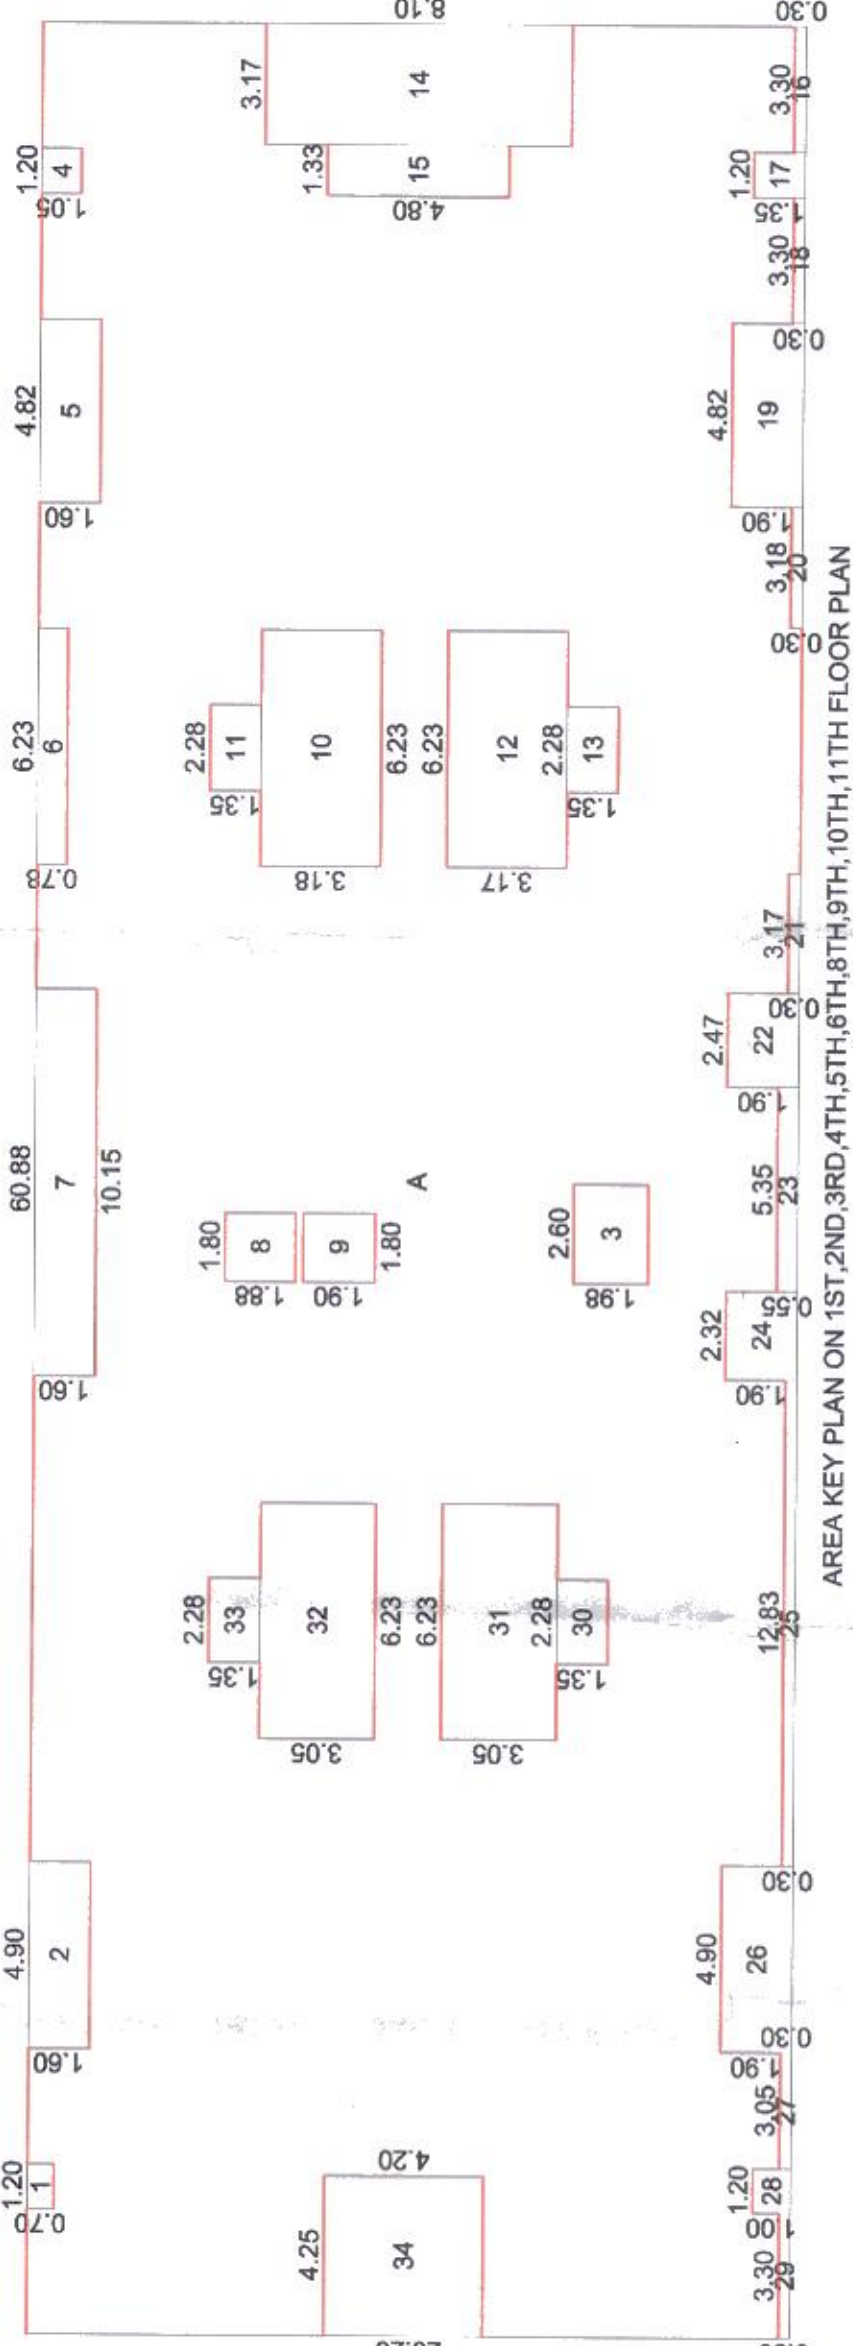


PROJECT :

21 (b) AT-DUDUJ GAON HAVELI PUNE

NER / P.A.H. NAME :

ARCHITECT:

NITIN R. PATEL


Z
C
-
U
-
C
E
O
O
O
■

ARCHITECTS & PLANNERS


OFFICE NO. 122&123, G WING, FIRST FLOOR, JAY
MARAJYA, SPINE ROAD, BHOSARI, PUNE -411004

man . precisionap_dptn@rediffmail.com

RD NO.	INWD/ZONE/DDJ/PRB6/009
--------	------------------------

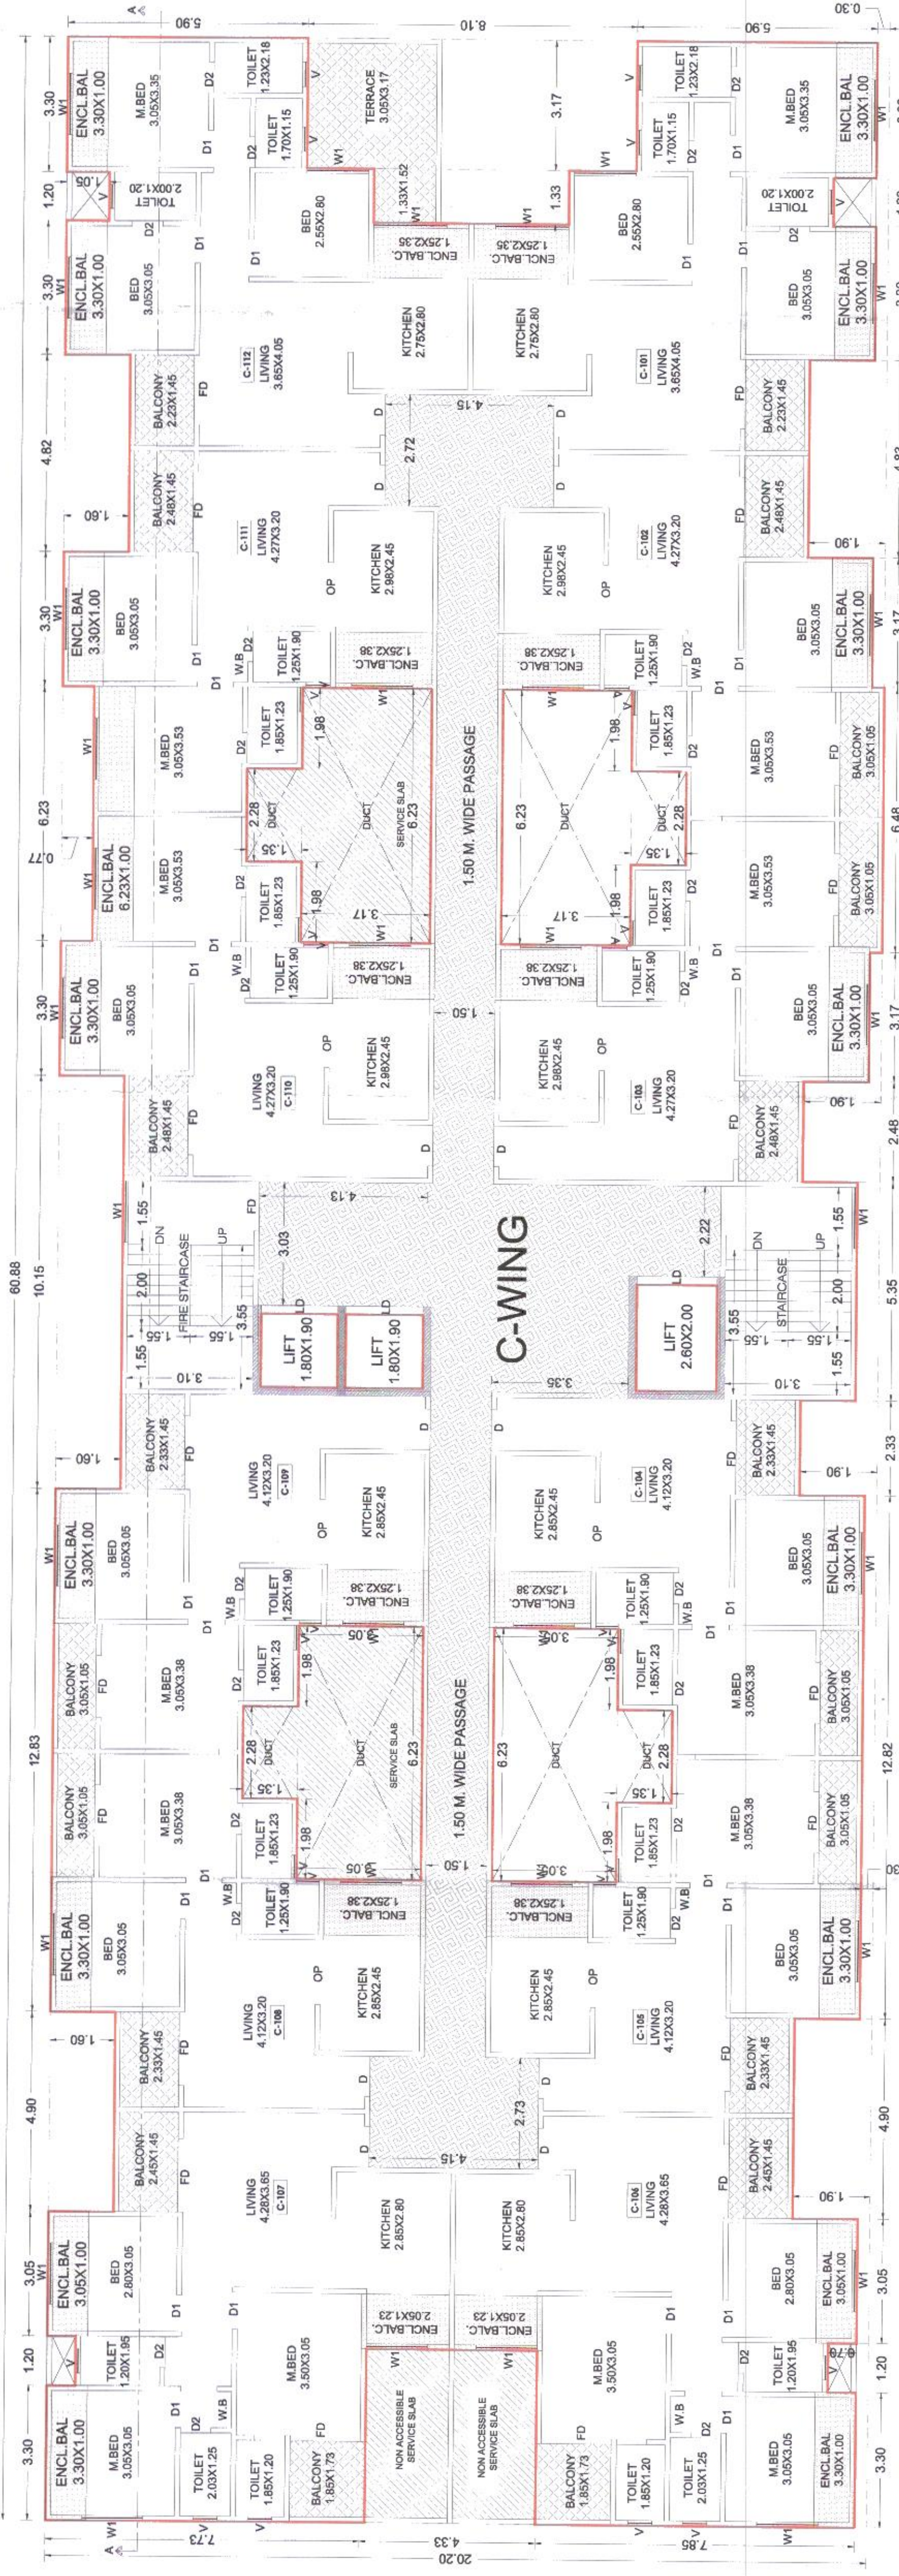

FIRST FLOOR PLAN

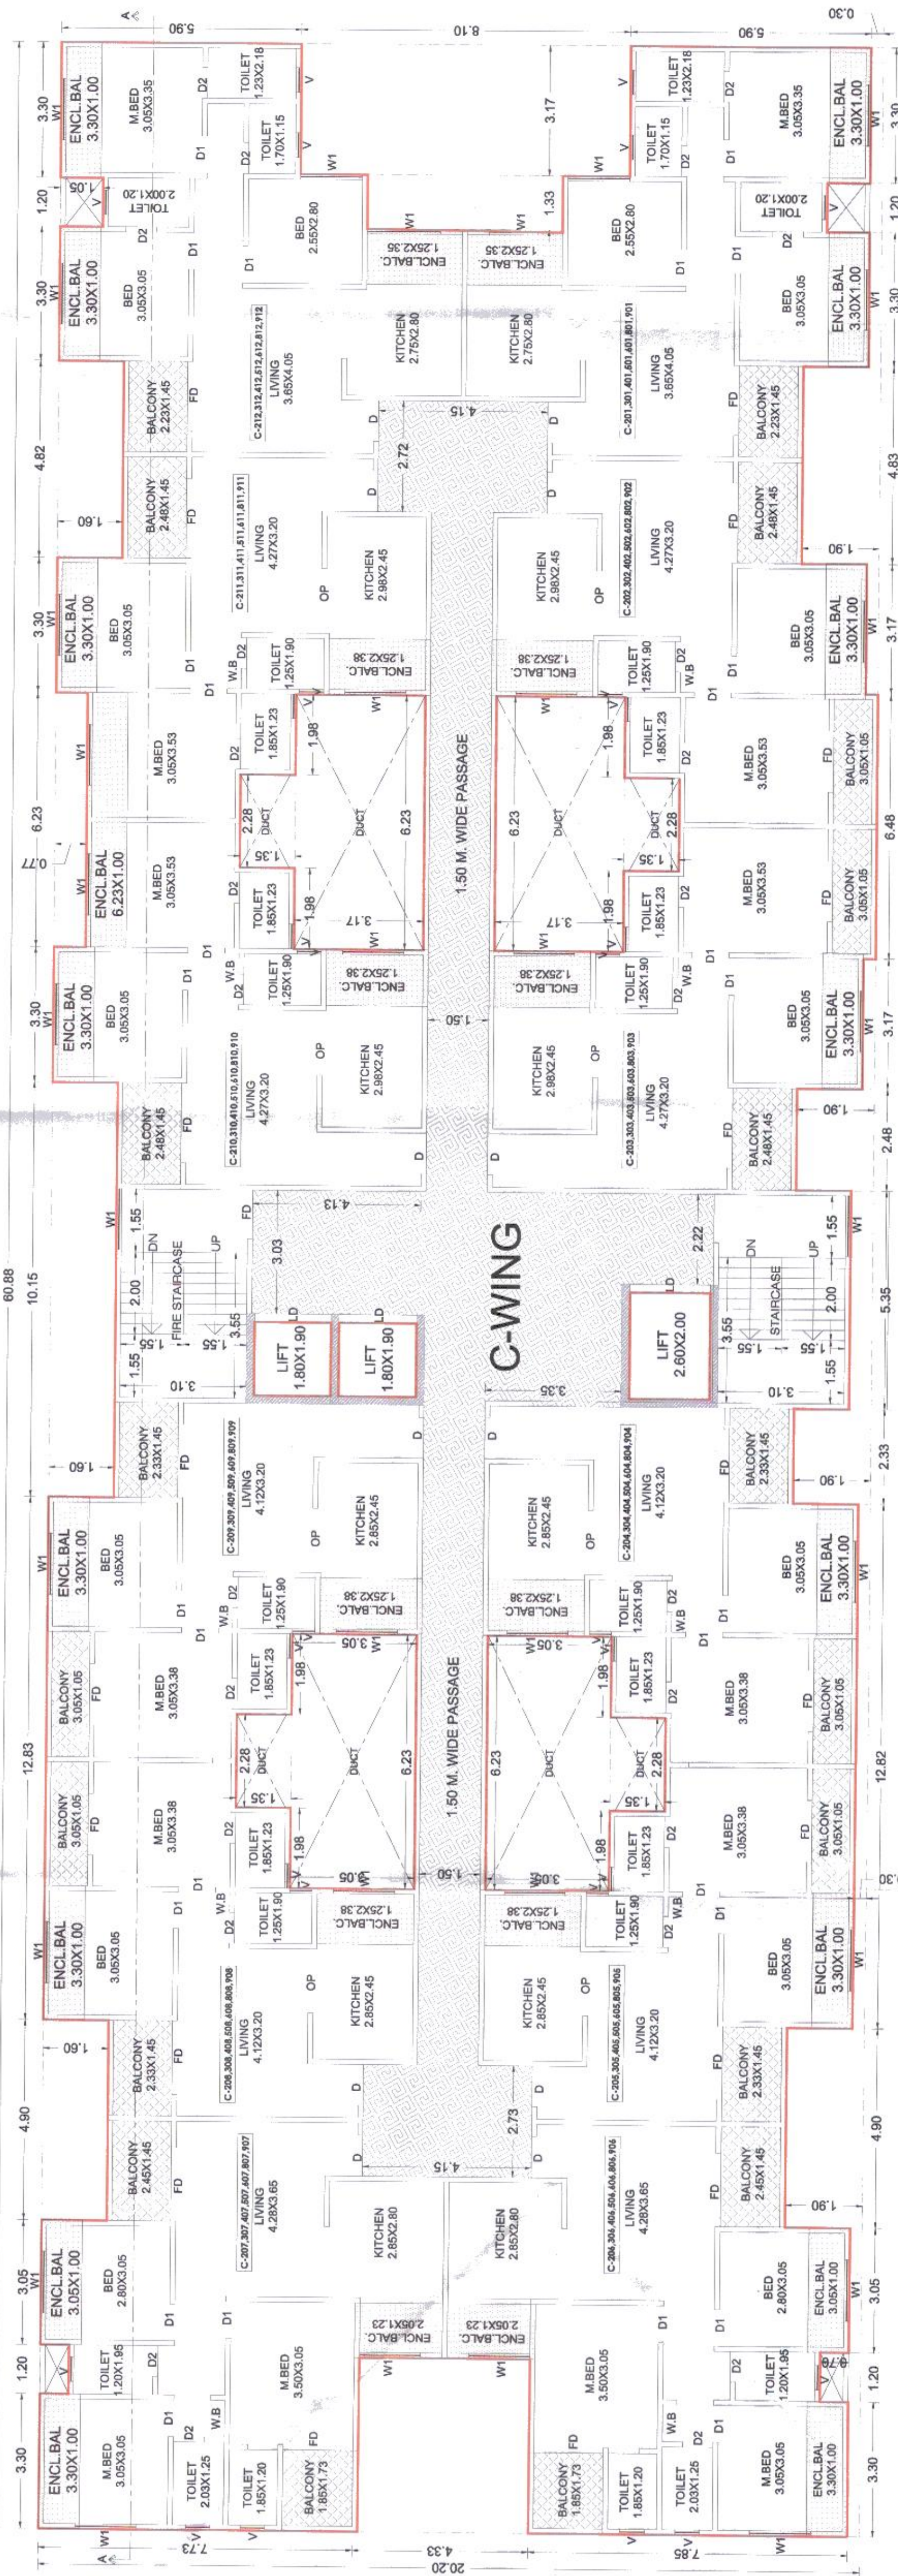

TYPICAL 2ND, 3RD, 4TH, 5TH, 6TH, 8TH & 9TH FLOOR PLAN