


डि. 28/11/2025
 APPROVED SUBJECT CONDITION
 APPROVED UNDER COMMENCEMENT
 CERTIFICATE NO. 09/28/25
 Building Inspector Deputy Engineer P.M.C.
 (B.P.D.P. Zone No. 1) P.M.C.

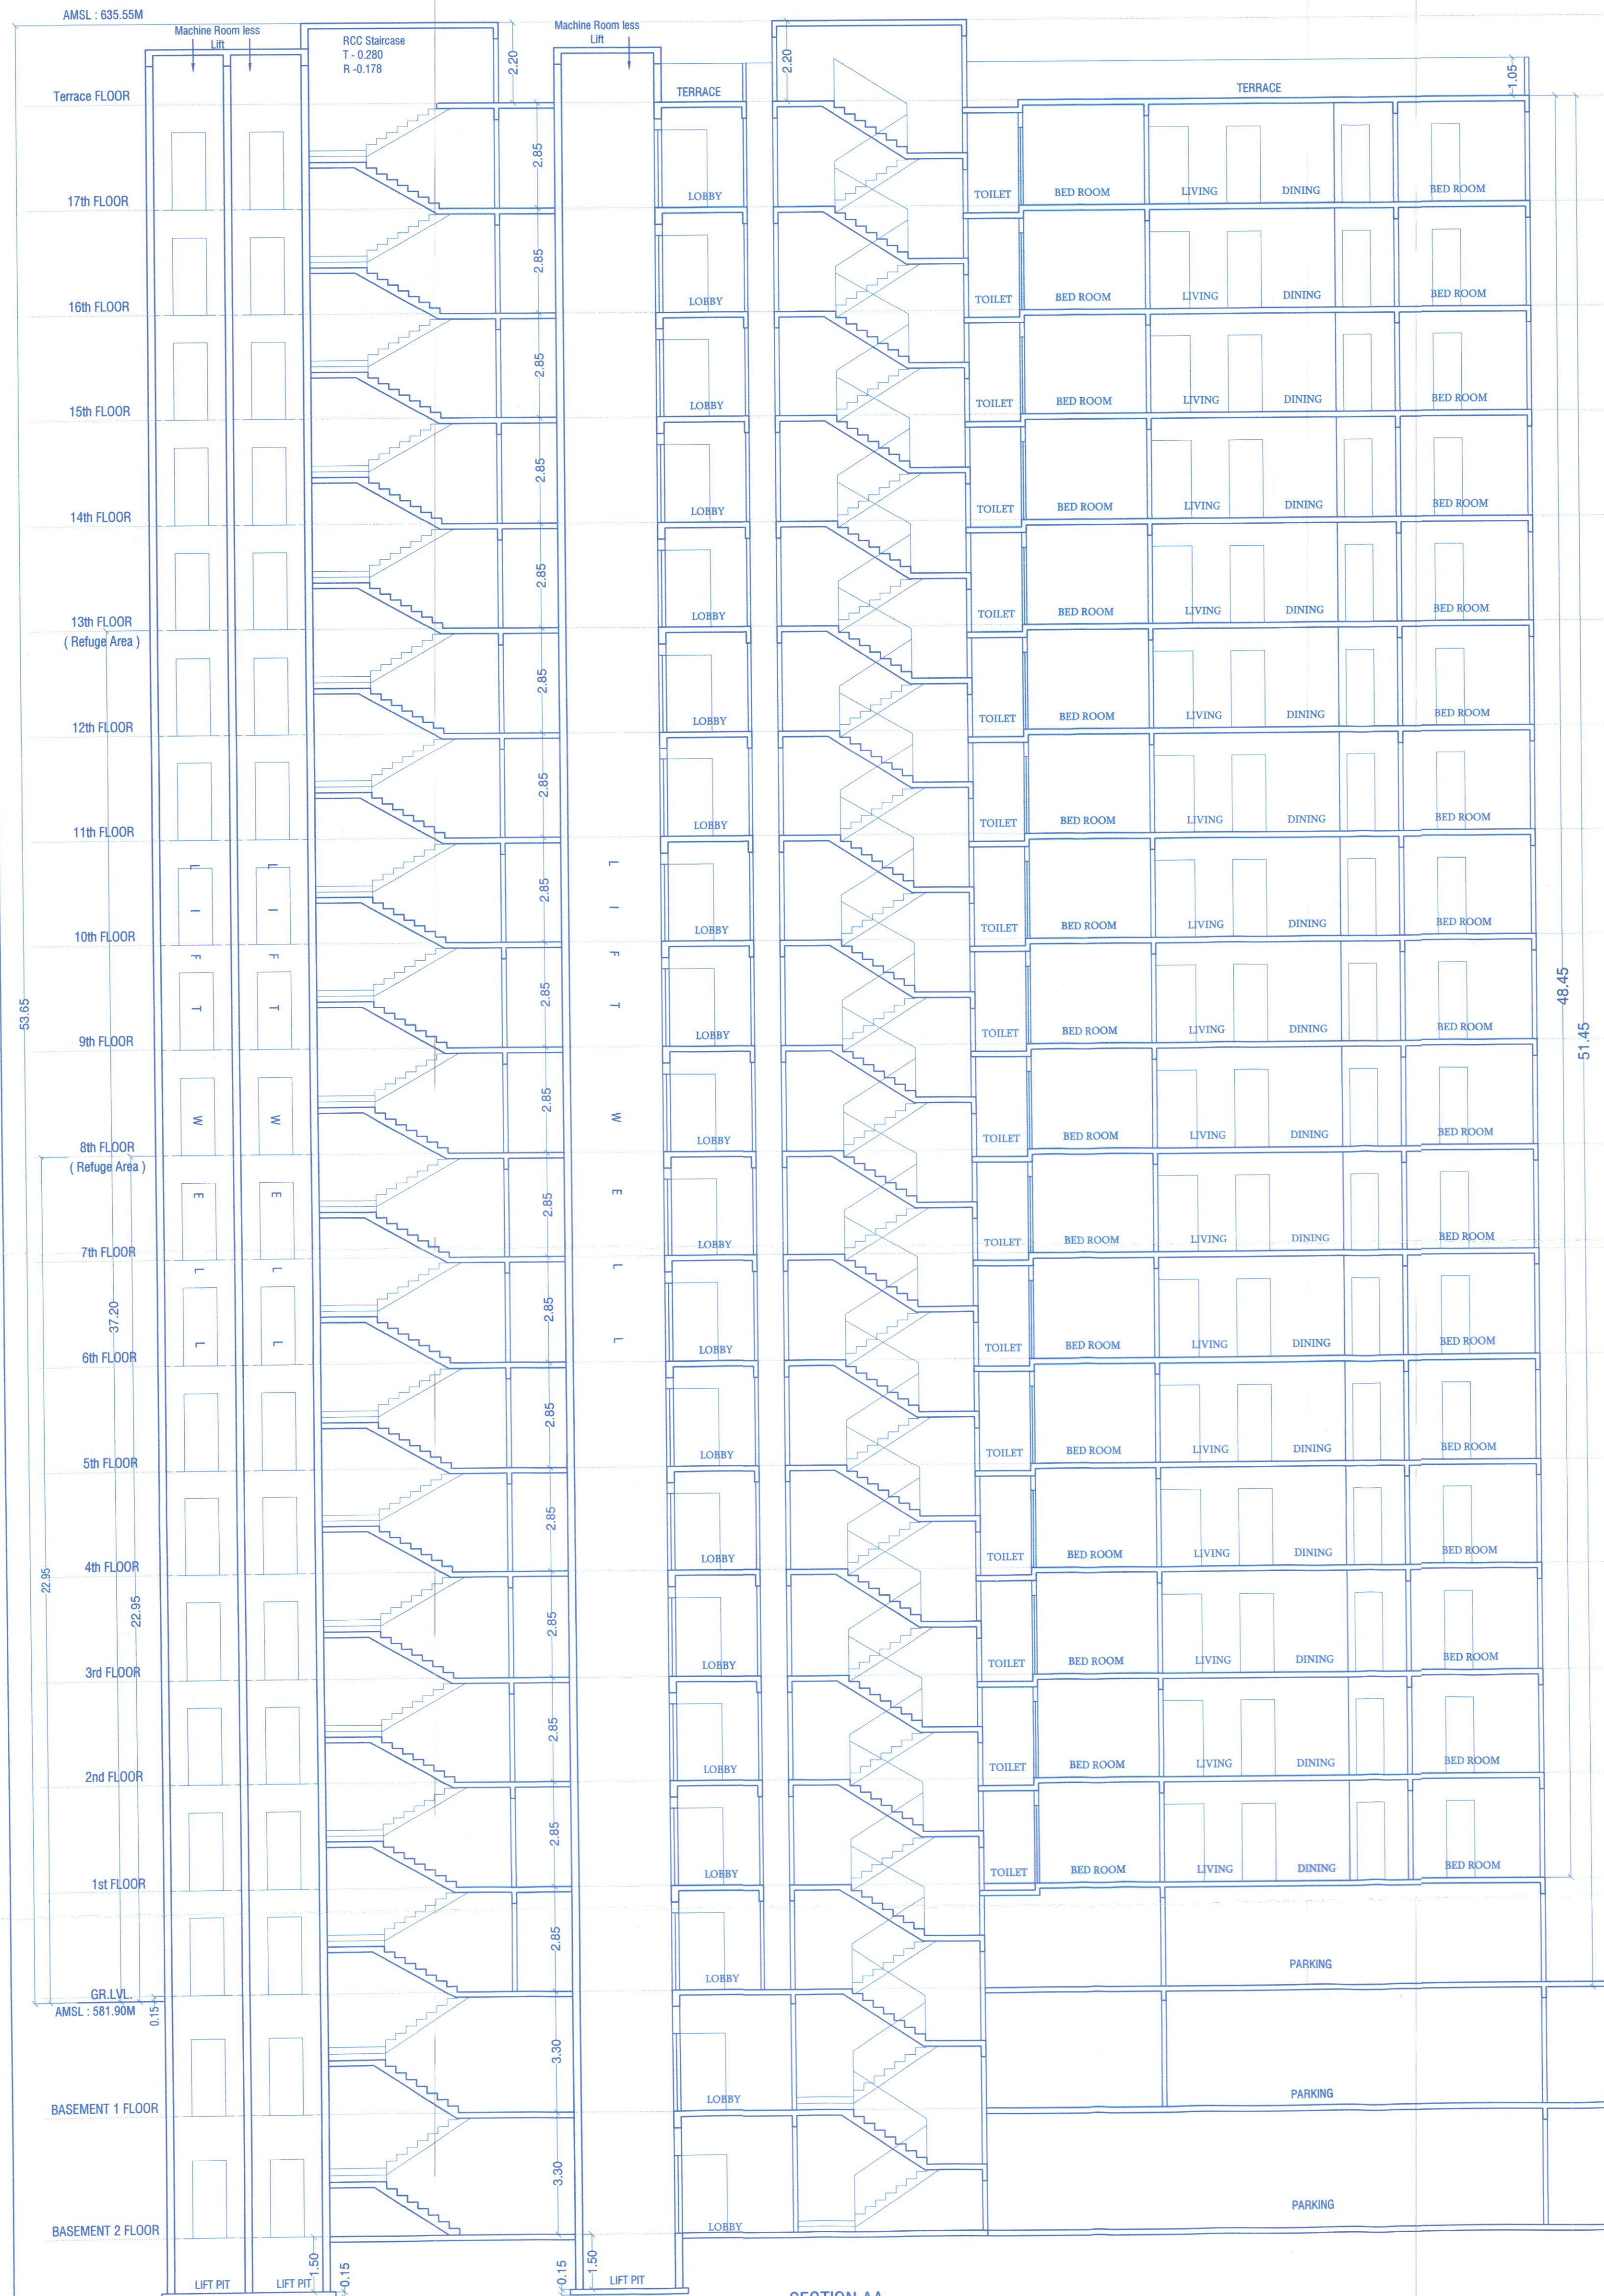

SECTION AA

Schedule Of Openings			
Doors Opening		Windows Opening	
Symbol	Size	Symbol	Size
D	1.05 X 2.10	W	1.52 X 1.50
D1	0.90 X 2.10	KW	0.60 X 0.90
D2	0.75 X 2.10	W1	1.80 X 1.50
SD	1.80 X 2.10	W2	0.90 X 1.50
		V	0.60 X 0.90

DESIGN ARCHITECT:

 OFFICE NO. 1 AND 2, ARISTOCAT 'L', OPP. BEVERLY HILLS HOTEL, NEAR MAGNUS CLUB, LULLA NAGAR, BIRHEWADI, PUNE. E-MAIL: cubixarchitect@gmail.com
 CONTACT NO:- 7757043086, 7757043087

PROJECT :-
 PROPOSED BUILDING ON S.NO. 1/1(P), 1/2, 1/3, 1/4, 1/5, 1/6, 1/7, 1/8, 1/9, 1/10, 1/11, 1/12, 1/13, 1/14(P), AT DHANORI, PUNE.

OWNER SIGN.

M/s BUNTY REALTORS & Partners

MR. KAPIL DHANRAJ GOYAL

ARCHITECTS ARCHITECTS SIGN.

AR. MANISH TRIBHUVAN

D-WING, FLAT NO. 13, DHAVALGIRI PARK, S.NO. 35/2, NEAR PRATIDNYA HALL, KARVENAGAR PUNE-52.
 TEL - 9371236397/ 9371236399
 Email- associatesarch21@gmail.com

DATE	SCALE	DRN BY	REV. DATE	REV. NO
21.11.2025	1 : 100	sg	-----	R2

* All Lifts are not going till Terrace Level.