


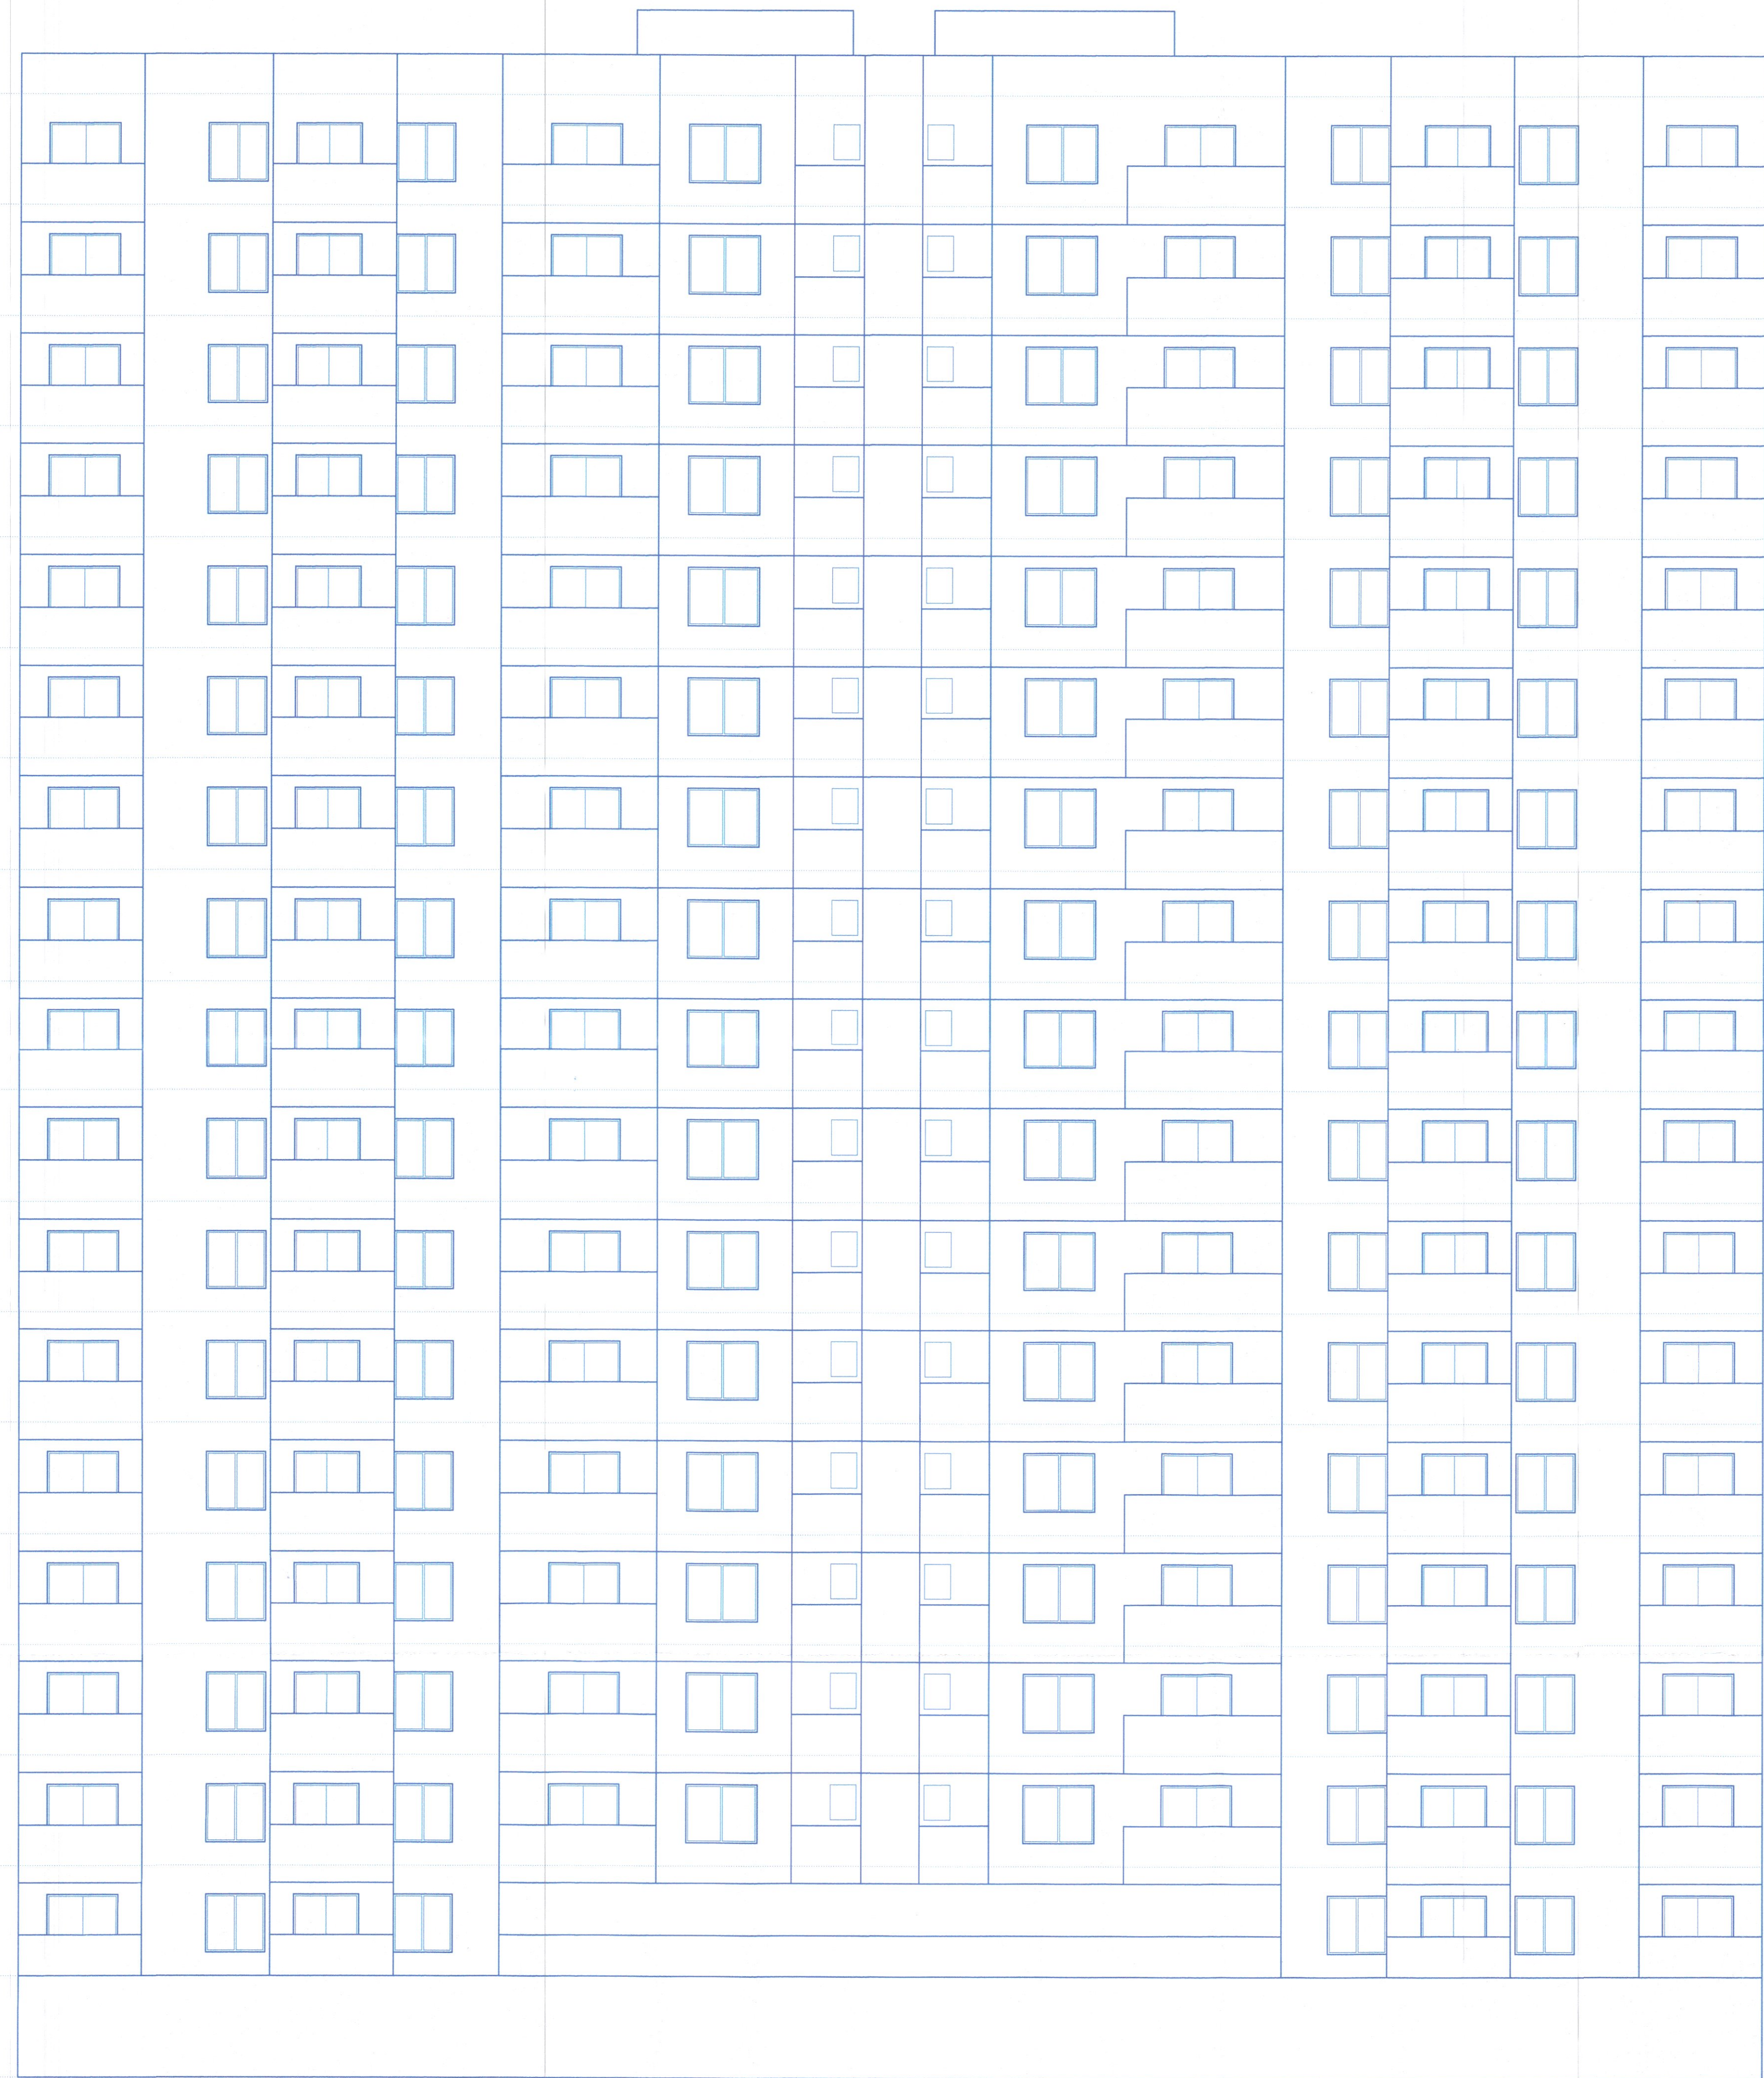

Terrace FLOOR

17th FLOOR

16th FLOOR

15th FLOOR

14th FLOOR

13th FLOOR
(Refuge Area)

12th FLOOR

11th FLOOR

10th FLOOR

9th FLOOR

8th FLOOR
(Refuge Area)

7th FLOOR

6th FLOOR

5th FLOOR

4th FLOOR

3rd FLOOR

2nd FLOOR

1st FLOOR

GR.LVL.

ELEVATION

STAMP OF APPROVAL		14	17	
WING 'B'				
दि. 26/11/2025 डुबेन निवासी + व्यापारी APPROVED SUBJECT CONDITION APPROVED UNDER COMMENCEMENT CERTIFICATE NO. 24/3231/25  Building Inspector Deputy Engineer P.M.C. (B.P.D.P. Zone No-1) P.M.C. 				
DESIGN ARCHITECT:				
 CUBIX ARCHITECTS ASSOCIATES OFFICE NO. 1 AND 2, ARISTOCAT 'L', OPP. BEVERLY HILLS HOTEL, NEAR MAGNUS CLUB, LULLA NAGAR, BHANEVADI, PUNE. E-MAIL:- cubixarchitects@gmail.com CONTACT NO:- 7757043086 , 7757043087				
PROJECT :-				
PROPOSED BUILDING ON S.NO. 1/1(P), 1/2, 1/3, 1/4, 1/5, 1/6, 1/7, 1/8, 1/9, 1/10, 1/11, 1/12, 1/13, 1/14(P), AT DHANORI, PUNE.				
OWNER SIGN.				
M/s BUNTY REALTORS Thre Partners				
MR. KAPIL DHANRAJ GOYAL				
ARCHITECTS		ARCHITECTS SIGN.		
AR. MANISH TRIBHUVAN				
D-WING, FLAT NO. 13, DHAVALGIRI PARK, S.NO.35/2, NEAR PRATIDNYA HALL KARVENAGAR PUNE-52.				
TEL - 9371236397/ 9371236399				
Email- associatesarch21@gmail.com				
AR. MANISH TRIBHUVAN [CA /2019/107190]				
DATE	SCALE	DRN BY	REV. DATE	REV. NO
21.11.2025	1 : 100	sg	-----	R2