

APPROVED SUBJECT CONDITION
CERTIFICATE NO. 1612/23

Building Engineer P.M.C.
(B.P.D.P. Zone No-1) P.M.C.



F JOB TITLE / SITE ADDRESS

PROPOSED GROUP HOUSING SCHEME ON S. NO. 5/18 & 5/19
VILLAGE - DHANORI, TAL. - HAVELI, DISTRICT - PUNE.

G OWNER NAME AND SIGNATURE

Through Mr. Vinod K. Kulkarni
Through Mr. Vinod K. Kulkarni

H ARCHITECT

Architect's Name: Vignesh Kulkarni
Registration No.: CA/1984/8465
Through Mr. Vinod K. Kulkarni



Office Address: S. No. 19/20/3
Tower Bhanori, Tal. Haveli, Dist. Pune-411016
P. +91 20 6526 6888
E. vk-a@vignesh.com
W. www.vignesh.com

Section

1:100
at
A1-Paper Size

Date

30/10/2023


Drawn by

Anurag M.

Scale

220

FOR P.M.C. SUBMISSION

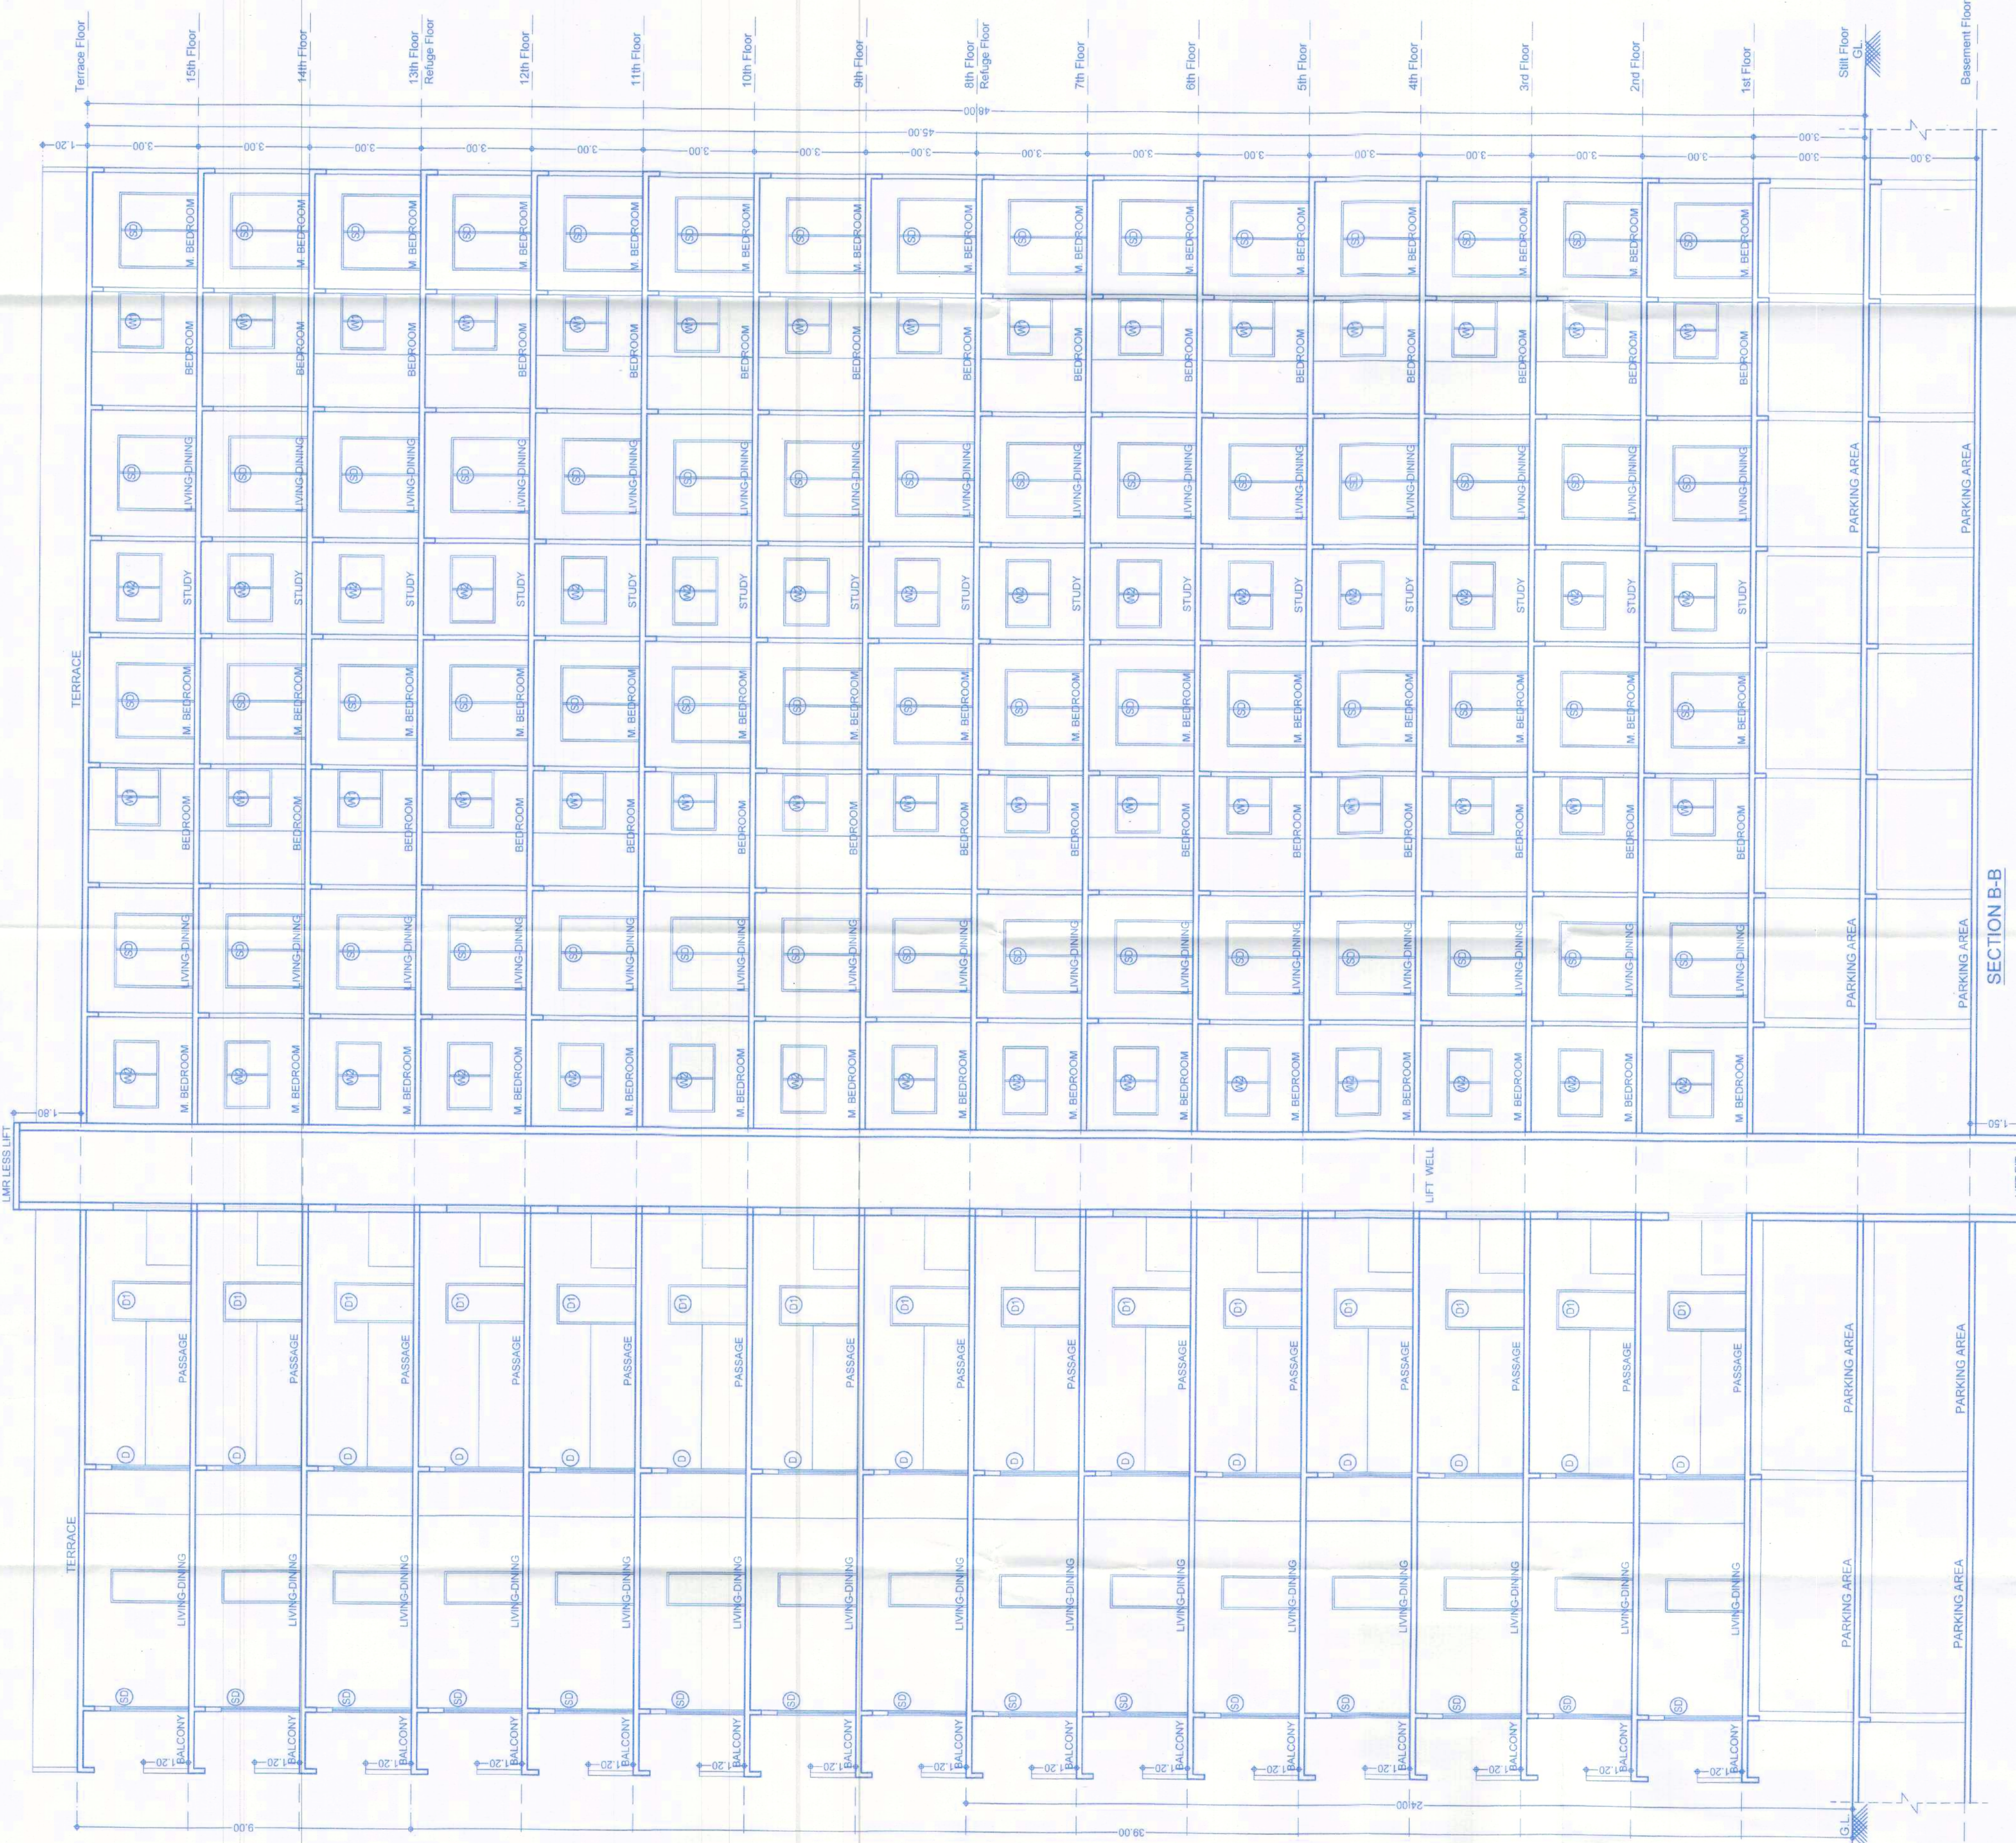

SECTION B-B