


DATE & STAMP OF APPROVAL		10/33
TOWER-1		
उत्तर निवासी दि: 15/12/24		
APPROVED SUBJECT CONDITION		
APPROVED UNDER COMMENCEMENT		
CERTIFICATE NO. CS/3247/23		
Building Inspector Deputy Engineer P.M.C. (B.P.D.P. Zone No.-1) P.M.C.		

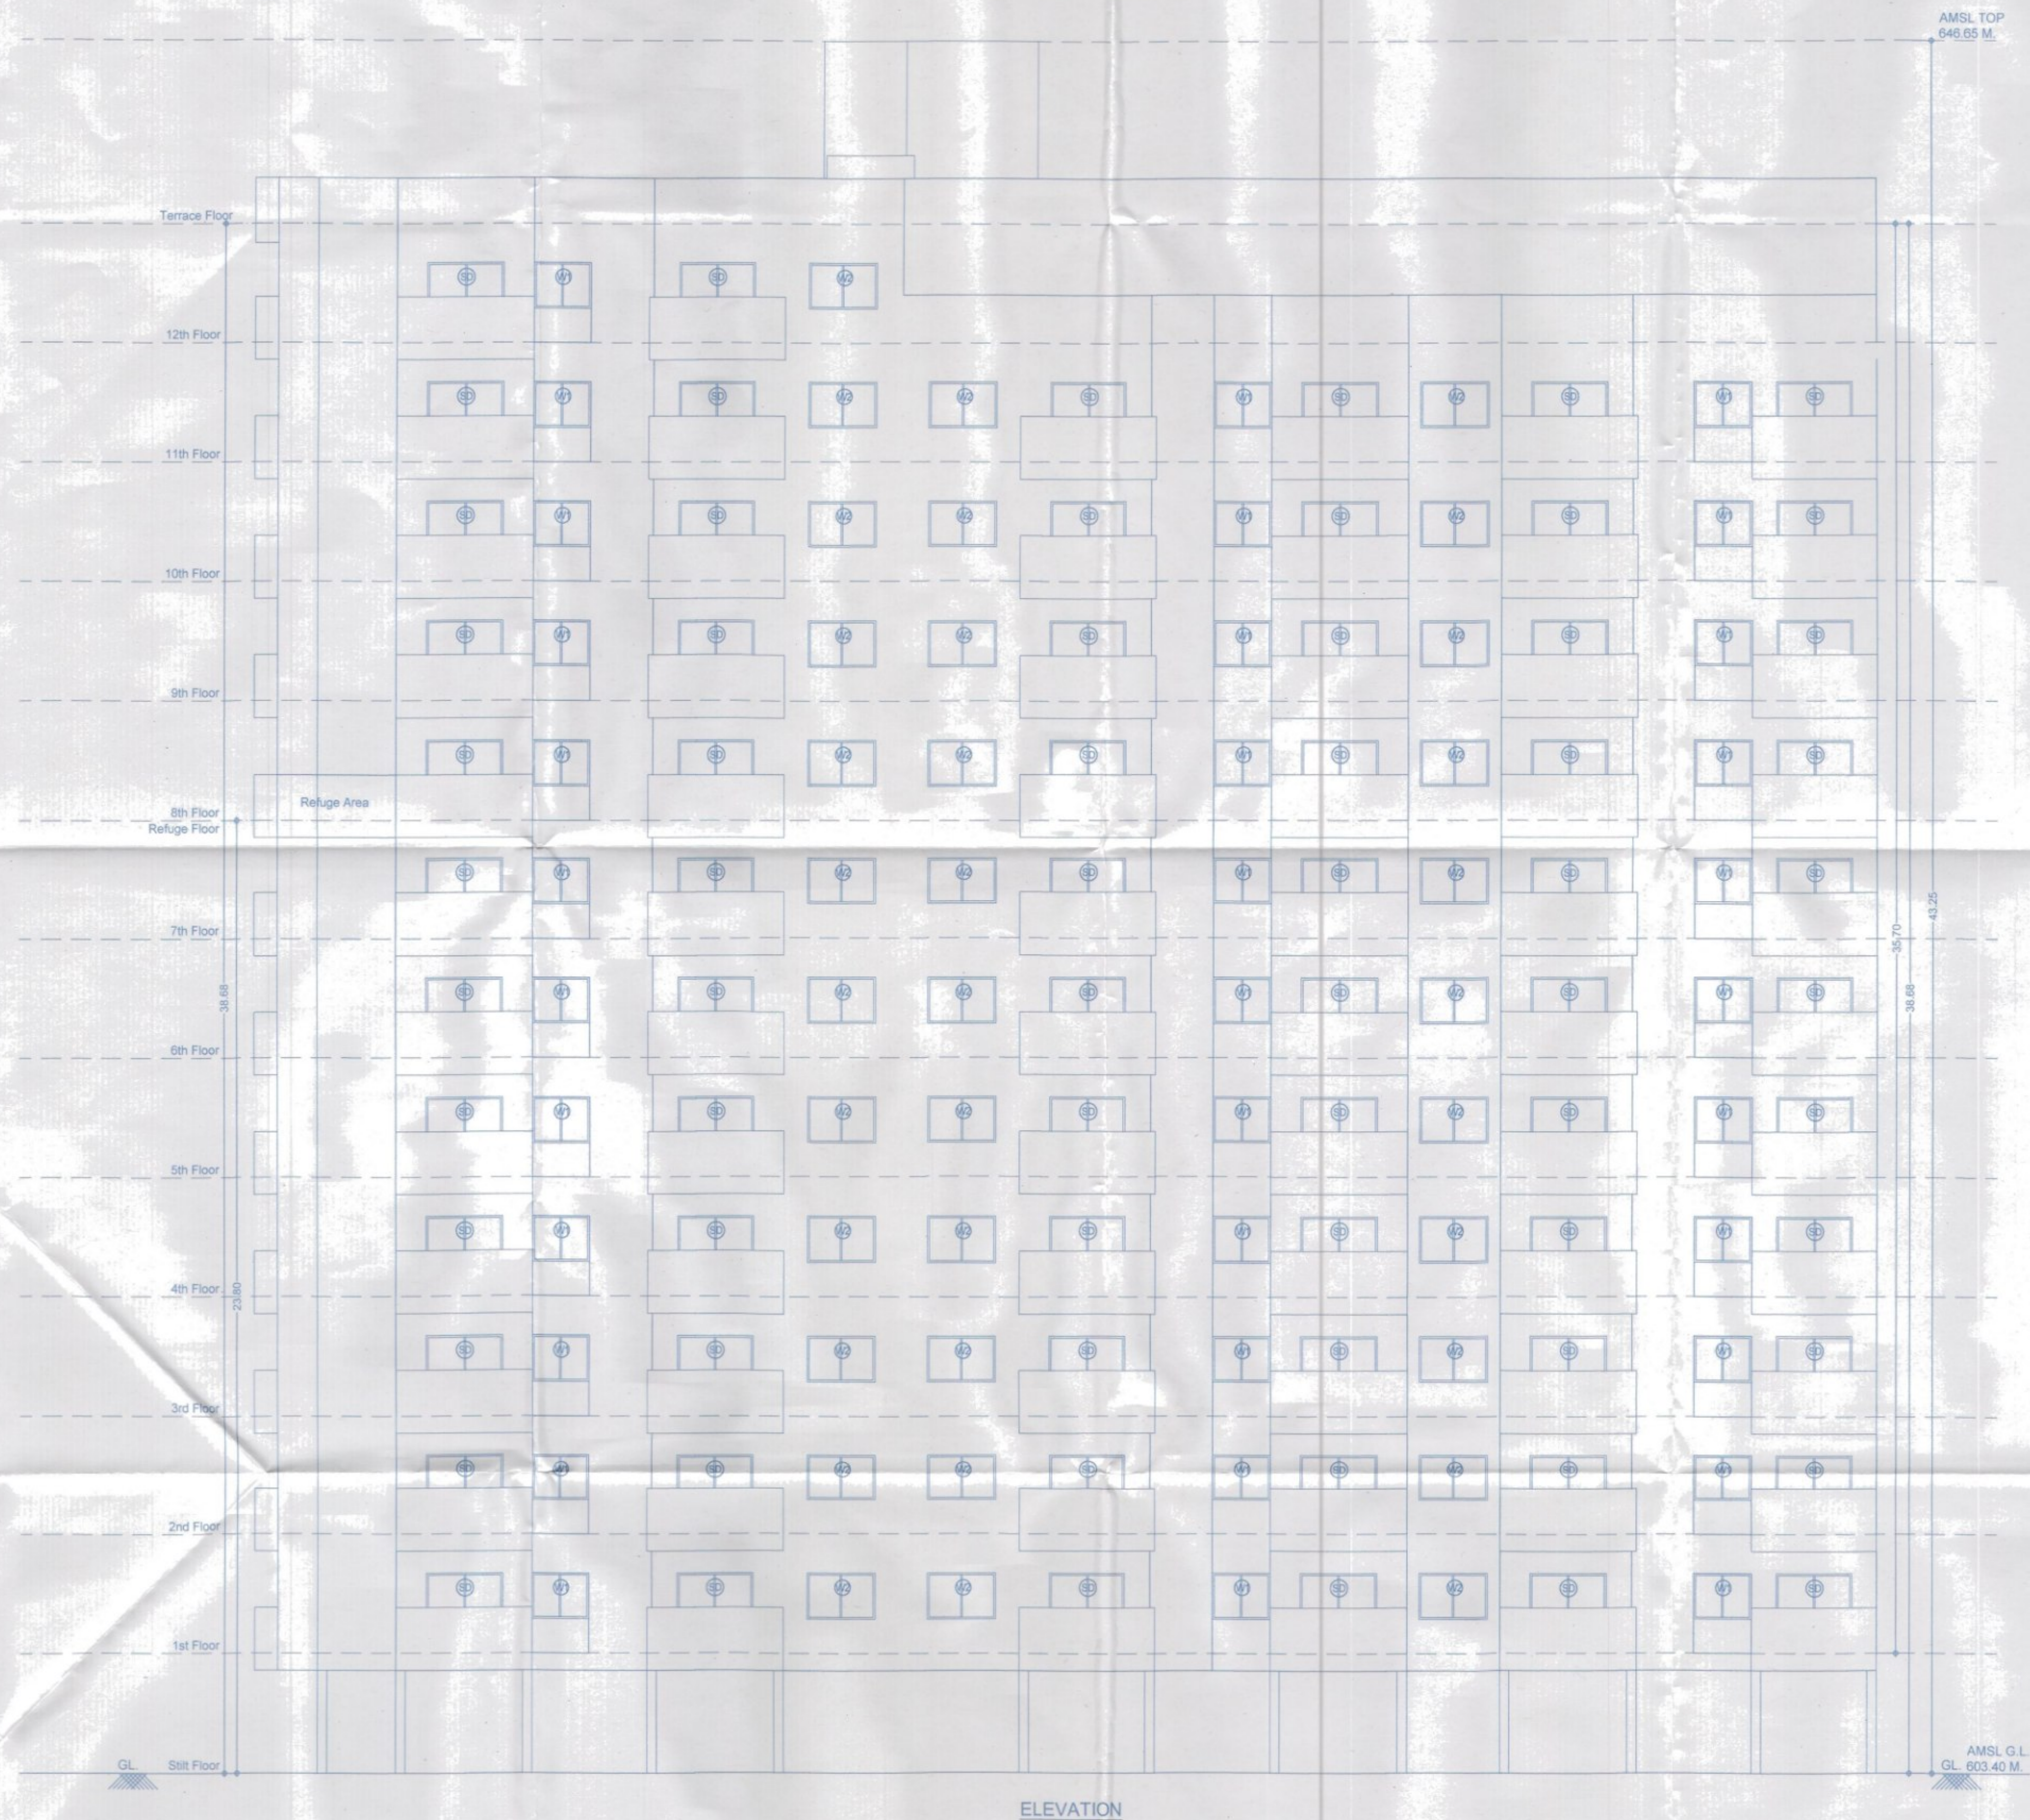

F JOB TITLE / SITE ADDRESS	
PROPOSED GROUP HOUSING SCHEME ON S. NO. 5/18 & 5/19 VILLAGE - DHANORI, TAL. - HAVELI, DISTRICT - PUNE.	
G OWNER NAME AND SIGNATURE	
Mr. Rahul Shivajirao Kadam Through PDA Holder M/S Rising Associates Through Mr. Vineet K. Goyal	
H ARCHITECT	
Architect's Name Vishwas Kulkarni CA/1984/8465 Hrishikesh Kulkarni CA/2002/29235	
Drawing Title Elevation	
Scale 1:100 at 600x800 A1-Paper Size	North
Drawn by Prashant H.	Checked by Anurag M.
Job No. 2052	Revision 234
FOR P.M.C. SUBMISSION	