

DATE & STAMP OF APPROVAL

11 / 16

TOWER-4

21/12/23

APPROVED SUBJECT CONDITION

APPROVED UNDER COMMENCEMENT

CERTIFICATE NO. 21/12/23

Building Inspector

Deputy Engineer P.M.C.


(B.P.D. P. Zone No-1) P.M.C.

MUNICIPAL CORPORATION

CONTROL DEPARTMENT

APPROVED

PUNE

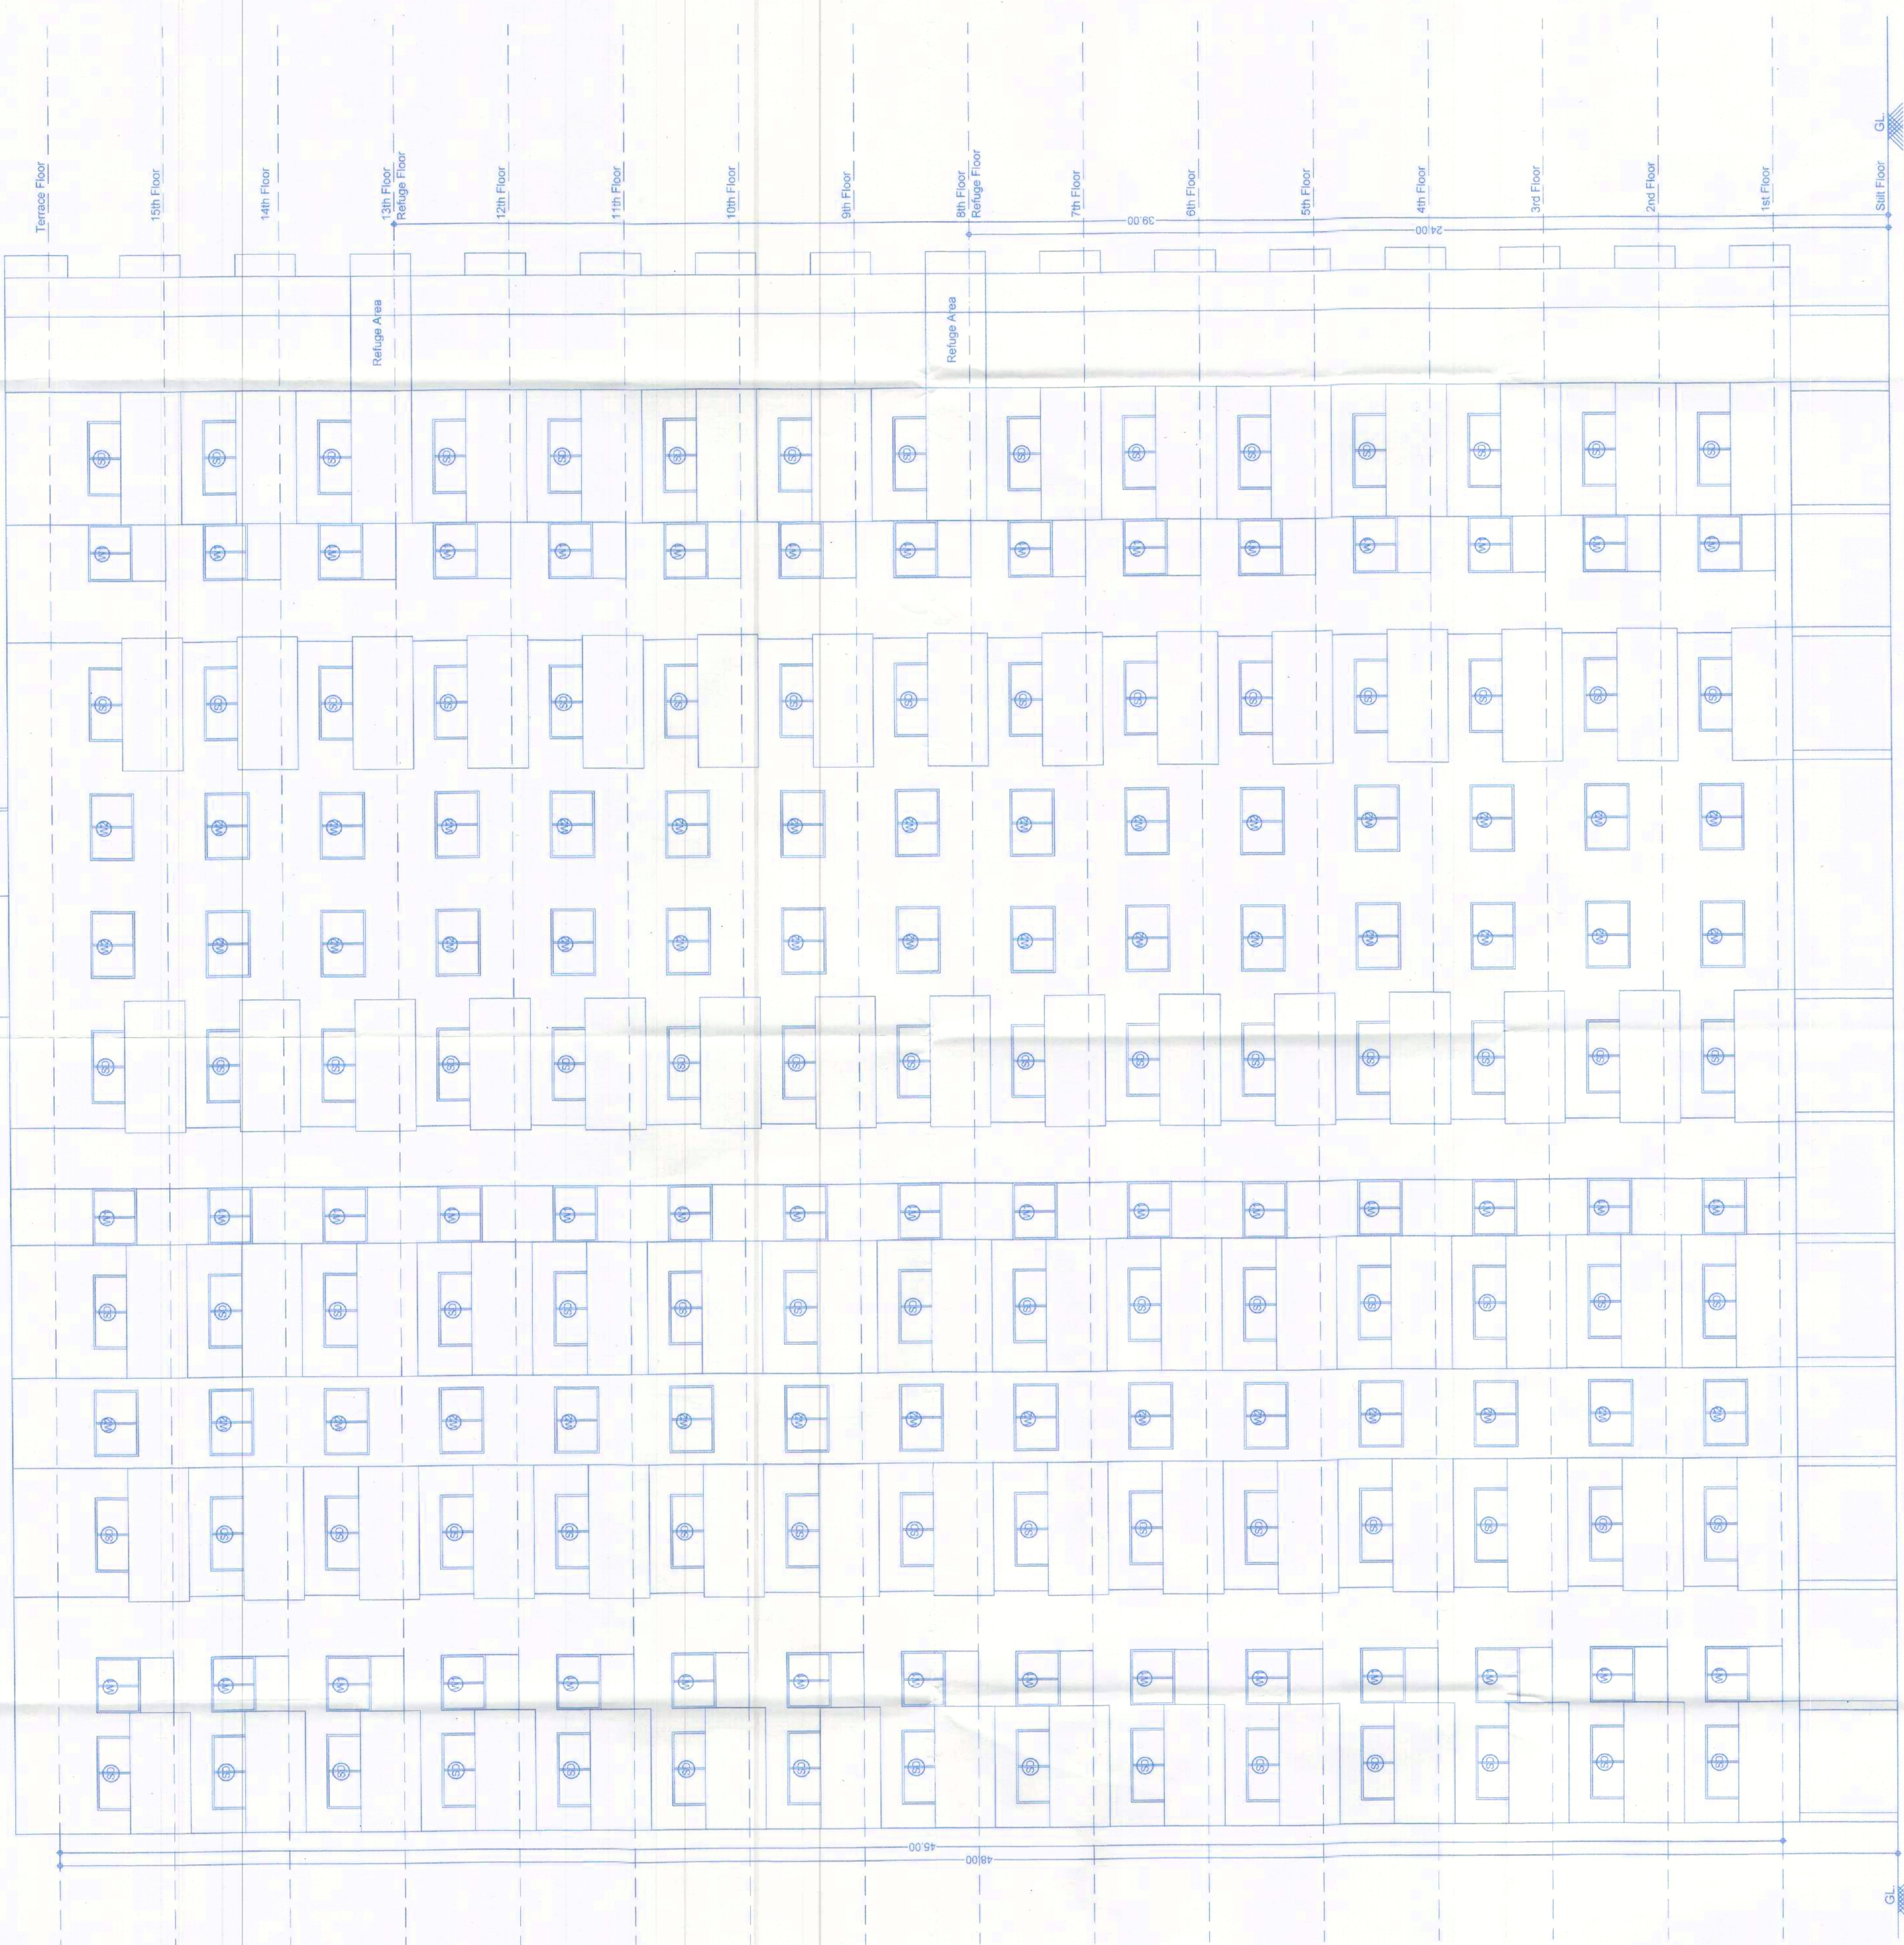

ELEVATION

F

JOB TITLE / SITE ADDRESS

PROPOSED GROUP HOUSING SCHEME ON S. NO. 5/18 & 5/19
VILLAGE - DHANORI, TAL. - HAVELI, DISTRICT - PUNE.

G

OWNER NAME AND SIGNATURE

Mr. Rajesh Shrivastava Kadam
Through P.O.A. Holder M/S Ring Associates
Through Mr. Rajesh K. Kadam

CA/1984/9465
Heshwasi Kadam
CA/2002/29235

Signature

8/17

H

ARCHITECT

Vishwas Kulkarni
Heshwasi Kadam

CA/1984/9465
CA/2002/29235

Signature

8/17

VK:a

architecture

5th Floor, Nandgaon, S. No. 103/104,
Pune-411018
P: +91 20 6652 8888
E: mail@vkam.com
W: www.vkamd.com

Scale

1:100

at

A1-Paper Size

30/10/2023

2052

221

FOR P.M.C. SUBMISSION