

DATE & STAMP OF APPROVAL

TOWER - 2

11/33

इस योजना दि. 15/3/24.

APPROVED SUBJECT CONDITION

APPROVED UNDER COMMENCEMENT

CERTIFICATE NO. CC/2247/23

Building Inspector - Deputy Engineer P.M.C.

(B.P/D.P. Zone No.-1) P.M.C.

PUNE MUNICIPAL CORPORATION

CONTROL DEPARTMENT




APPROVED

BUILDING

POONA

FORM OF STATEMENT 3 (SR.NO.9(g))						
AREA DETAILS OF APARTMENT						
BLDG. NO.	FLOOR NO.	APARTMENT NO.	CARPET AREA OF APARTMENT	DRY BALCONY CARPET AREA ATTACHED TO APARTMENT	OPEN BALCONY CARPET AREA ATTACHED TO APARTMENT	AREA OF DOUBLE HEIGHT TERRACES ATTACHED TO FLAT.
(1)	(2)	(3)	(4)	(5)	(6)	(7)
T - 2	1ST TO 15TH FL.	101,201,301,401,501,601,701,801,901,1001,1101,1201,1301,1401,1501,102,202,302,402,502,602,702,802,902,1002,1102,1202,1302,1402,1502	64.85	2.63	5.11	
		103,203,303,403,503,603,703,803,903,1003,1103,1203,1303,1403,1503,110,210,310,410,510,610,710,810,910,1010,1110,1210,1410,1510	73.11	2.63	7.93	
		104,204,304,404,504,604,704,804,904,1004,1104,1204,1404,1504	82.05	2.63	8.21	
		107,207,307,407,507,607,707,807,907,1007,1107,1207,1307,1407,1507	64.68	2.69	5.11	
		105,205,305,405,505,605,705,805,905,1005,1105,1205,1305,1405,1505,106,206,306,406,506,606,706,806,906,1006,1106,1206,1306,1406,1506	89.24	2.88	11.42	
		108,208,308,408,508,608,708,808,908,1008,1108,1208,1308,1408,1508,109,209,309,409,509,609,709,809,909,1009,1109,1209,1309,1409,1509	66.62	2.63	8.20	
		804,1304	64.48	2.63	7.93	
		810,1310				

NOTE:- ABOVE STATEMENTS MAY VARY, WHEREVER REQUIRED

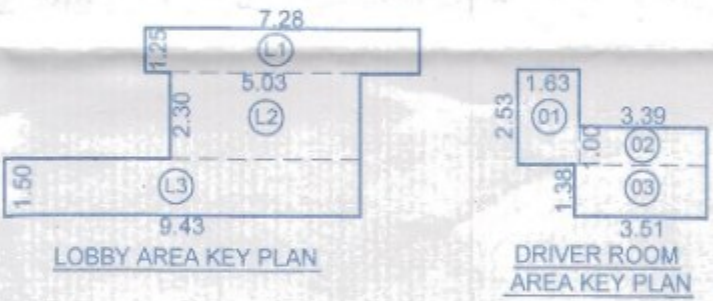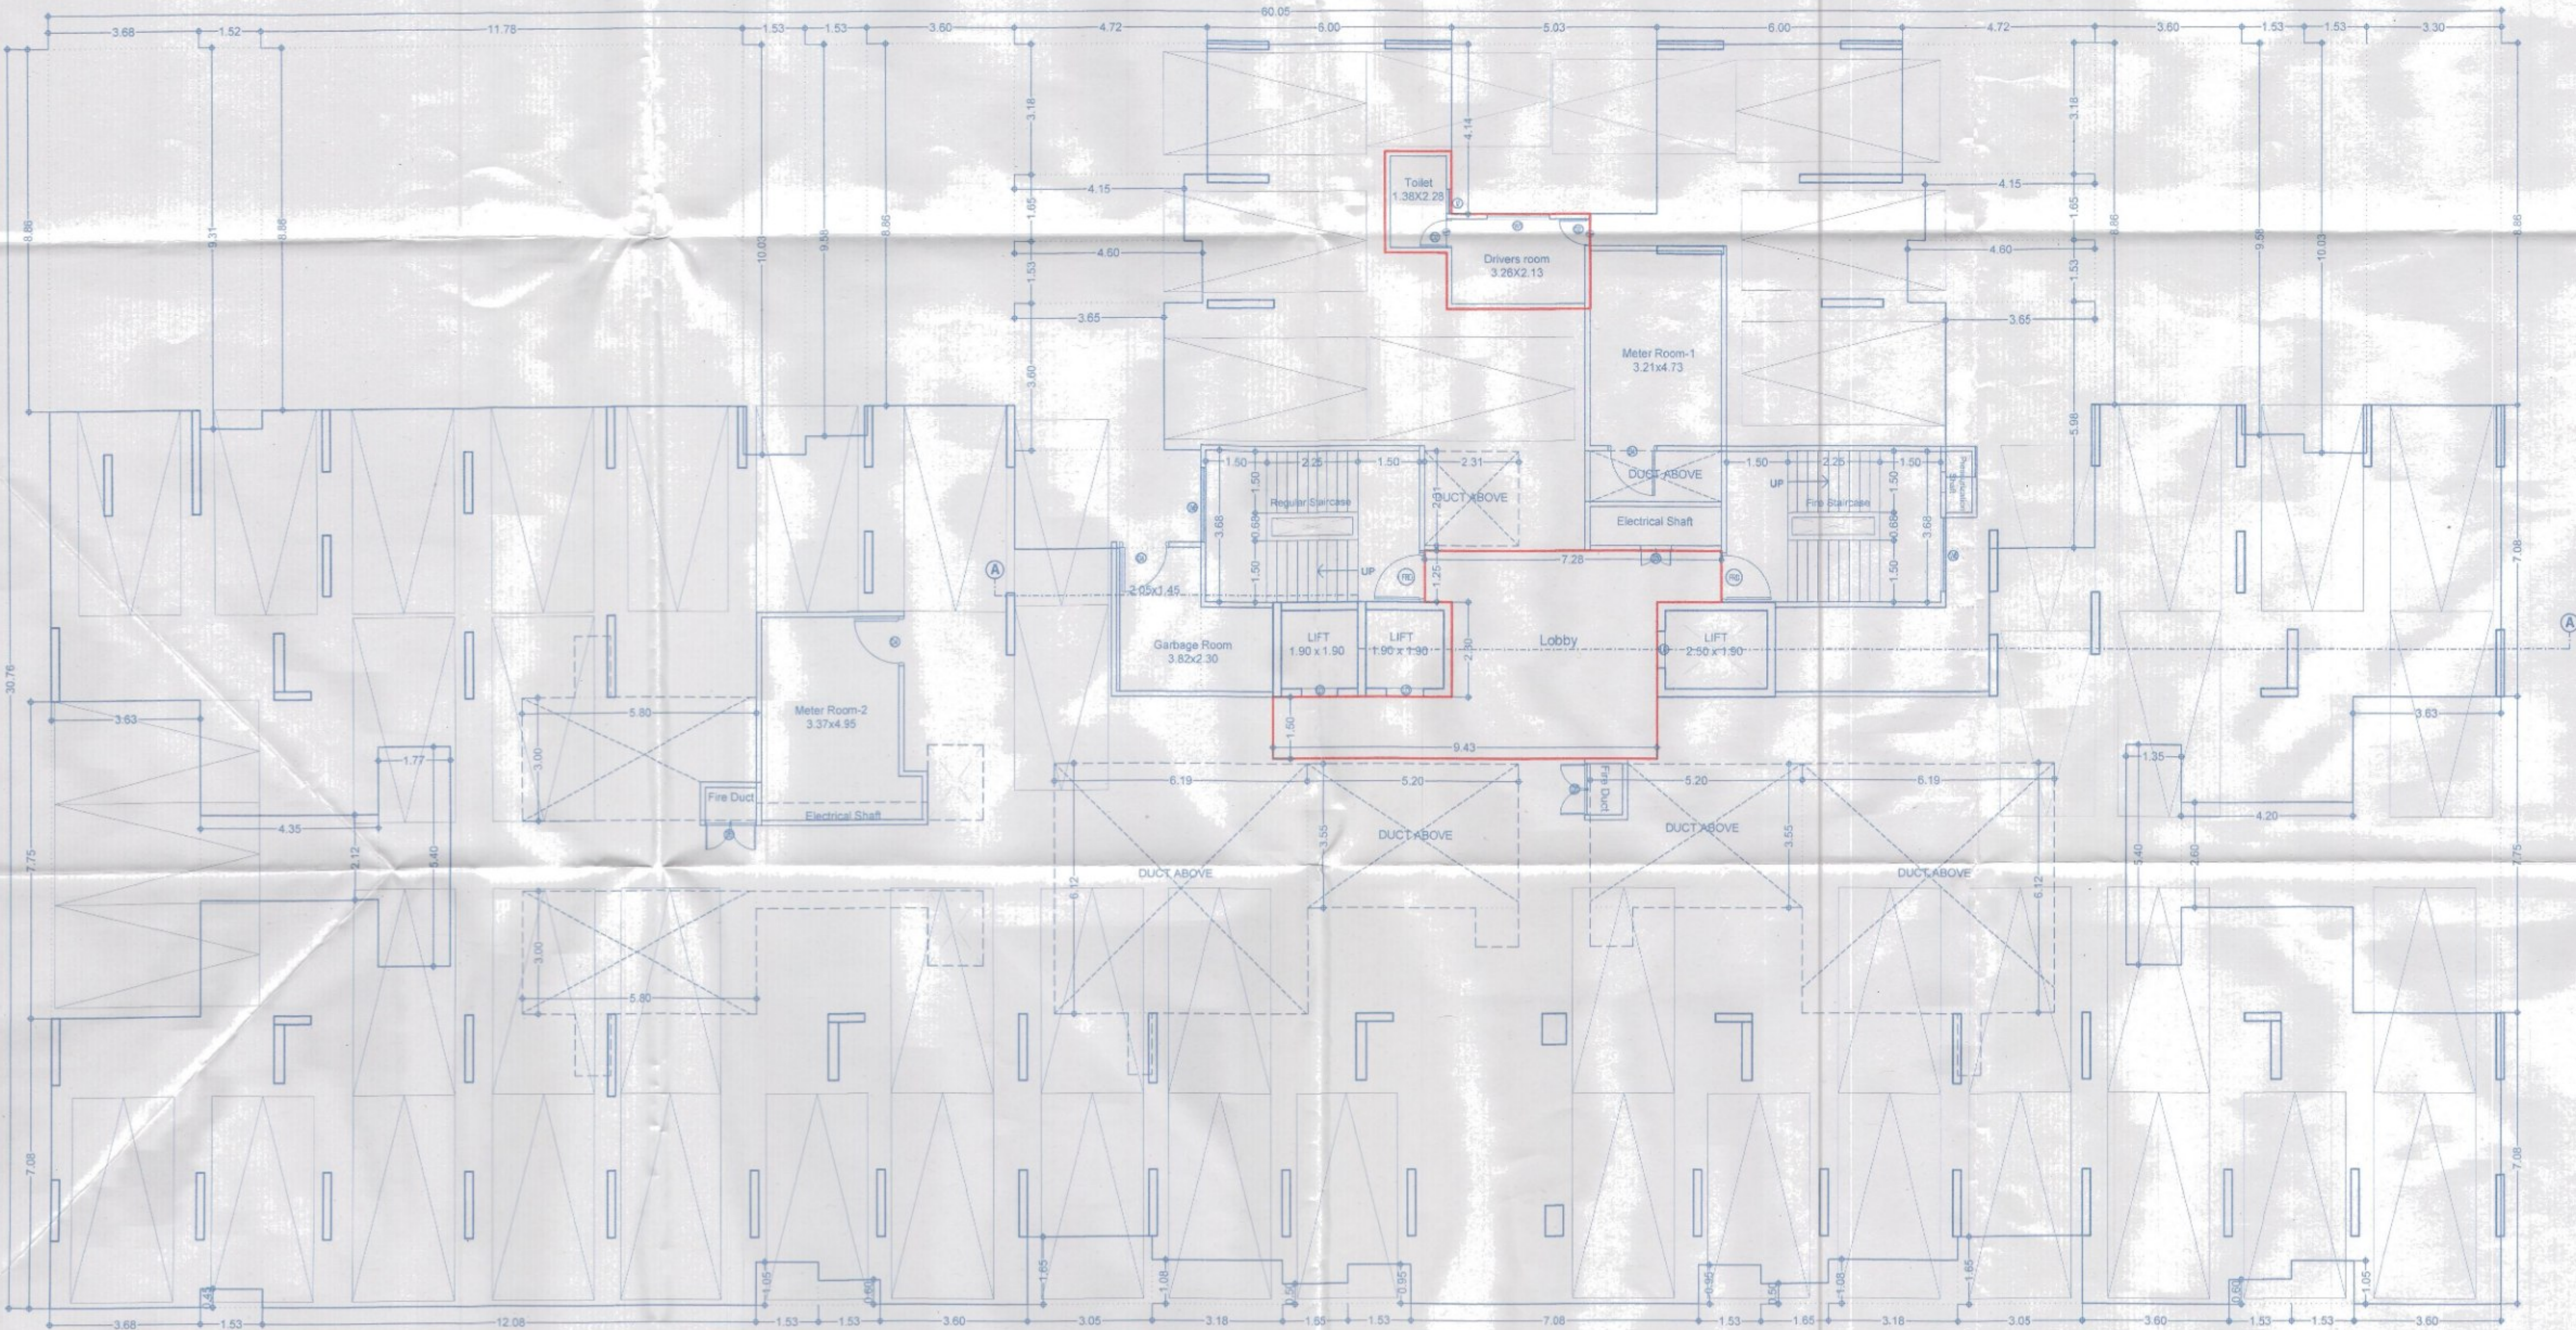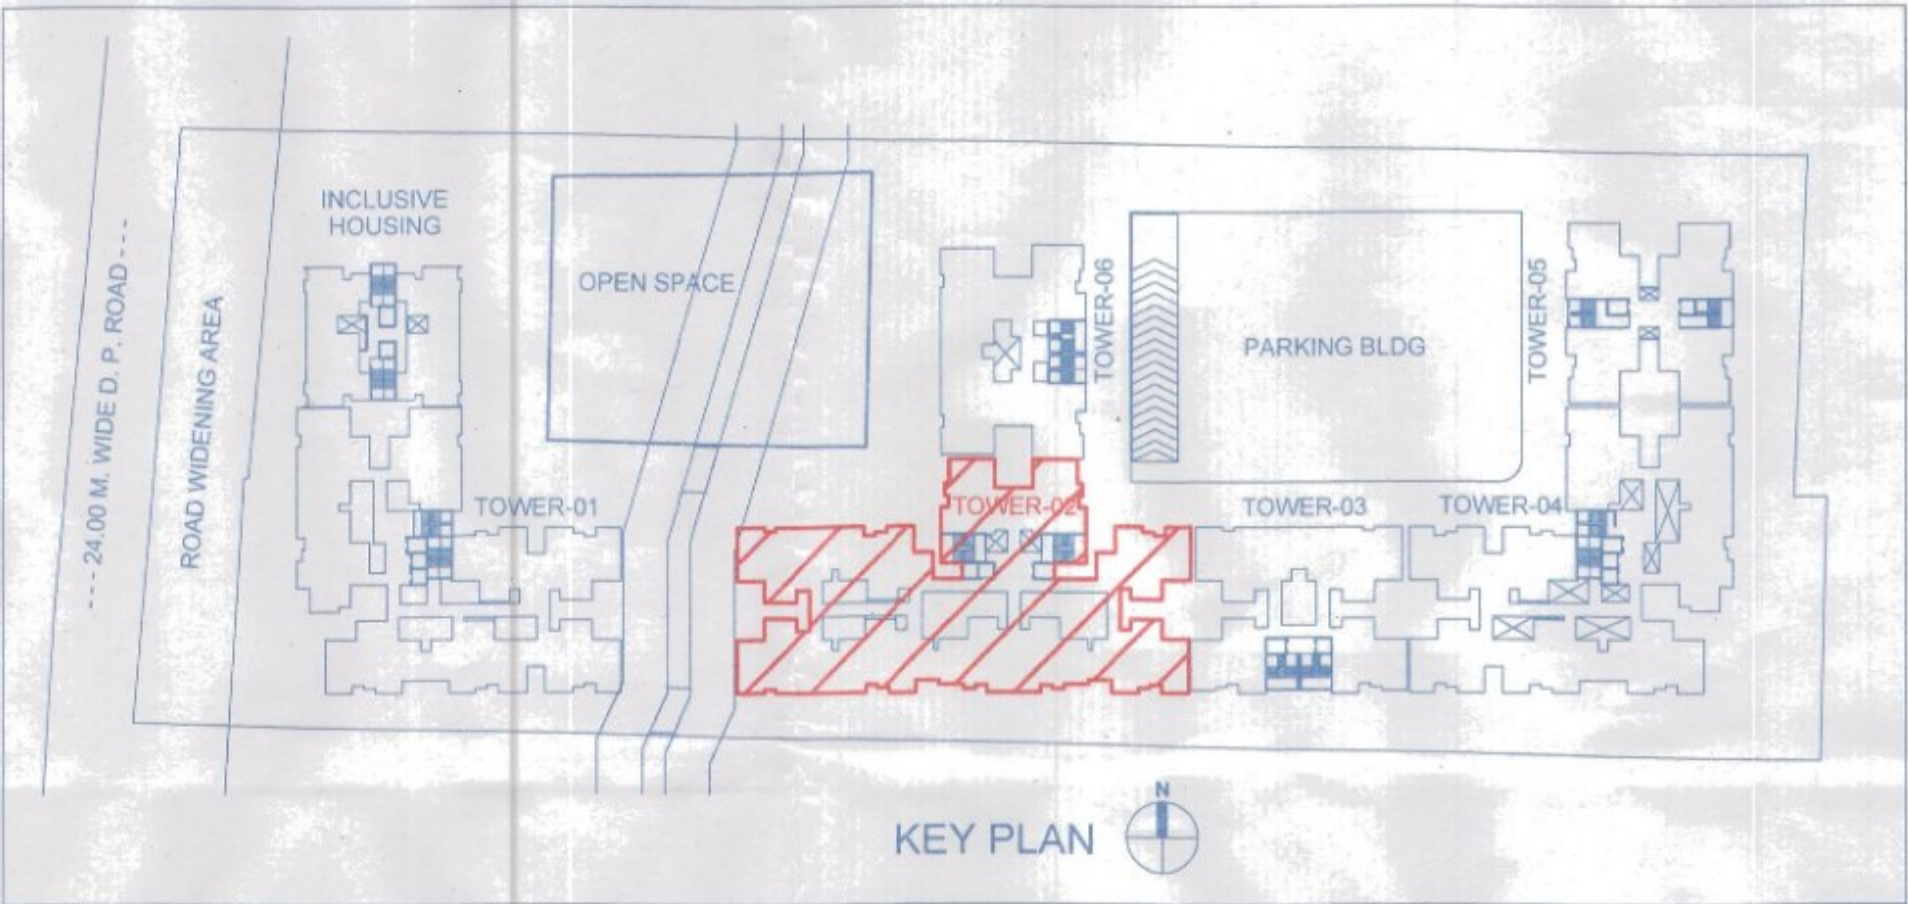

B/UP AREA CALC. FOR STILT FLOOR				
LOBBY AREA CALC.				
L1	7.28 X	1.25 X	1 =	9.10
L2	5.03 X	2.30 X	1 =	11.57
L3	9.43 X	1.50 X	1 =	14.14
TOTAL				34.81
DRIVER ROOM AREA CALC.				
1	1.63 X	2.53 X	1 =	4.12
2	3.39 X	1.00 X	1 =	3.39
3	3.51 X	1.38 X	1 =	4.84
TOTAL				12.36
NET BUP AREA				SQ.M.
34.81	+	12.36	=	47.17

F JOB TITLE / SITE ADDRESS

PROPOSED GROUP HOUSING SCHEME ON S. NO. 5/18 & 5/19 VILLAGE - DHANORI, TAL. - HAVELI, DISTRICT - PUNE.

G OWNER NAME AND SIGNATURE

Mr. Rajul Shivajirao Kadam
Through POA Holder M/S Rising Associates
Through Mr. Vineet K. Goyal

H ARCHITECT

Vishwas Kulkarni : CA/1984/8465
Hrshikesh Kulkarni : CA/2002/29235

VK:a architecture

25th Floor, Nandgaon Avenue, S. No. 103/21, C.T.S. No. 285/5, B. Road Near ICC Trade Tower, Bahadurwadi, Pune-411016.
P. +91 20 6626 8888
E. mail@vkarch.com
W. www.vkarch.com

11/02/2024

235

FOR P.M.C. SUBMISSION