

DATE & STAMP OF APPROVAL

TOWER 5

14

16

श्रीत प्रिया 26/12/23

APPROVED SUBJECT CONDITION

APPROVED UNDER COMMENCEMENT

CERTIFICATE NO. S.C. 237/23

Building Inspector Deputy Engineer P.M.C.


(P.D.P. Zone No-1) P.M.C.

POONA MUNICIPAL CORPORATION

APPROVED

BUILDING DEPARTMENT

POONA

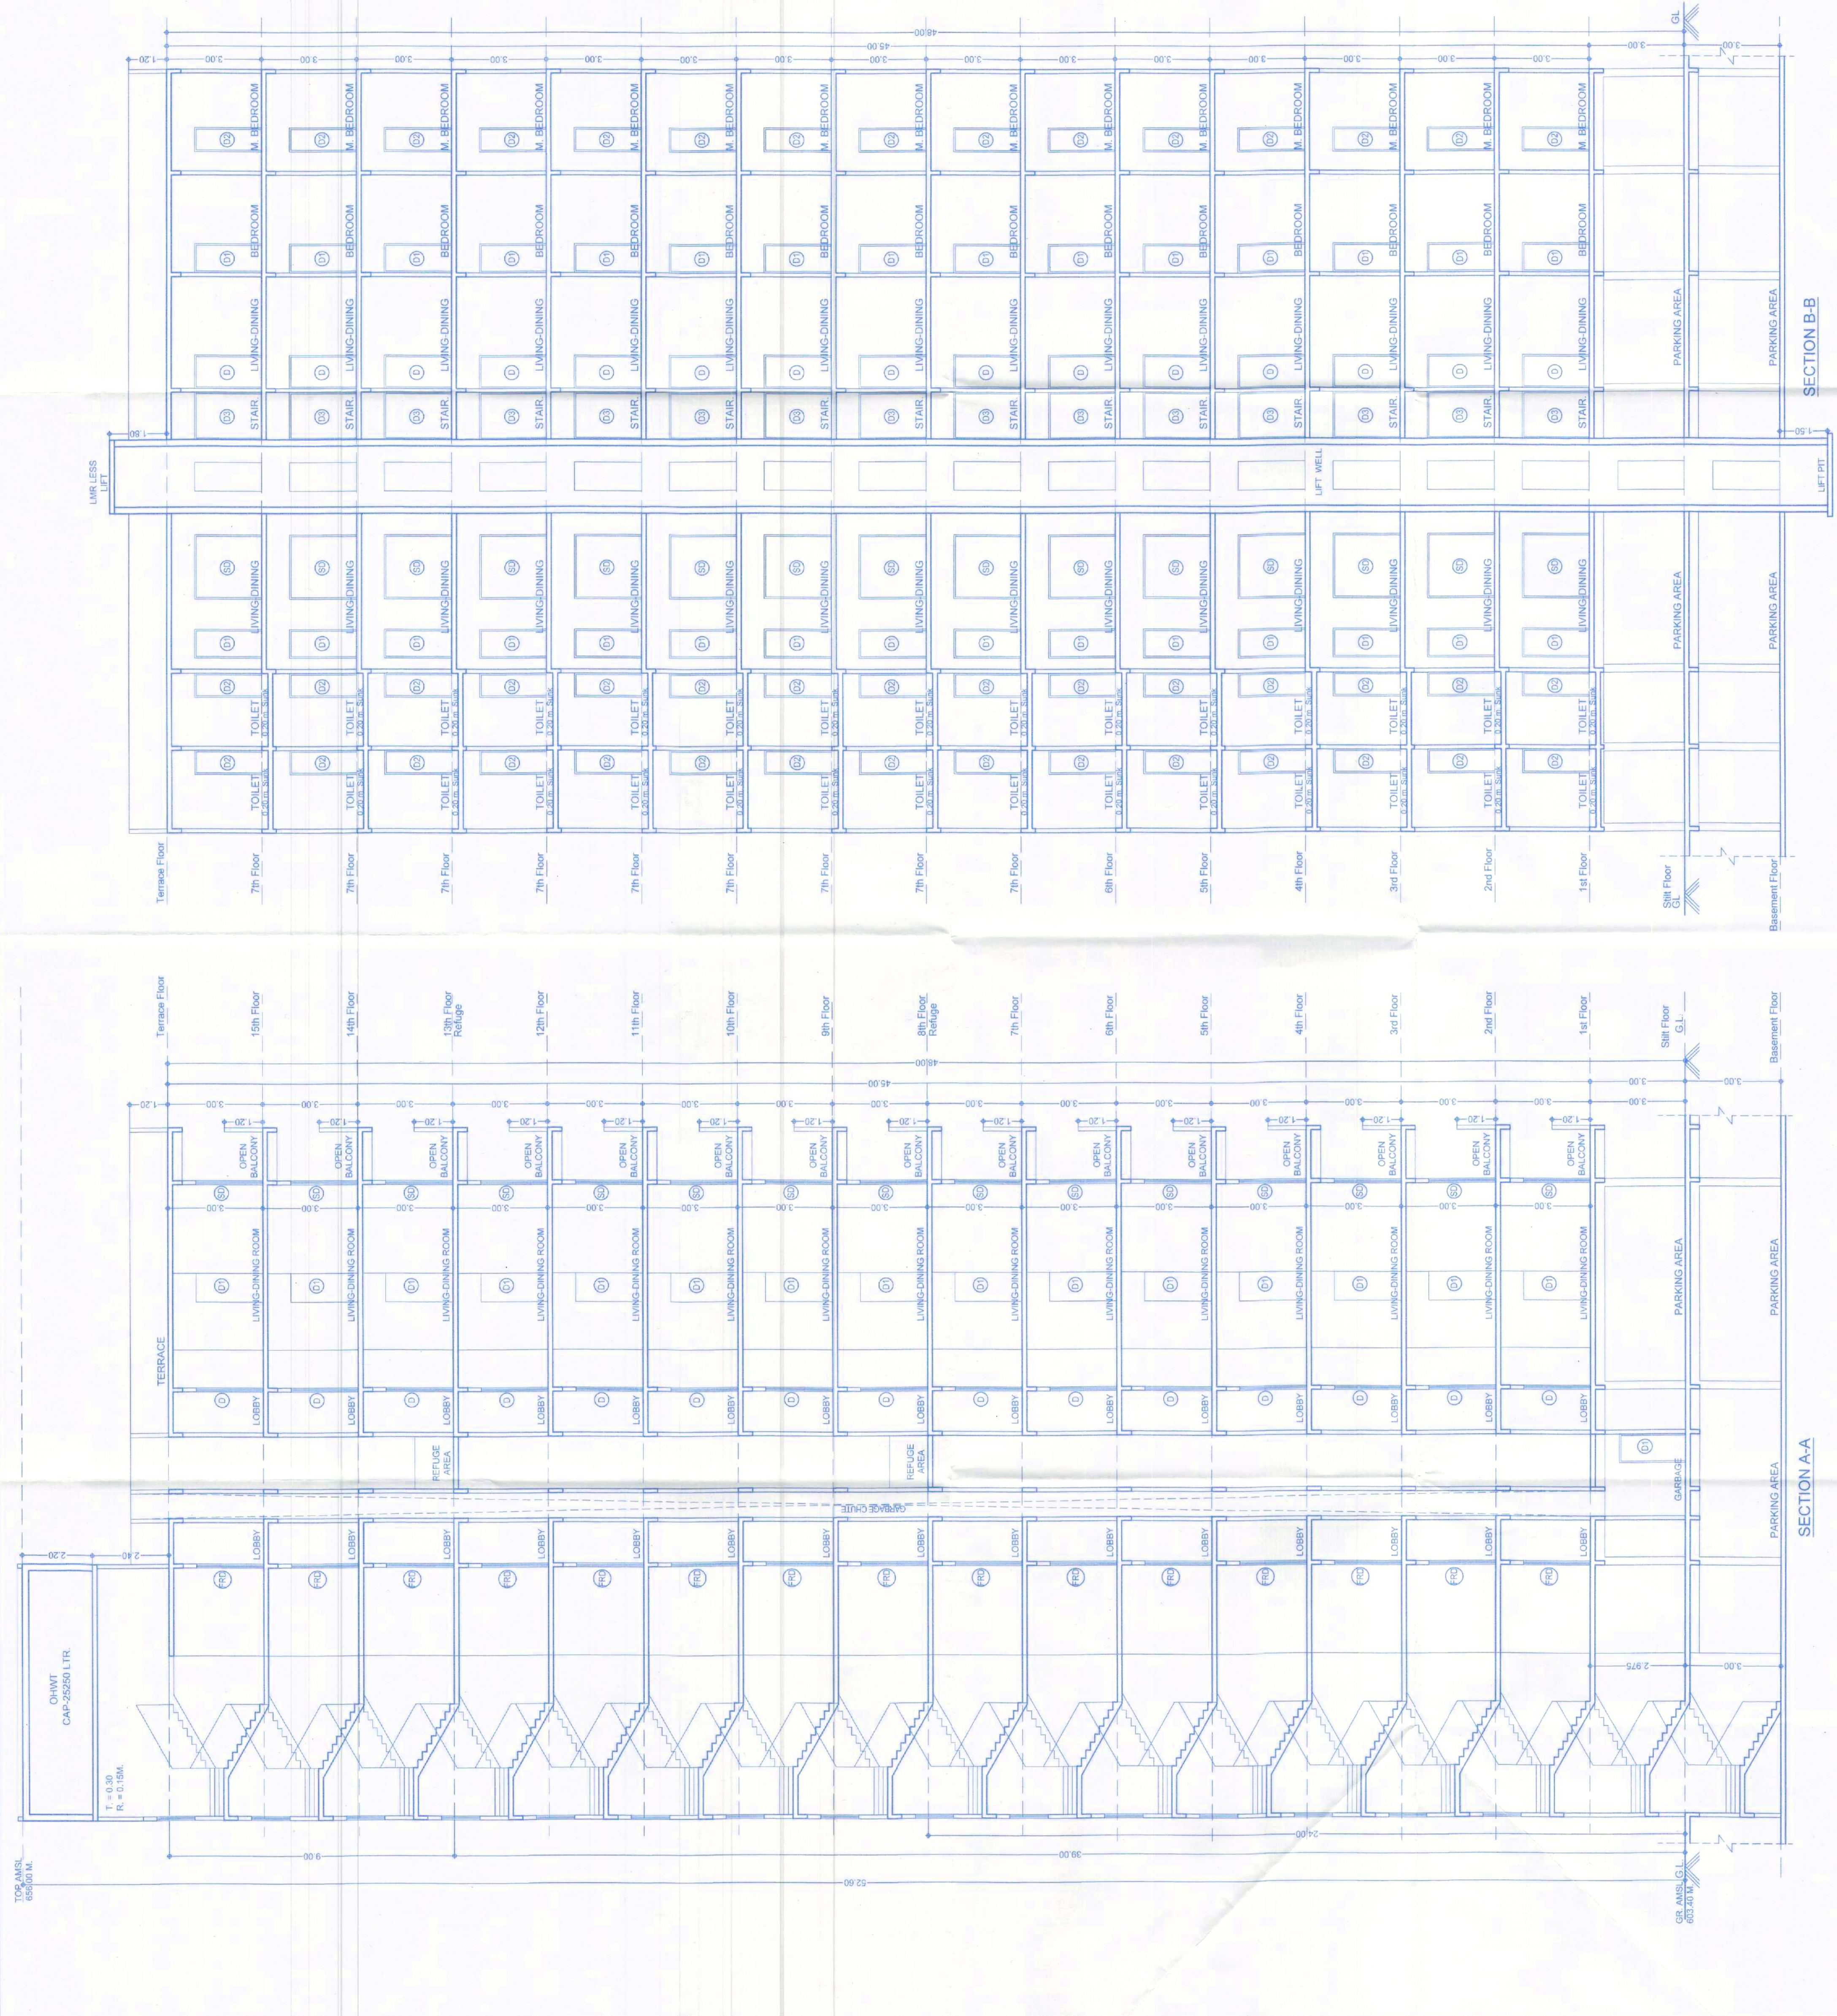

F JOB TITLE / SITE ADDRESS

PROPOSED GROUP HOUSING SCHEME ON S. NO. 5/18 & 5/19  
VILLAGE - DHANORI, TAL. - HAVELI, DISTRICT - PUNE.

G OWNER NAME AND SIGNATURE

Mr. Rajesh Shrivastava Kadam  
Through P.O. holder n/s Rising Associates  
Through Mr. Vinay K. Logani

Owner's Name  
CA19049465  
Vishwas Kulkarni  
CA200228235  
Hrishikesh Kulkarni

Owner's Sign  
8/7

H ARCHITECT

VK:a architecture

5th Floor, Neelganga Avenue S. No. 10/10n,  
Tower Bahadurwadi, Pune-411015  
P - 412 20 6832 6833  
E - mail@vkam.com  
W - www.vkarch.com

Architect's Name  
CA19049465  
Vishwas Kulkarni  
CA200228235  
Hrishikesh Kulkarni

Architect's Sign  
8/7

North Arrow

Sections

at 100  
at A1-Paper Size

30/10/2023

2052

224

FOR P.M.C. SUBMISSION