


Building Inspector Deputy Engineer P.M.C.
(B.P./D.P. Zone No.-1) P.M.C.

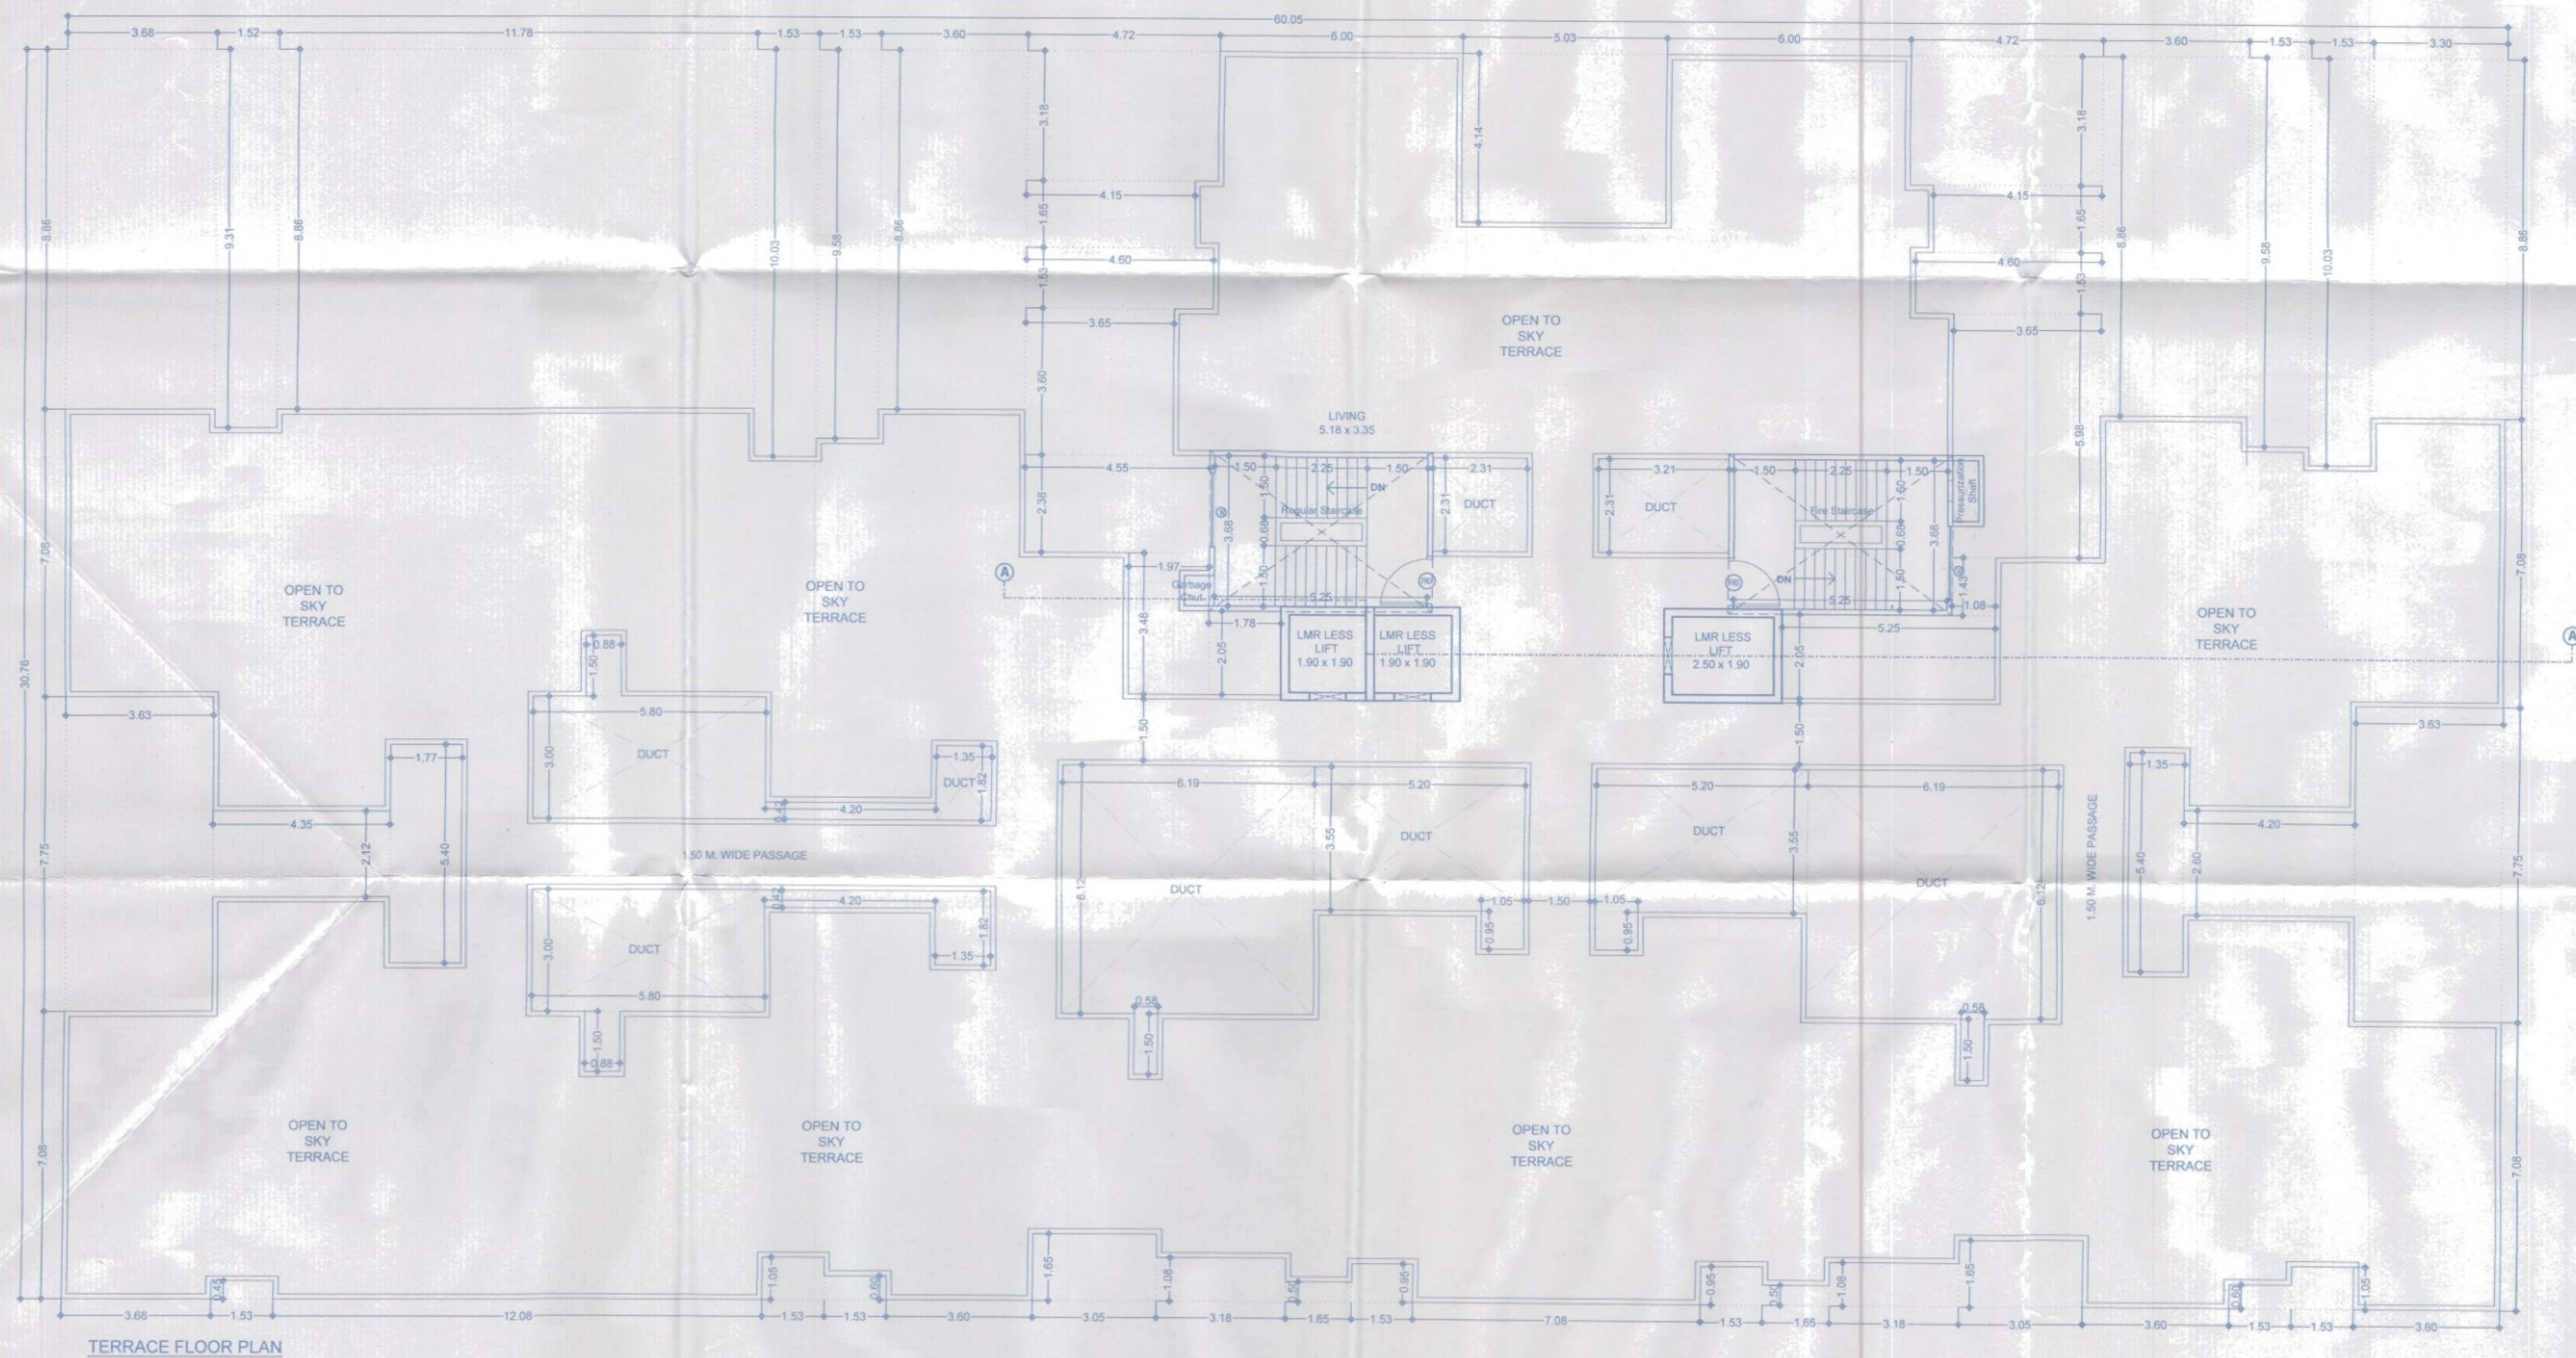

PROPOSED GROUP HOUSING SCHEME ON S. NO. 5/18 & 5/19
VILLAGE - DHANORI, TAL. - HAVELI, DISTRICT - PUNE.

Owner(s) Name
Mr. Rahul Shivajirao Kadam
Through POA Holder M/S Rising Associates
Through Mr. Vineet K. Goyal

Owner(s) sign: 

Architect's sign:		NORTH 
-------------------	---	--



5th Floor, Nextgen Avenue, Sr No. 103(p),
C.T.S No. 2850, S.B. Road, Near ICC Trade
Tower, Bahiratwadi, Pune-411016.

P +91 20 6626 8888
E mail@vkarch.com
W www.vkarch.com

Scale
1:100
at 600x850
A1-Paper Size

e

Drawn by
Prashant H.

Job no.	2052	Drawn	23
---------	------	-------	----

FOR P.M.C. SUBMISSION