


५०५ गिवाशी दि. 15/3/24
 APPROVED SUBJECT CONDITION
 APPROVED UNDER COMMENCEMENT
 CERTIFICATE NO. CC/3247/23
Sumner *#usalek*
 Building Inspector Deputy Engineer P.M.C.,
 (B.P.D.P. Zone No-1) P.M.C.

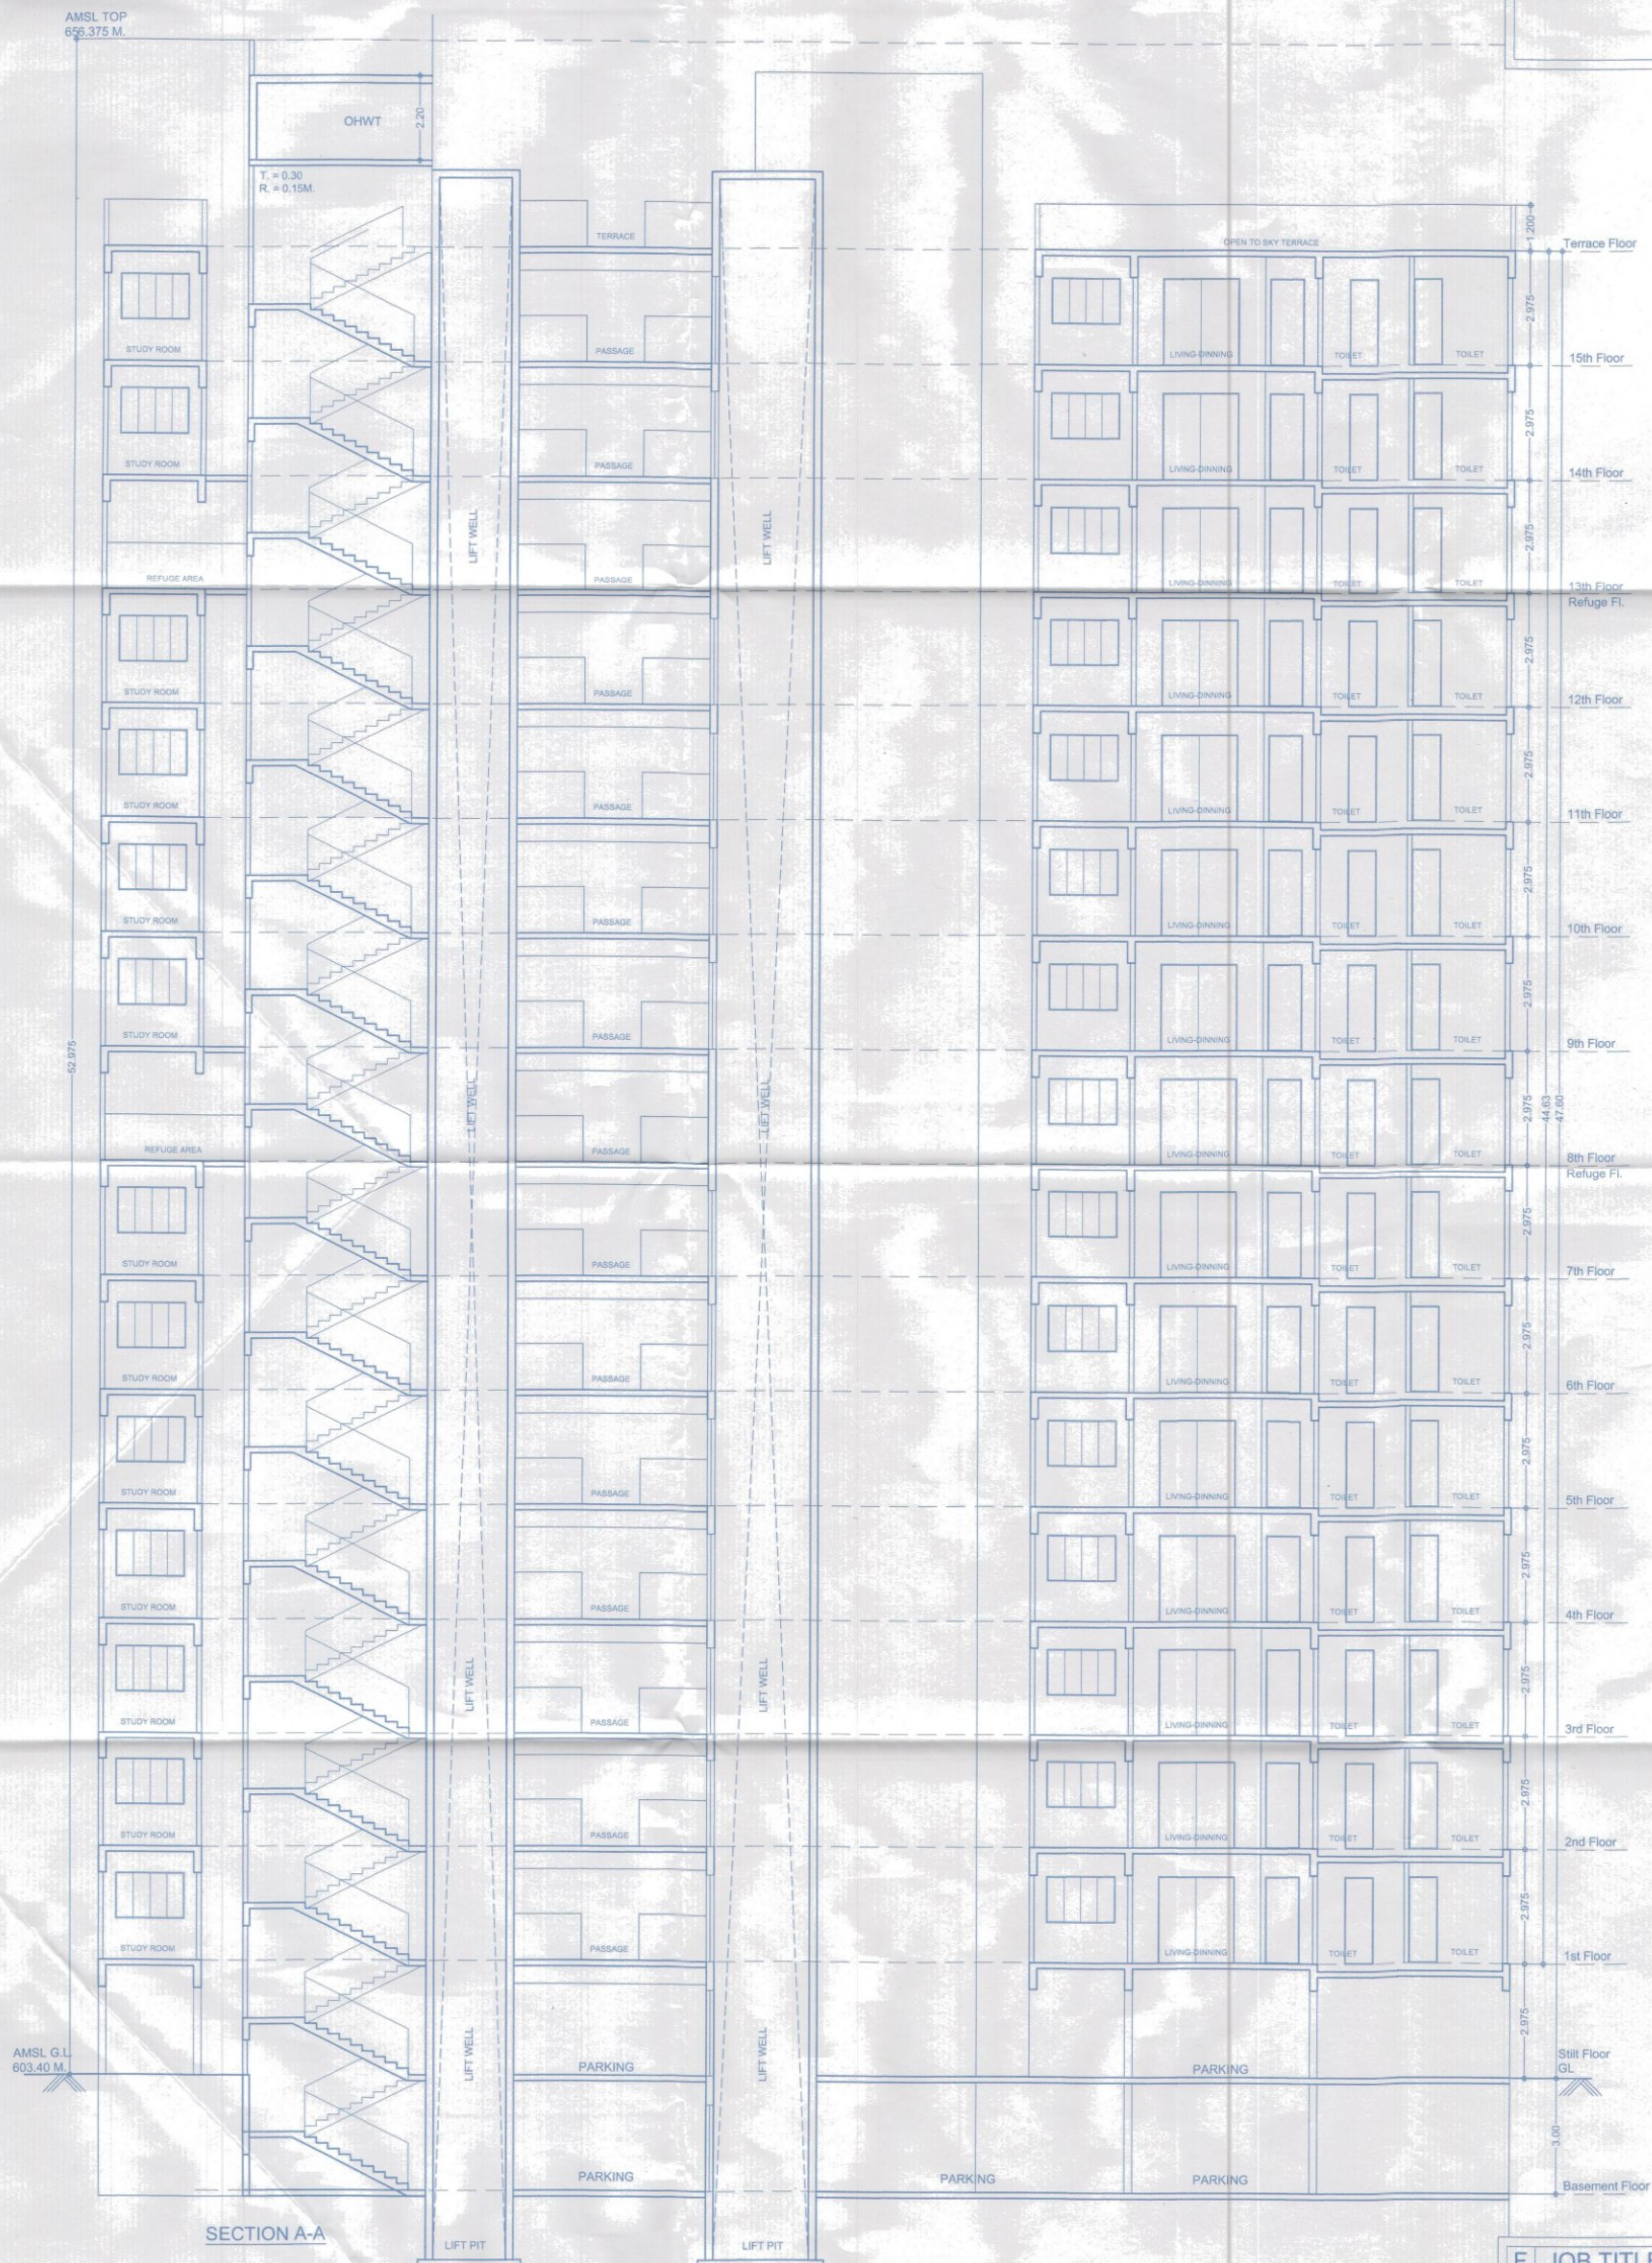

PROPOSED GROUP HOUSING SCHEME ON S. NO. 5/18 & 5/19
VILLAGE - DHANORI, TAL. - HAVELI, DISTRICT - PUNE.

Owner(s) Name
Mr. Rahul Shivajirao Kadam
Through POA Holder M/S Rising Associates
Through Mr. Vineet K. Goyal

Architect's Name	
Vishwas Kulkarni	: CA/1984/8465
Hrishikesh Kulkarni	: CA/2002/29235



VK:a
architecture

5th Floor, Nextgen Avenue, Sr.No. 103(p),
C.T.S.No. 2850, S.B.Road, Near ICC Trade
Tower, Bahirawadi, Pune-411016.

P +91 20 6626 8888

E mail@vkarch.com
W www.vkarch.com

Architect's sign: 

NORTH 

Drawing Title
Section A-A

Scale
**1:100
at 600x850
A1-Paper Size**

Drawn by Prashant H.	Checked by Anurag M.	Date 01/02/2024
Job no. 2052	Drawing no. 239	Revision
Status FOR P.M.C. SUBMISSION		