


श्रीगंगा निवासी १९.०६/१२/२३

APPROVED SUBJECT CONDITION

APPROVED UNDER COMMENCEMENT

CERTIFICATE NO. C.C./23.92/23

Building Inspector Deputy Engineer P.M.C.
(B.P.D.P. Zone No.-1) P.M.C.

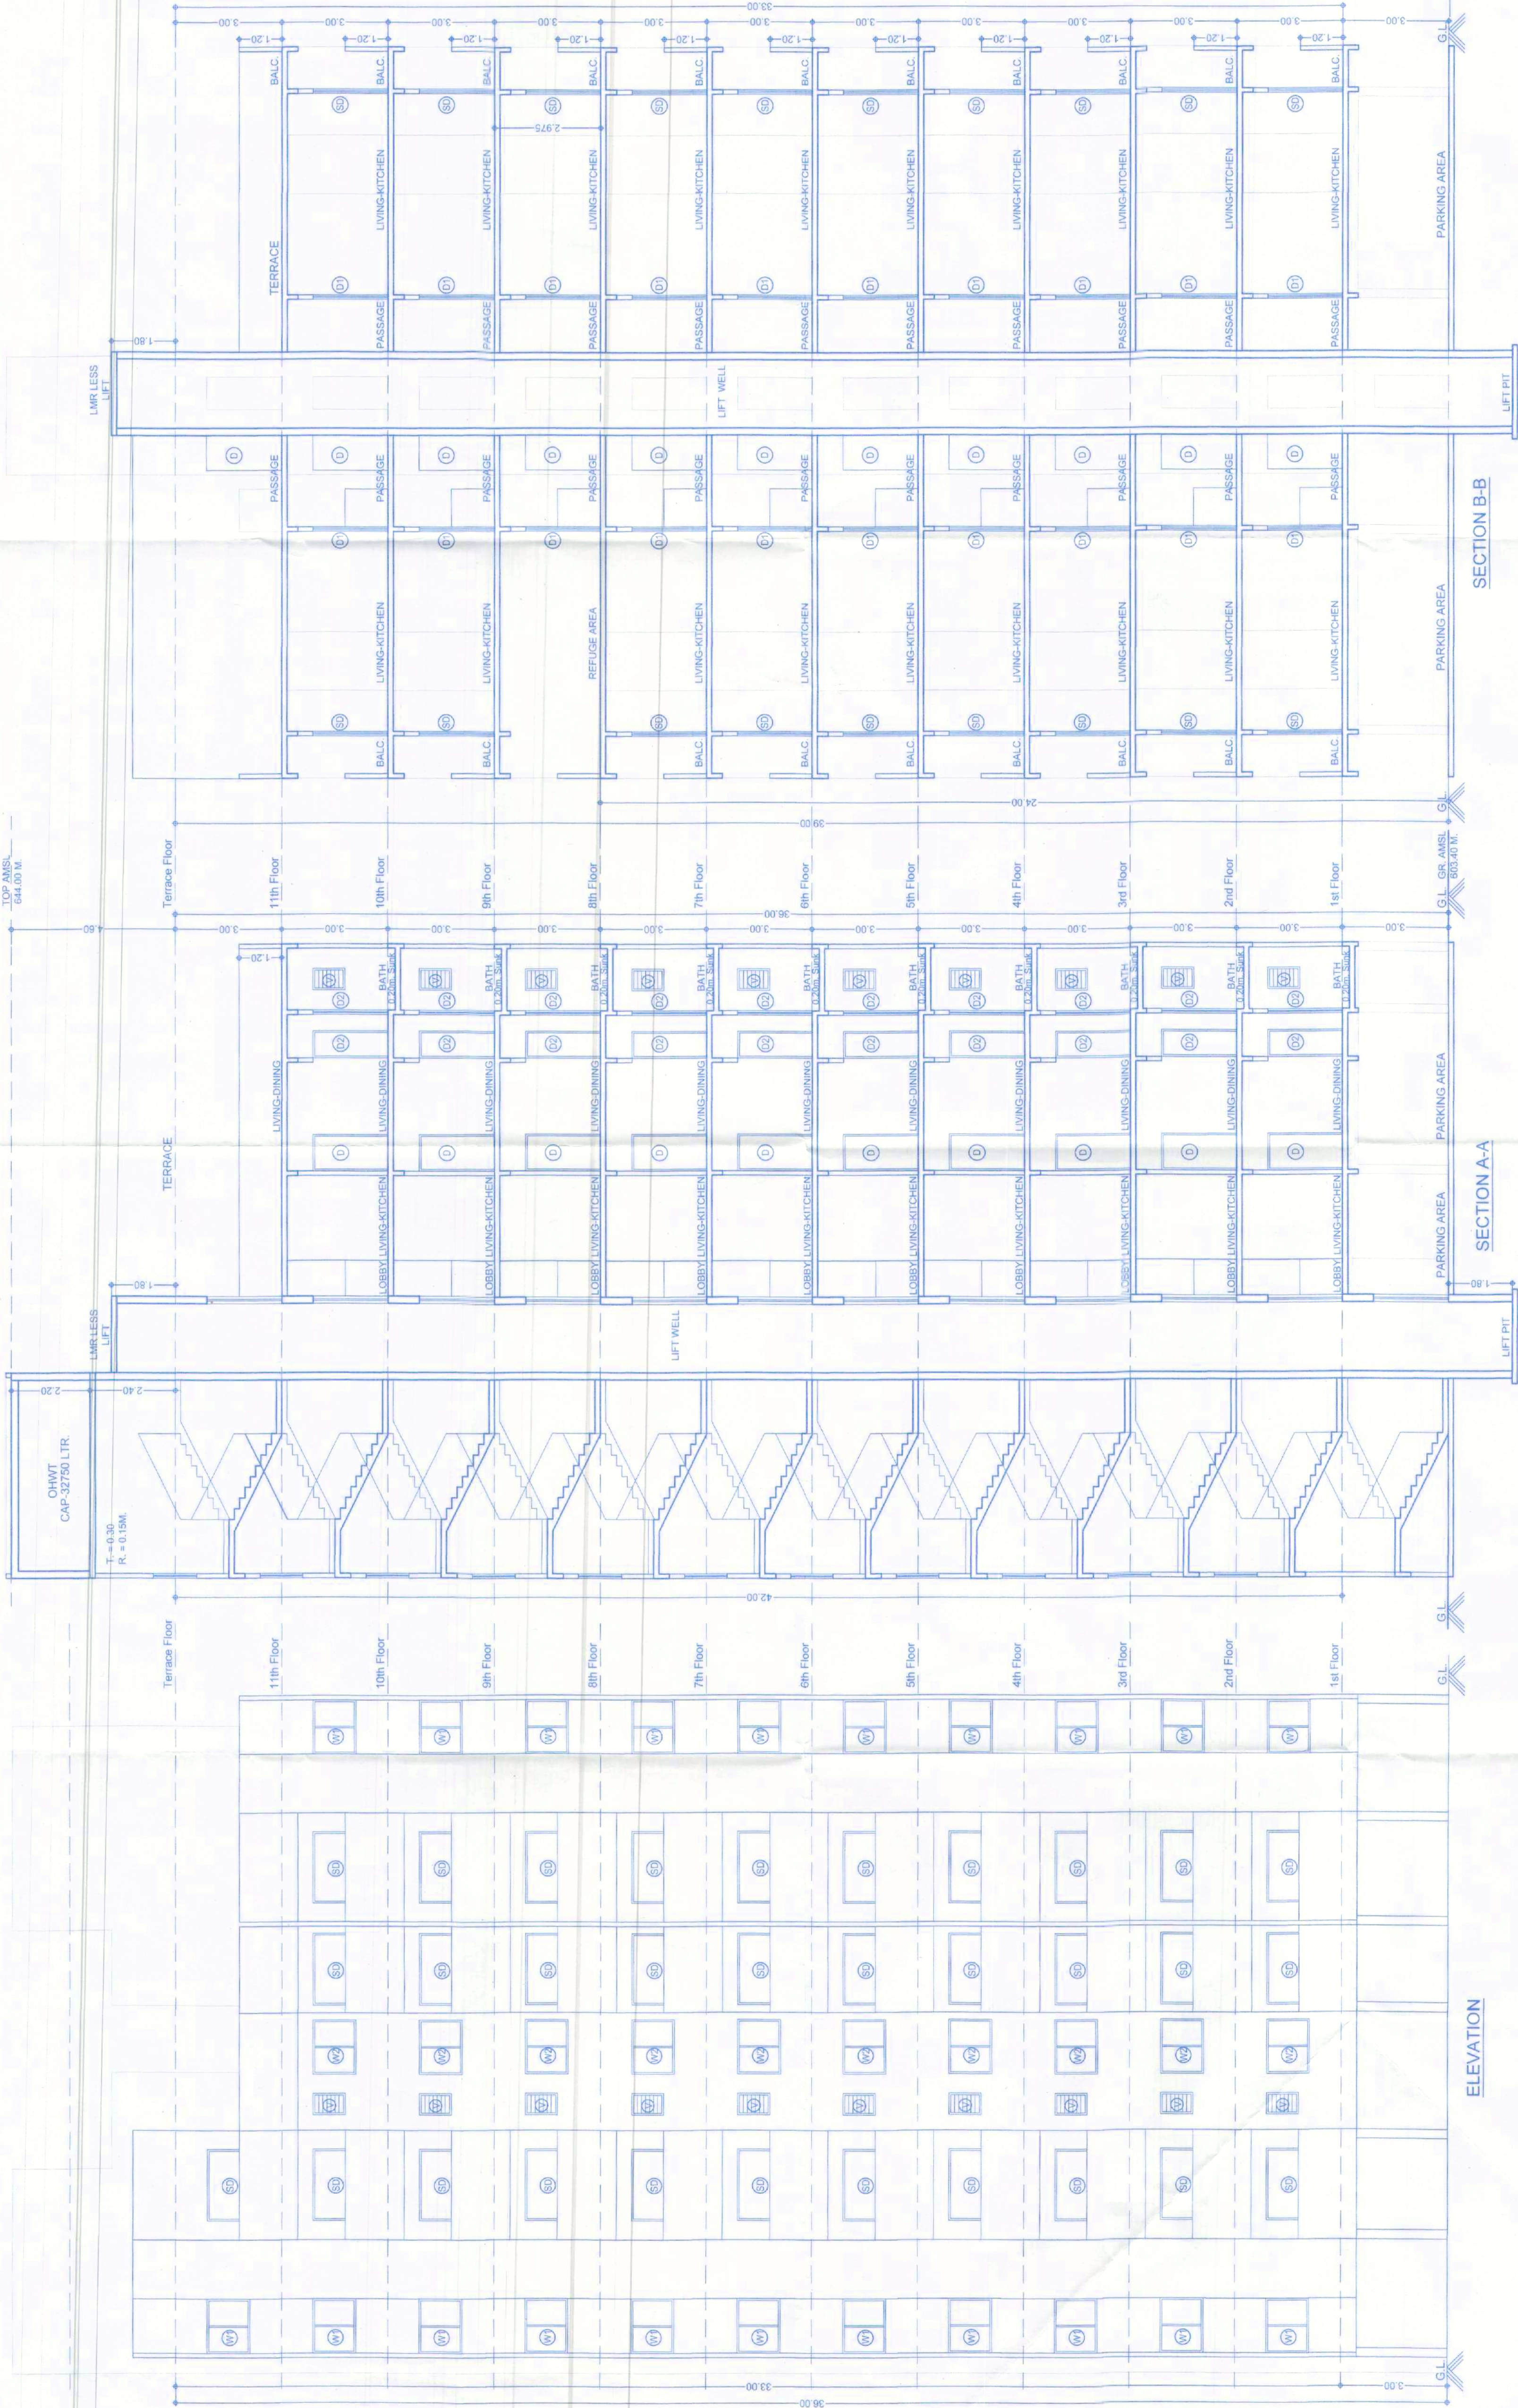

F JOB TITLE / SITE ADDRESS

PROPOSED GROUP HOUSING SCHEME ON S. NO. 5/18 & 5/19

VILLAGE - DHANORI, TAL - HAVELI, DISTRICT - PUNE.

G OWNER NAME AND SIGNATURE

Mr. Rahul Shrinivas Kadam
Through P.M.A. Holder M/S Rising Associates
Through Mr. Aniket K. Goyal

8/7

H ARCHITECT

Vishwas Kulkarni CA/1984/8465
Hrishikesh Kulkarni CA/2002/29235

Scale: 1:100

Sheet: 1 of 1

A1-Paper Size

Section & Elevation

Project: Akshay P.

Date: 30/10/2023

5th Floor, Nandan Avenue S. No. 1039a,
Dhanori, Tal. Haveli, Dist. Pune 411016
Tower B, Nandan Avenue S. No. 1039a,
Dhanori, Tal. Haveli, Dist. Pune 411016
P - 991 20 9528 9888
E - mail@vkarch.com
W - www.vkarch.com

FOR P.M.C. SUBMISSION