

AMSL TOP
656.375 M.

AMSL TOP
656.375 M.


DATE & STAMP OF APPROVAL

19
33

TOWER-3

कुतुब निवासी दि. 15/01/24
APPROVED SUBJECT CONDITION
APPROVED UNDER COMMENCEMENT
CERTIFICATE NO. CC/3247/23

Building Inspector Deputy Engineer P.M.C.
(B.P.D.P. Zone No-1) P.M.C.

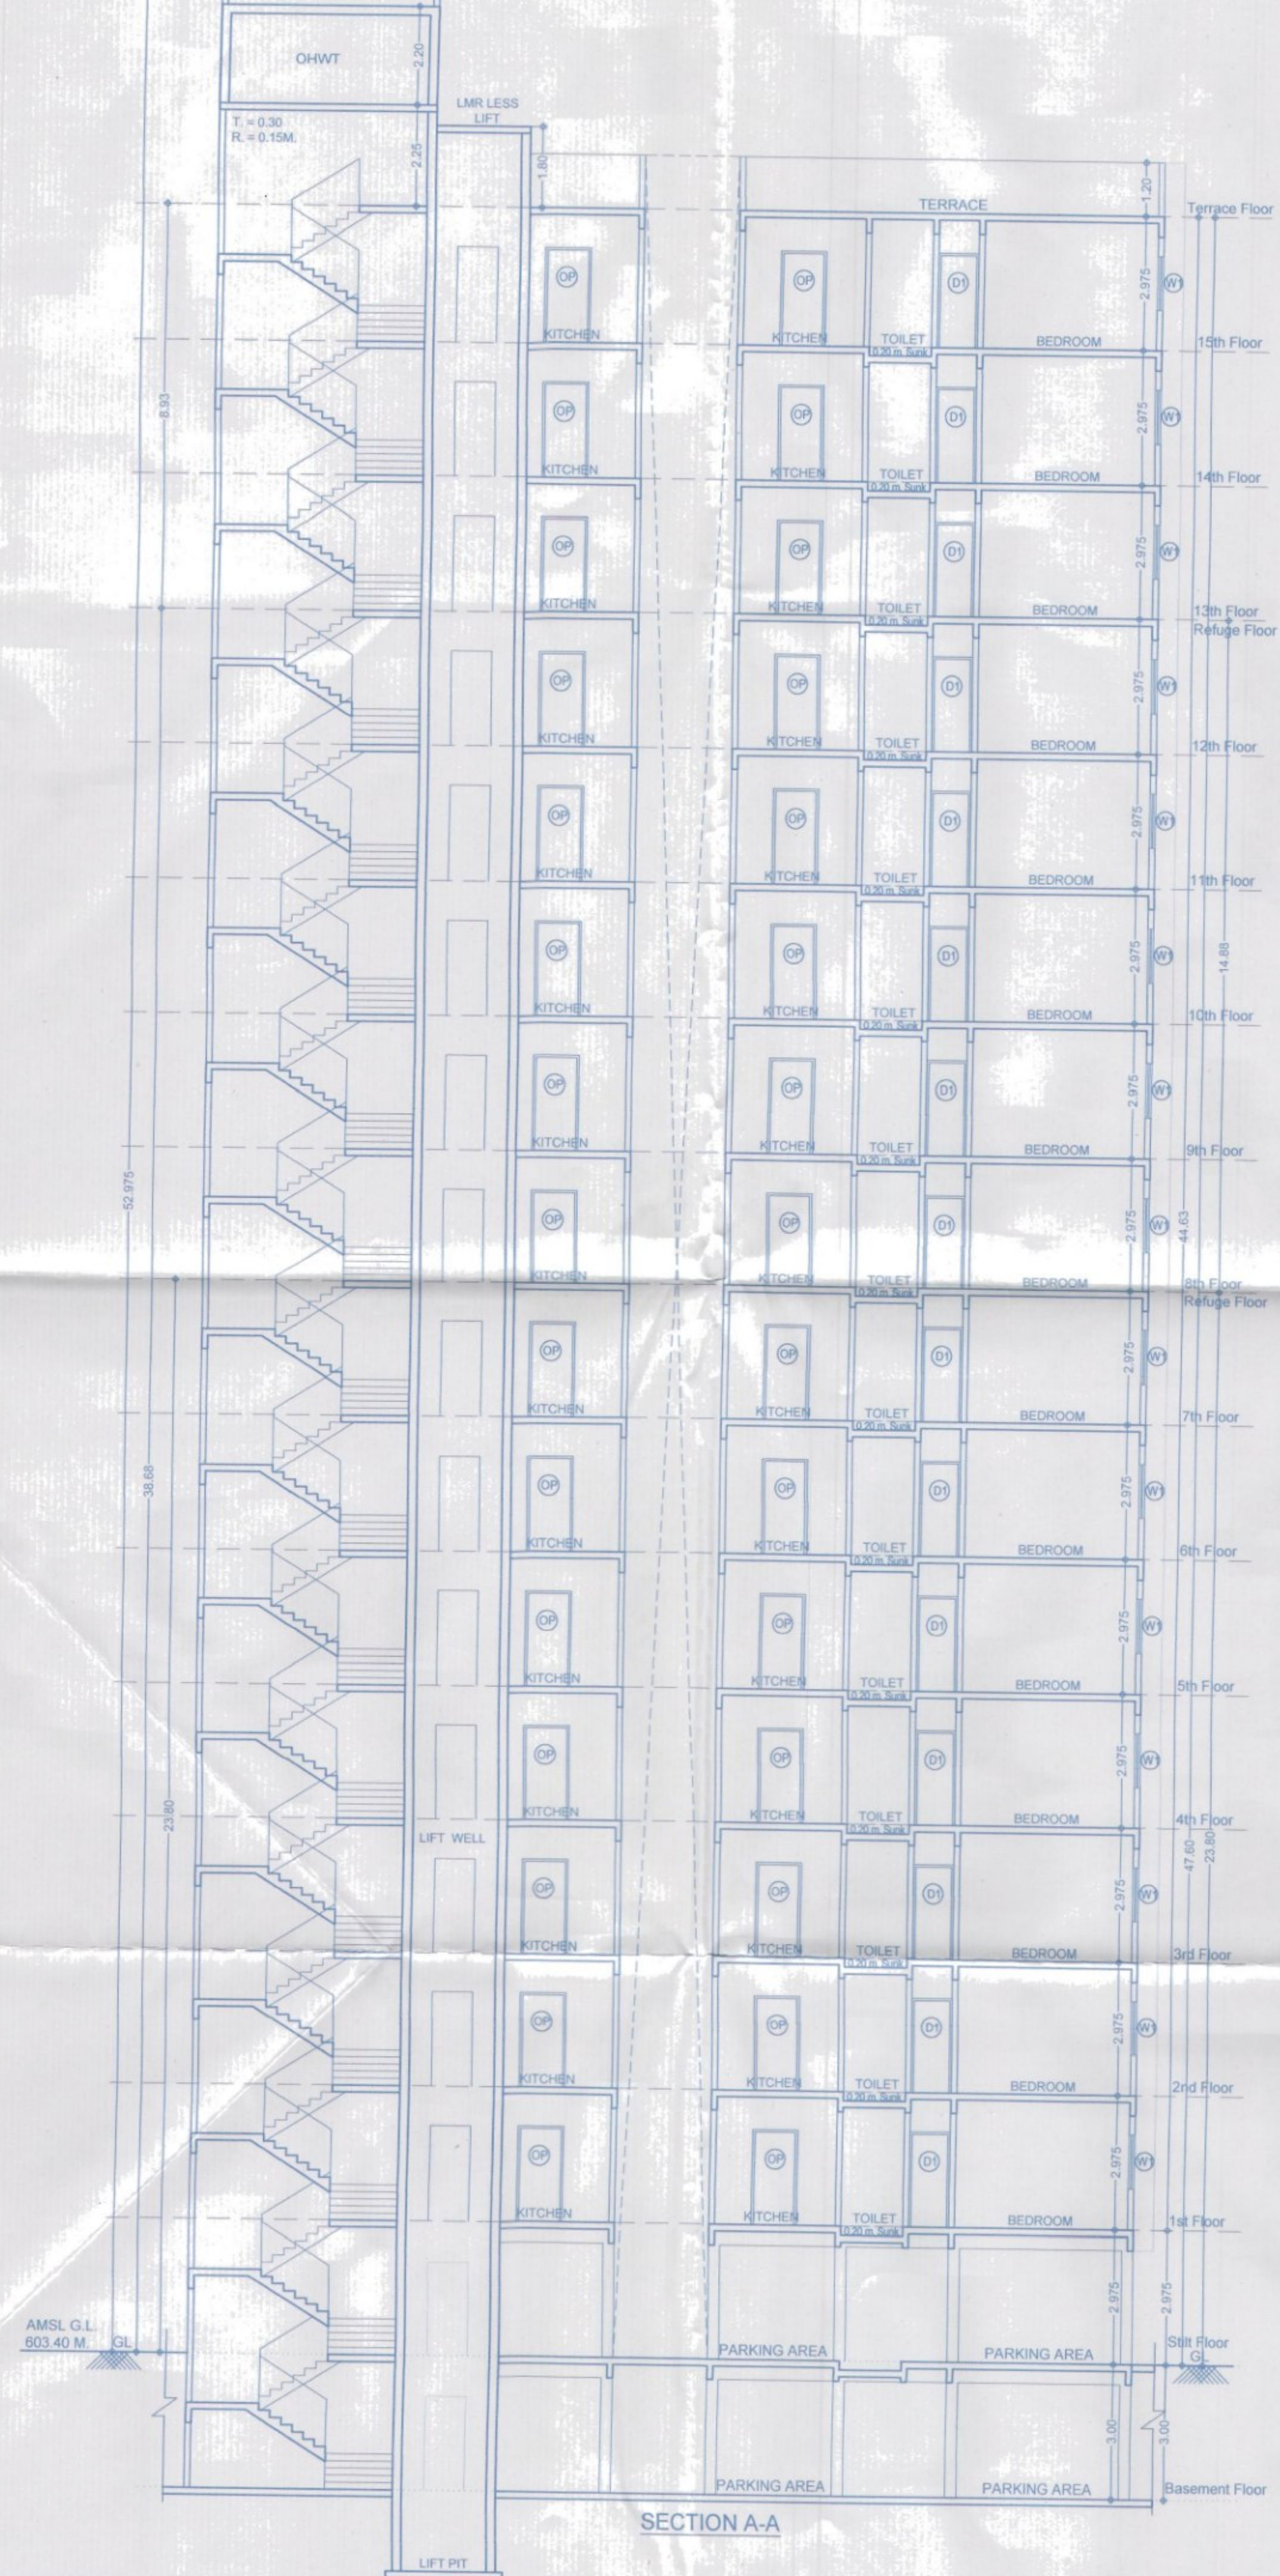

F JOB TITLE / SITE ADDRESS	
PROPOSED GROUP HOUSING SCHEME ON S. NO. 5/18 & 5/19 VILLAGE - DHANORI, TAL. - HAVELI, DISTRICT - PUNE.	
G OWNER NAME AND SIGNATURE	
Owner's Name Mr. Rahul Shivajirao Kadam Through POA Holder M/S Rising Associates Through Mr. Vineet K. Goyal	Signature
H ARCHITECT	
Architect's Name Vishwas Kulkarni - CA/1984/8405 Hrishikesh Kulkarni - CA/2002/29235	Architect's Signature
Drawing Title Section & Elevation	
Scale 1:100 at 600x850 A1-Paper Size	
Client's Name Prashant H.	Client's Signature Anurag M.
Date 2052	Page 215
FOR P.M.C. SUBMISSION	