


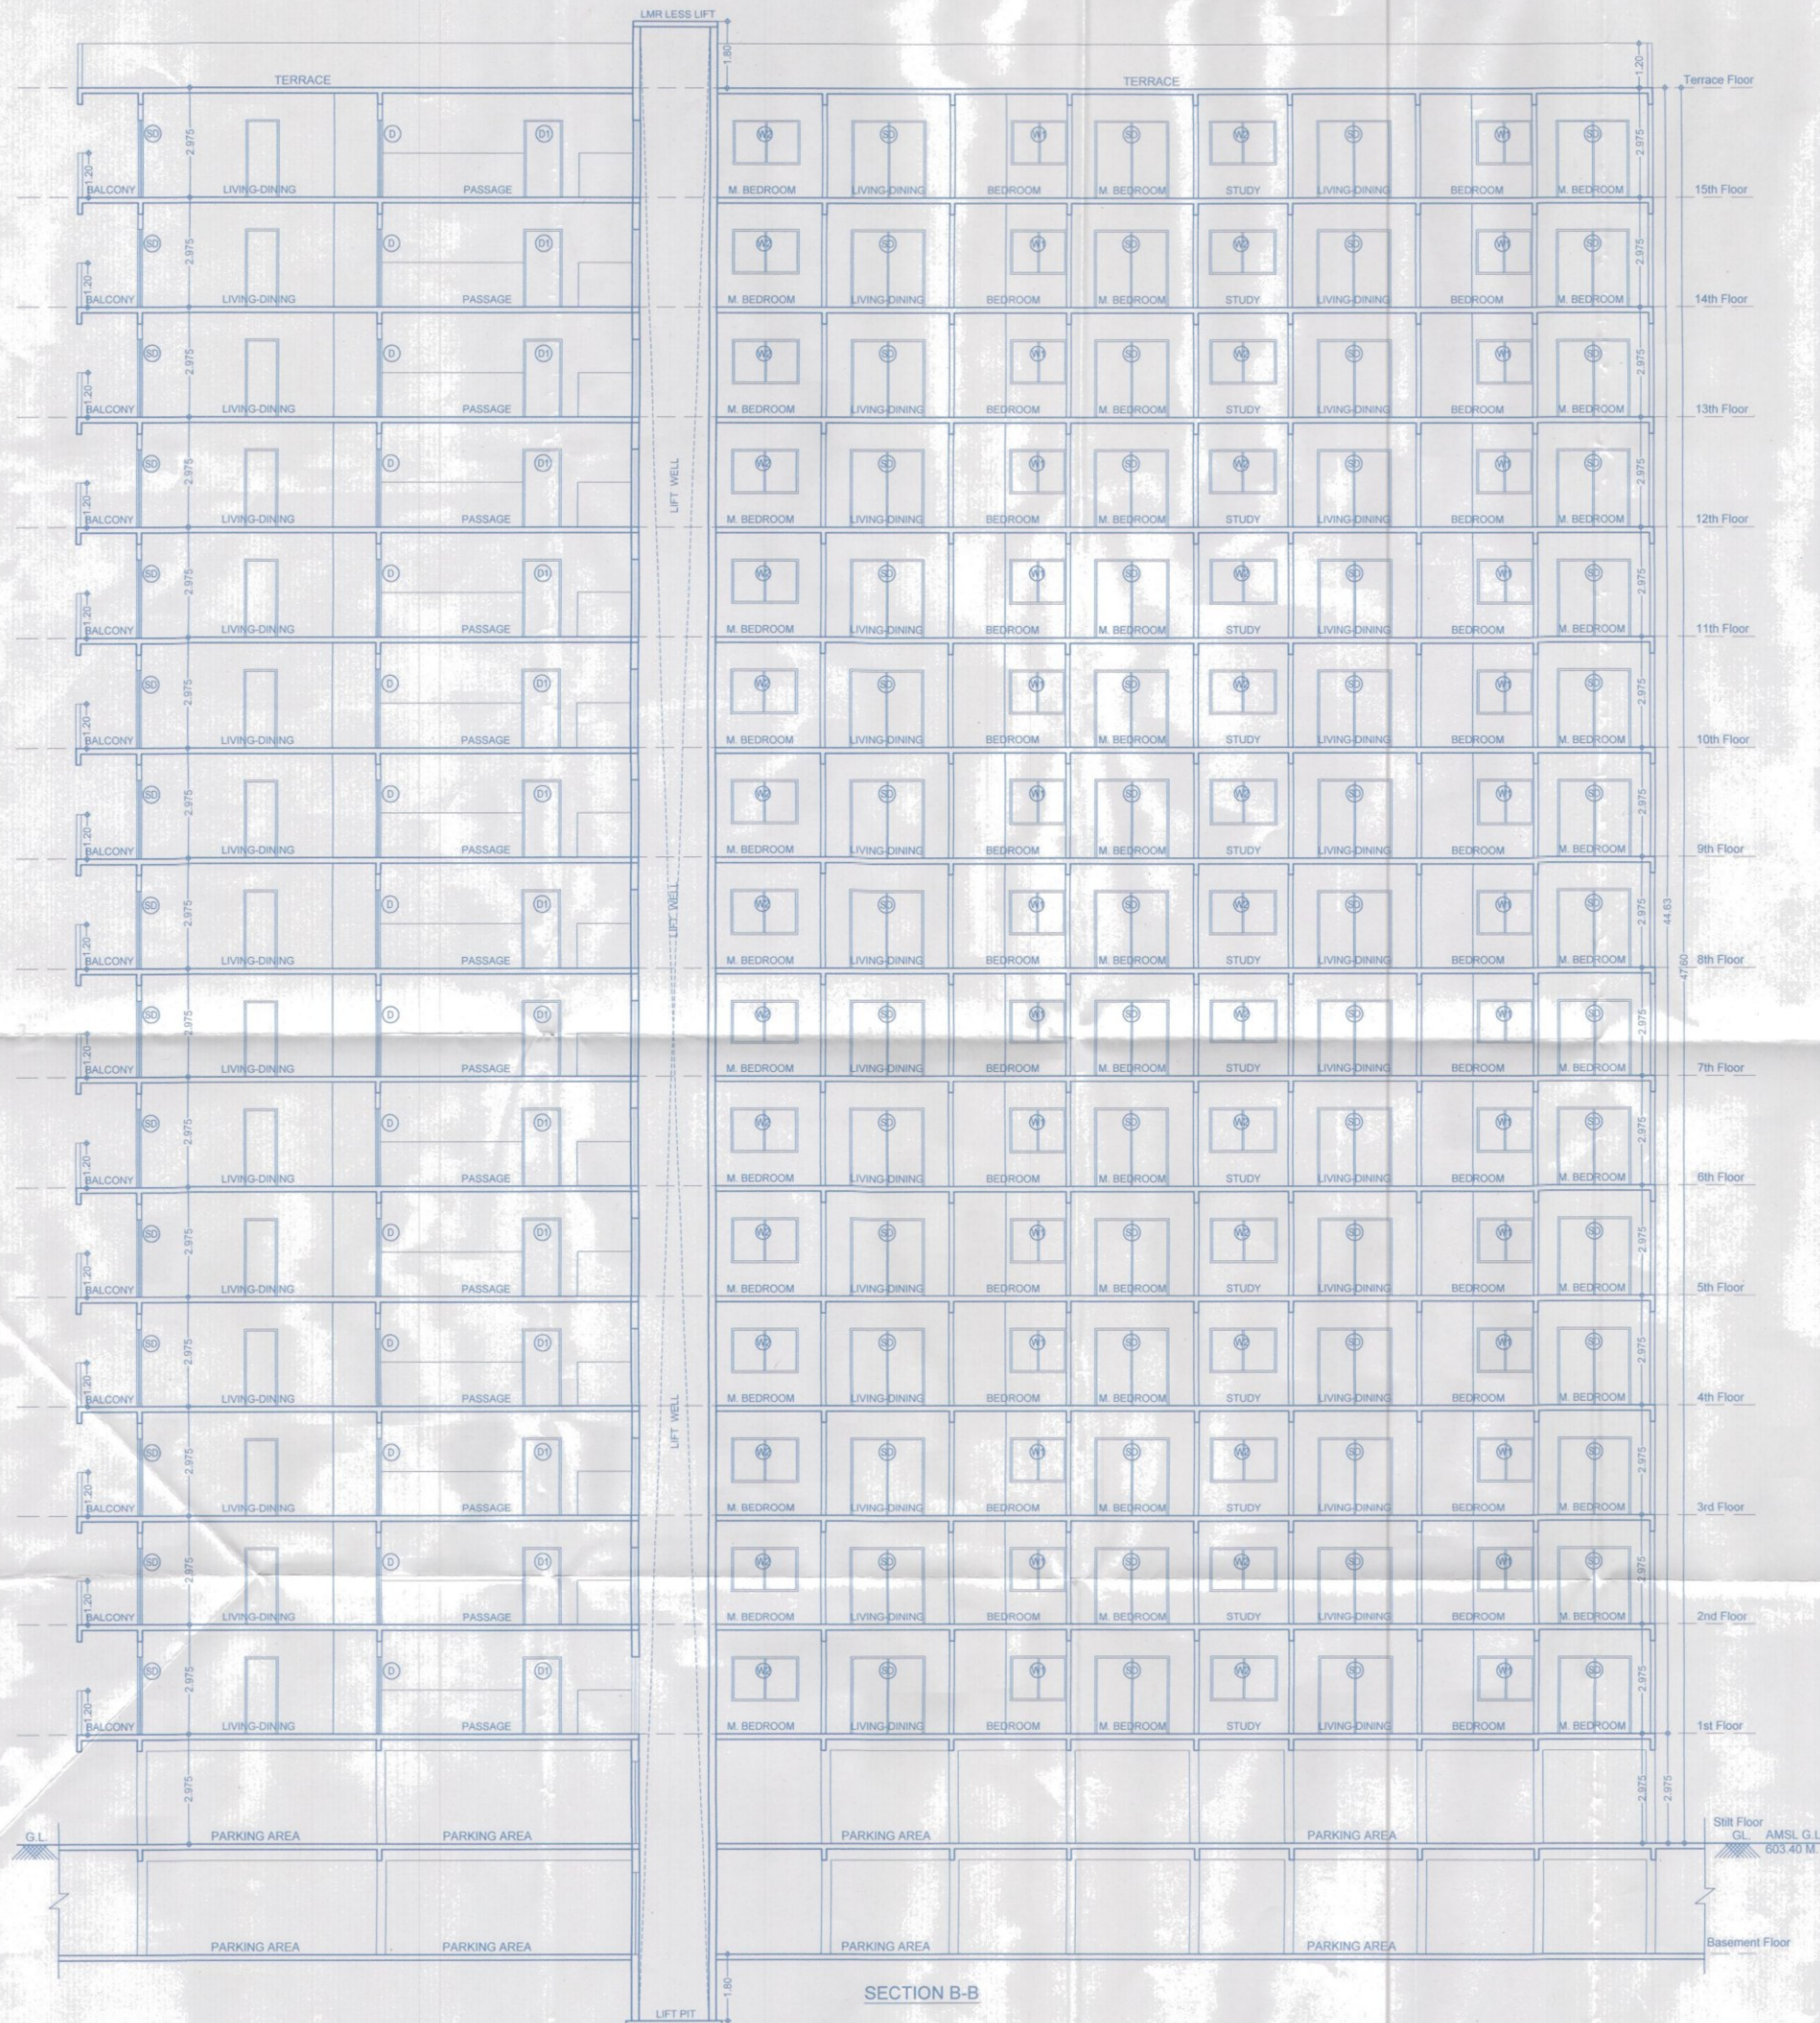

DATE & STAMP OF APPROVAL

25/33

TOWER-4

उत्तरा गिवासी दि 15/3/24
APPROVED SUBJECT CONDITION
APPROVED UNDER COMMENCEMENT
CERTIFICATE NO. CC/3247/23

Building Inspector Deputy Engineer P.M.C.
(B.P.D.P. Zone No.-1) P.M.C.



F JOB TITLE / SITE ADDRESS
PROPOSED GROUP HOUSING SCHEME ON S. NO. 5/18 & 5/19
VILLAGE - DHANORI, TAL. - HAVELI, DISTRICT - PUNE.

G OWNER NAME AND SIGNATURE

Owner's Name
Mr. Rahul Shivajirao Kadam
Through POA Holder M/S Rising Associates
Through Mr. Vineet K. Goyal

Owner's Sign
817

H ARCHITECT

Architect's Name
Vishwas Kulkarni : CA/1984/8465
Hrishikesh Kulkarni : CA/2002/29235

Architect's Sign
[Signature]

VK:a
architecture

5th Floor, Newgen Avenue, Sr. No. 103(p),
C.T.S. No. 2850, S.B. Road, Near ICC Trade
Tower, Sahakarwadi, Pune-411016

P. +91 20 6626 8888
E. mail@vkanth.com
W. www.vkanth.com

Drawing Title
Section B-B
Drawing No.
2052
Drawing Date
220
Date
01/02/2024
Scale
1:100
at 600x800
A1-Paper Size
FOR P.M.C. SUBMISSION