


Building Inspector Deputy Engineer P.M.C.
(B.P./D.P. Zone No.-1) P.M.C.

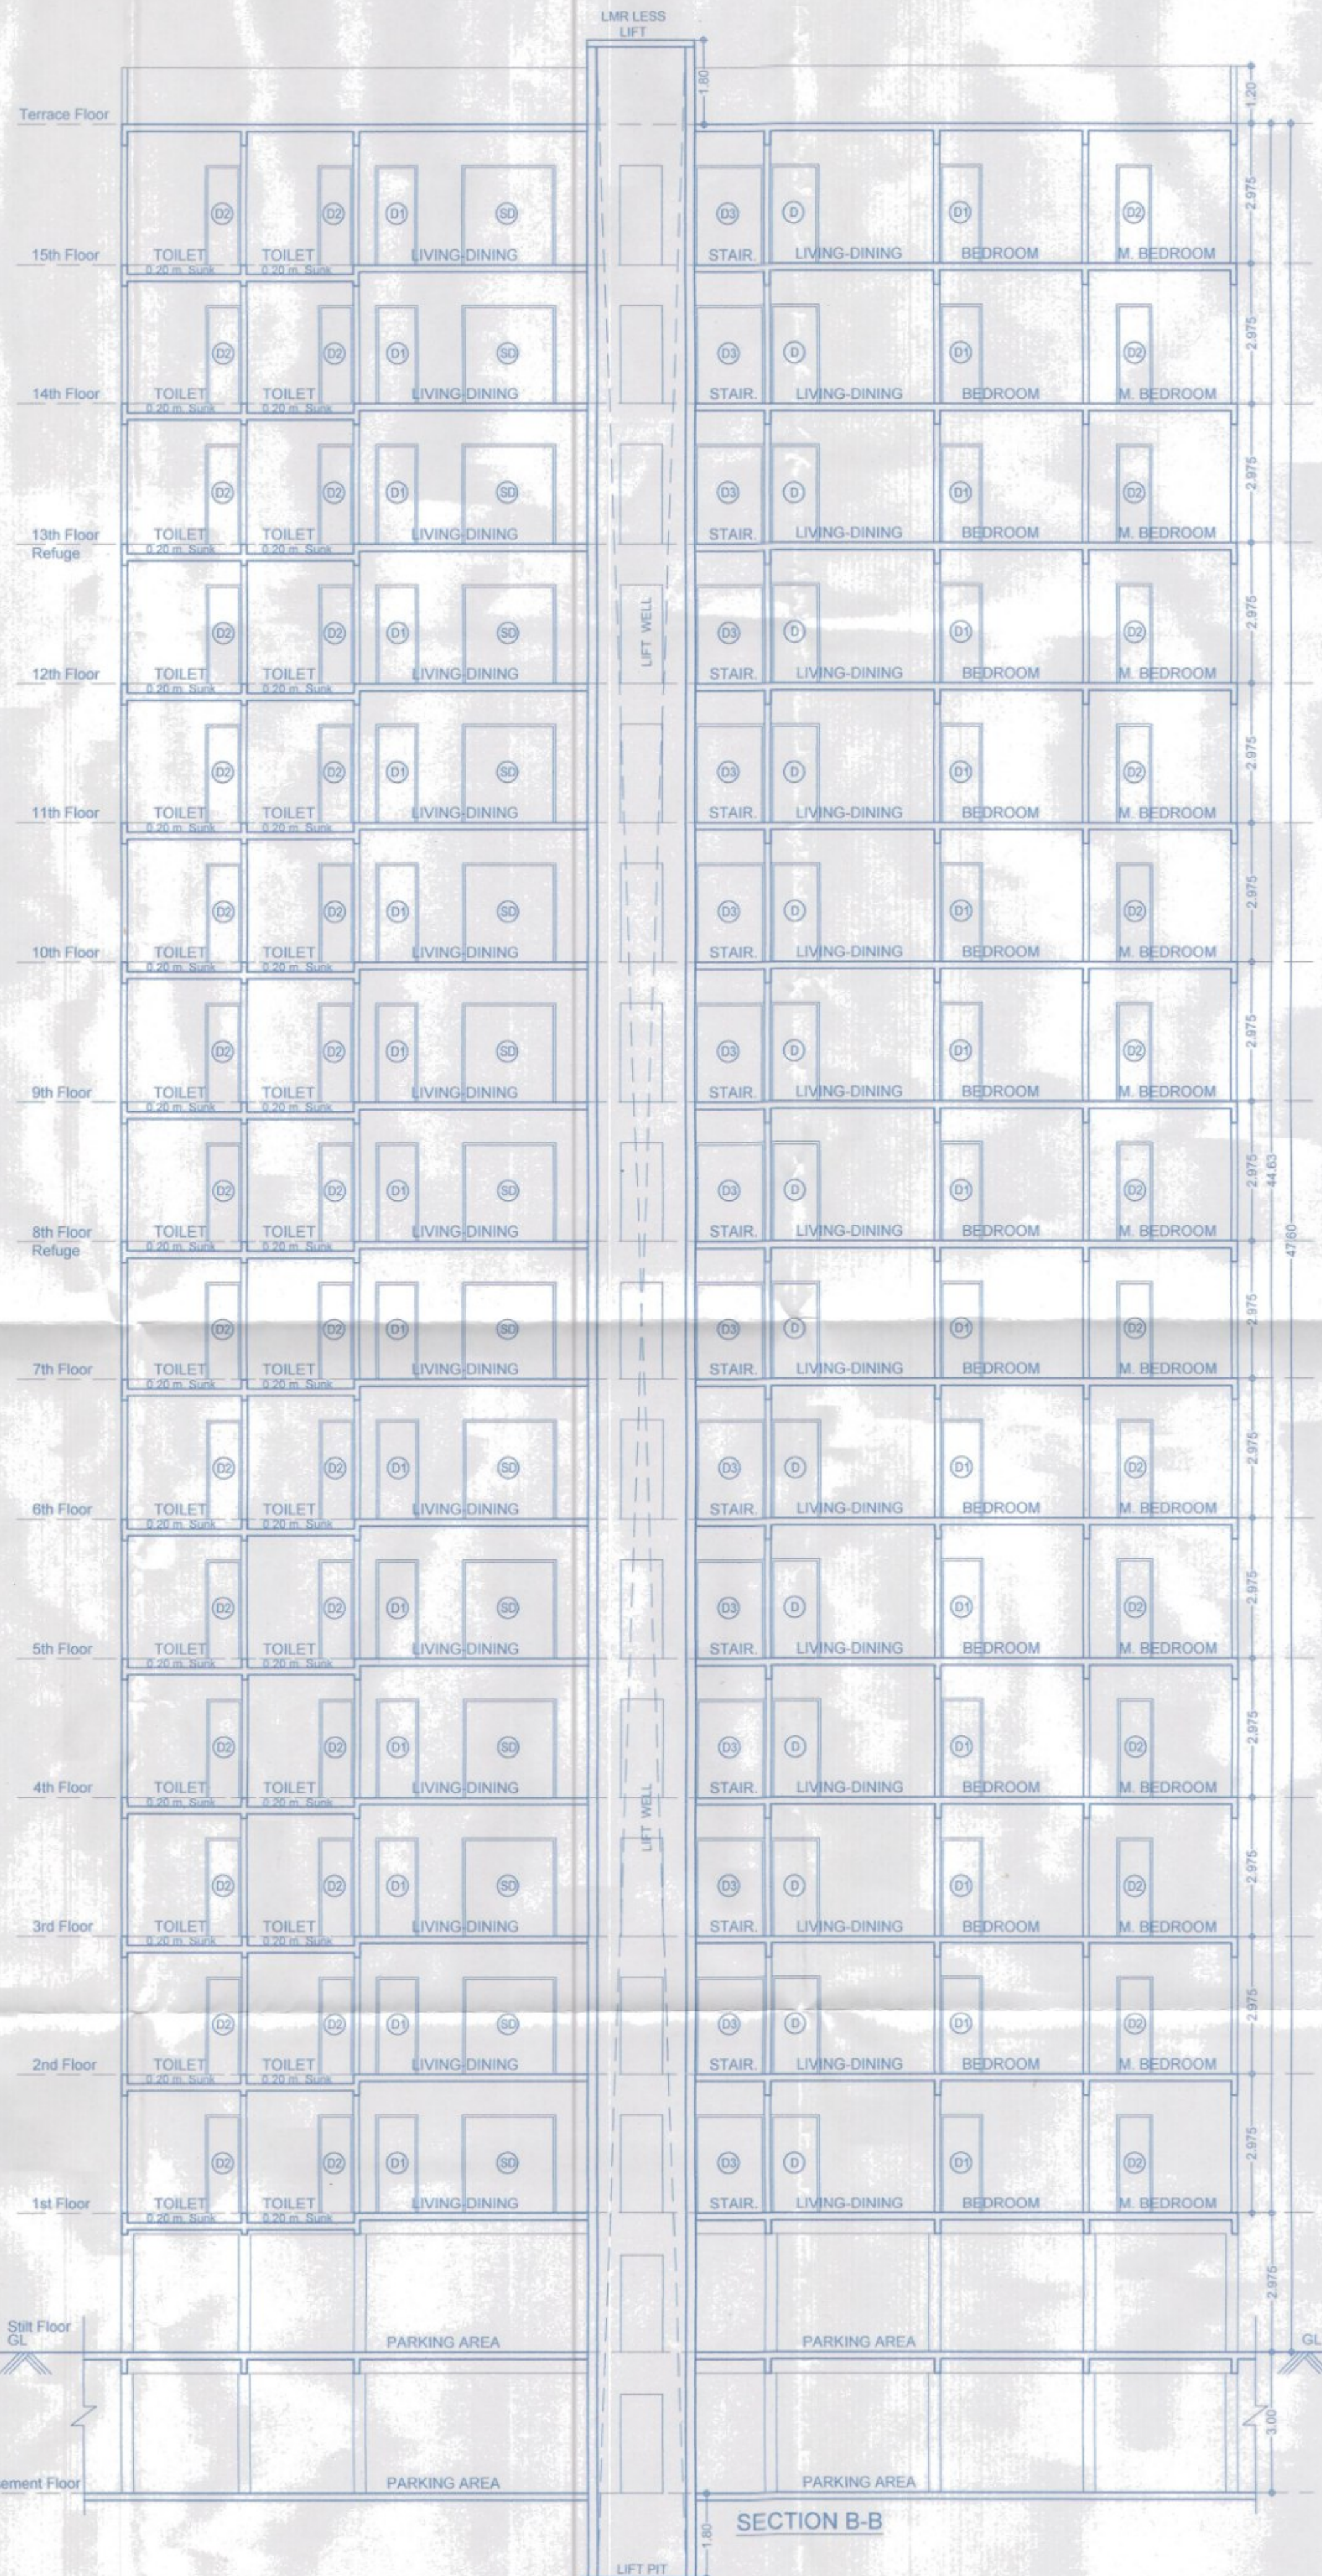

SECTION B-B

2052	224	
Status		
FOR P.M.C. SUBMISSION		