


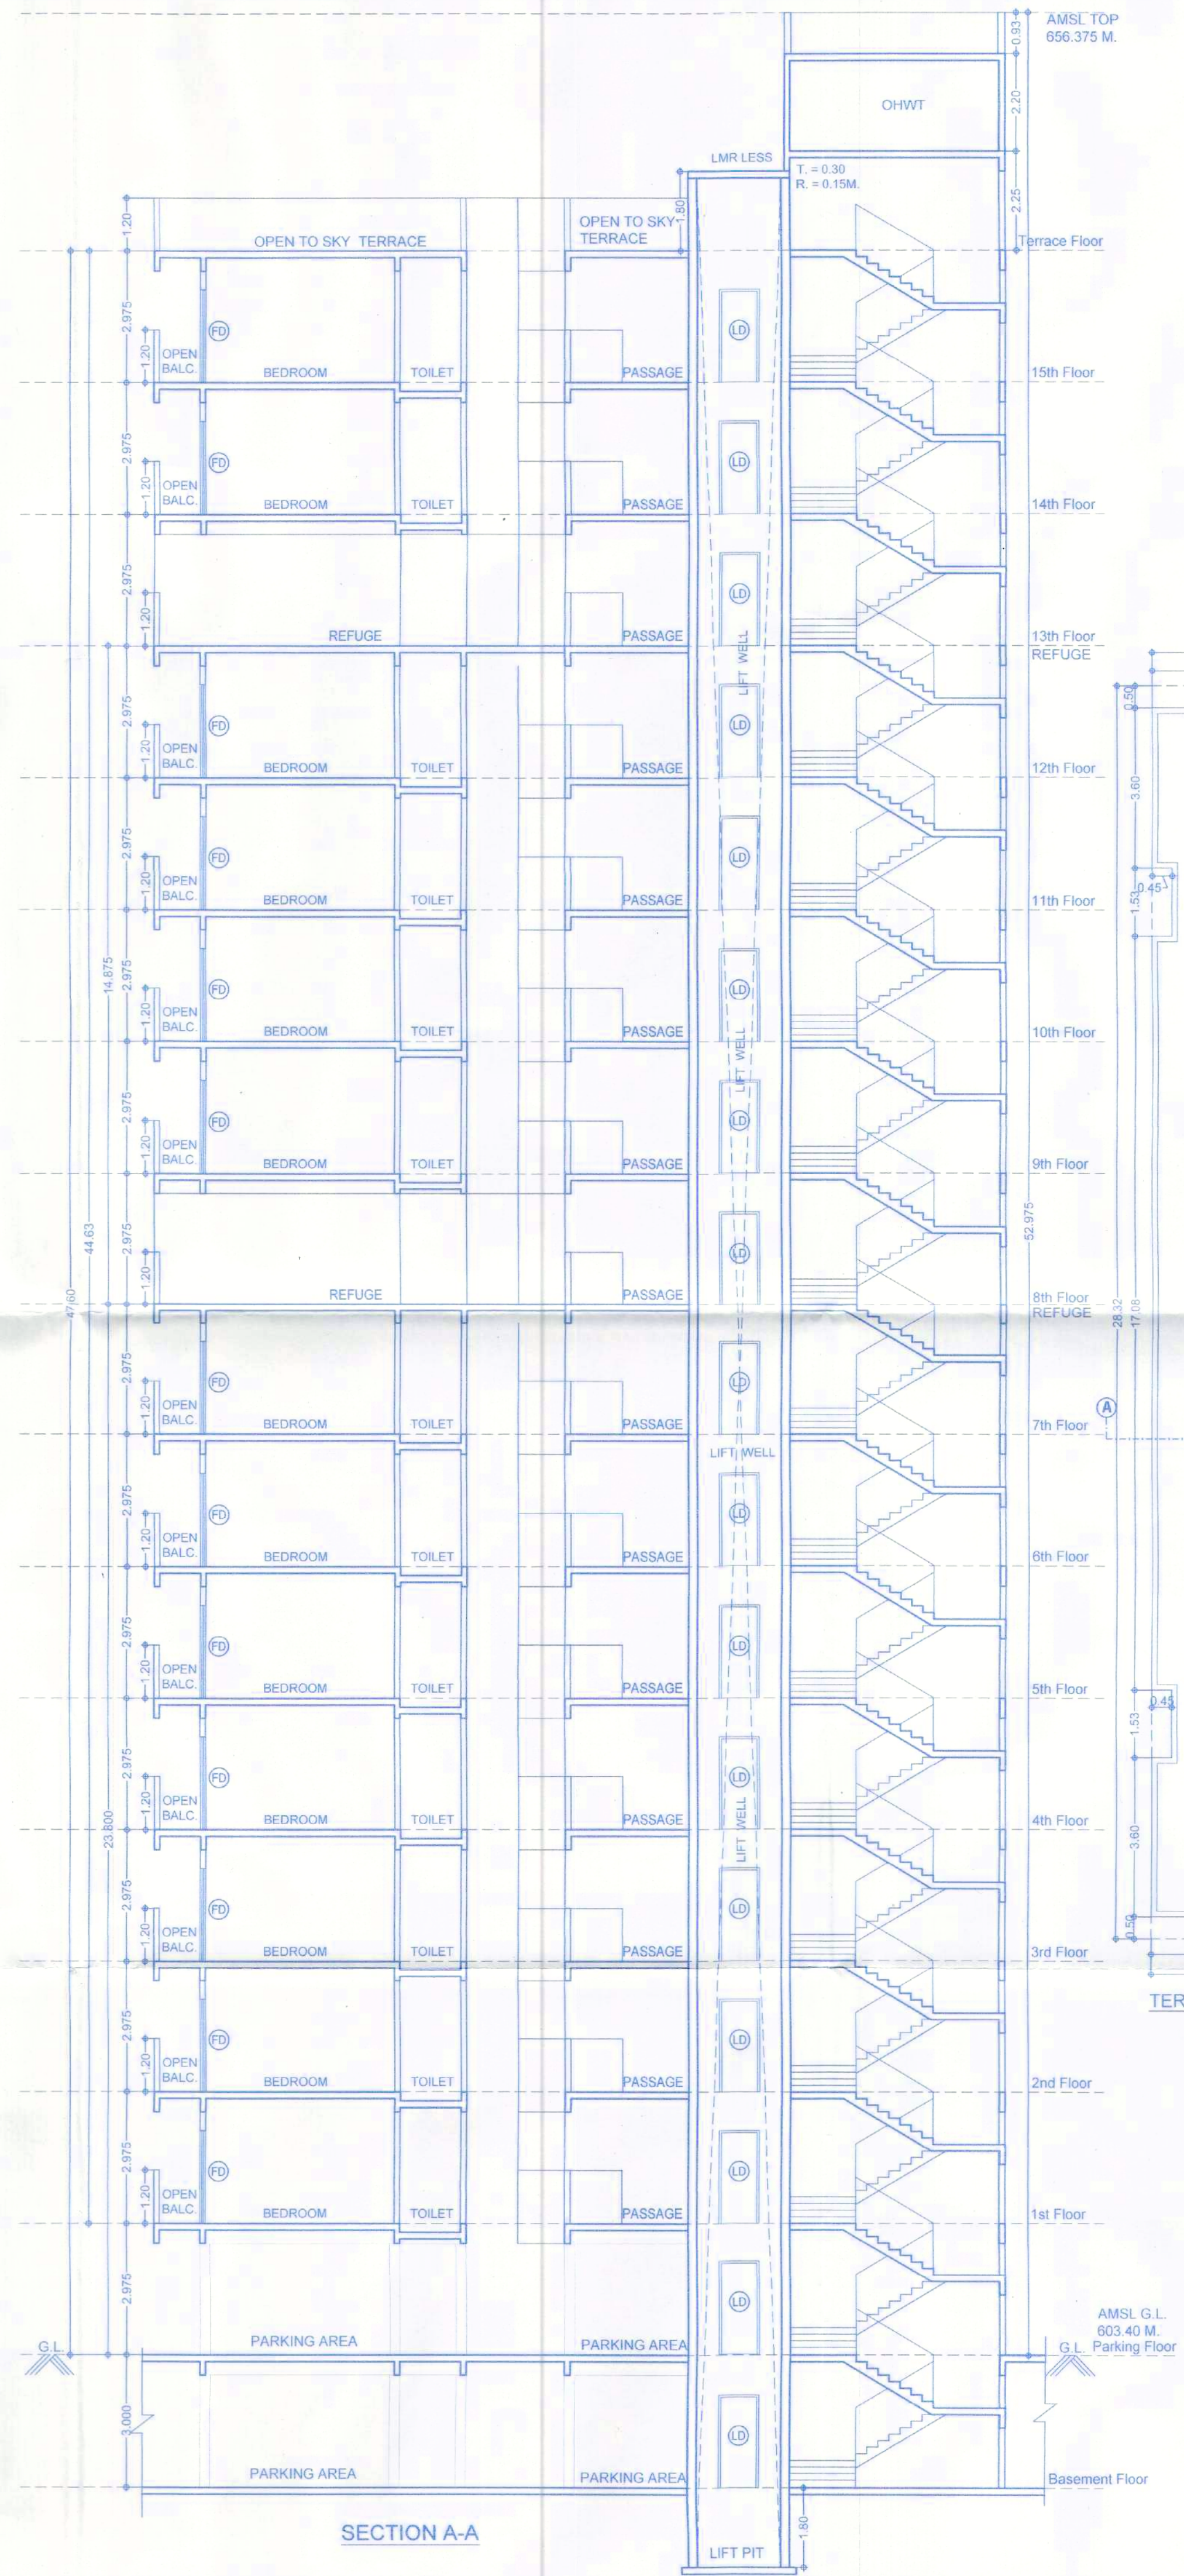


DATE & STAMP OF APPROVAL
TOWER-6

31/33

उत्तर विभागी दि 15/3/24
APPROVED SUBJECT CONDITION
APPROVED UNDER COMMENCEMENT
CERTIFICATE NO. CC/3247/23

Building Inspector Deputy Engineer P.M.C.
(B.P.D.P. Zone No.-1) P.M.C.

PUNJAP MUNICIPAL CORPORATION
BUILDING CONTROL DEPARTMENT
PUNJAP
APPROVED

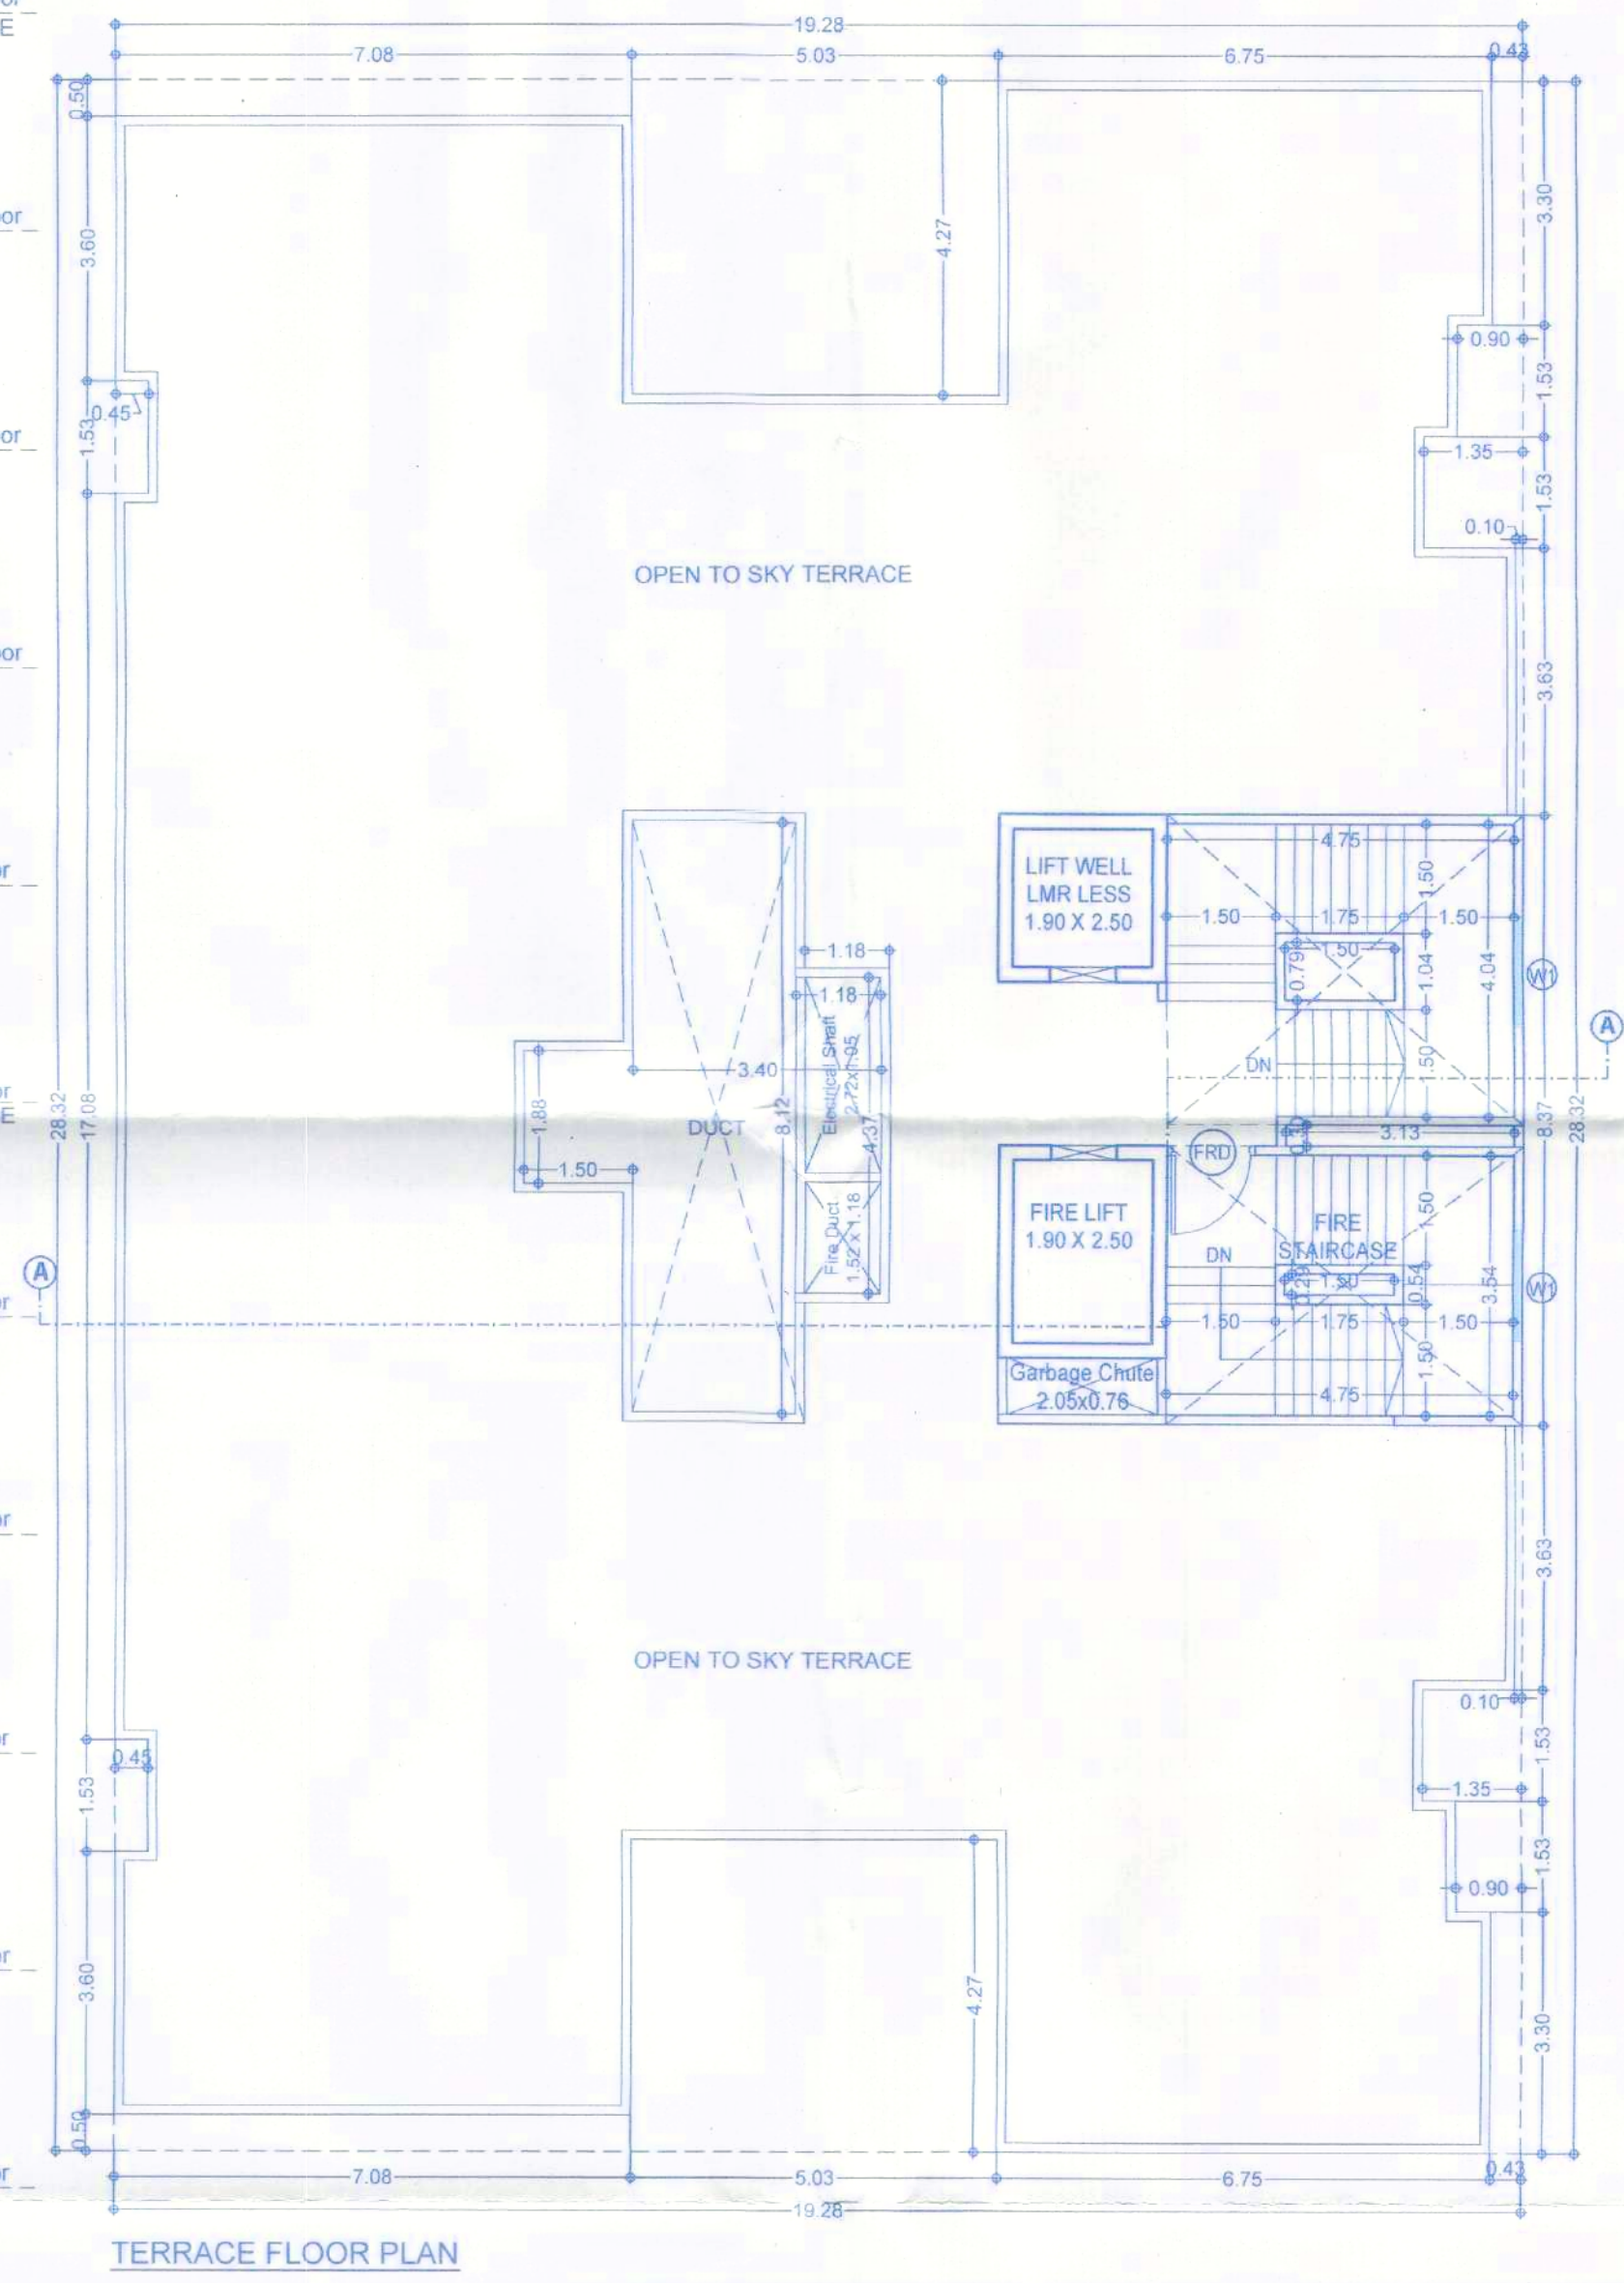

F JOB TITLE / SITE ADDRESS
PROPOSED GROUP HOUSING SCHEME ON S. NO. 5/18 & 5/19
VILLAGE - DHANORI, TAL. - HAVELI, DISTRICT - PUNE.

G OWNER NAME AND SIGNATURE
Mr. Rahul Shivajirao Kadam
Through POA Holder M/S Rising Associates
Through Mr. Vineet K. Goyal

H ARCHITECT
Vishwas Kulkarni : CA/1984/8465
Hrshikesh Kulkarni : CA/2002/29235

Drawn by: Prashant H.
Checked by: Anurag M.
Date: 01/02/2024

Scale: 1:100 at 600x850 A1-Paper Size

5th Floor: Nexigen Avenue, Sr No: 103(p), C.T.S No. 2850, S.B. Road, Near ICC Trade Tower, Baharwad, Pune-411016
P: +91 20 6626 8888
E: mail@vkarch.com
W: www.vkarch.com

Prov. Fire Noc submission