


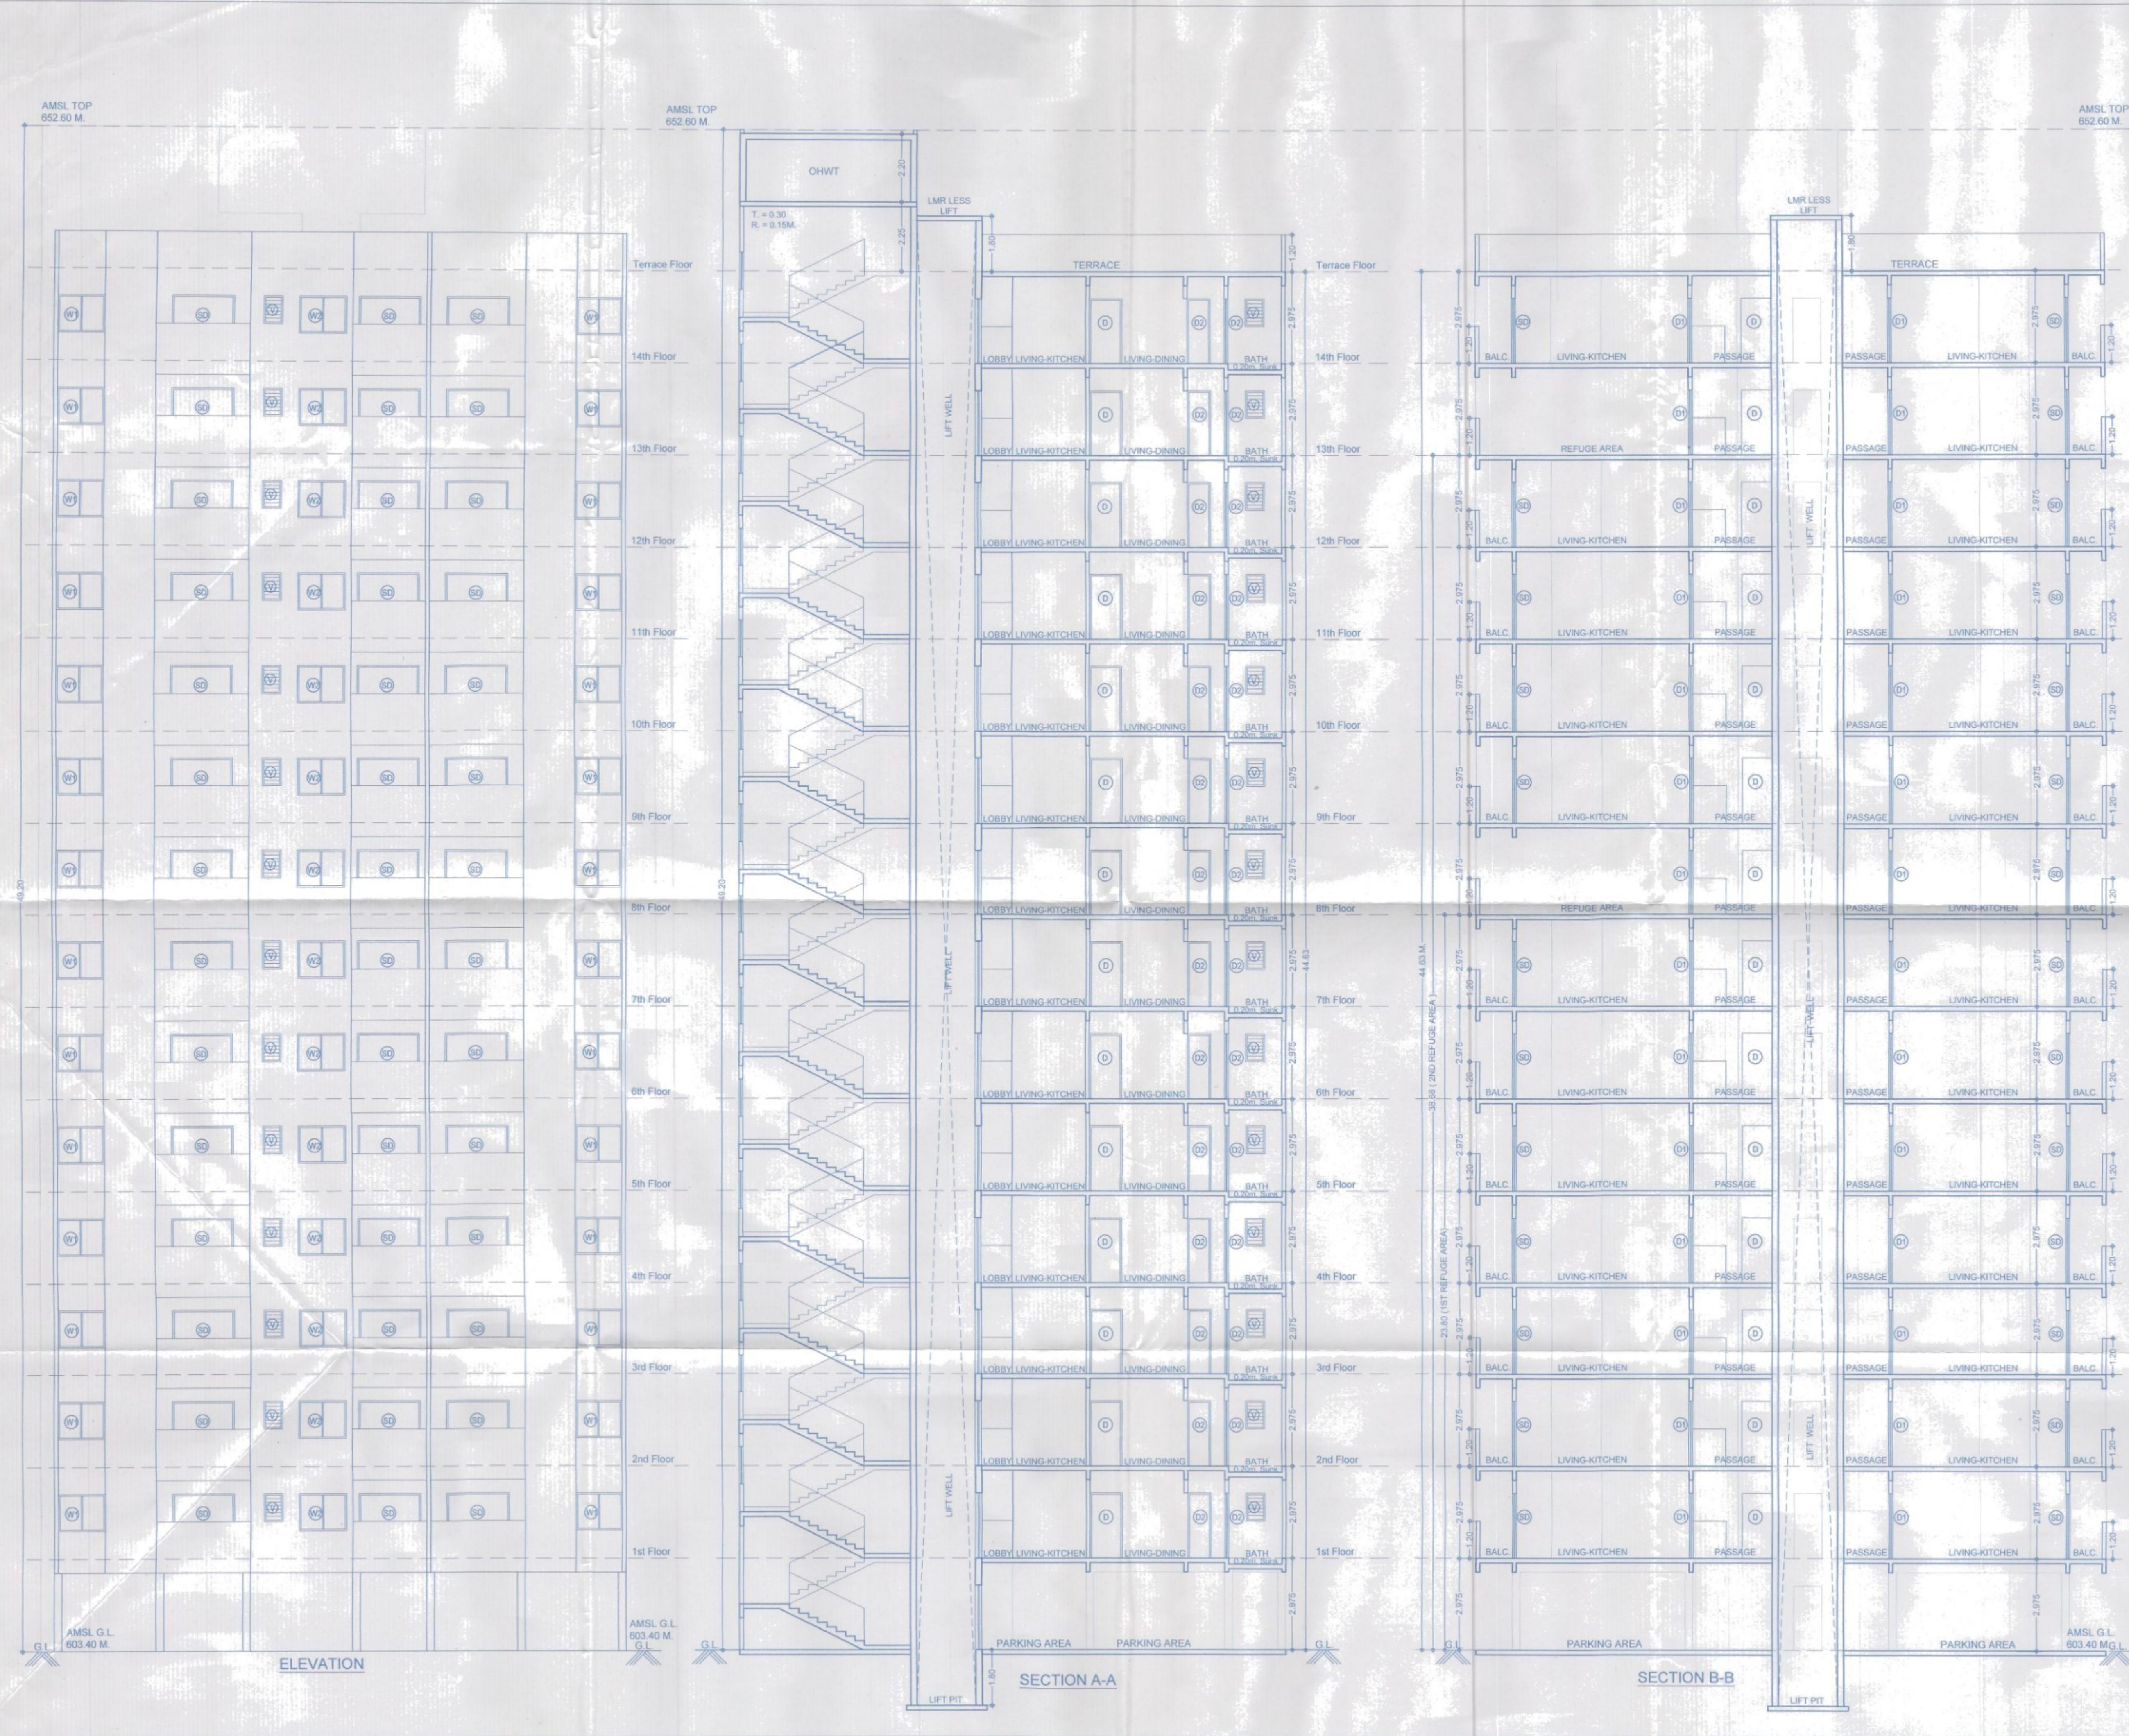

DATE & STAMP OF APPROVAL

INCLUSIVE HOUSING

33

33

उत्तर निवासी दि 15/3/24

APPROVED SUBJECT CONDITION

APPROVED UNDER COMMENCEMENT

CERTIFICATE NO. CA/3247/23

Building Inspector Deputy Engineer P.M.C.


(B.P.D.P. Zone No.-1) P.M.C.

POONA MUNICIPAL CORPORATION

BUILDING CONTROL DEPARTMENT

APPROVED

POONA

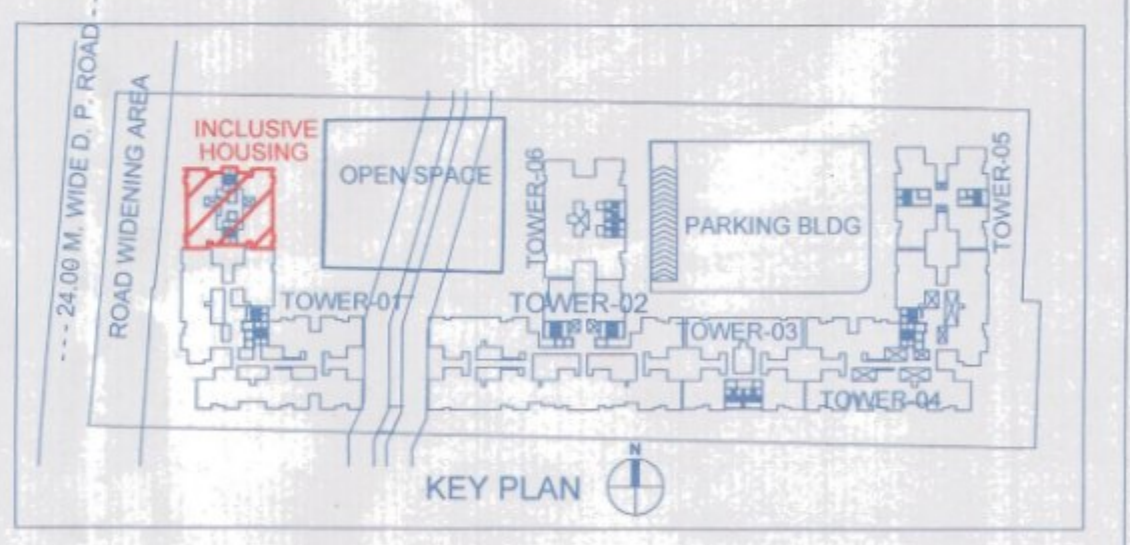

F JOB TITLE / SITE ADDRESS

PROPOSED GROUP HOUSING SCHEME ON S. NO. 5/18 & 5/19 VILLAGE - DHANORI, TAL. - HAVELI, DISTRICT - PUNE.

G OWNER NAME AND SIGNATURE

Mr. Rahul Shivajirao Kadam

Through POA Holder M/S Rising Associates

Through Mr. Vineet K. Goyal

H ARCHITECT

Architect Name Vishwas Kulkarni CA/1984/8485

Hrishikesh Kulkarni CA/2002/29235

Architect's Sign

Scale 1:100 at A1-Paper Size

Drawn by Prashant H.

Checked by Anurag M.

Date 01/02/2024

Sheet 2052

226

FOR P.M.C. SUBMISSION

VK:a architecture

5th Floor, Newgen Avenue, Sr. No. 1039p, C.T.S. No. 2850, S.B. Road Near ICC Trade Tower, Bahadurpada, Pune-411016.

P +91 20 6626 8888

E. mail@vkarch.com

W. www.vkarch.com