


DATE & STAMP OF APPROVAL	05/33
TOWER-1	
क्रमां विषय दि. 15/3/24	
APPROVED SUBJECT CONDITION	
APPROVED UNDER COMMENCEMENT	
CERTIFICATE NO. CC/3247/23	
Building Inspector	Deputy Engineer P.M.C.
(B.P.D.P. Zone No-1) P.M.C.	
PUNE MUNICIPAL CORPORATION	
APPROVED	
PUNE	

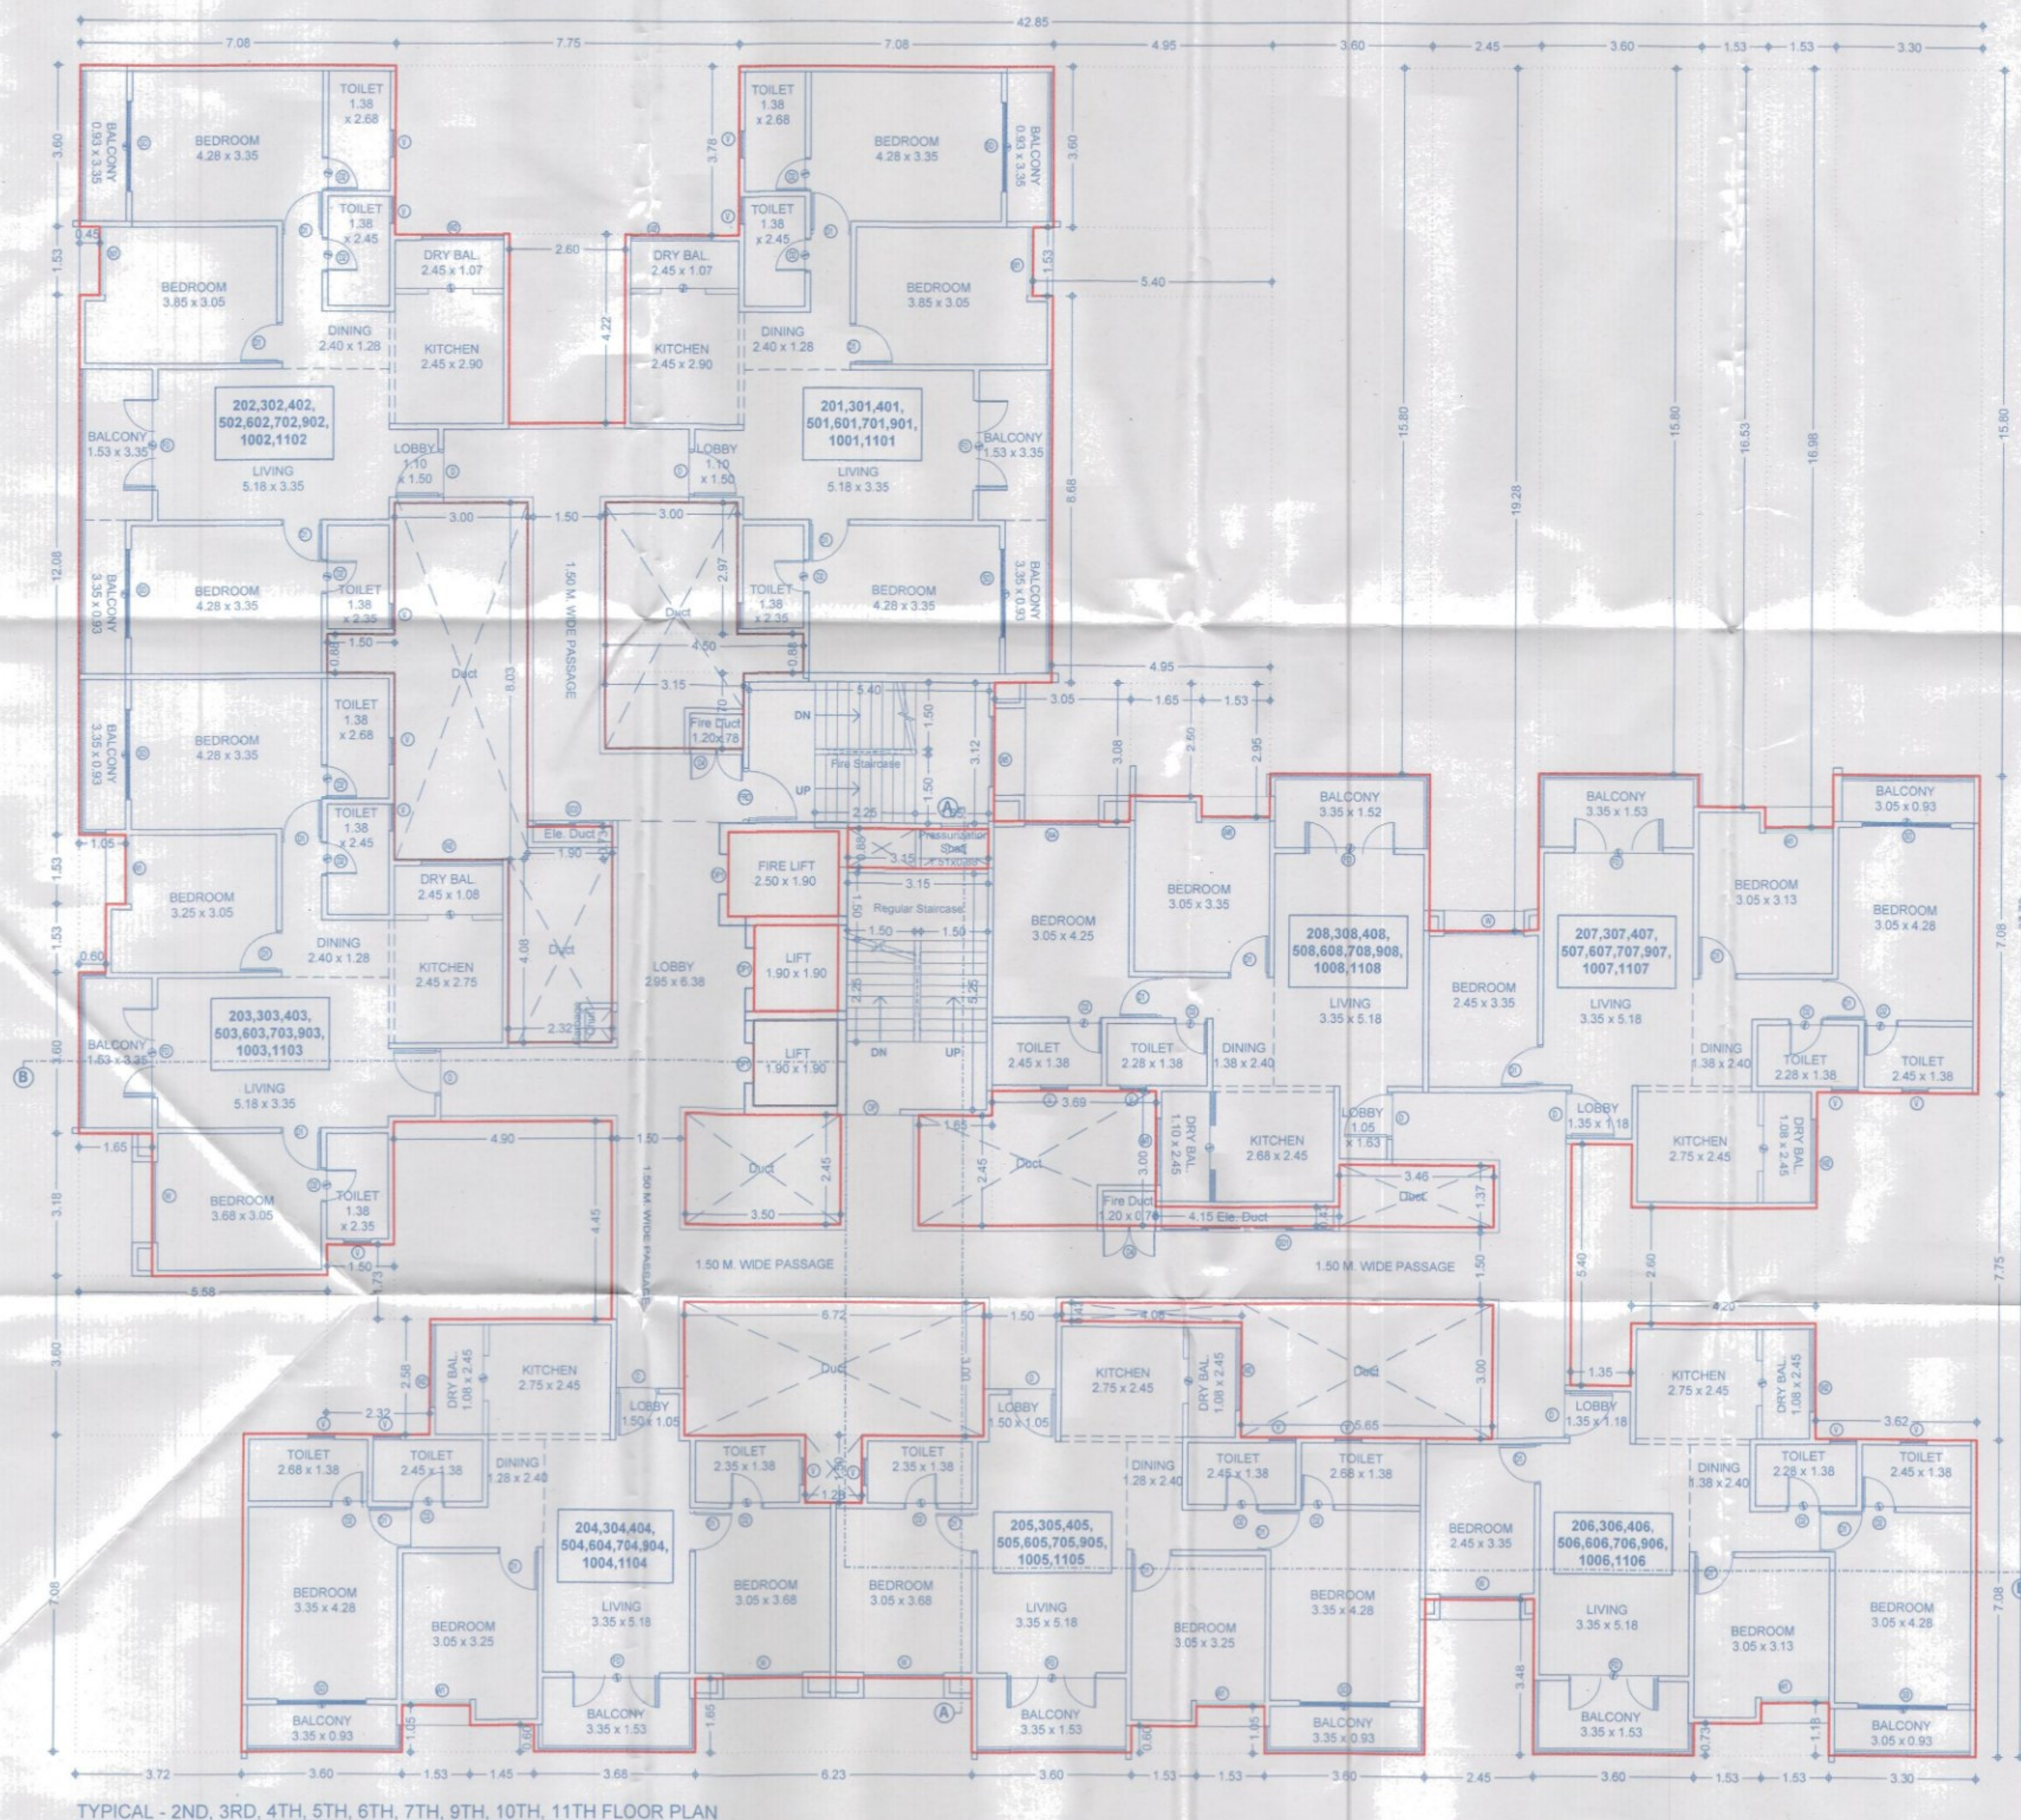

F JOB TITLE / SITE ADDRESS	
PROPOSED GROUP HOUSING SCHEME ON S. NO. 5/18 & 5/19 VILLAGE - DHANORI, TAL. - HAVELI, DISTRICT - PUNE.	
G OWNER NAME AND SIGNATURE	
Mr. Rahul Shivajirao Kadam Through POA Holder M/S Rising Associates Through Mr. Vineet K. Goyal	Signature: [Signature]
H ARCHITECT	
Architect Name: Vishwas Kulkarni CA/1984/8465 Hrishikesh Kulkarni : CA/2002/29235	Architect's Sign: [Signature]
I ARCHITECTURE	
VK:a architecture	Scale: 1:100 at 600x700 A1-Paper Size
5th Floor Nextgen Avenue, Sr. No. 103(p), C.T.S. No. 2850, S.B. Road Near ICC Trade Tower, Baharwadi, Pune-411016	Sheet No: Prashant H.
P +91 20 6626 8888	Checked by: Anurag M.
E-mail: vkarch.com	Drawn by: 2052
W: www.vkarch.com	Date: 01/02/2024
FOR P.M.C. SUBMISSION	