

DATE & STAMP OF APPROVAL

TOWER-4

07/16

Approved under Section 22 of the Maharashtra Building Act, 1962

APPROVED SELECT CONDITION

APPROVED UNDER COMMENCEMENT


CERTIFICATE NO. C/2/2/2/23

Building Inspector Deputy Engineer P.M.C. (B.P.D.P. Zone No.-1) P.M.C.

APPROVED

BOONA MUNICIPAL CORPORATION

APPROVED

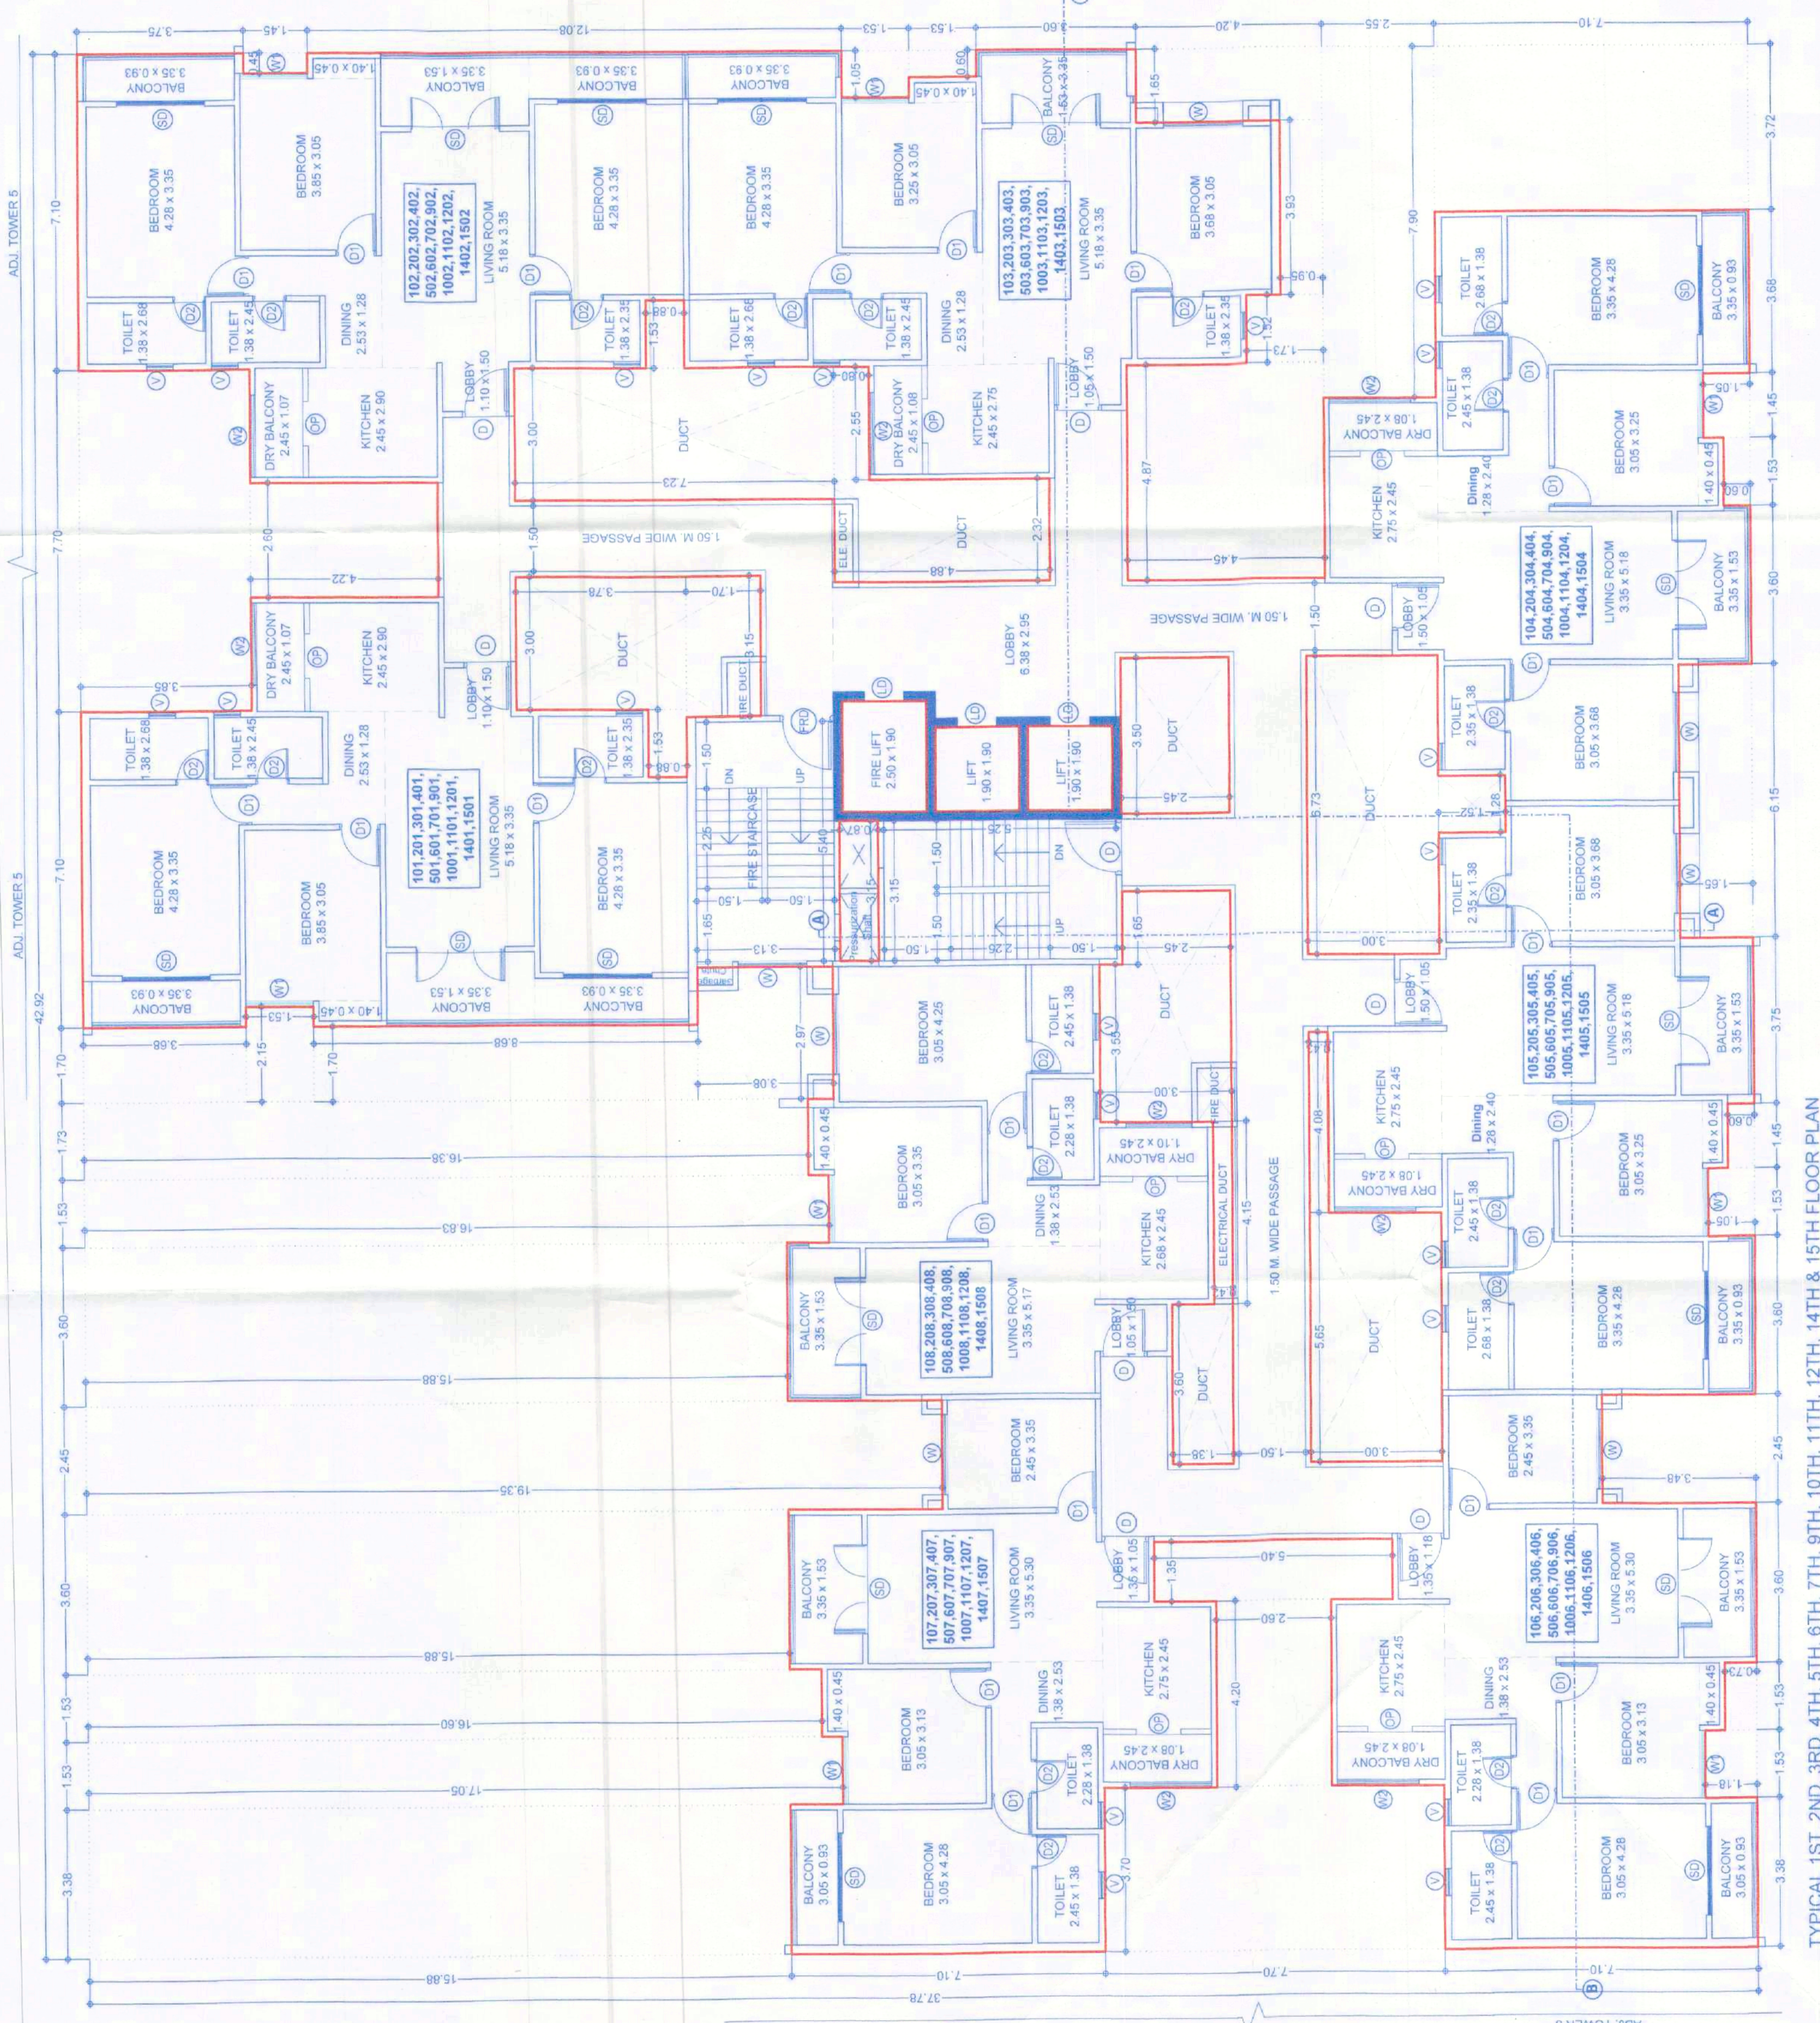

BUP AREA CALC FOR TYPICAL 1ST TO 15TH FLOOR			
A	42.92 X 37.70 X 1	=	1621.52
DEDUCTIONS			
1	3.38 X 15.63 X 1.00	=	53.67
2	1.53 X 17.05 X 1.00	=	26.06
3	1.53 X 16.60 X 1.00	=	25.40
4	3.90 X 15.68 X 1.00	=	57.17
5	2.45 X 15.35 X 1.00	=	47.41
6	3.50 X 15.88 X 1.00	=	57.17
7	1.53 X 16.63 X 1.00	=	25.75
8	1.73 X 16.38 X 1.00	=	28.34
9	1.70 X 3.68 X 1.00	=	6.26
10	2.15 X 1.53 X 1.00	=	3.29
11	1.70 X 6.68 X 1.00	=	14.70
12	2.97 X 3.08 X 1.00	=	9.15
13	7.70 X 3.95 X 1.00	=	29.65
14	2.80 X 4.23 X 1.00	=	11.00
15	0.45 X 1.45 X 1.00	=	0.65
16	1.05 X 1.53 X 1.00	=	1.61
17	0.80 X 1.53 X 1.00	=	0.92
18	1.85 X 4.20 X 1.00	=	6.93
19	3.93 X 0.95 X 1.00	=	3.73
20	1.52 X 1.73 X 1.00	=	2.63
21	4.97 X 4.45 X 1.00	=	21.97
22	2.55 X 7.90 X 1.00	=	20.15
23	3.72 X 7.10 X 1.00	=	26.41
24	1.45 X 1.05 X 1.00	=	1.52
25	1.53 X 0.60 X 1.00	=	0.92
26	6.15 X 1.65 X 1.00	=	10.05
27	1.45 X 0.60 X 1.00	=	0.87
28	1.53 X 1.05 X 1.00	=	1.61
TOTAL			
L1	1.90 X 1.00 X 2.00	=	7.22
L2	2.50 X 1.90 X 1.00	=	4.75
TOTAL			
NET BUP AREA			
1621.52 - 662.87 = 958.65			

F JOB TITLE / SITE ADDRESS

PROPOSED GROUP HOUSING SCHEME ON S. NO. 5/18 & 5/19

VILLAGE - DHANORI, TAL - HAVELI, DISTRICT - PUNE.

G OWNER NAME AND SIGNATURE

Mr. Rahul Shrivastava Kadam

Through P.O. Holder M/S Rising Associates

Through Mr. Vinod Kadam

H ARCHITECT

Vishwas Kulkarni

CA-1984/8465

Hydrabad Kulkarni

CA-2002/29235

1:100

at 600x650

A1-Paper Size

AKSHAY P.

Anurag M.

2052

217

FOR P.M.C. SUBMISSION